

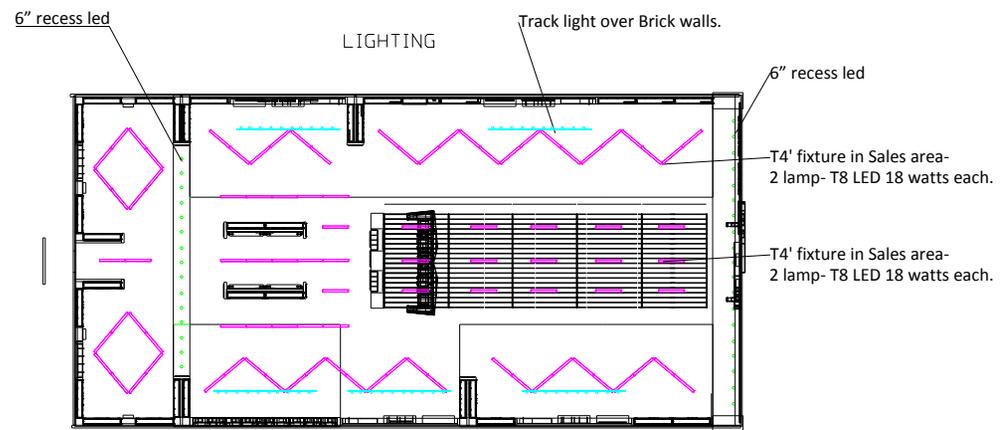
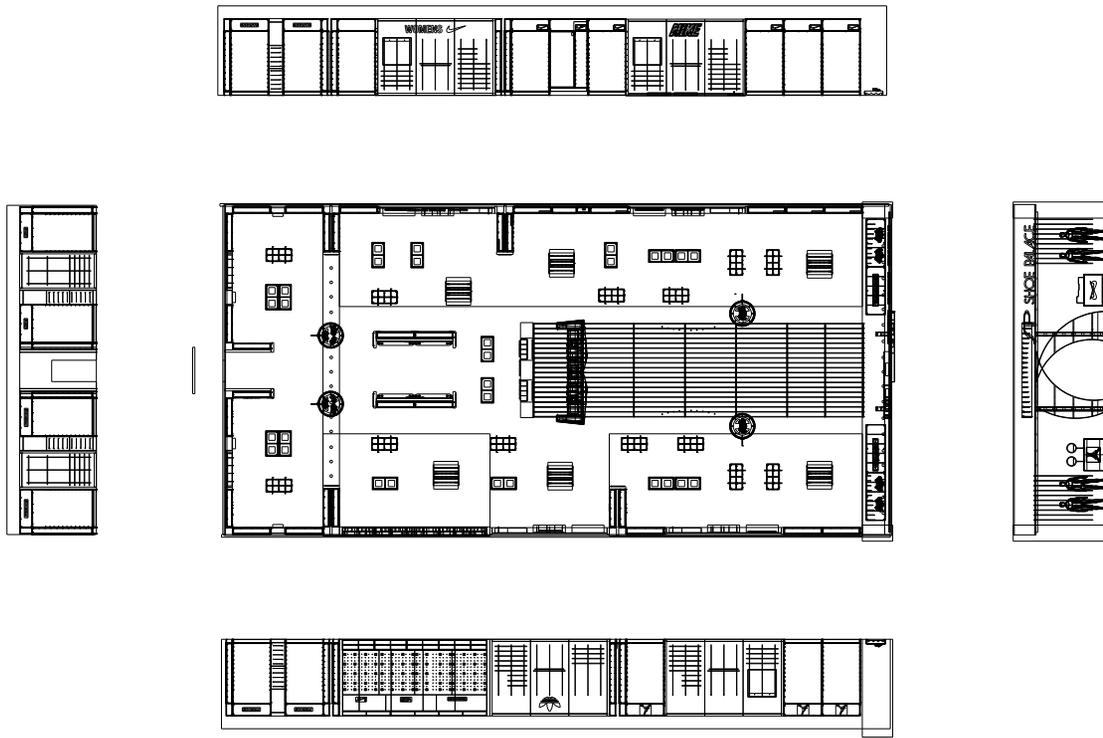
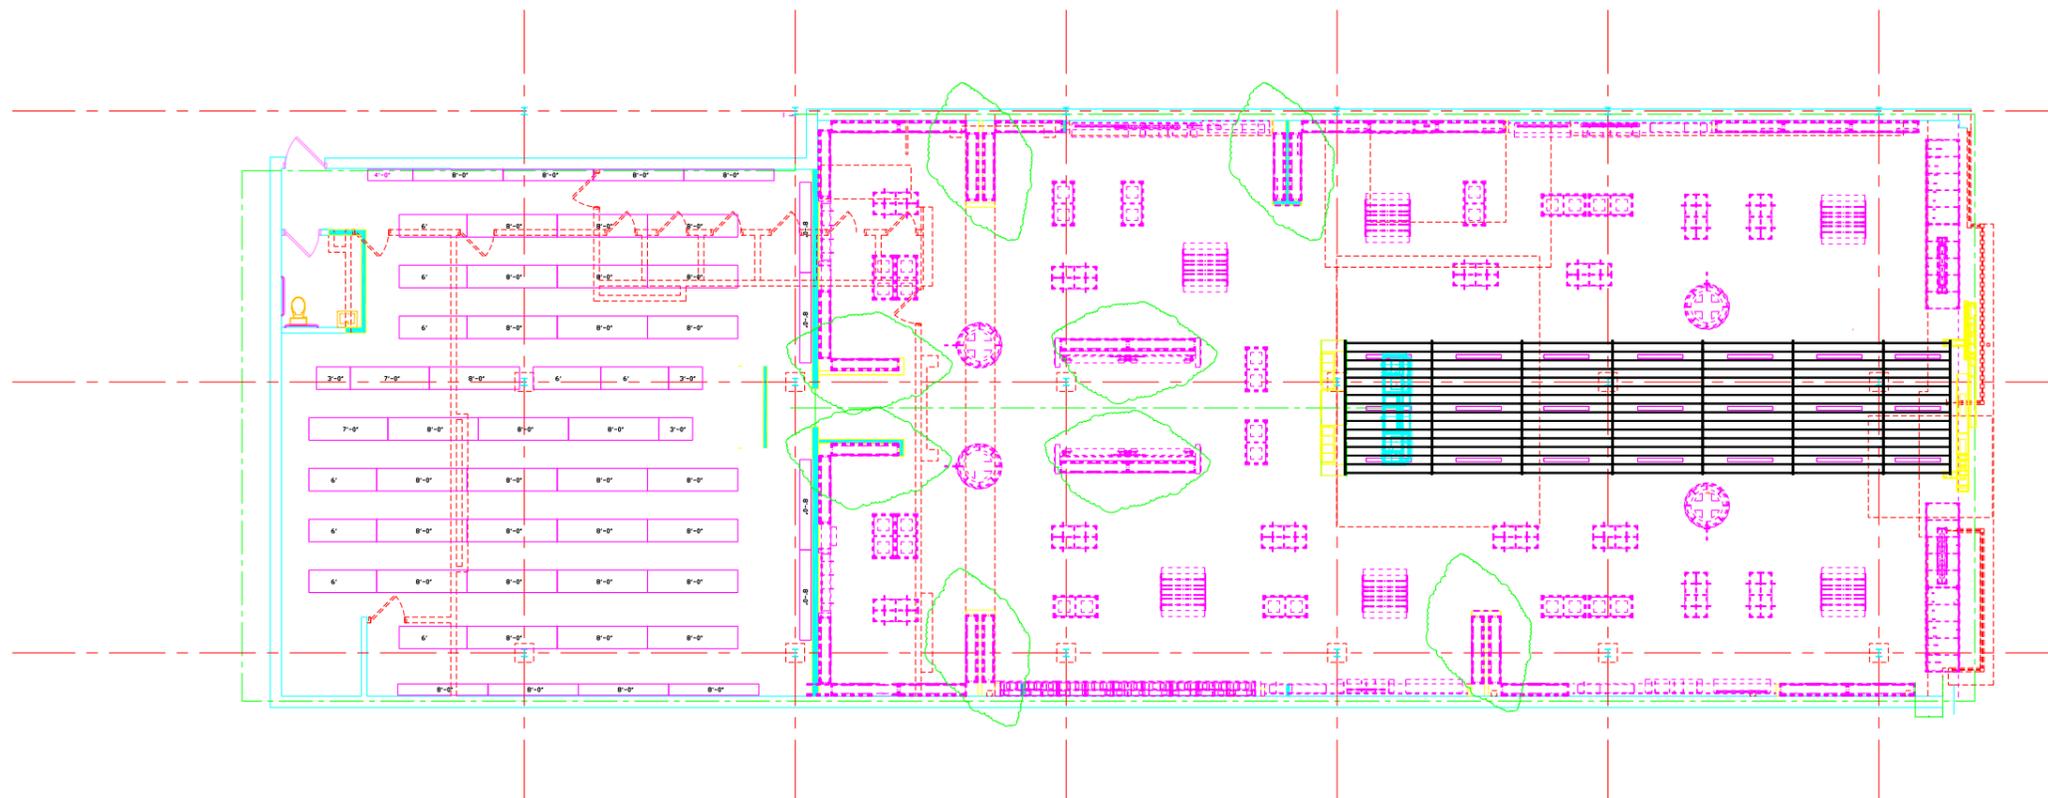


Line #	Fixture #	FIXTURE NAME	SINGLE Store Qty	BULK Store Qty's (x15)	BRAND/CATEGORY	Dimensions	FRAME SPEC	SHELF SPEC	SHELF QTY	SHELF SPACING	PANEL	HEADER	Cost Each	Cost Total	Shop Drawings Developed	Comments	
1	1	bench	15	225		48x24x17-3/4h								\$	-	yes	design change required
2	2	3 Tier Table	2	30	Nike	48x52x29-1/2h	Lacquer MDF / Match RAL 9017 Traffic Black	maple laminate tbd						\$	-	yes	finish change required
3	2	3 Tier Table	1	15	Adidas	48x52x29-1/2h	Lacquer MDF / Match RAL 9017 Traffic Black	Uniboard / H76 Memento / rio finish						\$	-	yes	finish change required
4	2	3 Tier Table	2	30	Jordan	48x52x29-1/2h	Lacquer MDF / Match RAL 9017 Traffic Black	Lacquer MDF / Match RAL 9017 Traffic Black						\$	-	yes	finish change required
5	2	3 Tier Table	2	30	Kids (SP)	48x52x29-1/2h	Lacquer MDF / Match RAL 9017 Traffic Black	Lacquer MDF / Match RAL 9017 Traffic Black						\$	-	yes	finish change required
6	3	Ballet Bar	13	195	Apparel	48x24x54h	Metal / Powder Coat / Keystone Coating / Dark Bronze							\$	-	yes	finish and design change required
7	4	72in Wall Case	3	45	Nike/Toms	72x12x144h	Metal / Powder Coat / Keystone Coating / Dark Bronze	Metal / Powder Coat / Keystone Coating / Dark Bronze			maple laminate tbd	maple laminate tbd		\$	-	yes	finish change required
8	5	Round Stand 18in h	4	60	Mannequins	48dia x 18h	Metal / Powder Coat / Keystone Coating / Dark Bronze							\$	-	yes	
9	6	Window Fixture	1	15	Nike	59x10x40-1/4h								\$	-	yes	finish change required
10	7	apparel wall	2	30	Kids/Juniors	72x12x144h								\$	-	no	design and build
11	8	Wall Case	4	60	Kids/Juniors	32x12x144h					Faux brick			\$	-	yes	finish and design change required
12	9	Window Fixture	1	15	Jordan	60x10x42h								\$	-	yes	finish change required
13	11	Light Box base	4	60		90x36x8h								\$	-	yes	finish and design change required
14	12	72in Wall Case w/lightbox	1	15	Nike	72x12x144h	Metal / Powder Coat / Keystone Coating / Dark Bronze	Metal / Powder Coat / Keystone Coating / Dark Bronze			White Glossy Laminate	Lacquer MDF / Match RAL 9017 Traffic Black		\$	-	yes	finish and design change required
15	13	Back Counter Wall	1	15		120x24x144h								\$	-	no	design and build
16	14	mirror with frame	8	120		22x1x84h								\$	-	no	design and build
17	15	Entrance Horns	1	15		201x20x141h								\$	-	yes	finish and design change required
18	16	Window Element	2	30	Nike/Jordan	72x6x96h								\$	-	no	design and build
19	17	72in Wall Case	6	90	Nike	72x12x144h	Metal / Powder Coat / Keystone Coating / Dark Bronze	Metal / Powder Coat / Keystone Coating / Dark Bronze			White Glossy Laminate	Lacquer MDF / Match RAL 9017 Traffic Black		\$	-	yes	finish change required

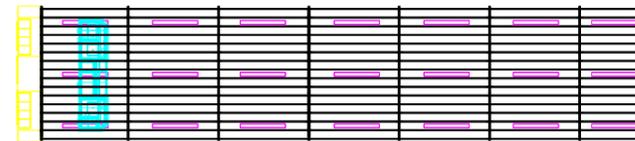

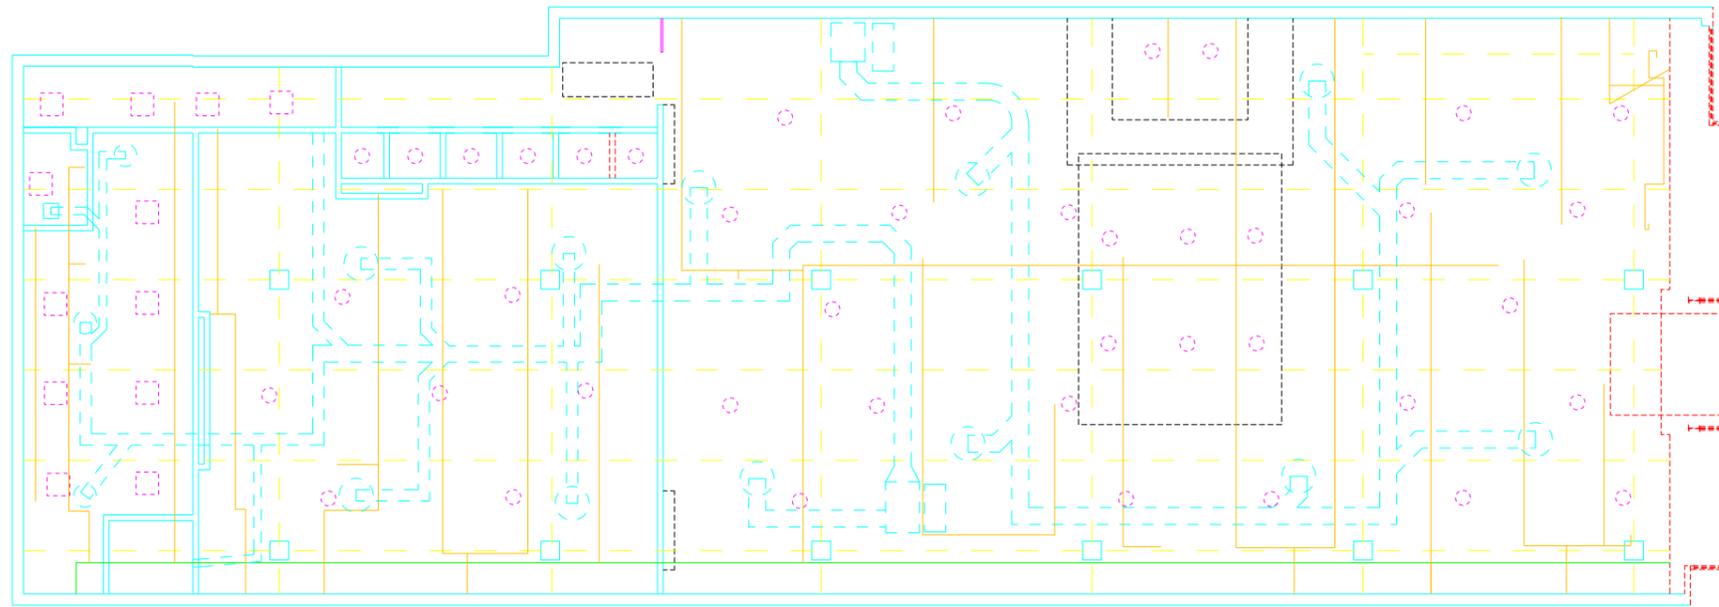

 | SHOEPALACE

SOUTHLAND MALL
1 Southland Mall,
Hayward, CA 94545

34

SP SHOE PALACE

16

15

16



9



6

SP SHOE PALACE

34

15

16

16

9

6








26

2

34

5



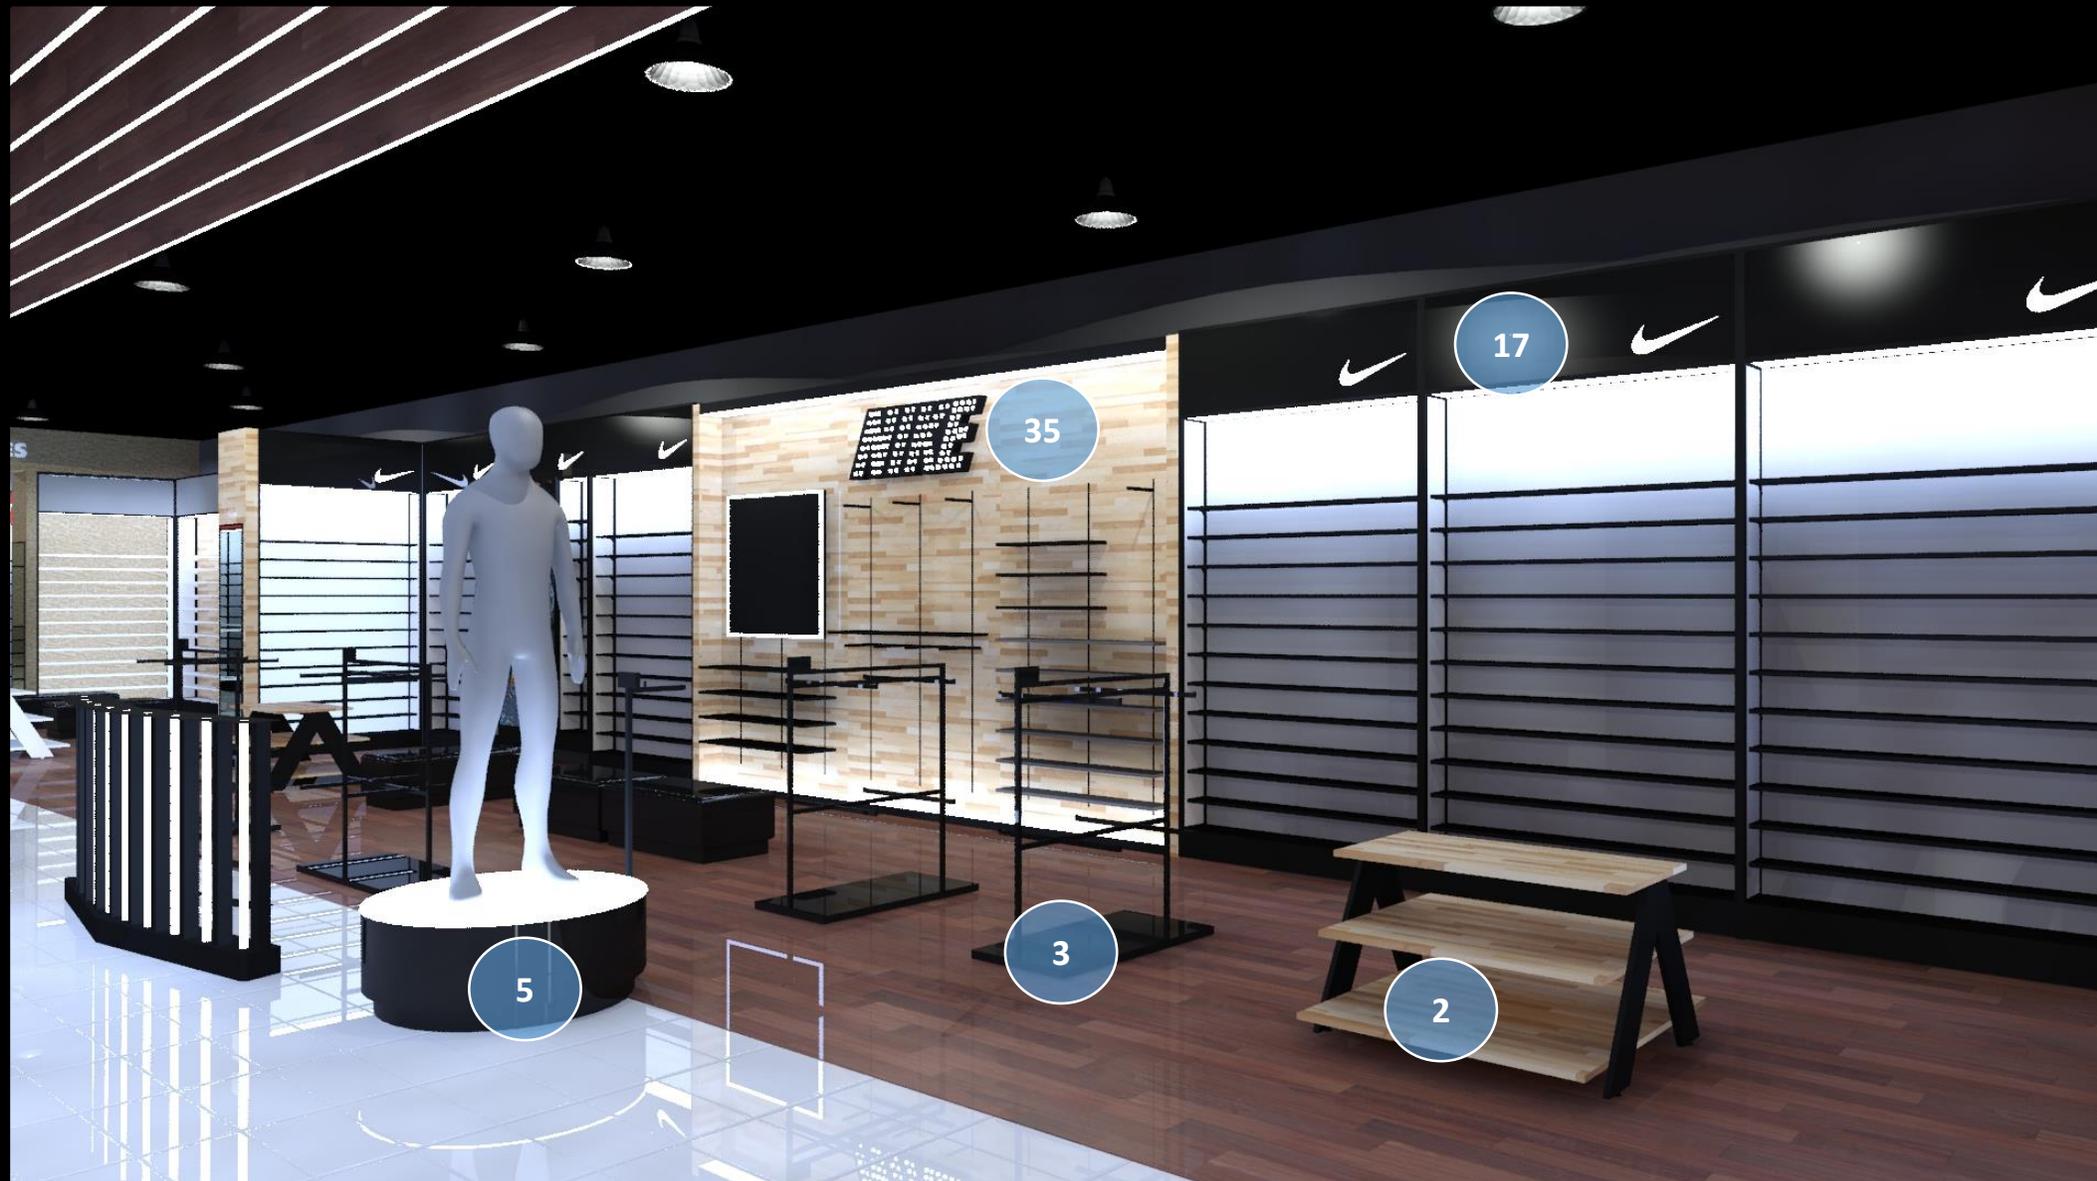



18

13

42

SHOE PALACE


WOMEN

LETES

WOMEN

SHOE PALACE

SHOE PALACE

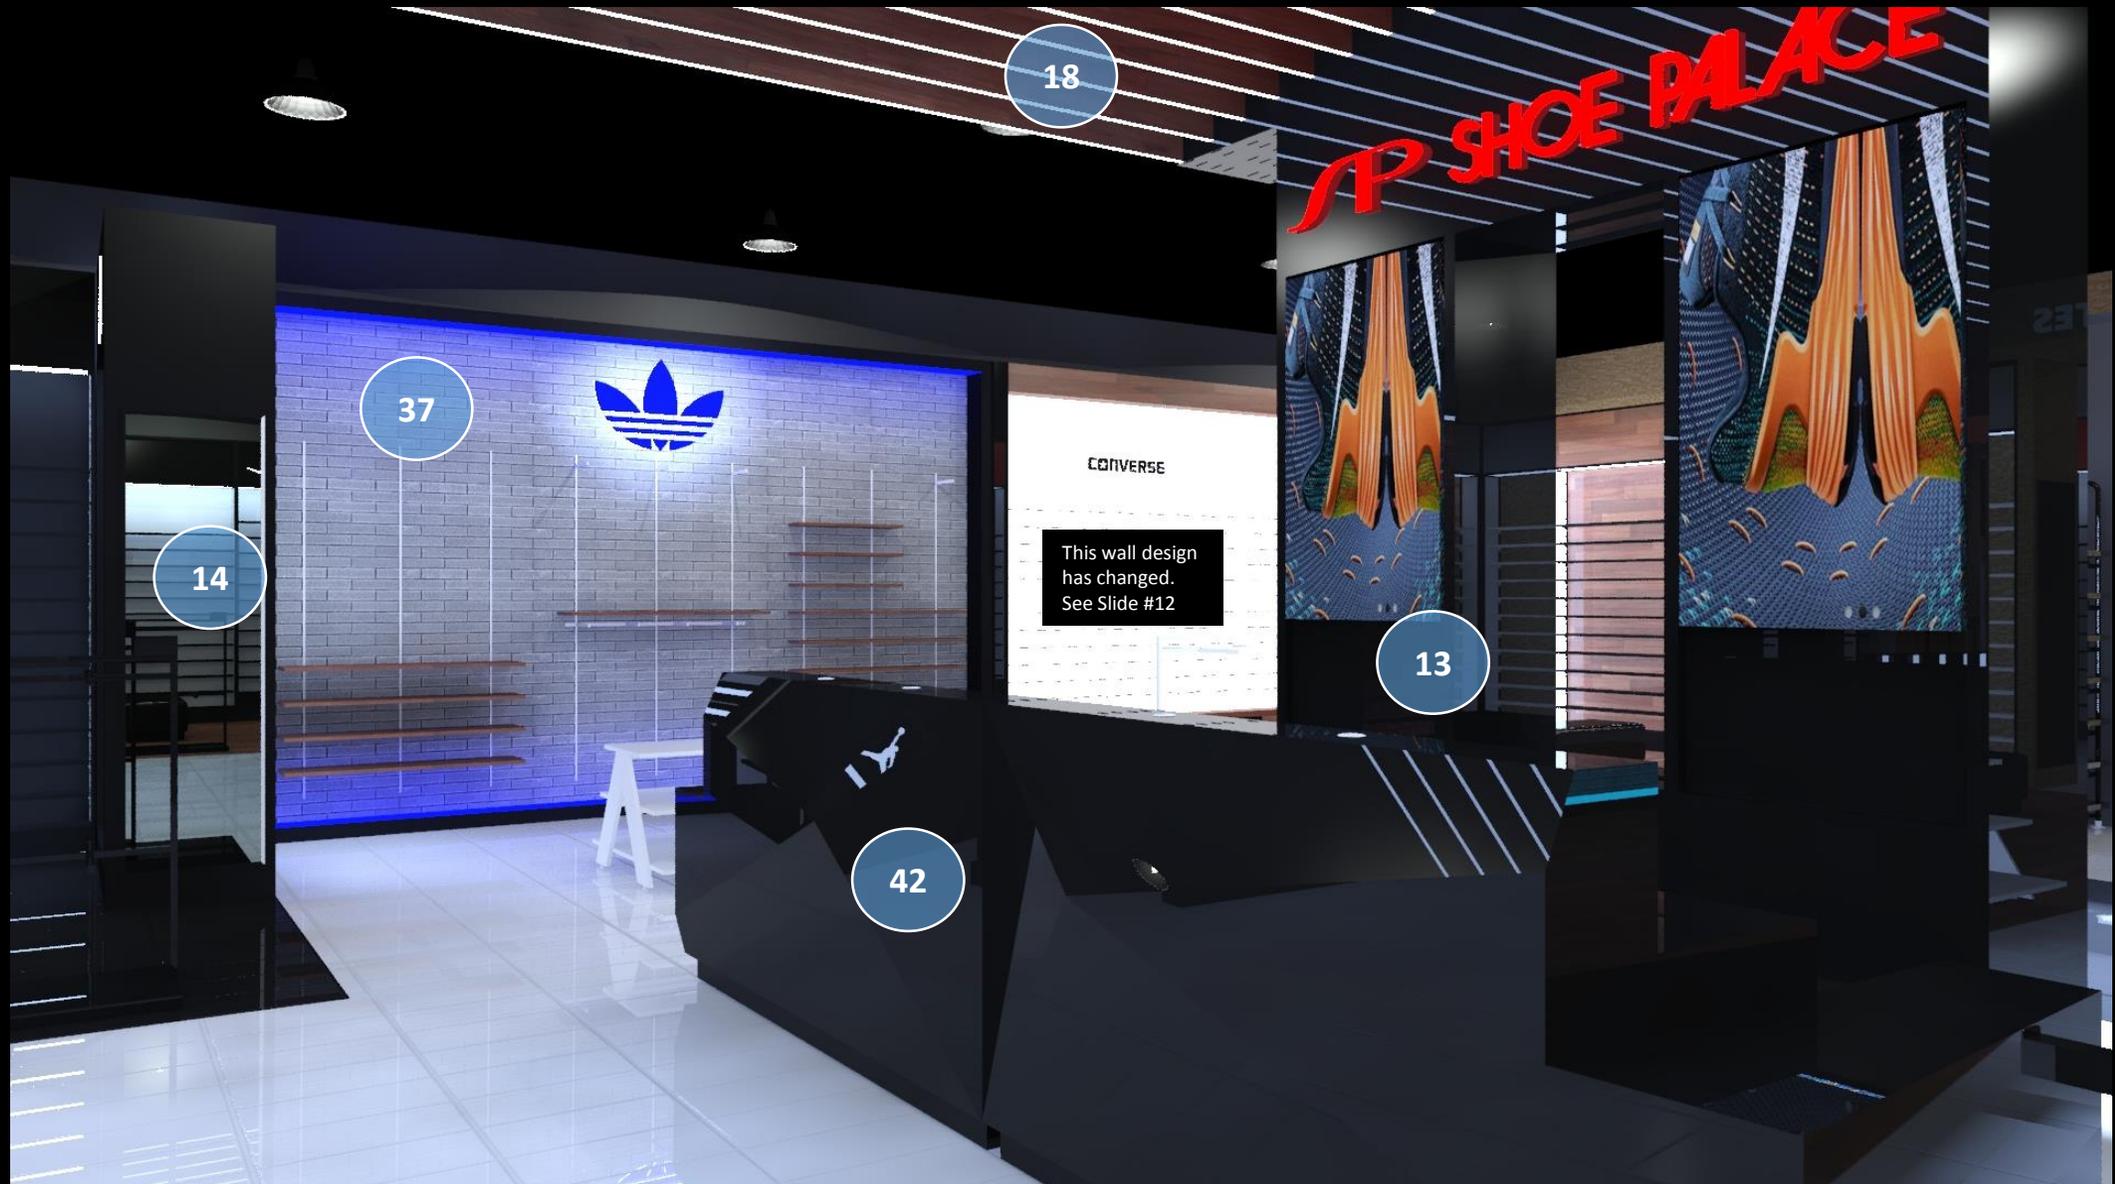

14

37

18

CONVERSE

This wall design has changed. See Slide #12

13

42

SP SHOE PALACE

LETES

KIDS

4

WOMENS



36



1





21

14

2

37

This wall design has changed. See Slide #12

CONVERSE



VANS

CONVERSE



32

39

14

2

1

YOUNG

JUNIORS




This wall design has changed. See Slide #12

14

7

23

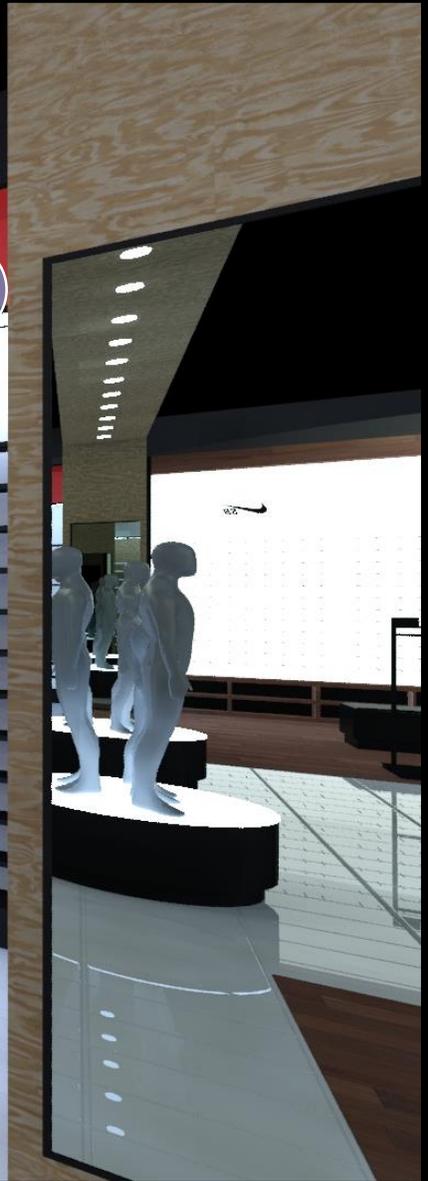



28

14

3

This wall design has changed. See Slide #12

THE LAB


PALACE

CONVERSE


CONVERSE

VANS


NIKE SB

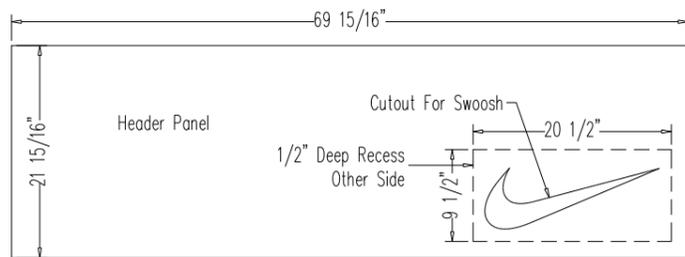


Paint Orange To Match RAL 2003

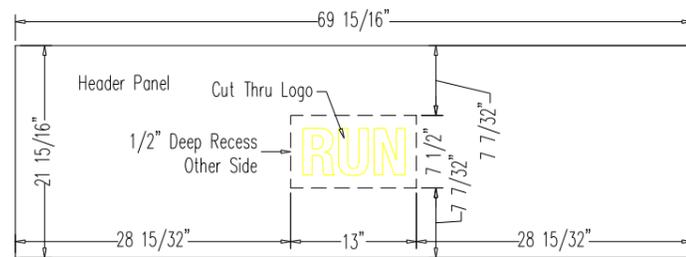


Paint Teal Blue To Match RAL 5015

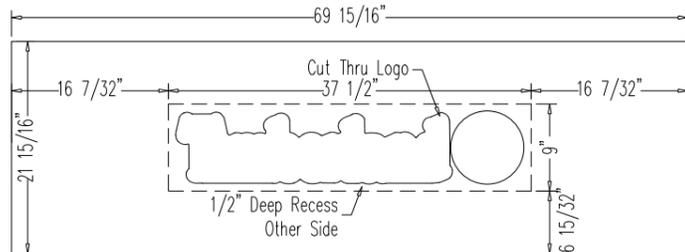


Birch Veneer Panel

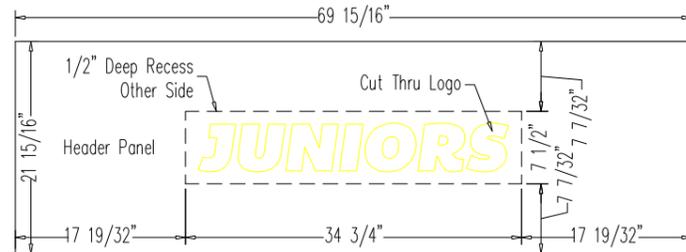


Paint Red To Match RAL 3020

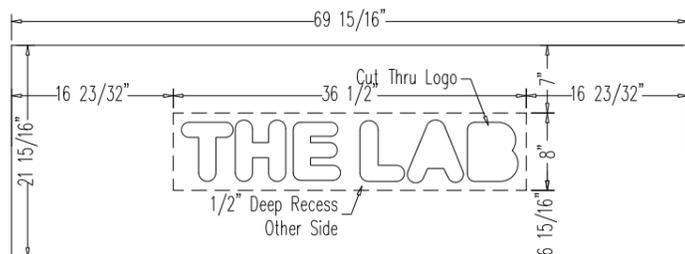


Paint Gray To Match RAL 9007

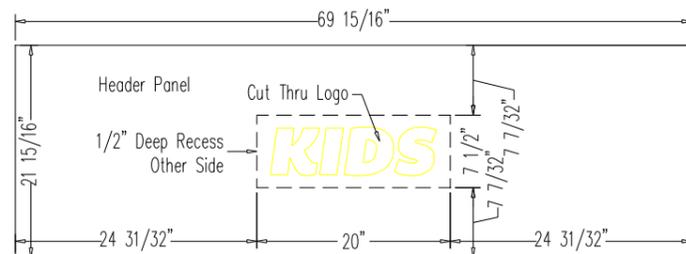


Paint Red To Match RAL 3020

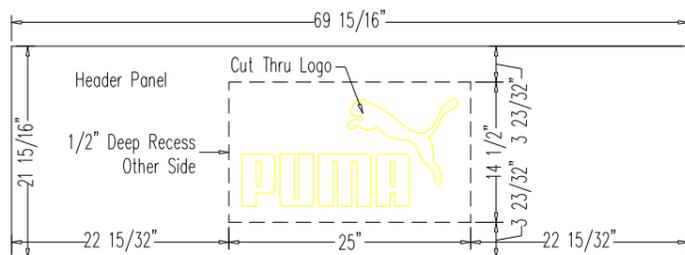


Paint Red To Match RAL 3020

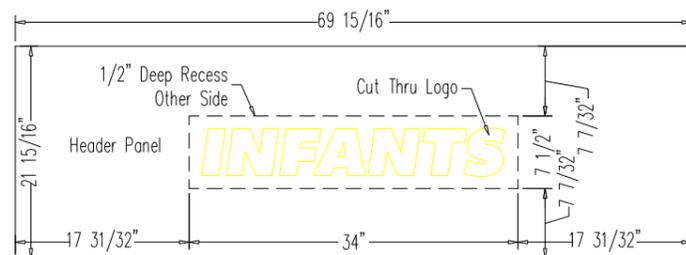

Paint Red To Match RAL 3020

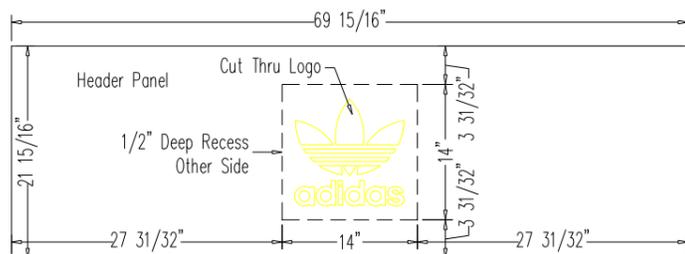

Paint Blue To Match RAL 5017

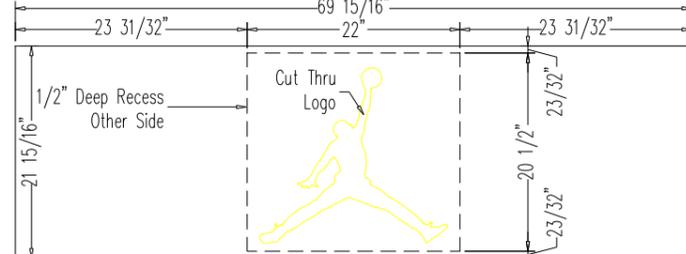

Paint Black To Match RAL 9005

Line Item	Qty. to Cut	Per Unit	Description	Size			Material	Remarks
				Thkns.	Width	Length		
1.	7	7	Nike Header	3/4	21 15/16	69 15/16	MDF	CNC Program # 0004, 0005, 0006, 0007
2.	1	1	Timberland Header	3/4	21 15/16	69 15/16	Birch on MDF	CNC Program # 0014
3.	2	2	The Lab Header	3/4	21 15/16	69 15/16	MDF	CNC Program # 0010
4.	1	1	Puma Header	3/4	21 15/16	69 15/16	MDF	CNC Program # 0013
5.	1	1	adidas Header	3/4	21 15/16	69 15/16	MDF	CNC Program # 0013
6.	1	1	Run Header	3/4	21 15/16	69 15/16	MDF	CNC Program # 0012
7.	4	4	Juniors Header	3/4	21 15/16	69 15/16	MDF	CNC Program # 0008, 0009
8.	2	2	Kids Header	3/4	21 15/16	69 15/16	MDF	CNC Program # 0011
9.	1	1	Infants Header	3/4	21 15/16	69 15/16	MDF	CNC Program # 0012
10.	7	7	Jumpman Header	3/4	21 15/16	69 15/16	MDF	CNC Program # 0001, 0002, 0003, 0004
11.	0	0						
12.	0	0						
Line Item	Qty.	Per Unit	Description & Size			Finish	Vendor/Provider	
1.	0	0						
2.	0	0						
REV.	DATE	DESCRIPTION	BY

THIS DRAWING MAY ONLY BE USED FOR THE PURPOSES COVERED BY WRITTEN AGREEMENT WITH SHOWBEST FIXTURE CORP. WRITTEN DIMENSIONS SHALL SUPERSEDE ALL SCALED DIMENSIONS. COPYRIGHT 2014 SHOWBEST FIXTURE CORP.


4112 SARELLEN ROAD
Henrico, VA 23231
PHONE: (804) 222-5535 FAX: (804) 222-7220

JOB NAME: SHOE PALACE
LOCATION: HOUSTON, TX
ITEM: #00 - Headers


DRAWN BY: DEN	JOB # 13674
11x17 Page SCALE: As Noted	
DATE: 5/27/2015	
CLIENT'S APPROVAL:	SHEET 00.1
DATE OF APPROVAL:	
DWG #00 Headers	

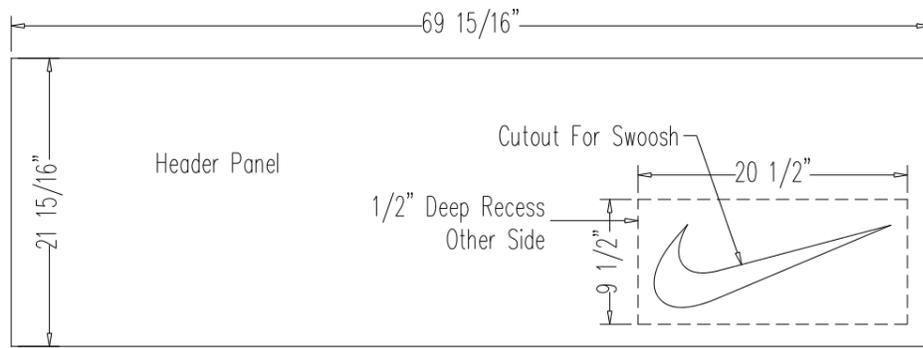


Paint Orange To Match RAL 2003

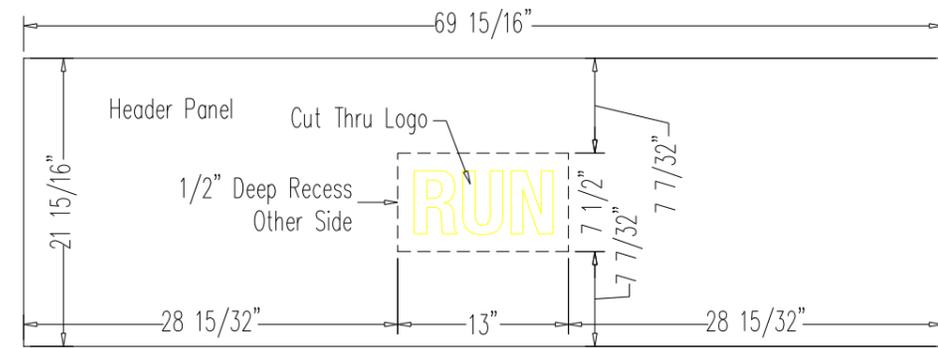


Paint Teal Blue To Match RAL 5015

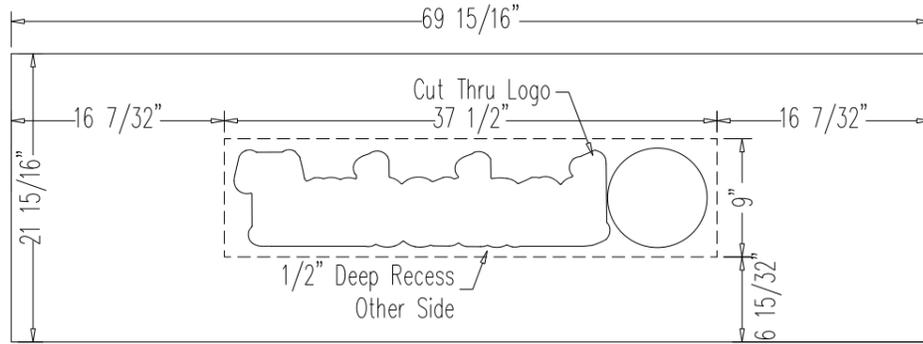


Birch Veneer Panel

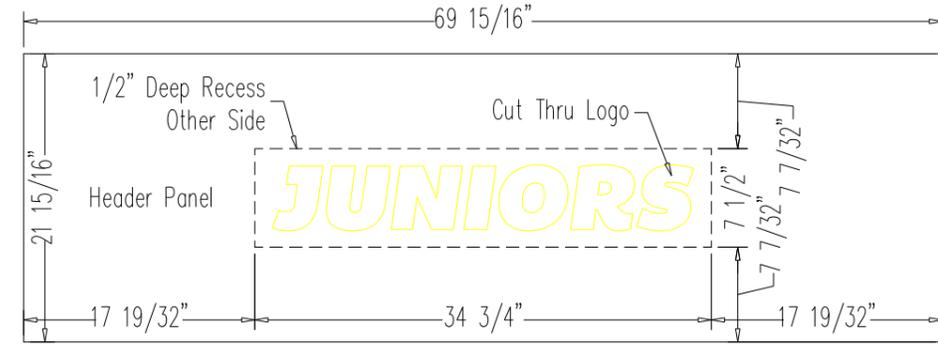


Paint Red To Match RAL 3020

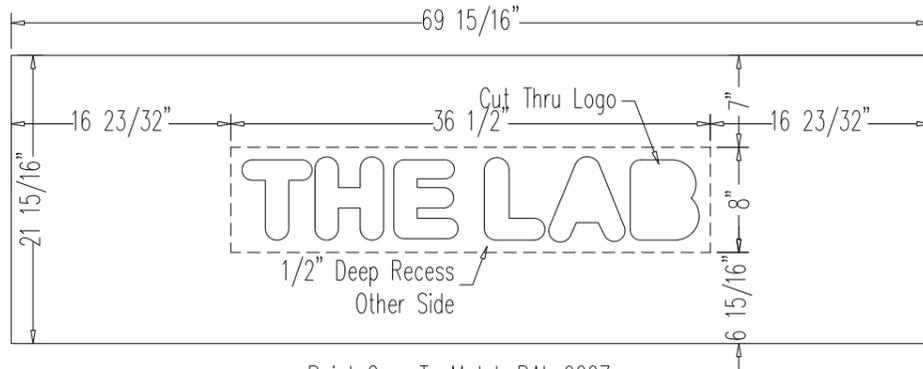


Paint Gray To Match RAL 9007

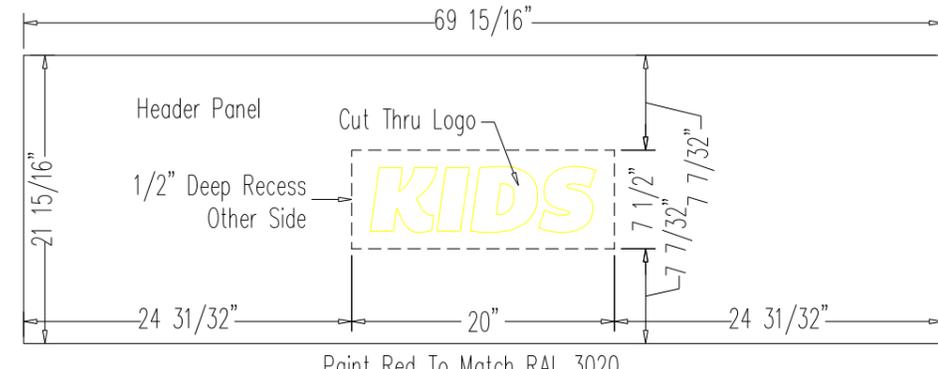


Paint Red To Match RAL 3020

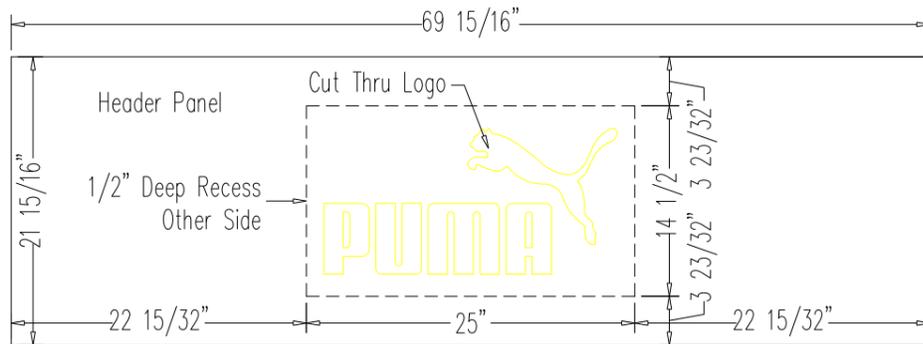


Paint Red To Match RAL 3020

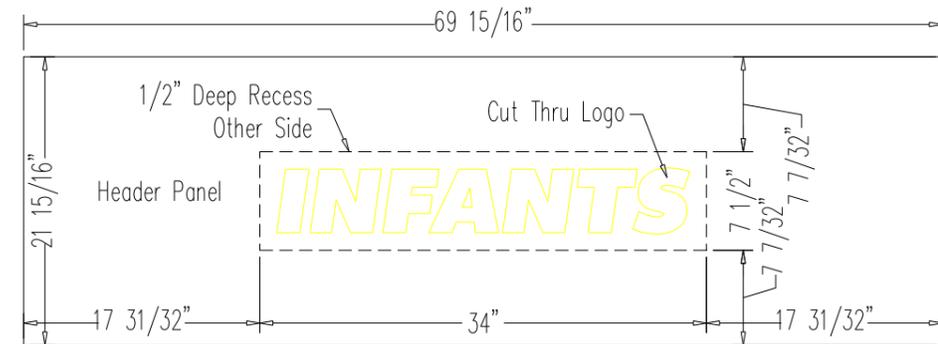

Paint Red To Match RAL 3020

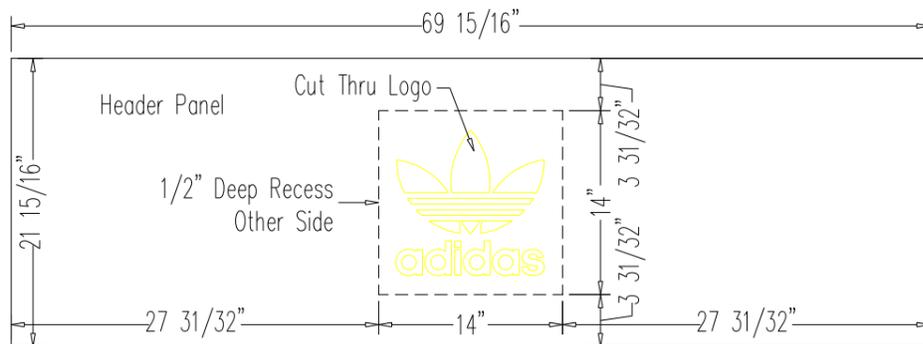


Paint Blue To Match RAL 5017

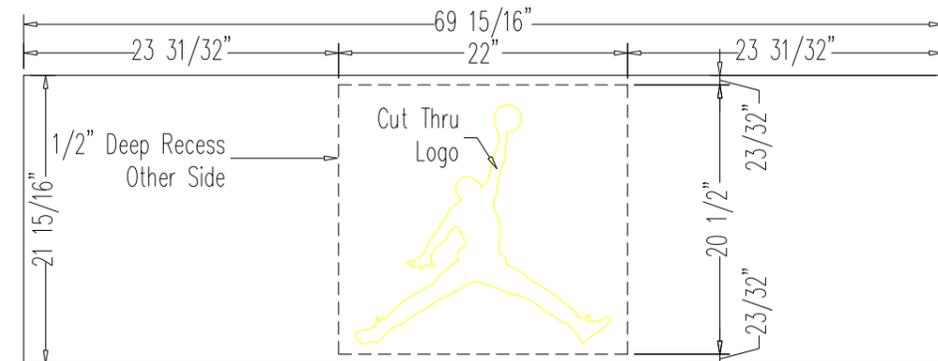


Paint Black To Match RAL 9005

Qty: 10

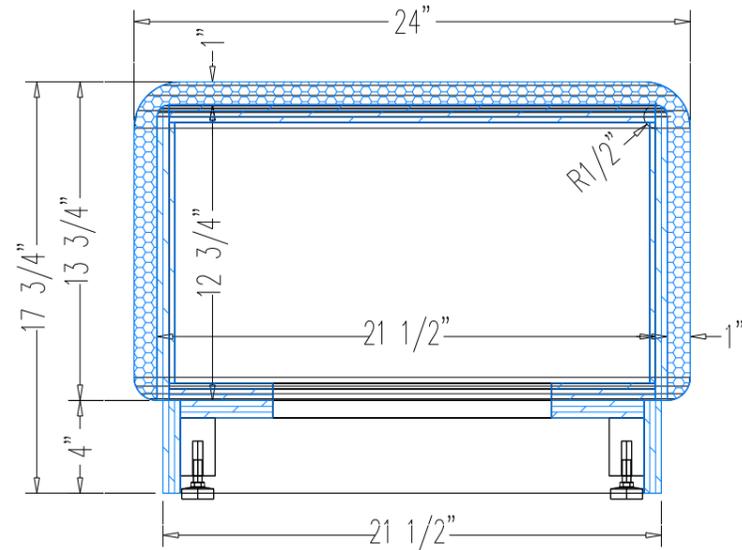


End Section
No Scale

Radius Top Edge 1/2" For Upholstery

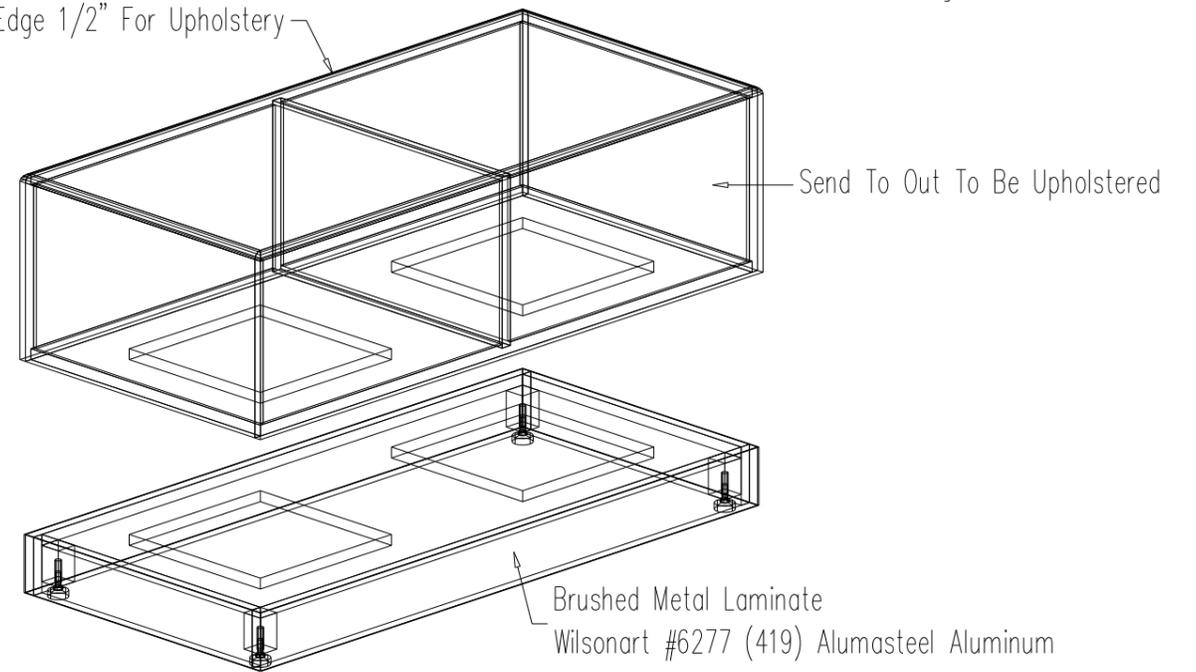


Brushed Metal Laminate
Wilsonart #6277 (419) Alumasteel Aluminum

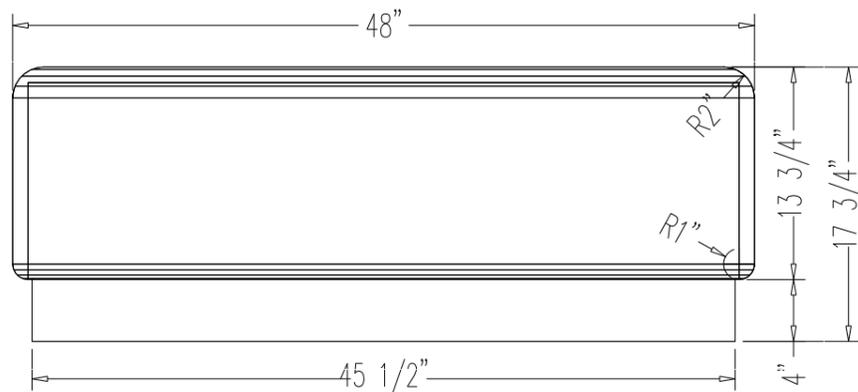

Elevation
No Scale


Black Synthetic Leather

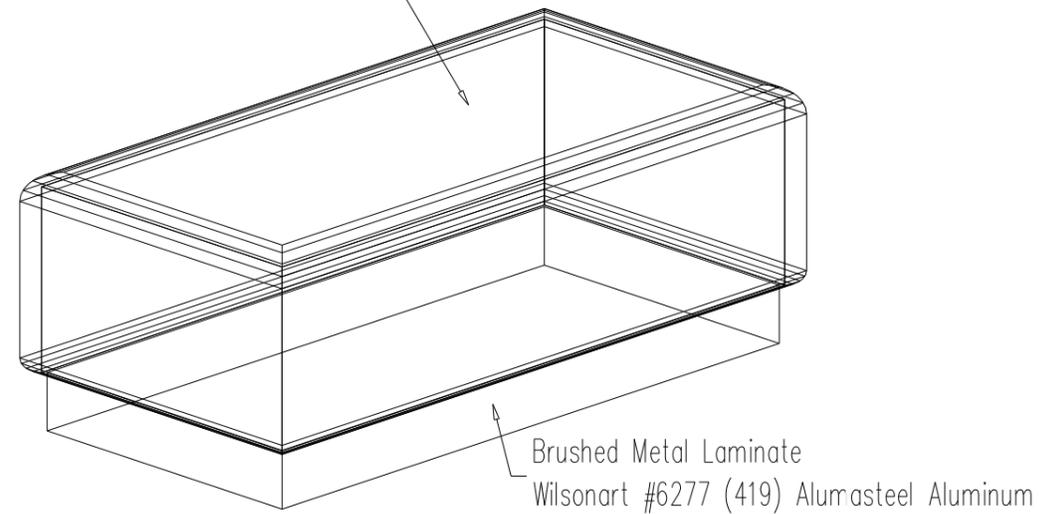

Brushed Metal Laminate
Wilsonart #6277 (419) Alumasteel Aluminum

Perspective
No Scale

REV. Δ	DATE	DESCRIPTION	BY	THIS DRAWING MAY ONLY BE USED FOR THE PURPOSES COVERED BY WRITTEN AGREEMENT WITH SHOWBEST FIXTURE CORP. WRITTEN DIMENSIONS SHALL SUPERSEDE ALL SCALED DIMENSIONS		DRAWN BY: AWQ		JOB #
				Showbest F I X T U R E 4112 SARELLEN ROAD RICHMOND, VA 23231 PHONE: (804) 222-5535 FAX: (804) 222-7220		SCALE: As Noted		13674
						JOB NAME: SHOE PALACE LOCATION: HOUSTON, TX ITEM: #01 - Bench		DATE: 05-06-15
						CLIENT'S APPROVAL:		SHEET
						DATE OF APPROVAL:		1.1
						DWG #		

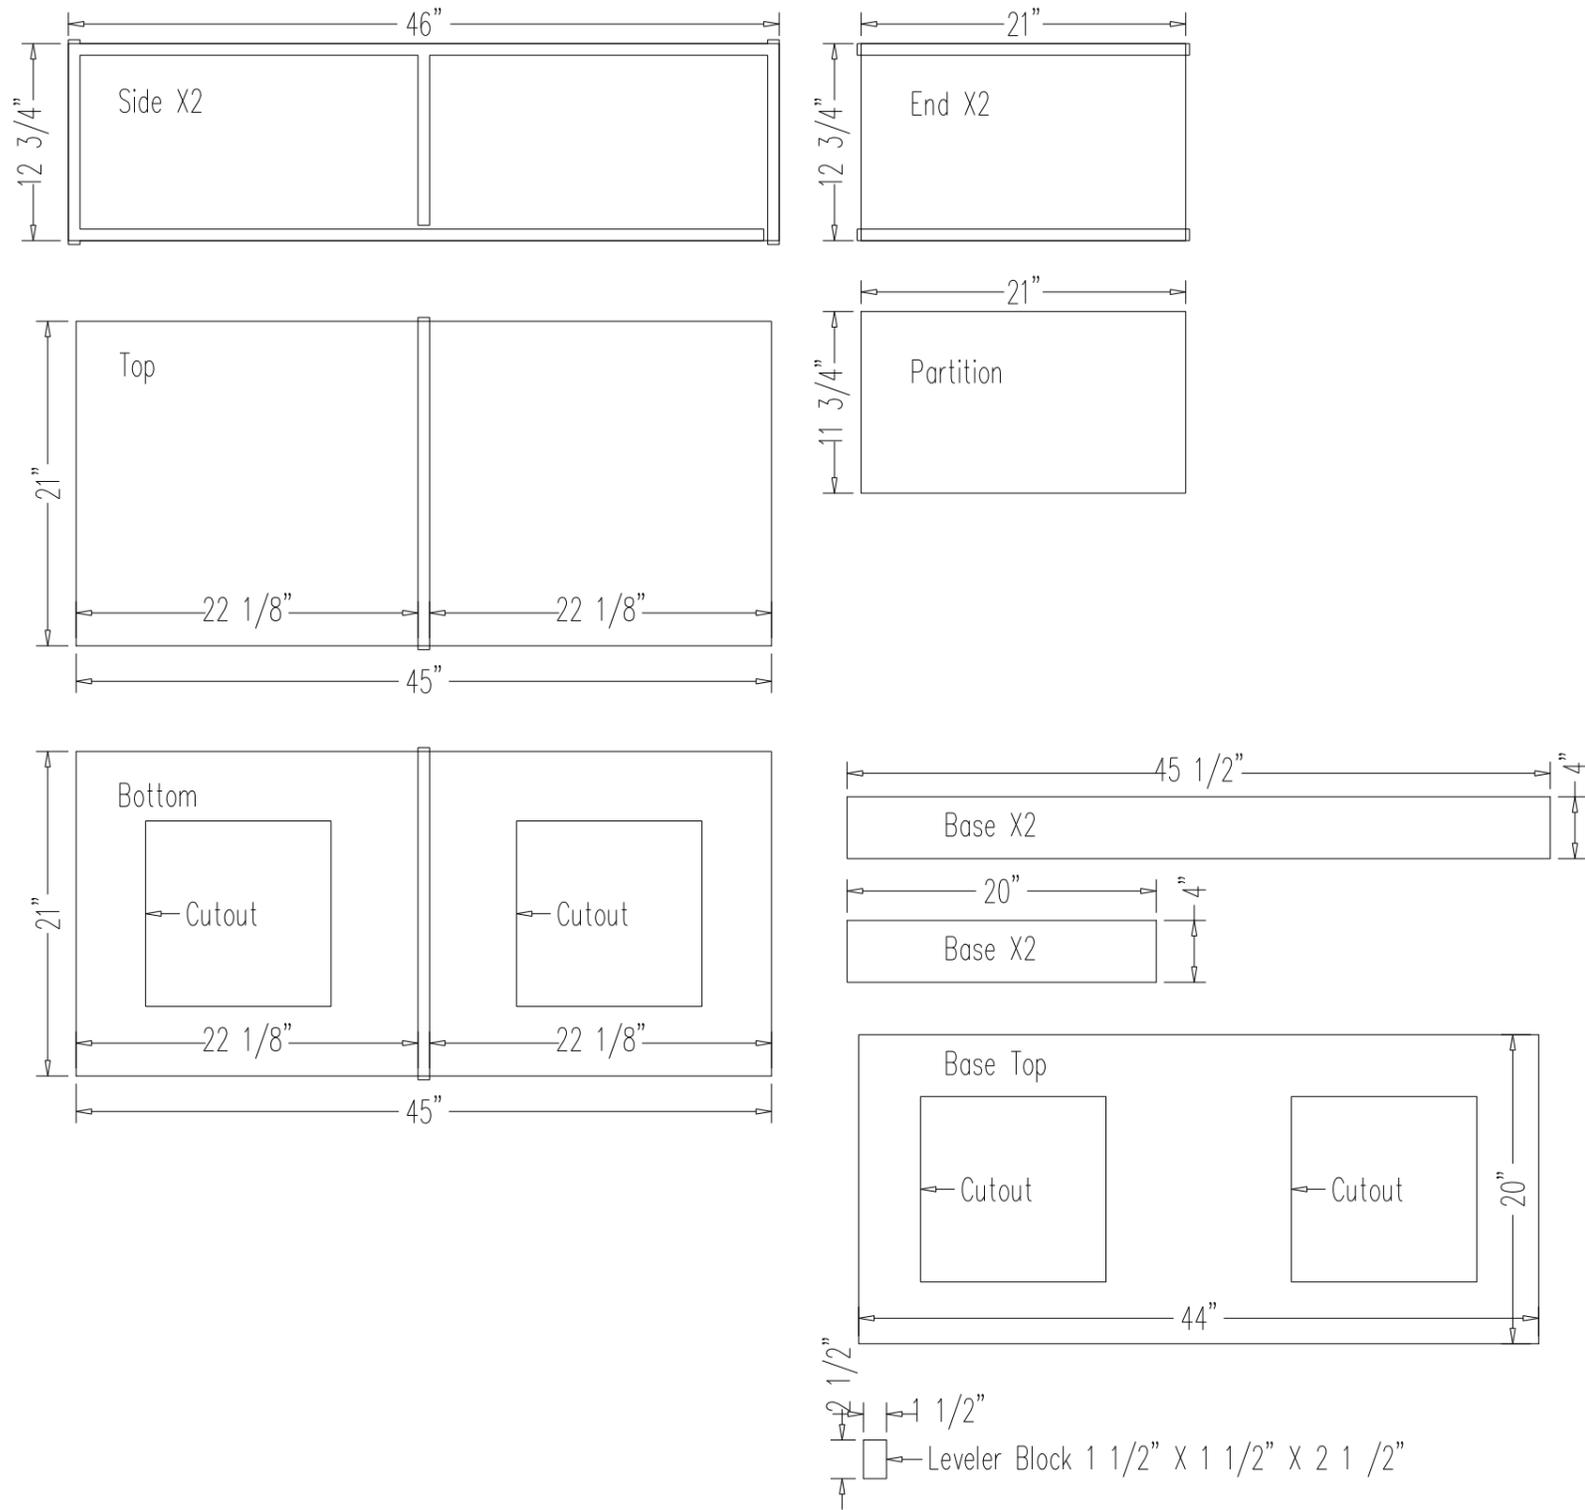

Item # 01 Quantity Required 10 Finish Black Leather - Metal Laminate
 Drawing # _____ Sheet 1 of 1 Date: _____

Line Item	Qty. to Cut	Per Unit	Description	Size			Material	KOM0:\\S-Palace\13672\26-Bench\
				Thkns.	Width	Length		
1.	20	2	Side	3/4	12 3/4	46	Plywood	CNC Program # 0001
2.	10	1	Top	3/4	21	45	Plywood	CNC Program # 0001
3.	10	1	Bottom	3/4	21	45	Plywood	CNC Program # 0001
4.	20	2	End	3/4	12 3/4	21	Plywood	CNC Program # 0002
5.	10	1	Partition	3/4	11 3/4	21	Plywood	CNC Program # 0002
6.								
7.	20	2	Base	3/4	4	45 1/2	Plywood	CNC Program # 0002
8.	20	2	Base	3/4	4	20	Plywood	CNC Program # 0002
9.	10	1	Base Top	3/4	20	44	Plywood	CNC Program # 0001
10.								
11.	40	4	Leveler Block	1 1/2	1 1/2	2 1/2	Solid Lumber	
12.								
13.								
Line Item	Qty.	Per Unit	Description & Size	Finish	Remarks
1.	40	4	Levelers Outwater Titan-22		
2.	40	4	3/8-16 "T" Nuts For Levelers		
3.					
4.					
5.					

REV. Δ	DATE	DESCRIPTION	BY





THIS DRAWING MAY ONLY BE USED FOR THE PURPOSES COVERED BY WRITTEN AGREEMENT WITH SHOWBEST FIXTURE CORP. WRITTEN DIMENSIONS SHALL SUPERSEDE ALL SCALED DIMENSIONS. COPYRIGHT 2014 SHOWBEST FIXTURE CORP.

Showbest
 F I X T U R E
 4112 SARELLEN ROAD
 RICHMOND, VA 23231
 PHONE: (804) 222-5535 FAX: (804) 222-7220


JOB NAME: SHOE PALACE
 LOCATION: HOUSTON, TX
 ITEM: #01 - Bench Cutbill

DRAWN BY: AWQ
 SCALE: As Noted
 DATE: 05-06-15
 CLIENT'S APPROVAL:
 DATE OF APPROVAL:
 DWG #


JOB # 13674
 SHEET 1.2

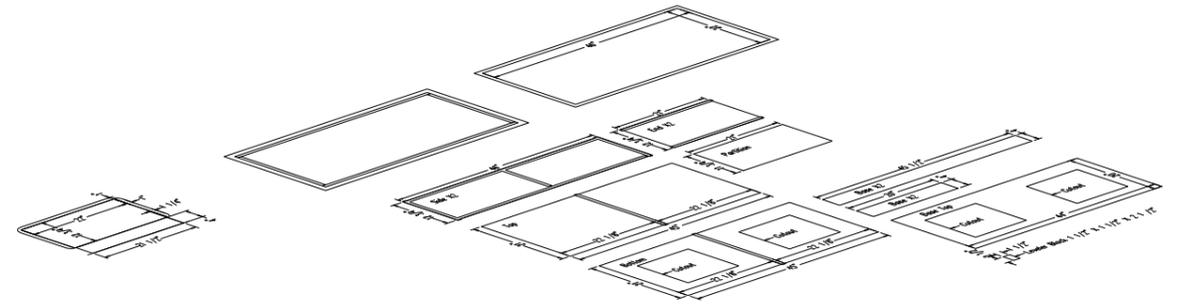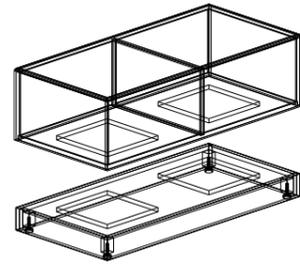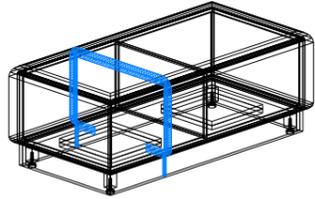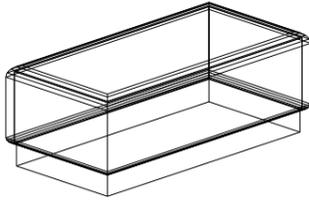


Qty: 4

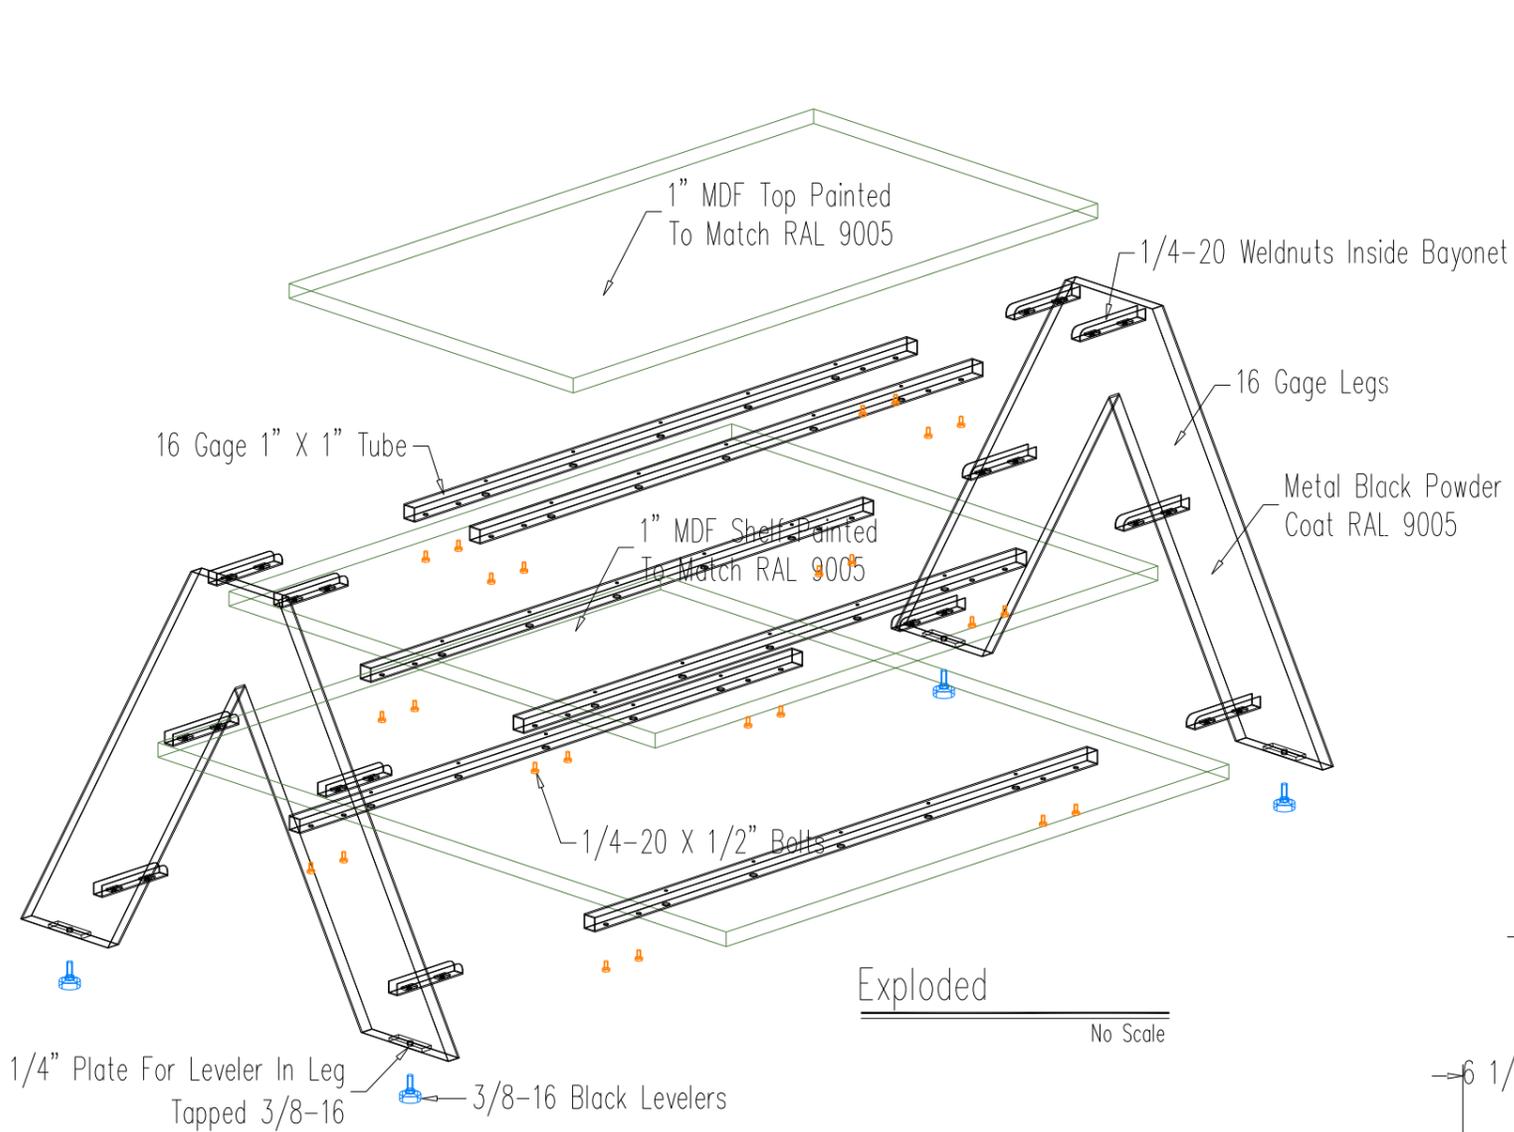


Exploded
No Scale

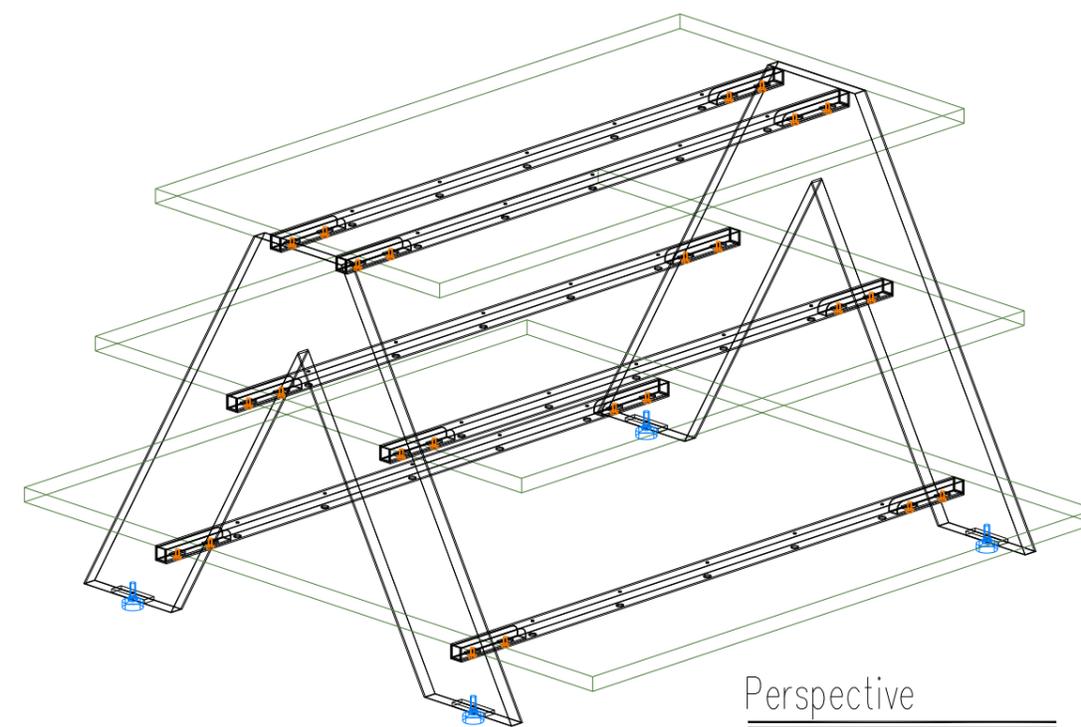

Perspective
No Scale

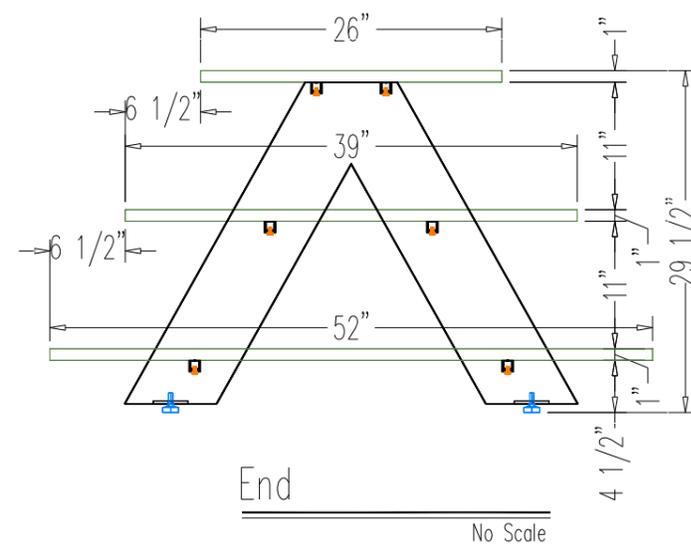

End
No Scale

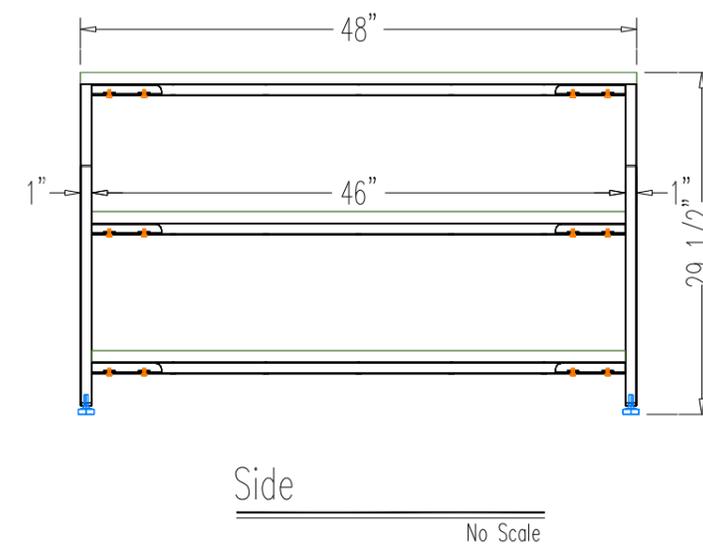

Side
No Scale

REV. Δ	DATE	DESCRIPTION	BY


THIS DRAWING MAY ONLY BE USED FOR THE PURPOSES COVERED BY WRITTEN AGREEMENT WITH SHOWBEST FIXTURE CORP. WRITTEN DIMENSIONS SHALL SUPERSEDE ALL SCALED DIMENSIONS. COPYRIGHT 2014 SHOWBEST FIXTURE CORP.

Showbest
F I X T U R E
4112 SARELLEN ROAD
RICHMOND, VA 23231
PHONE: (804) 222-5535 FAX: (804) 222-7220

JOB NAME: SHOE PALACE
LOCATION: HOUSTON, TX
ITEM: #02 - 3 Tier Table


DRAWN BY: AWQ
SCALE: As Noted
DATE: 05-06-15
CLIENT'S APPROVAL:
DATE OF APPROVAL:
DWG #

JOB # 13674
SHEET 2.1

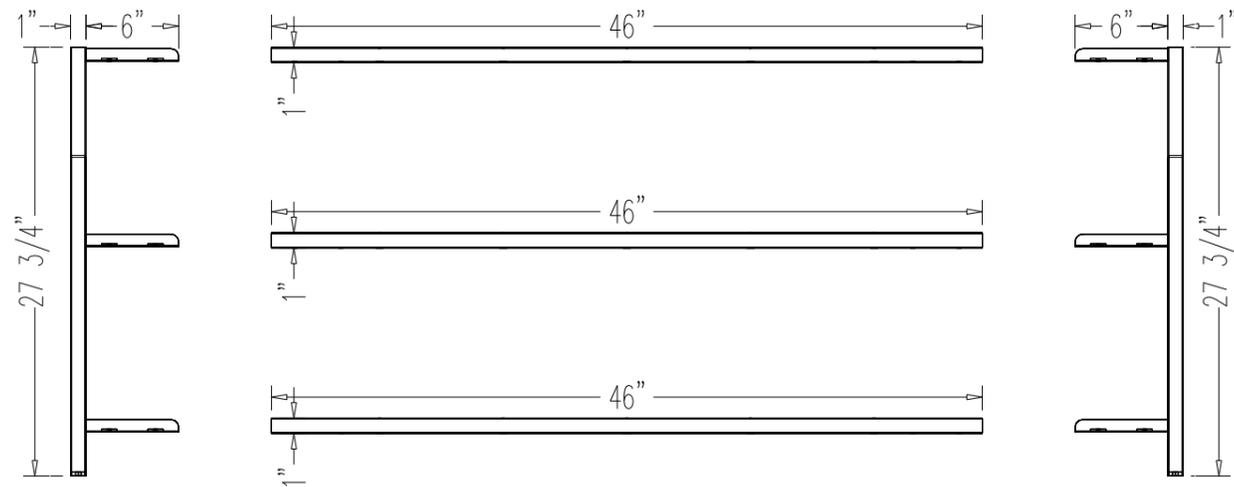

Elevation

No Scale

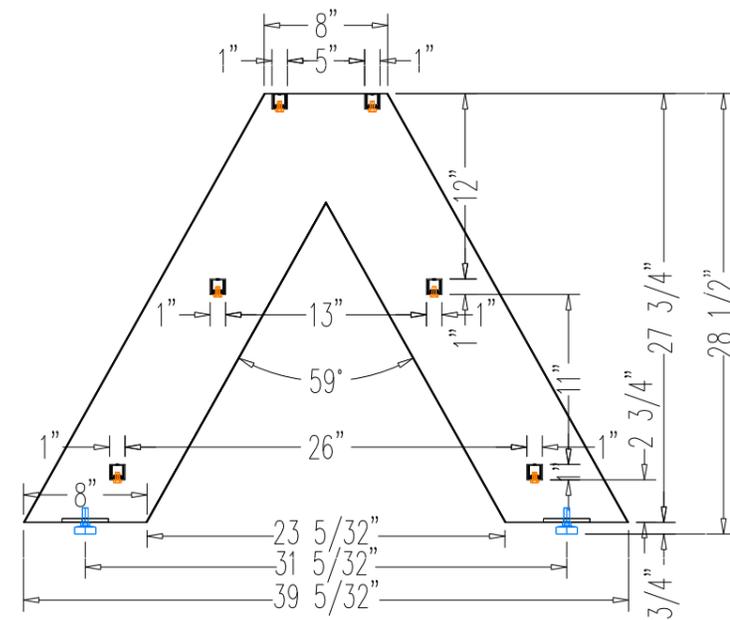


End Section

No Scale

3/16" Holes Thru Top Of Tube

1/2" Holes Thru Bottom Of Tube

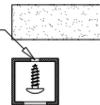

REV. Δ	DATE	DESCRIPTION	BY


THIS DRAWING MAY ONLY BE USED FOR THE PURPOSES COVERED BY WRITTEN AGREEMENT WITH SHOWBEST FIXTURE CORP. WRITTEN DIMENSIONS SHALL SUPERSEDE ALL SCALED DIMENSIONS. COPYRIGHT 2014 SHOWBEST FIXTURE CORP.

Showbest
 F I X T U R E
 4112 SARELLEN ROAD
 RICHMOND, VA 23231
 PHONE: (804) 222-5535 FAX: (804) 222-7220

JOB NAME: SHOE PALACE
 LOCATION: HOUSTON, TX
 ITEM: #02 - 3 Tier Table

DRAWN BY: AWQ
 SCALE: As Noted
 DATE: 05-06-15
 CLIENT'S APPROVAL:
 DATE OF APPROVAL:
 DWG #

JOB # 13674
 SHEET 2.2

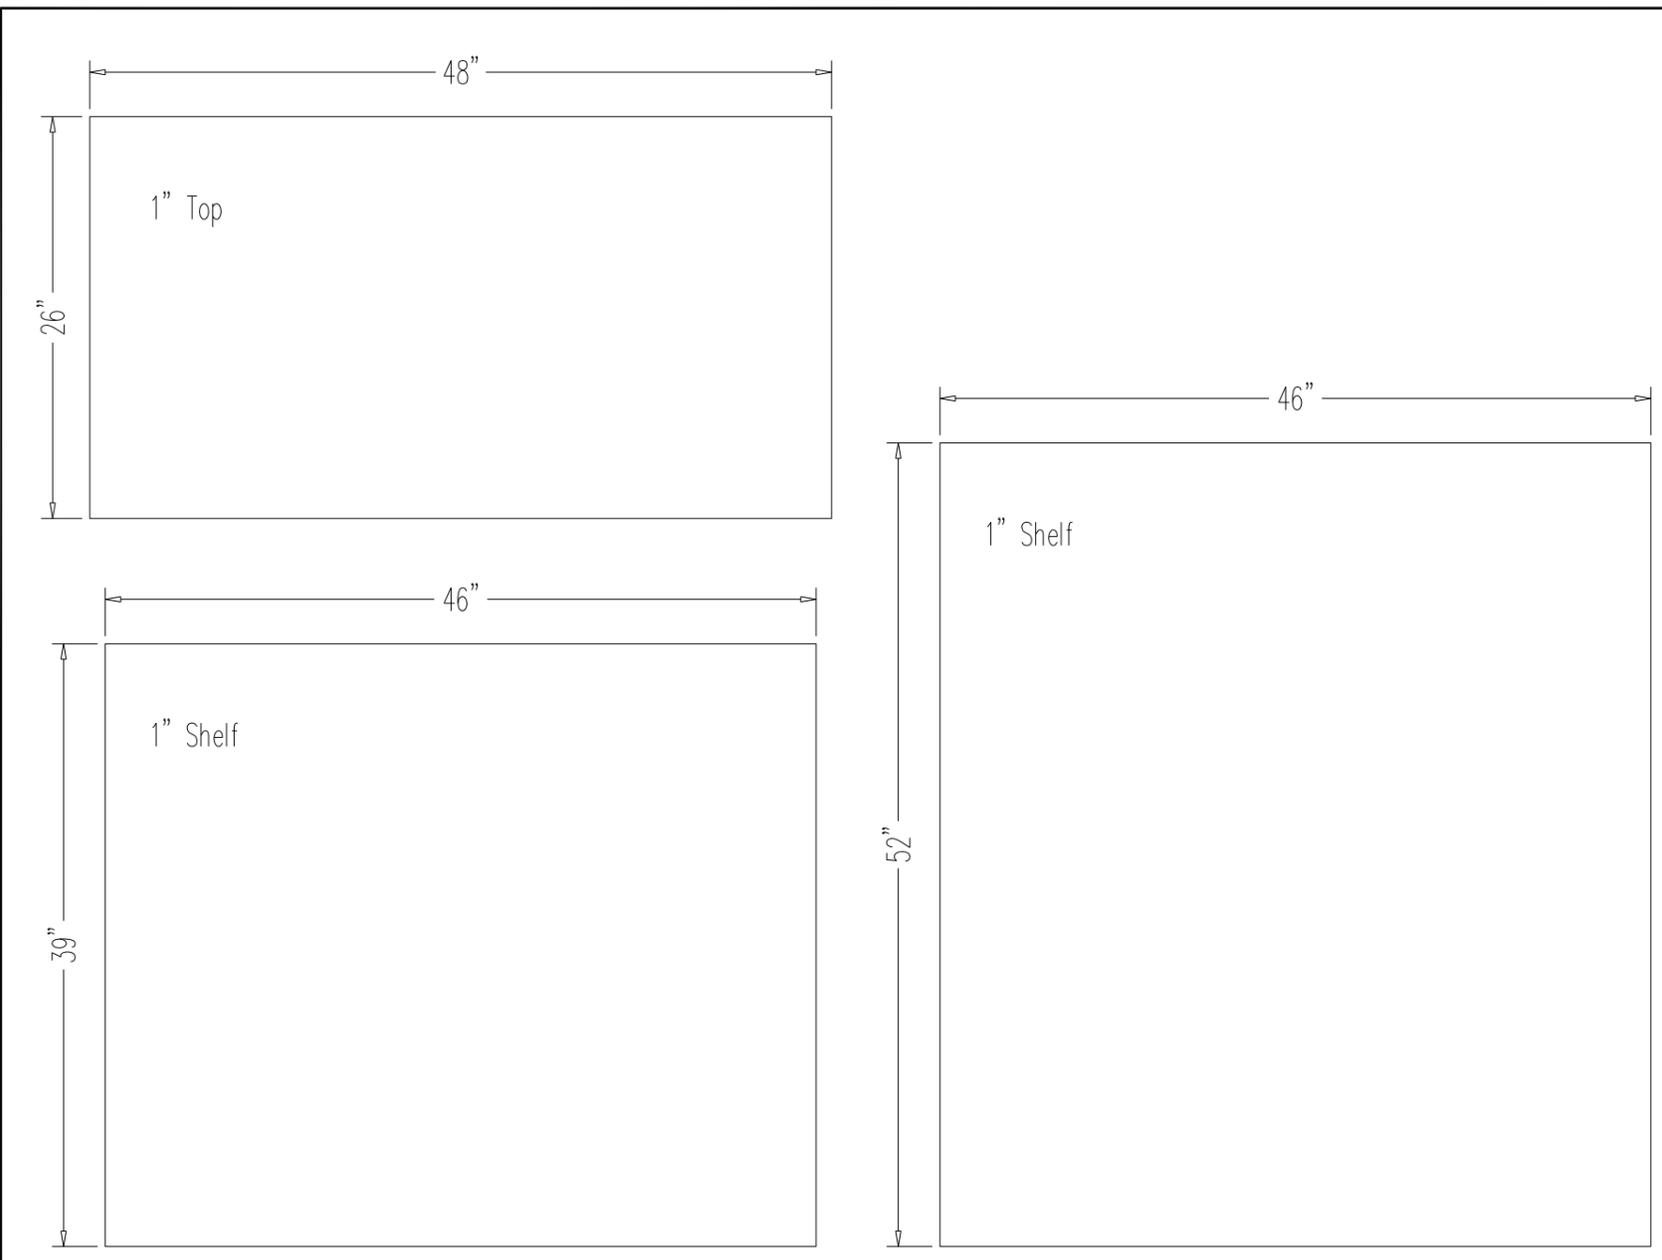

Item # 02 Quantity Required 4 Finish 1" MDF Paint Black
 Drawing # _____ Sheet 1 of 1 Date: _____

Line Item	Qty. to Cut	Per Unit	Description	Size			Material	Remarks
				Thkns.	Width	Length		
1.	4	1	Top	1	26	48	MDF	
2.	4	1	Shelf	1	39	46	MDF	
3.	4	1	Shelf	1	52	46	MDF	
4.								
5.								
Line Item	Qty.	Per Unit	Description & Size	Finish	Remarks
1.	4	1	Metal Table Base From Garcy		
2.					
3.					
4.					
5.					

REV. Δ	DATE	DESCRIPTION	BY




THIS DRAWING MAY ONLY BE USED FOR THE PURPOSES COVERED BY WRITTEN AGREEMENT WITH SHOWBEST FIXTURE CORP. WRITTEN DIMENSIONS SHALL SUPERSEDE ALL SCALED DIMENSIONS. COPYRIGHT 2014 SHOWBEST FIXTURE CORP.

Showbest
 F I X T U R E
 4112 SARELLEN ROAD
 RICHMOND, VA 23231
 PHONE: (804) 222-5535 FAX: (804) 222-7220


JOB NAME: SHOE PALACE
 LOCATION: HOUSTON, TX
 ITEM: #02 - 3 Tier Table Cutbill

DRAWN BY: AWQ
 SCALE: As Noted
 DATE: 05-06-15
 CLIENT'S APPROVAL:
 DATE OF APPROVAL:
 DWG #


JOB # 13674
 SHEET 2.3

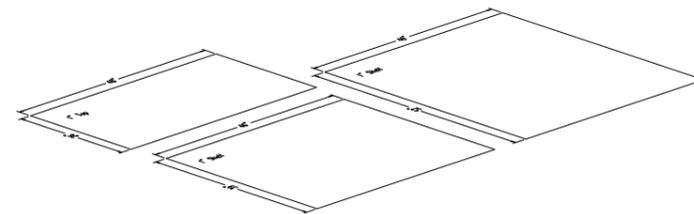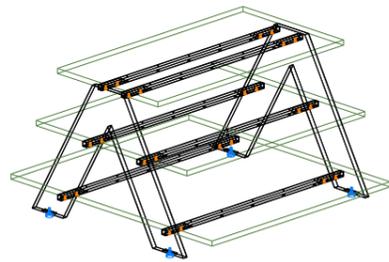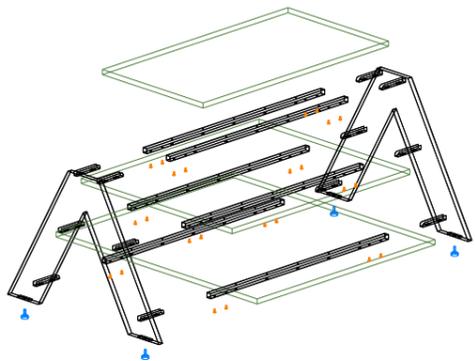

Qty: 4

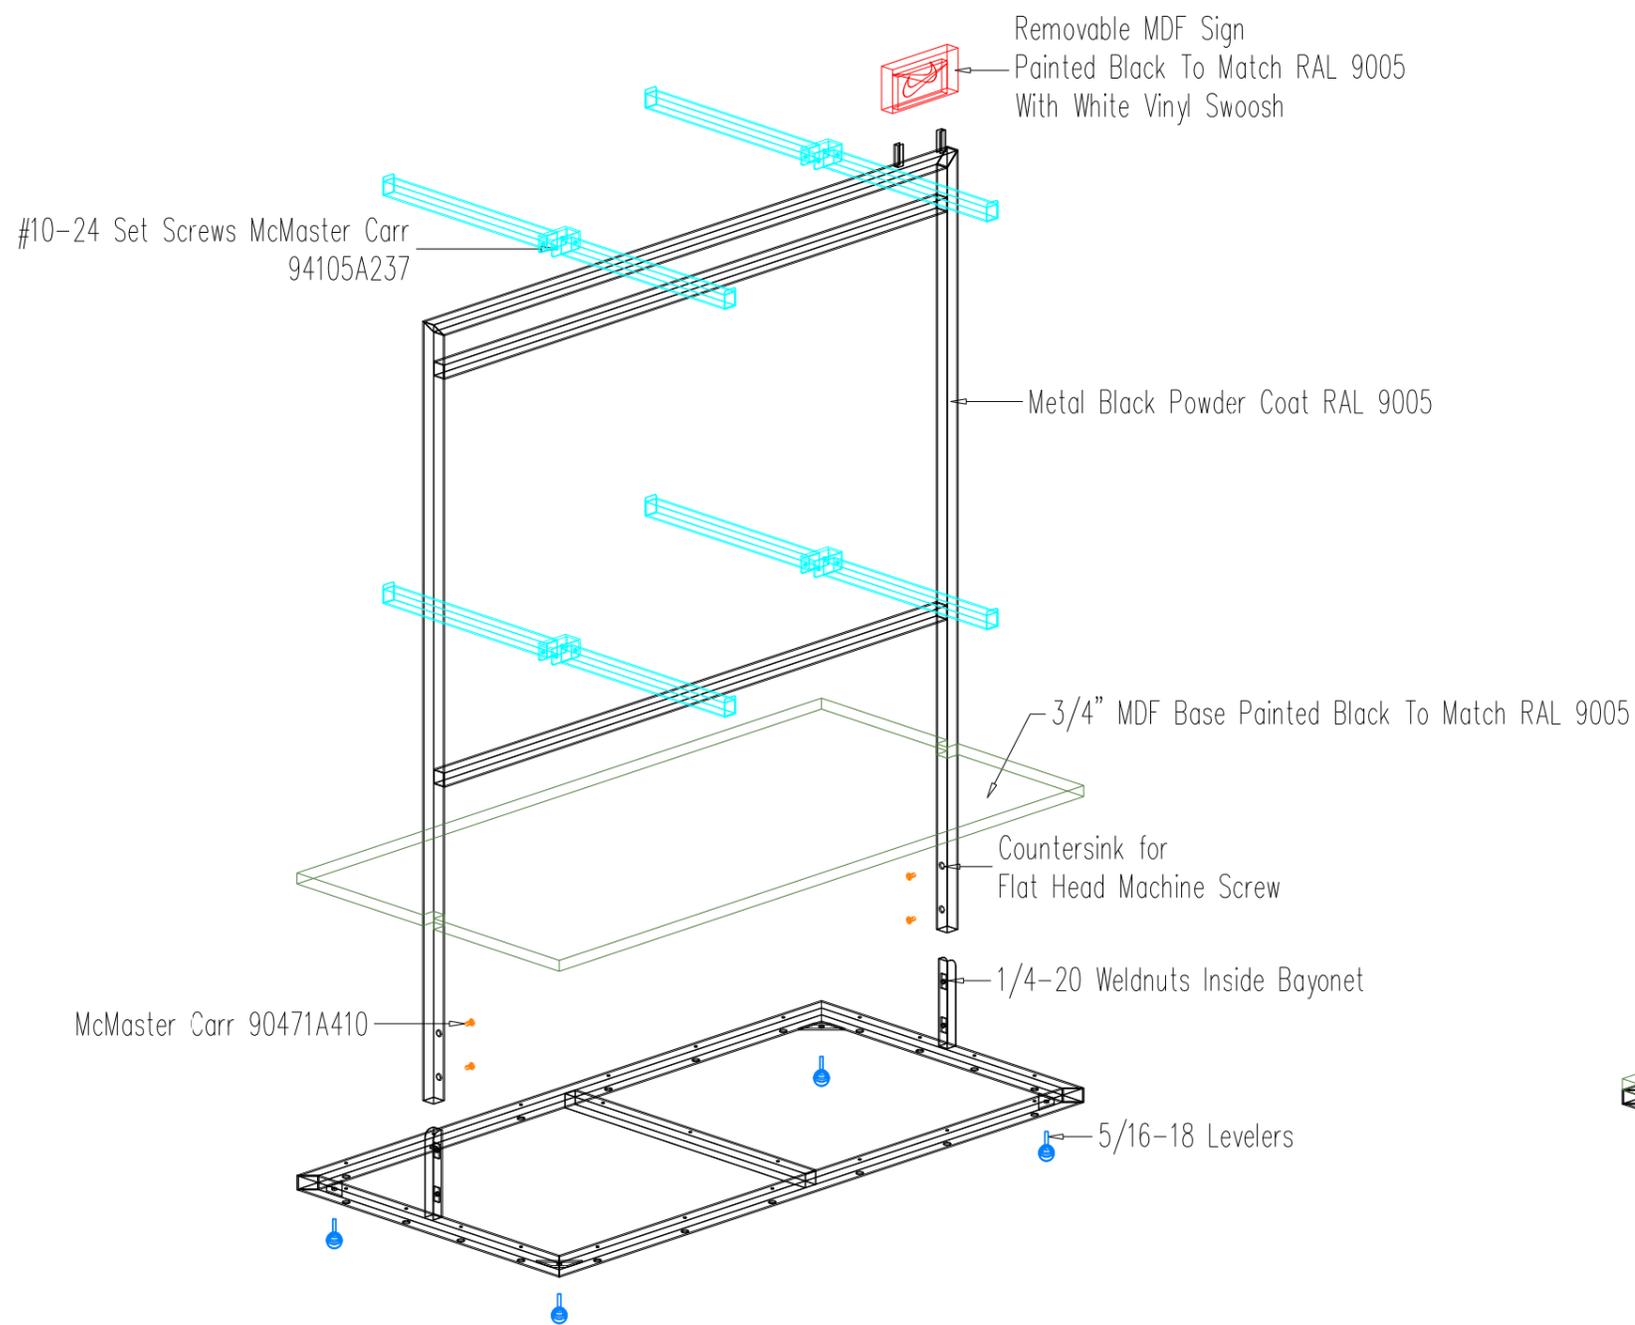


Exploded
No Scale

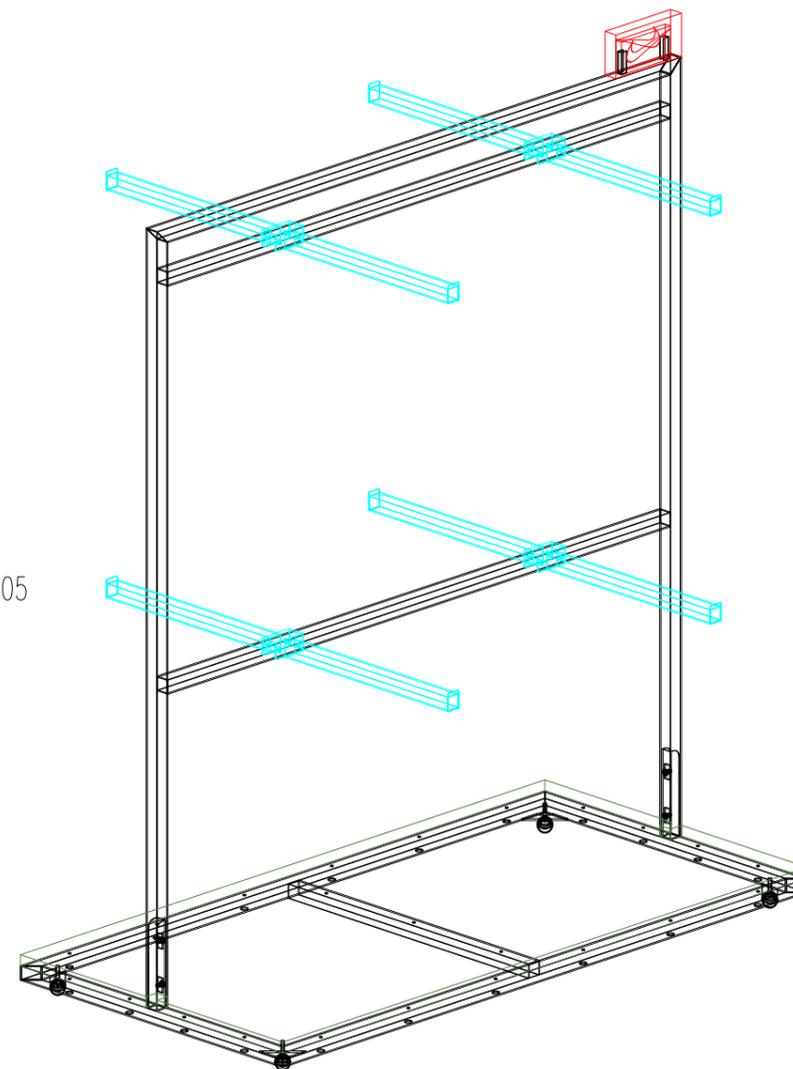


Perspective
No Scale


REV. Δ	DATE	DESCRIPTION	BY	THIS DRAWING MAY ONLY BE USED FOR THE PURPOSES COVERED BY WRITTEN AGREEMENT WITH SHOWBEST FIXTURE CORP. WRITTEN DIMENSIONS SHALL SUPERSEDE ALL SCALED DIMENSIONS. COPYRIGHT 2014 SHOWBEST FIXTURE CORP.				JOB NAME: SHOE PALACE		DRAWN BY: AWQ		JOB #
						F I X T U R E		LOCATION: HOUSTON, TX		SCALE: As Noted		13674
						4112 SARELLEN ROAD		ITEM: #03 - Ballet Bar		DATE: 05-06-15		
						RICHMOND, VA 23231				CLIENT'S APPROVAL:		SHEET
						PHONE: (804) 222-5535 FAX: (804) 222-7220				DATE OF APPROVAL:		3.1
										DWG #		

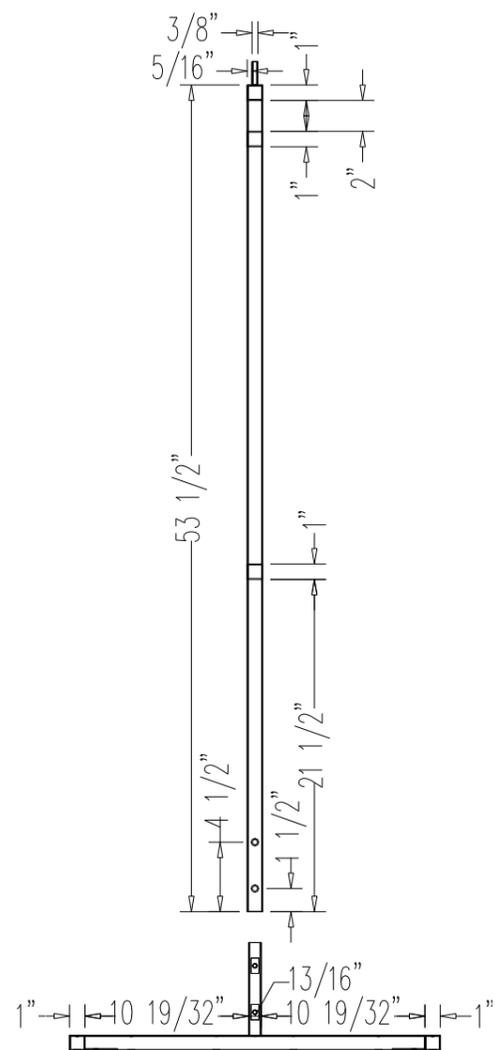


End Section
No Scale

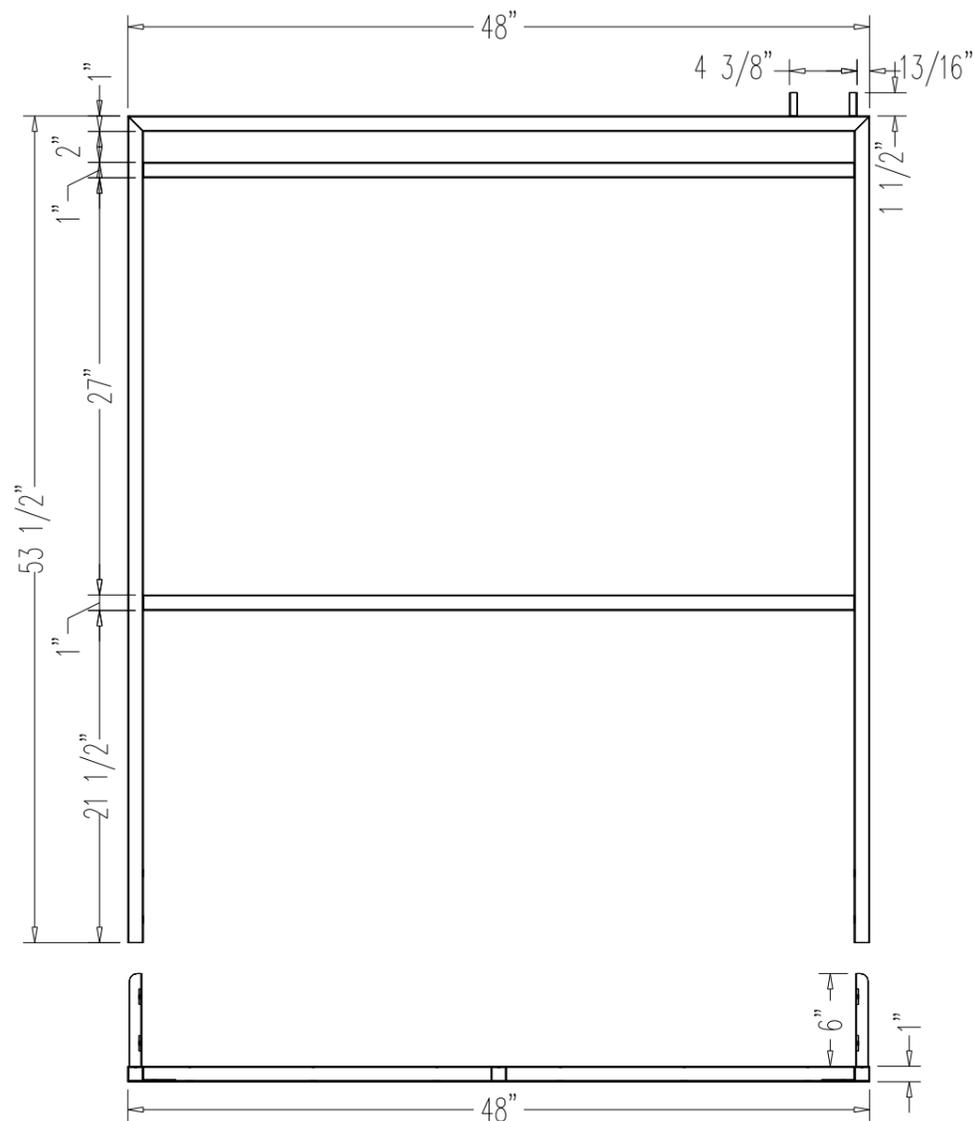

Elevation
No Scale

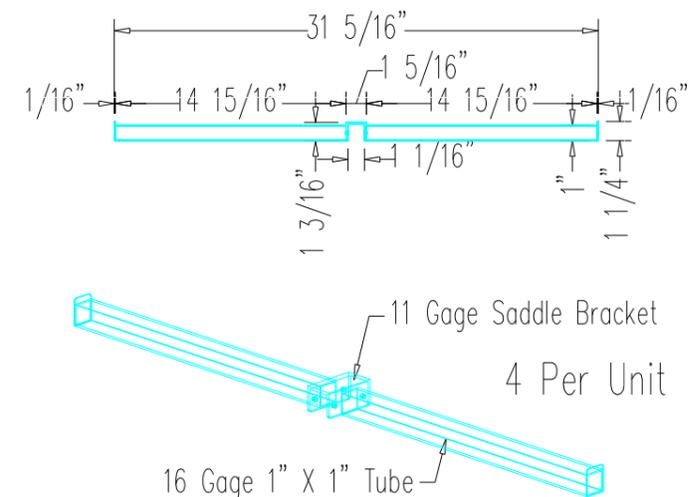

Face Out
No Scale

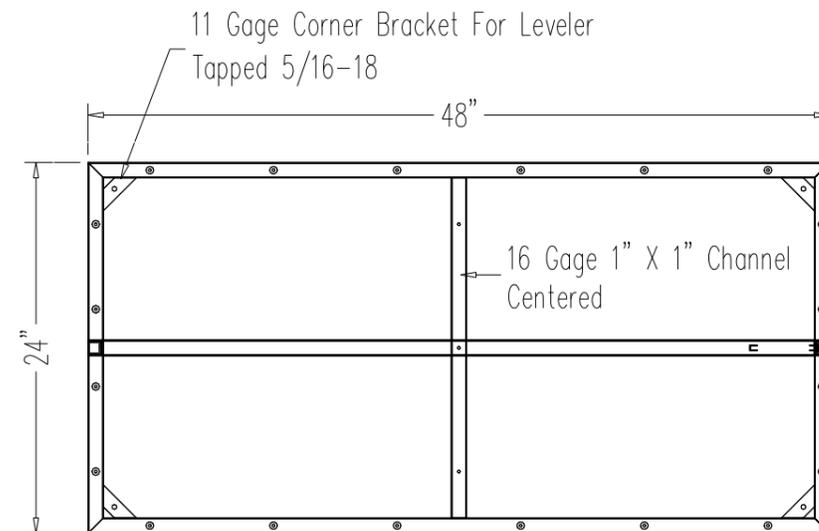

Plan
No Scale

3/16" Holes Thru Top Of Tube
1/2" Holes Thru Bottom Of Tube

REV. Δ	DATE	DESCRIPTION	BY

THIS DRAWING MAY ONLY BE USED FOR THE PURPOSES COVERED BY WRITTEN AGREEMENT WITH SHOWBEST FIXTURE CORP. WRITTEN DIMENSIONS SHALL SUPERSEDE ALL SCALED DIMENSIONS. COPYRIGHT 2014 SHOWBEST FIXTURE CORP.

Showbest
F I X T U R E
4112 SARELLEN ROAD
RICHMOND, VA 23231
PHONE: (804) 222-5535 FAX: (804) 222-7220

JOB NAME: SHOE PALACE
LOCATION: HOUSTON, TX
ITEM: #03 - Ballet Bar

DRAWN BY: AWQ	JOB #
SCALE: As Noted	13674
DATE: 05-06-15	
CLIENT'S APPROVAL:	SHEET
DATE OF APPROVAL:	3.2
DWG #	



Item # 03 Quantity Required 4 Finish Black Paint
 Drawing # _____ Sheet 1 of 1 Date: _____

Line Item	Qty. to Cut	Per Unit	Description	Size			Material	NW:\\Shoe Palace\13672 Honolulu Hi\22-Deck\
				Thkns.	Width	Length		
1.	4	1	Bottom	3/4	24	48	MDF	CNC Program # 0001 (PRECUT)
2.	8	2	Sign Side	1/2	3	6	MDF	LISTED SEPARATELY
3.								
4.								
Line Item	Qty.	Per Unit	Description & Size	Finish	Remarks
1.	4	1	Metal Ballet Bar From Garcy		
2.					
3.					
4.					
5.					

REV. Δ	DATE	DESCRIPTION	BY

THIS DRAWING MAY ONLY BE USED FOR THE PURPOSES COVERED BY WRITTEN AGREEMENT WITH SHOWBEST FIXTURE CORP. WRITTEN DIMENSIONS SHALL SUPERSEDE ALL SCALED DIMENSIONS. COPYRIGHT 2014 SHOWBEST FIXTURE CORP.


Showbest
 F I X T U R E
 4112 SARELLEN ROAD
 RICHMOND, VA 23231
 PHONE: (804) 222-5535 FAX: (804) 222-7220

JOB NAME: SHOE PALACE
 LOCATION: HOUSTON, TX
 ITEM: #03 - Ballet Bar Cutbill


DRAWN BY: AWQ
 SCALE: As Noted
 DATE: 05-06-15
 CLIENT'S APPROVAL:
 DATE OF APPROVAL:
 DWG #

JOB # 13674
 SHEET 3.3

Qty: 4

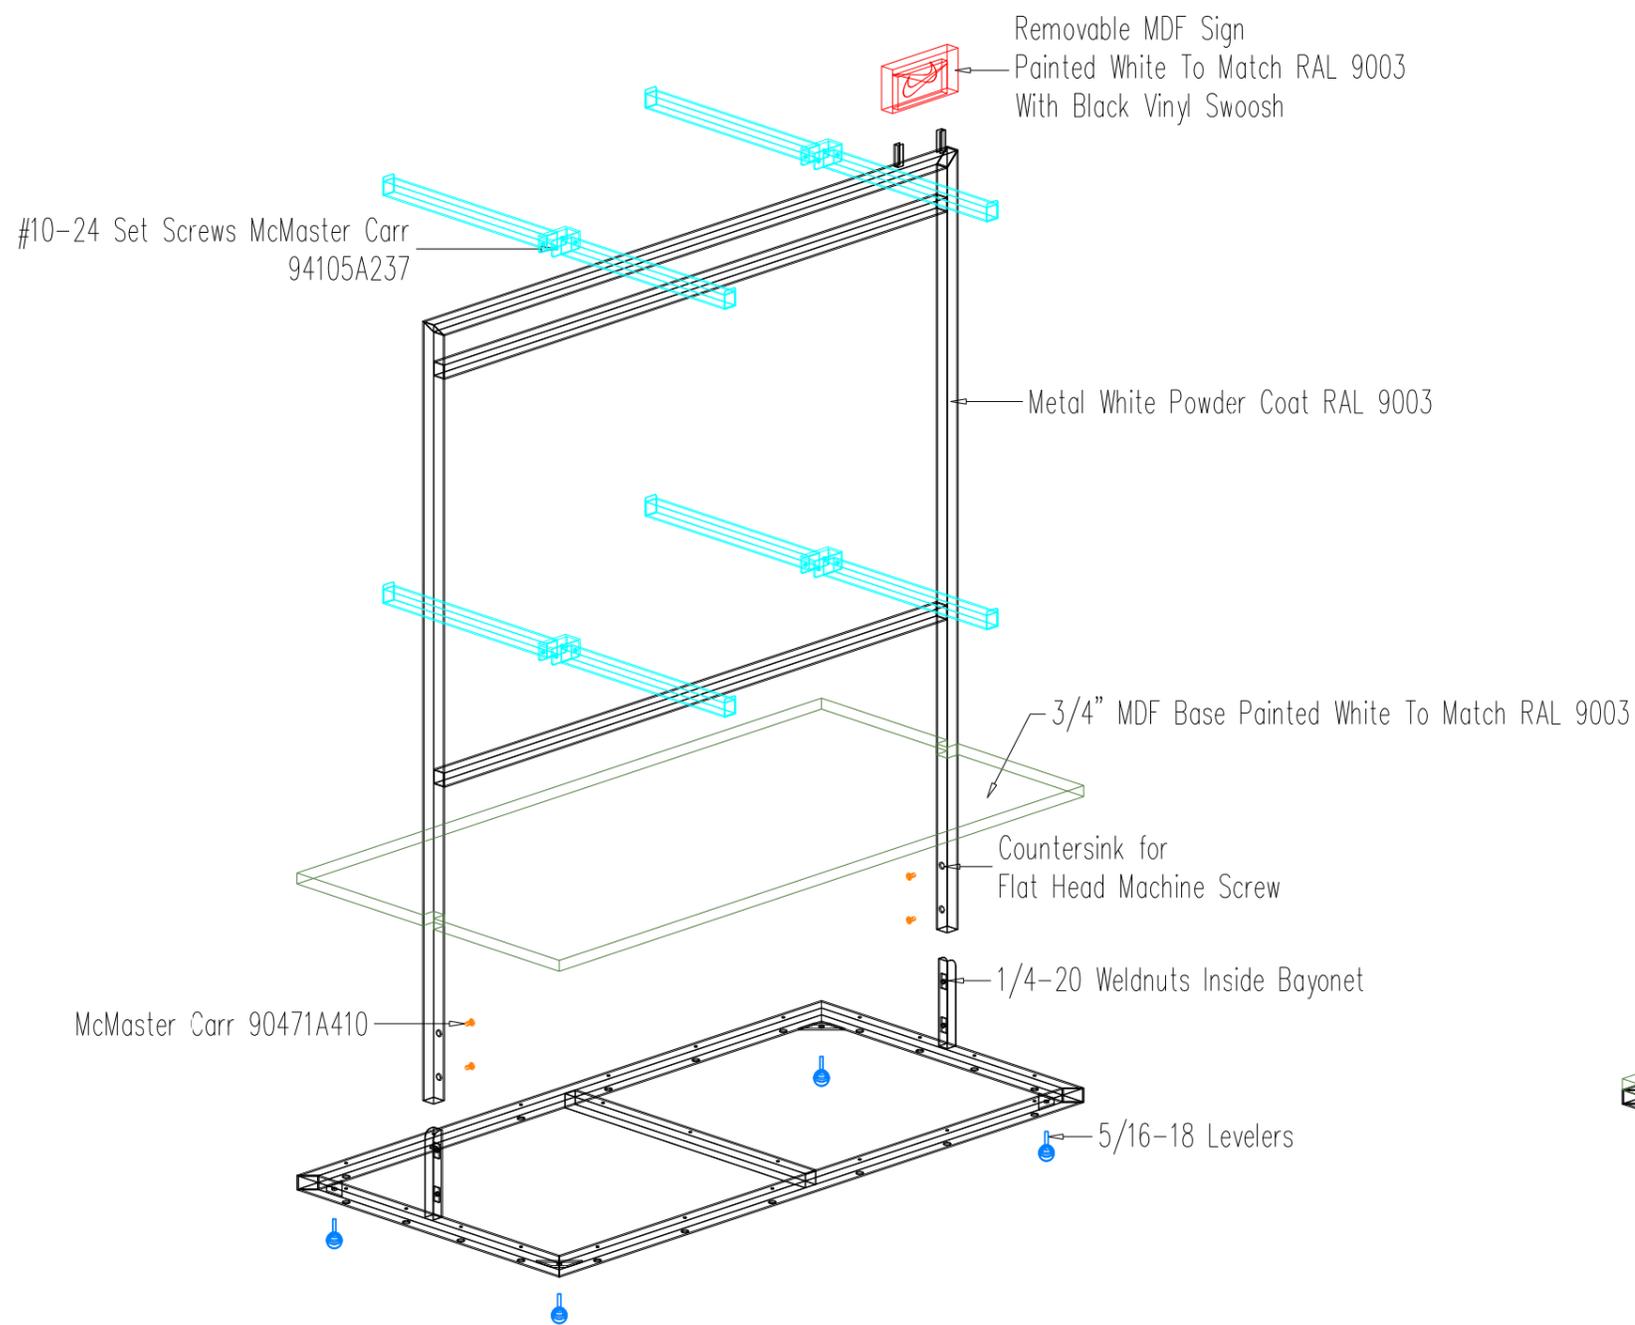

Exploded
No Scale

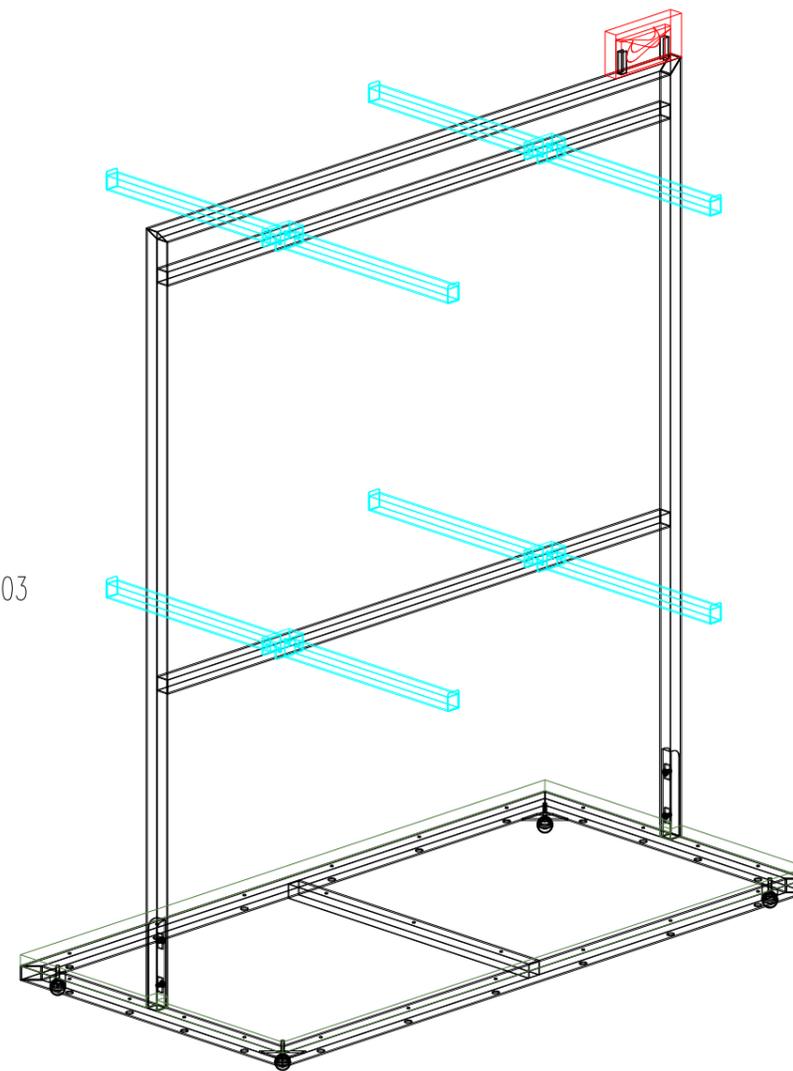

Perspective
No Scale

REV. Δ	DATE	DESCRIPTION	BY


THIS DRAWING MAY ONLY BE USED FOR THE PURPOSES COVERED BY WRITTEN AGREEMENT WITH SHOWBEST FIXTURE CORP. WRITTEN DIMENSIONS SHALL SUPERSEDE ALL SCALED DIMENSIONS. COPYRIGHT 2014 SHOWBEST FIXTURE CORP.

Showbest
F I X T U R E
4112 SARELLEN ROAD
RICHMOND, VA 23231
PHONE: (804) 222-5535 FAX: (804) 222-7220


JOB NAME: SHOE PALACE
LOCATION: HOUSTON, TX
ITEM: #04 - Ballet Bar

DRAWN BY: AWQ
SCALE: As Noted
DATE: 05-06-15
CLIENT'S APPROVAL:
DATE OF APPROVAL:
DWG #


JOB # 13674
SHEET 4.1

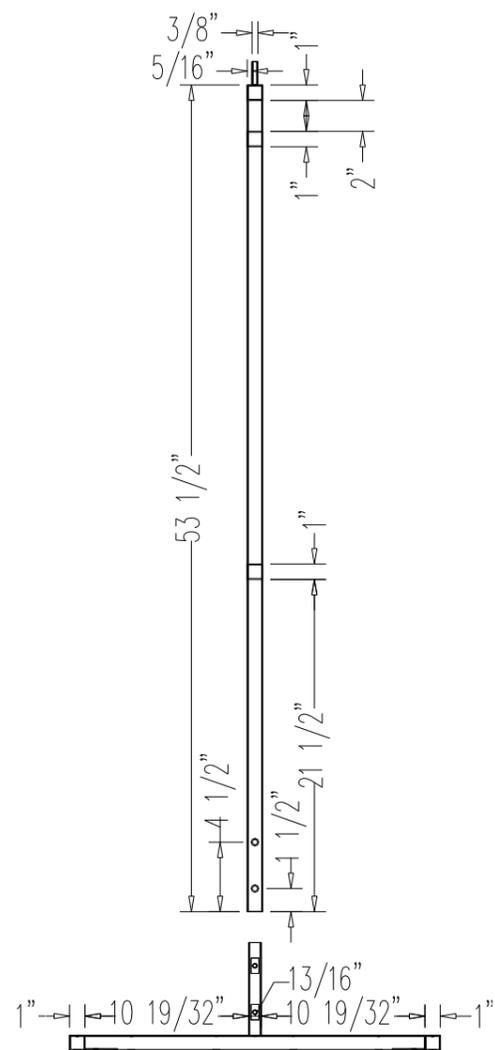


End Section
No Scale

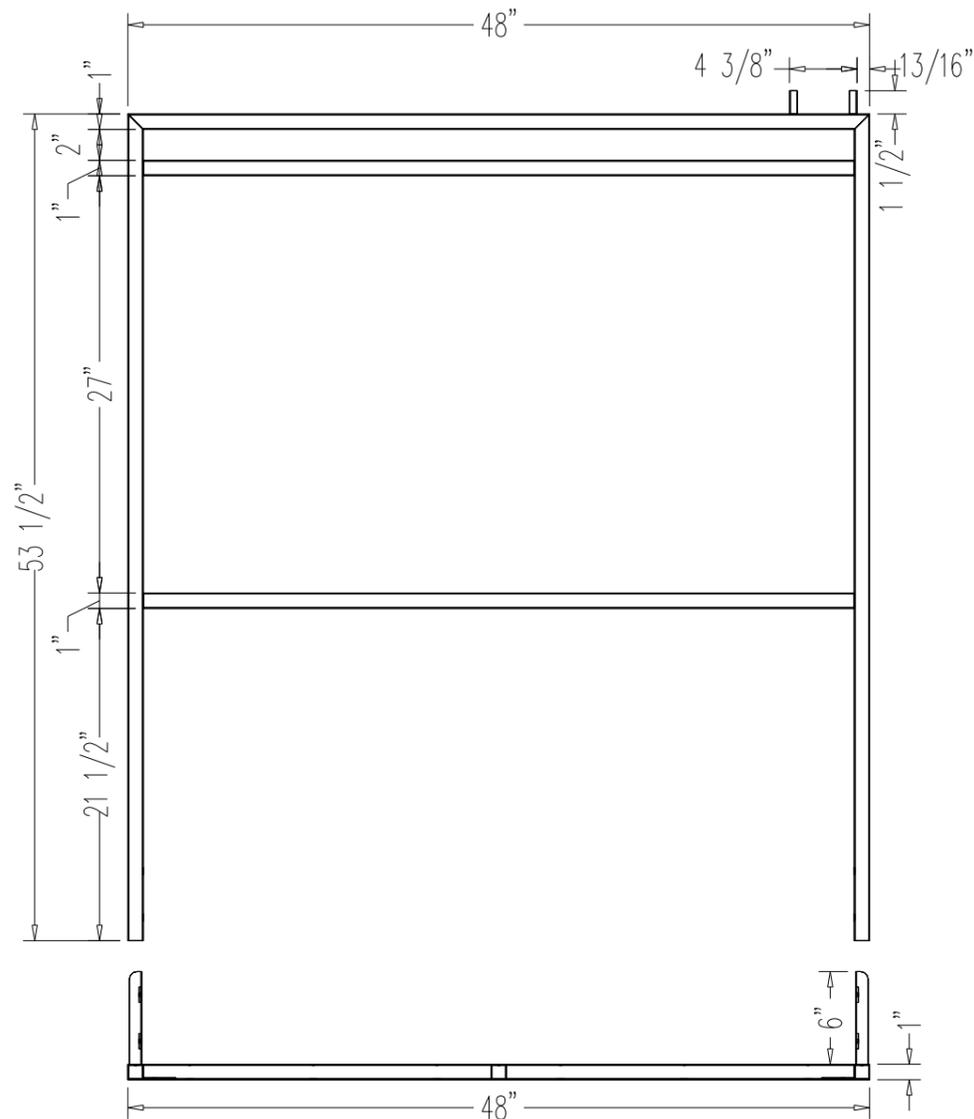

Elevation
No Scale

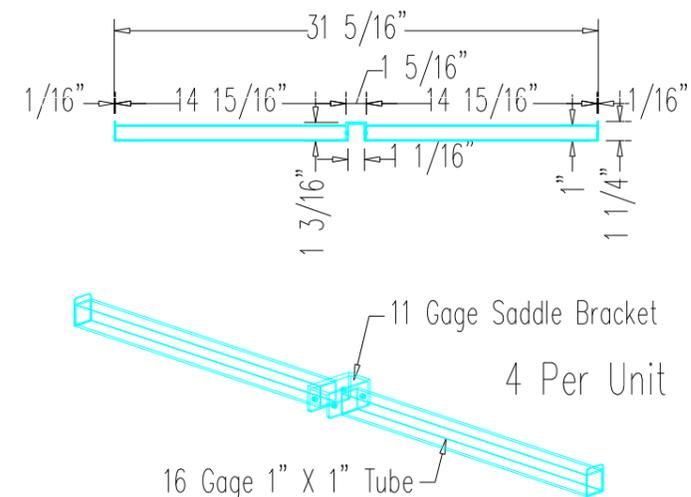

Face Out
No Scale

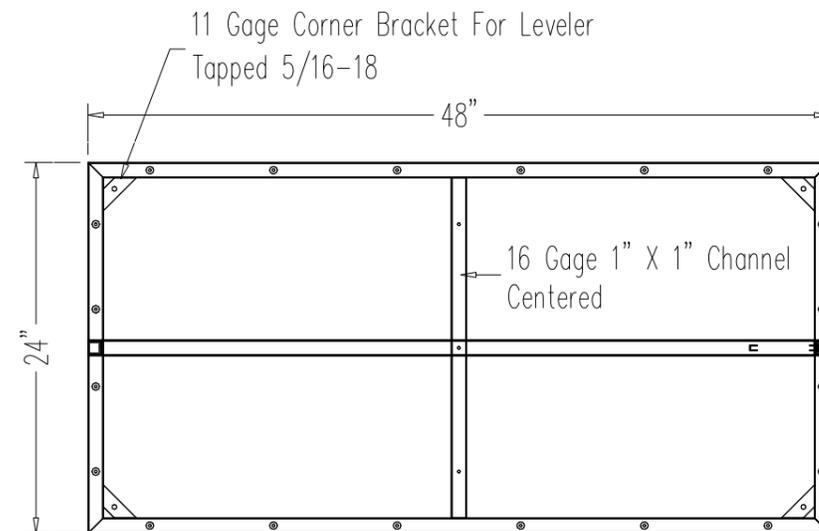

Plan
No Scale

3/16" Holes Thru Top Of Tube
1/2" Holes Thru Bottom Of Tube


REV. Δ	DATE	DESCRIPTION	BY

THIS DRAWING MAY ONLY BE USED FOR THE PURPOSES COVERED BY WRITTEN AGREEMENT WITH SHOWBEST FIXTURE CORP. WRITTEN DIMENSIONS SHALL SUPERSEDE ALL SCALED DIMENSIONS. COPYRIGHT 2014 SHOWBEST FIXTURE CORP.

Showbest
F I X T U R E
4112 SARELLEN ROAD
RICHMOND, VA 23231
PHONE: (804) 222-5535 FAX: (804) 222-7220

JOB NAME: SHOE PALACE
LOCATION: HOUSTON, TX
ITEM: #04 - Ballet Bar

DRAWN BY: AWQ	JOB #
SCALE: As Noted	13674
DATE: 05-06-15	
CLIENT'S APPROVAL:	SHEET
DATE OF APPROVAL:	4.2
DWG #	

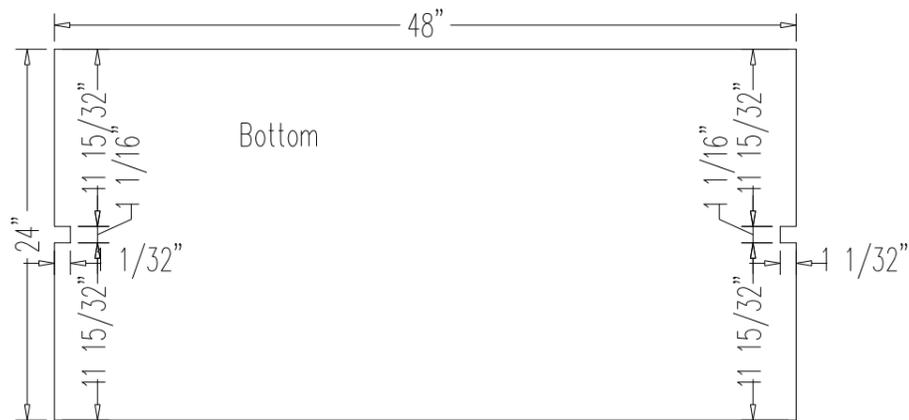

Item # 04 Quantity Required 4 Finish White Paint
 Drawing # _____ Sheet 1 of 1 Date: _____

Line Item	Qty. to Cut	Per Unit	Description	Size			Material	NW:\\Shoe Palace\13672 Honolulu Hi\22-Deck\
				Thkns.	Width	Length		
1.	4	1	Bottom	3/4	24	48	MDF	CNC Program # 0001 (PRECUT)
2.	8	2	Sign Side	1/2	3	6	MDF	LISTED SEPARATELY
3.								
4.								
Line Item	Qty.	Per Unit	Description & Size	Finish	Remarks
1.	4	1	Metal Ballet Bar From Garcy		
2.					
3.					
4.					
5.					

REV.	DATE	DESCRIPTION	BY



THIS DRAWING MAY ONLY BE USED FOR THE PURPOSES COVERED BY WRITTEN AGREEMENT WITH SHOWBEST FIXTURE CORP. WRITTEN DIMENSIONS SHALL SUPERSEDE ALL SCALED DIMENSIONS. COPYRIGHT 2014 SHOWBEST FIXTURE CORP.

Showbest
 F I X T U R E
 4112 SARELLEN ROAD
 RICHMOND, VA 23231
 PHONE: (804) 222-5535 FAX: (804) 222-7220




JOB NAME: SHOE PALACE
 LOCATION: HOUSTON, TX
 ITEM: #04 - Ballet Bar Cutbill

DRAWN BY: AWQ
 SCALE: As Noted
 DATE: 05-06-15
 CLIENT'S APPROVAL:
 DATE OF APPROVAL:
 DWG #

JOB # 13674
 SHEET 4.3

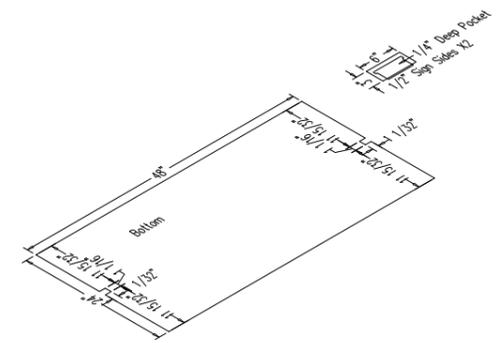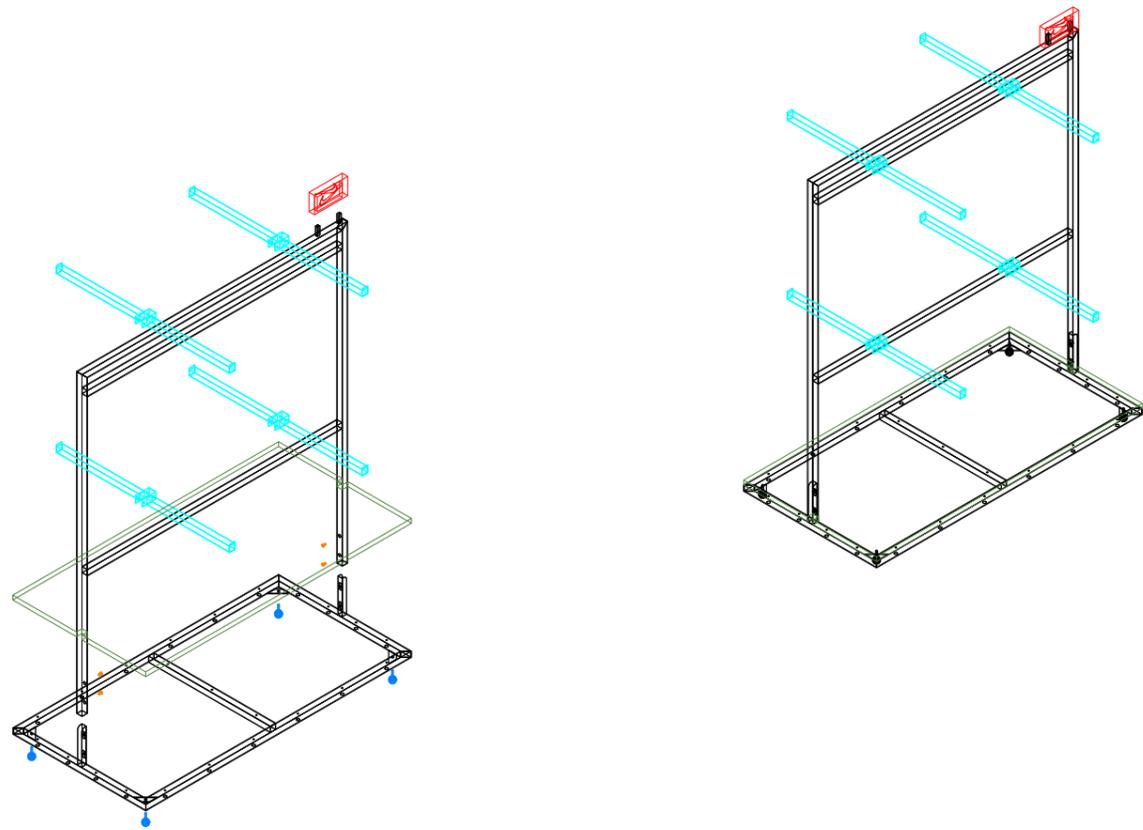

Qty: 2

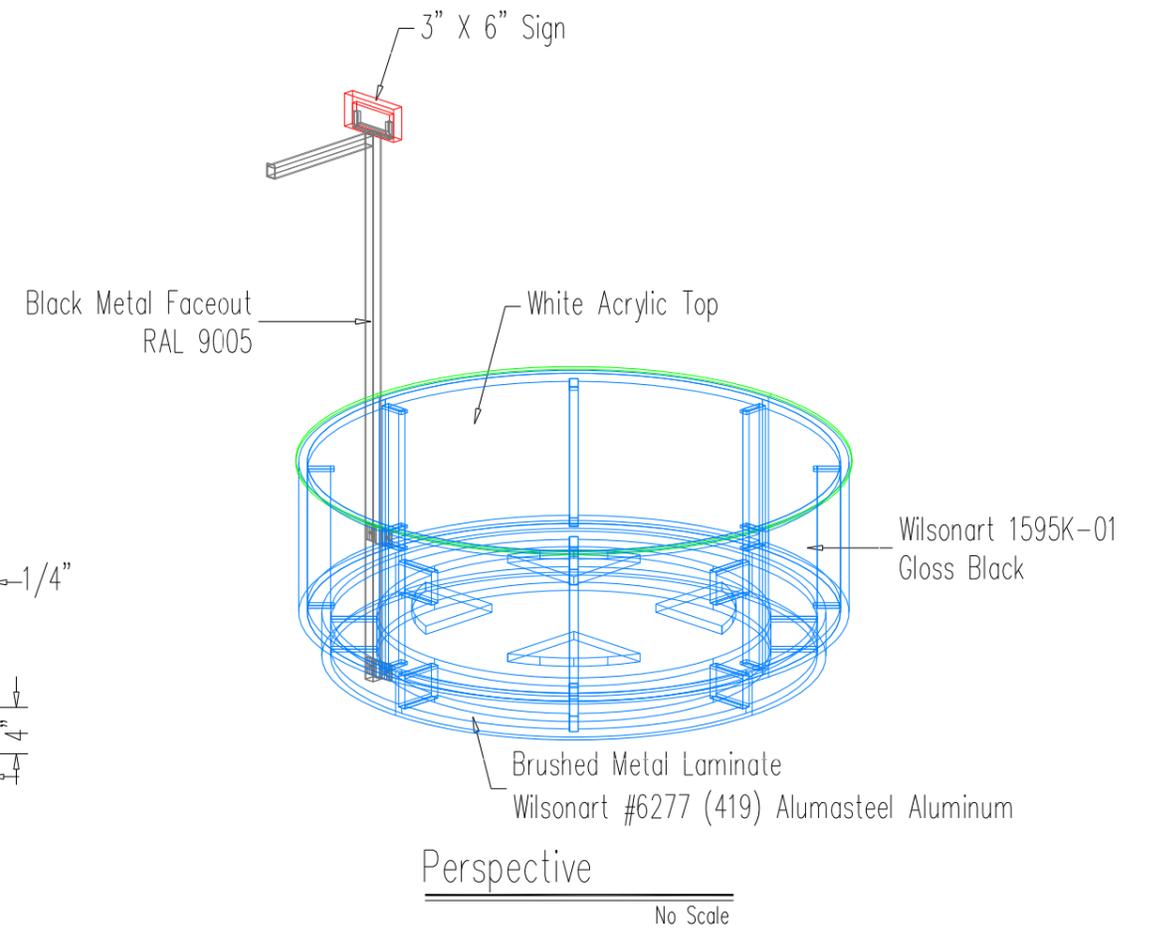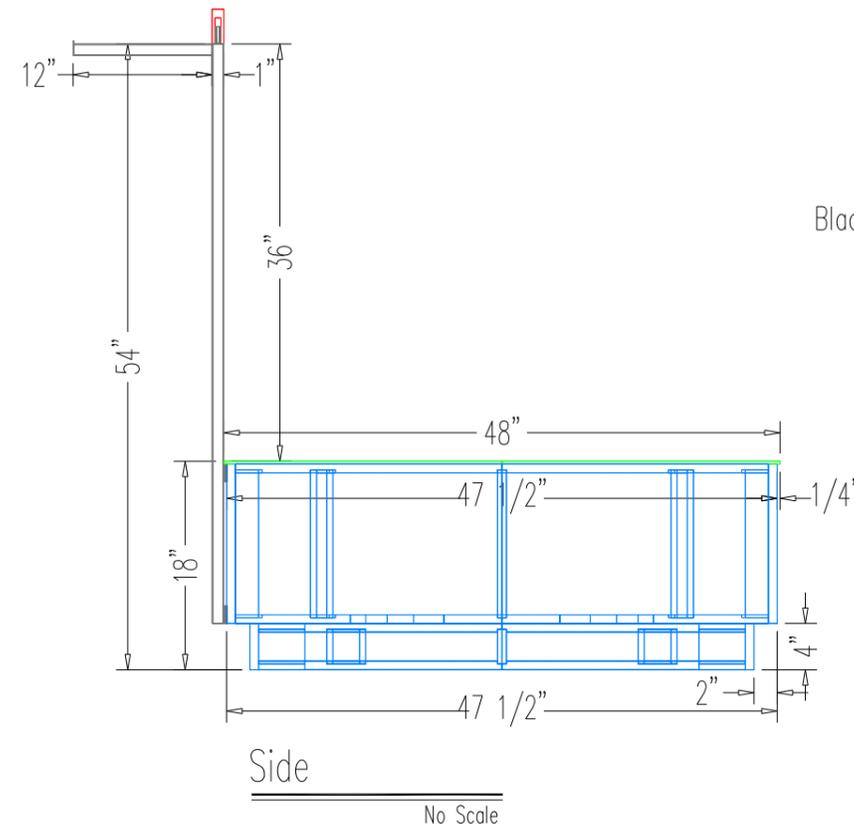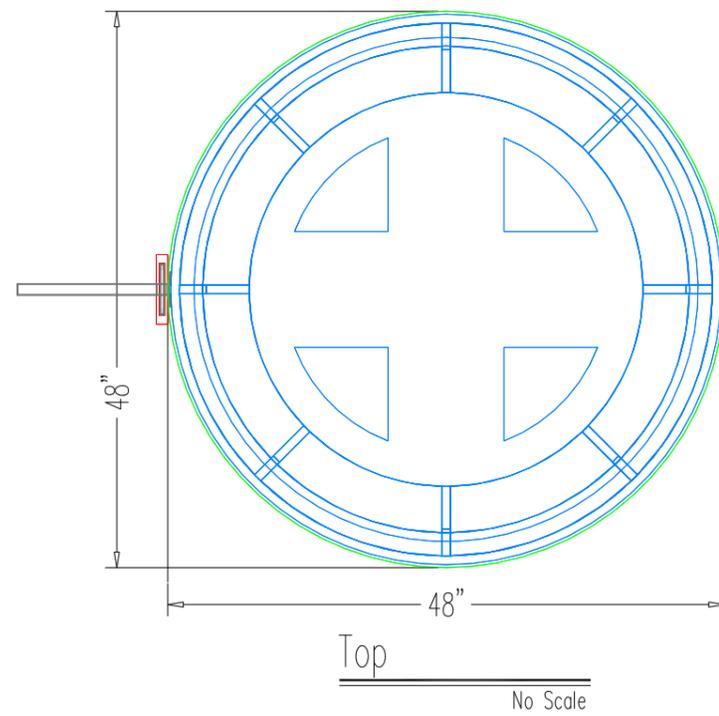

REV. Δ	DATE	DESCRIPTION	BY





THIS DRAWING MAY ONLY BE USED FOR THE PURPOSES COVERED BY WRITTEN AGREEMENT WITH SHOWBEST FIXTURE CORP. WRITTEN DIMENSIONS SHALL SUPERSEDE ALL SCALED DIMENSIONS. COPYRIGHT 2014 SHOWBEST FIXTURE CORP.

Showbest
 F I X T U R E
 4112 SARELLEN ROAD
 RICHMOND, VA 23231
 PHONE: (804) 222-5535 FAX: (804) 222-7220

JOB NAME: SHOE PALACE
 LOCATION: HOUSTON, TX
 ITEM: #05 - Round Stand

DRAWN BY: AWQ
 SCALE: As Noted
 DATE: 05-12-15
 CLIENT'S APPROVAL:
 DATE OF APPROVAL:
 DWG #

JOB # 13674
 SHEET 5.1

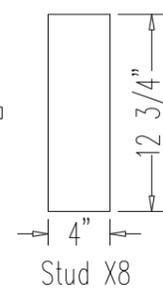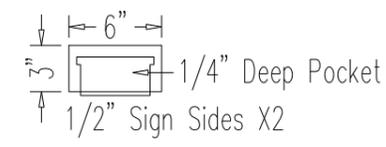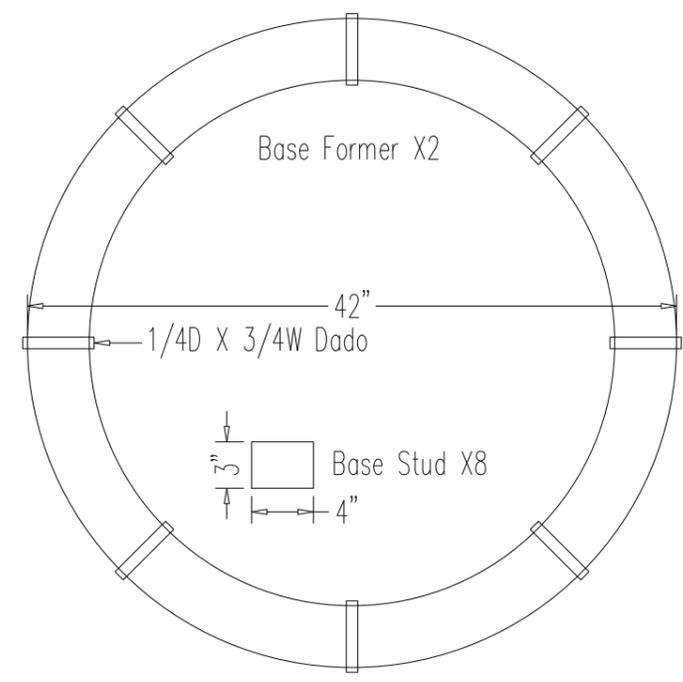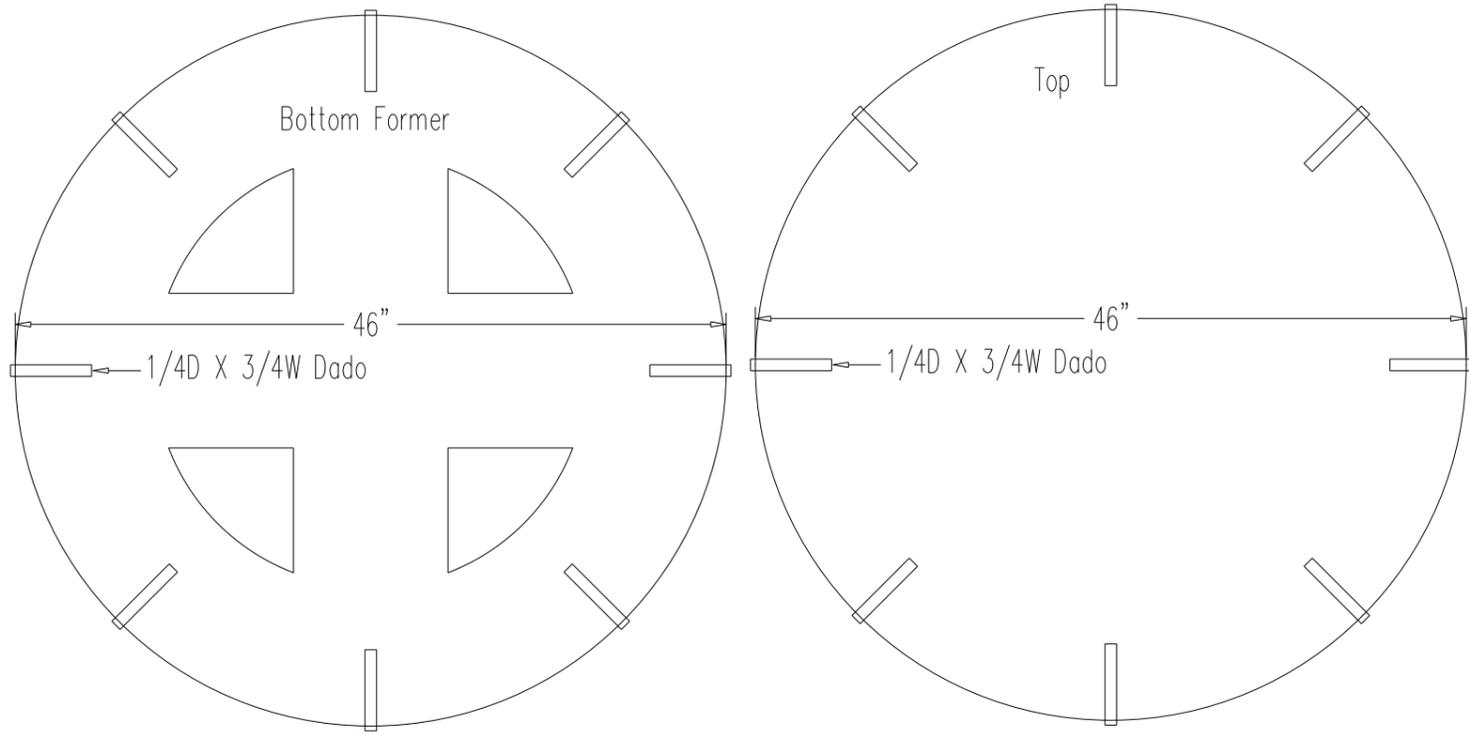

Item # 05 Quantity Required 2 Finish Wilsonart 1595K-01 Black
 Drawing # _____ Sheet 1 of 1 Date: _____

Line Item	Qty. to Cut	Per Unit	Description	Size			Material	Remarks
				Thkns.	Width	Length		
1.	2	1	Bottom Former	3/4	46	46	Plywood	CNC Program # 0001
2.	2	1	Top	3/4	46	46	Plywood	CNC Program # 0001
3.	16	8	Stud	3/4	4	12 3/4	Plywood	
4.	2	1	Kerf Core	3/4	151	13 3/4	Kerf Core	
5.								
6.	4	2	Base Former	3/4	42	42	Plywood	CNC Program # 0002
7.	16	8	Base Stud	3/4	3	4	Plywood	
8.	2	1	Kerf Core	3/4	138	4	Kerf Core	
9.								
10.	4	2	Sign Sides	1/2	3	6	MDF	LISTED SEPARATELY
11.								
12.	2	1	Acrylic Top	1/4	48	48	White Acrylic 7328	
13.								
14.								
Line Item	Qty.	Per Unit	Description & Size	Finish	Remarks
1.	2	1	Metal Faceout	Black 9005	
2.					
3.					
4.					
5.					
6.					
7.					
8.					
9.					

REV.	DATE	DESCRIPTION	BY

THIS DRAWING MAY ONLY BE USED FOR THE PURPOSES COVERED BY THE WRITTEN AGREEMENT WITH SHOWBEST FIXTURE CORP. WRITTEN DIMENSIONS SHALL SUPERSEDE ALL SCALED DIMENSIONS. COPYRIGHT 2014 SHOWBEST FIXTURE CORP.




Showbest
 F I X T U R E
 4112 SARELLEN ROAD
 RICHMOND, VA 23231
 PHONE: (804) 222-5535 FAX: (804) 222-7220

JOB NAME: SHOE PALACE
 LOCATION: HOUSTON, TX
 ITEM: #05 - Round Stand

DRAWN BY: AWQ
 SCALE: As Noted
 DATE: 05-12-15
 CLIENT'S APPROVAL:
 DATE OF APPROVAL:
 DWG #

JOB # 13674
 SHEET 5.2

Qty: 2

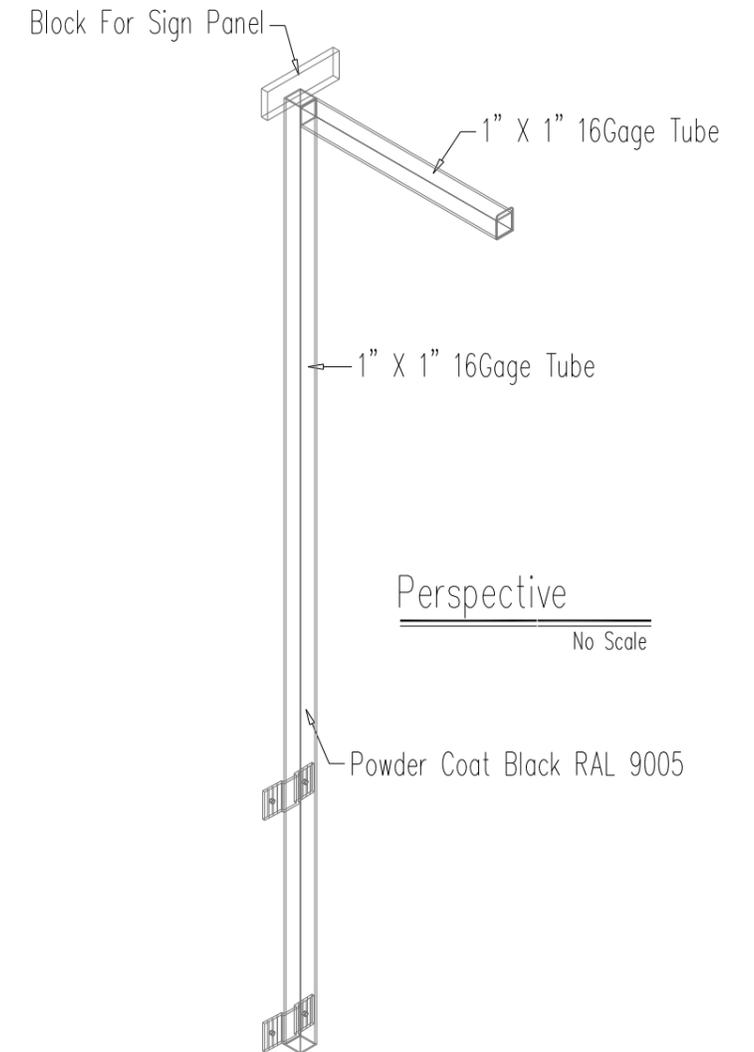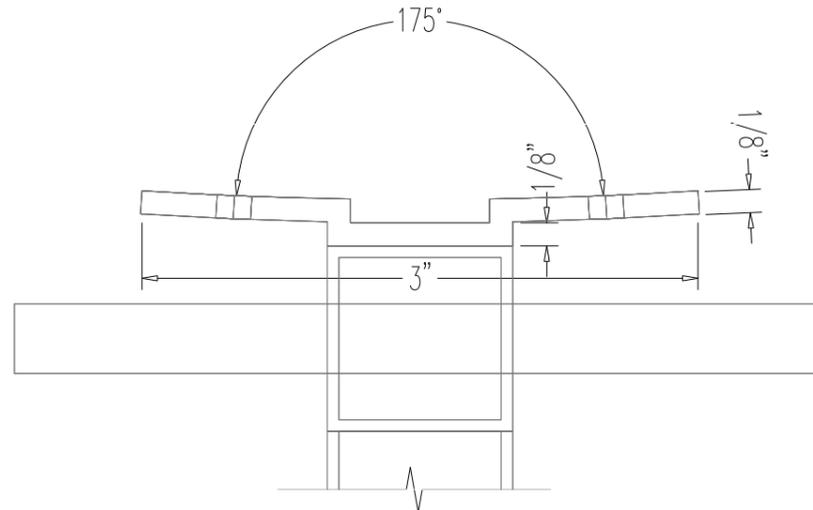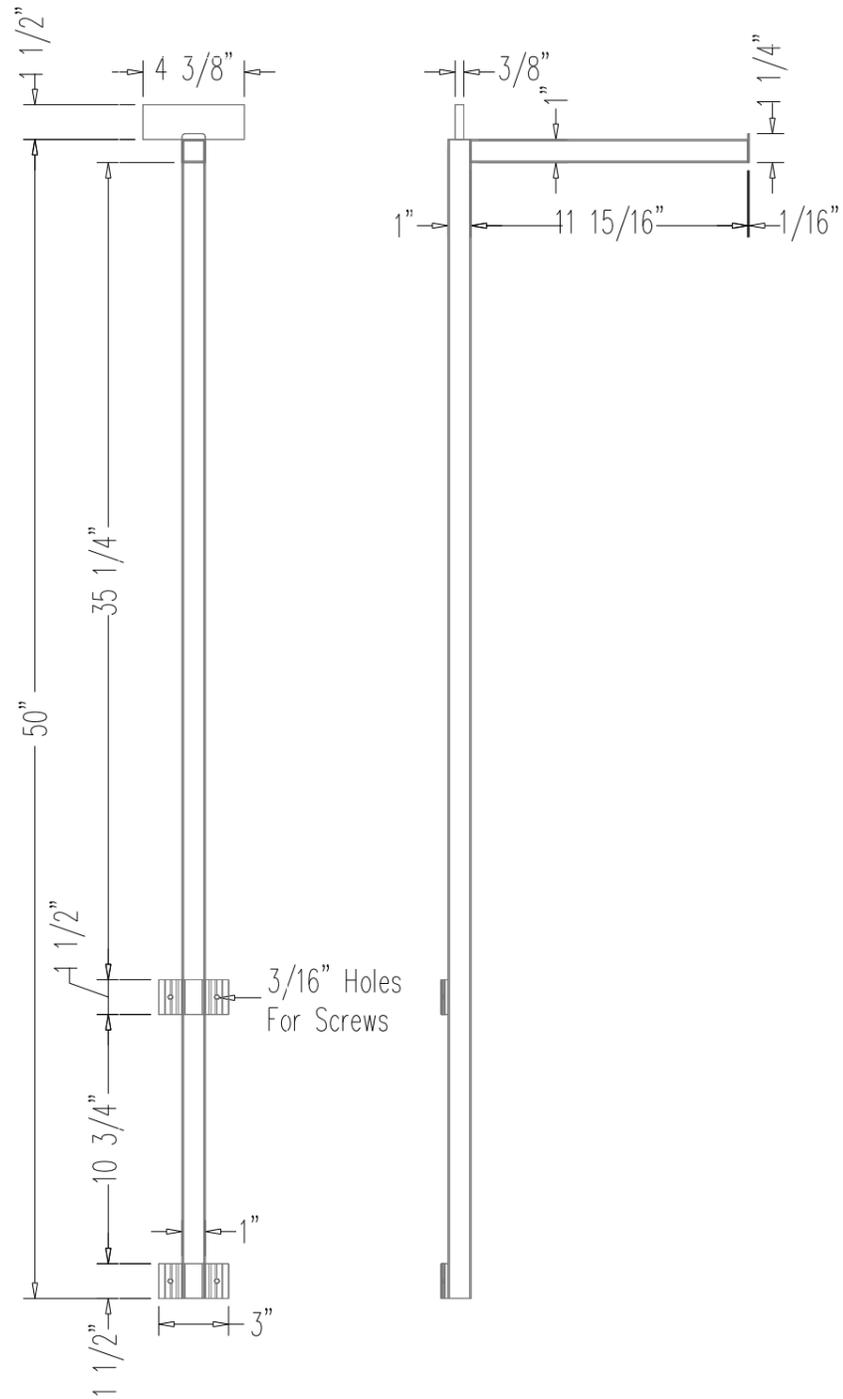

Perspective
No Scale




REV. Δ	DATE	DESCRIPTION	BY

THIS DRAWING MAY ONLY BE USED FOR THE PURPOSES COVERED BY WRITTEN AGREEMENT WITH SHOWBEST FIXTURE CORP. WRITTEN DIMENSIONS SHALL SUPERSEDE ALL SCALED DIMENSIONS. COPYRIGHT 2014 SHOWBEST FIXTURE CORP.


Showbest
F I X T U R E
4112 SARELLEN ROAD
RICHMOND, VA 23231
PHONE: (804) 222-5535 FAX: (804) 222-7220

JOB NAME: SHOE PALACE
LOCATION: HOUSTON, TX
ITEM: #05 - Faceout For Round Stand


DRAWN BY: AWQ	JOB #
SCALE: As Noted	13674
DATE: 05-12-15	
CLIENT'S APPROVAL:	SHEET
DATE OF APPROVAL:	5.3
DWG #	

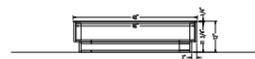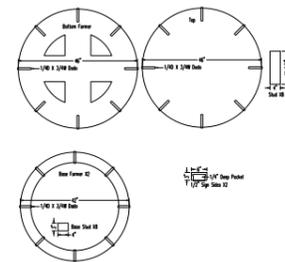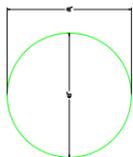


Qty: 2

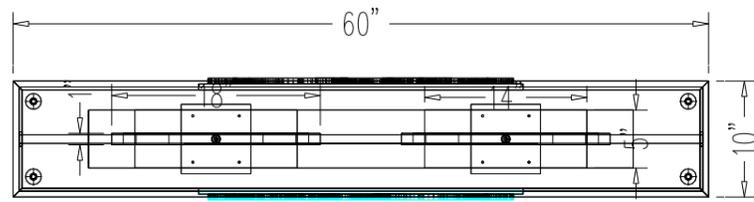


Plan
No Scale

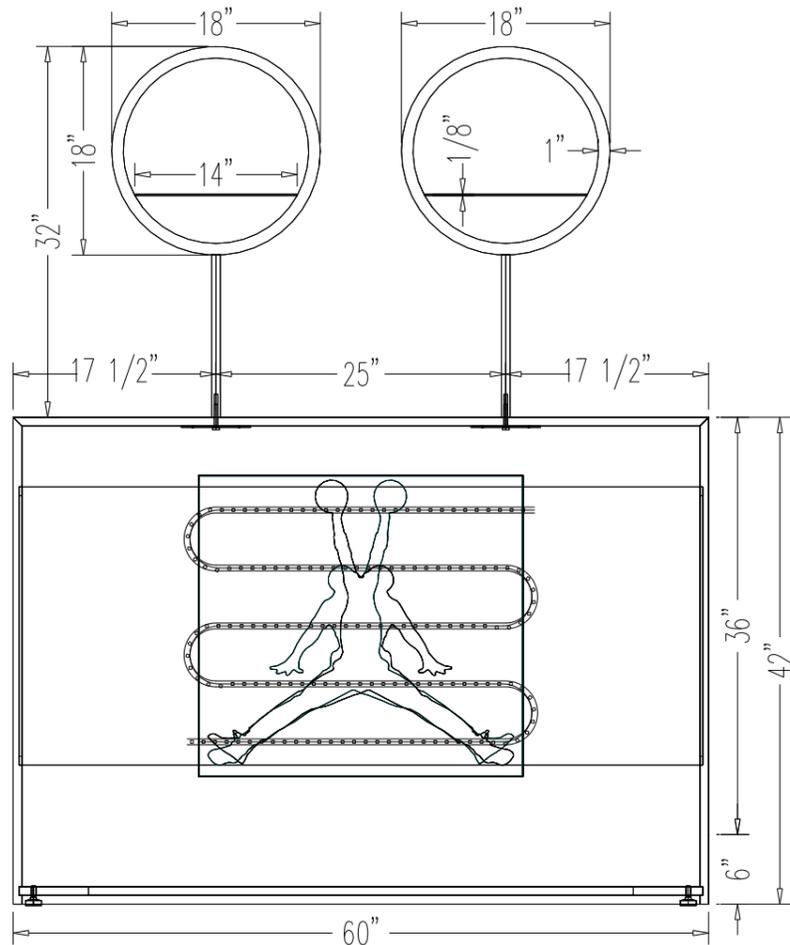

Elevation
No Scale

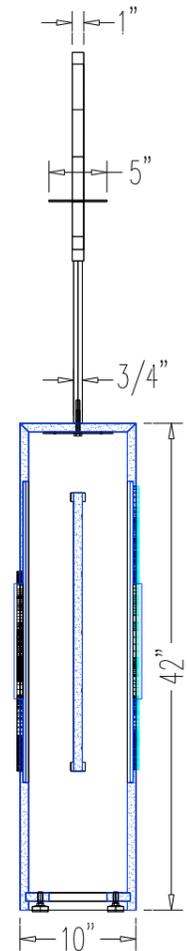

End Section
No Scale

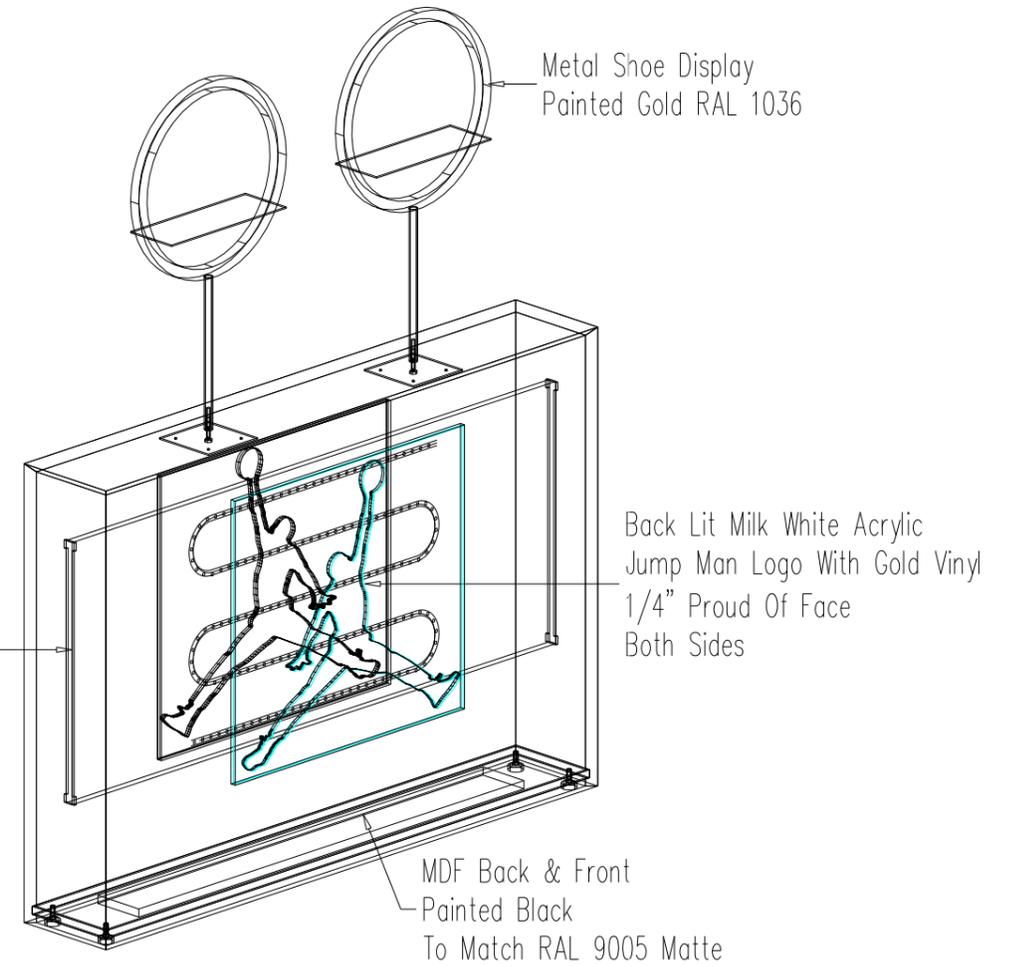

Perspective
No Scale


REV. Δ	DATE	DESCRIPTION	BY

THIS DRAWING MAY ONLY BE USED FOR THE PURPOSES COVERED BY THE WRITTEN AGREEMENT WITH SHOWBEST FIXTURE CORP. WRITTEN DIMENSIONS SHALL SUPERSEDE ALL SCALED DIMENSIONS. COPYRIGHT 2014 SHOWBEST FIXTURE CORP.

Showbest
F I X T U R E
4112 SARELLEN ROAD
RICHMOND, VA 23231
PHONE: (804) 222-5535 FAX: (804) 222-7220

JOB NAME: SHOE PALACE
LOCATION: HOUSTON, TX
ITEM: #09 - Jump Man Window Display

DRAWN BY: AWQ	JOB #
SCALE: As Noted	13674
DATE: 05-06-15	
CLIENT'S APPROVAL:	SHEET
DATE OF APPROVAL:	9.1
DWG #	

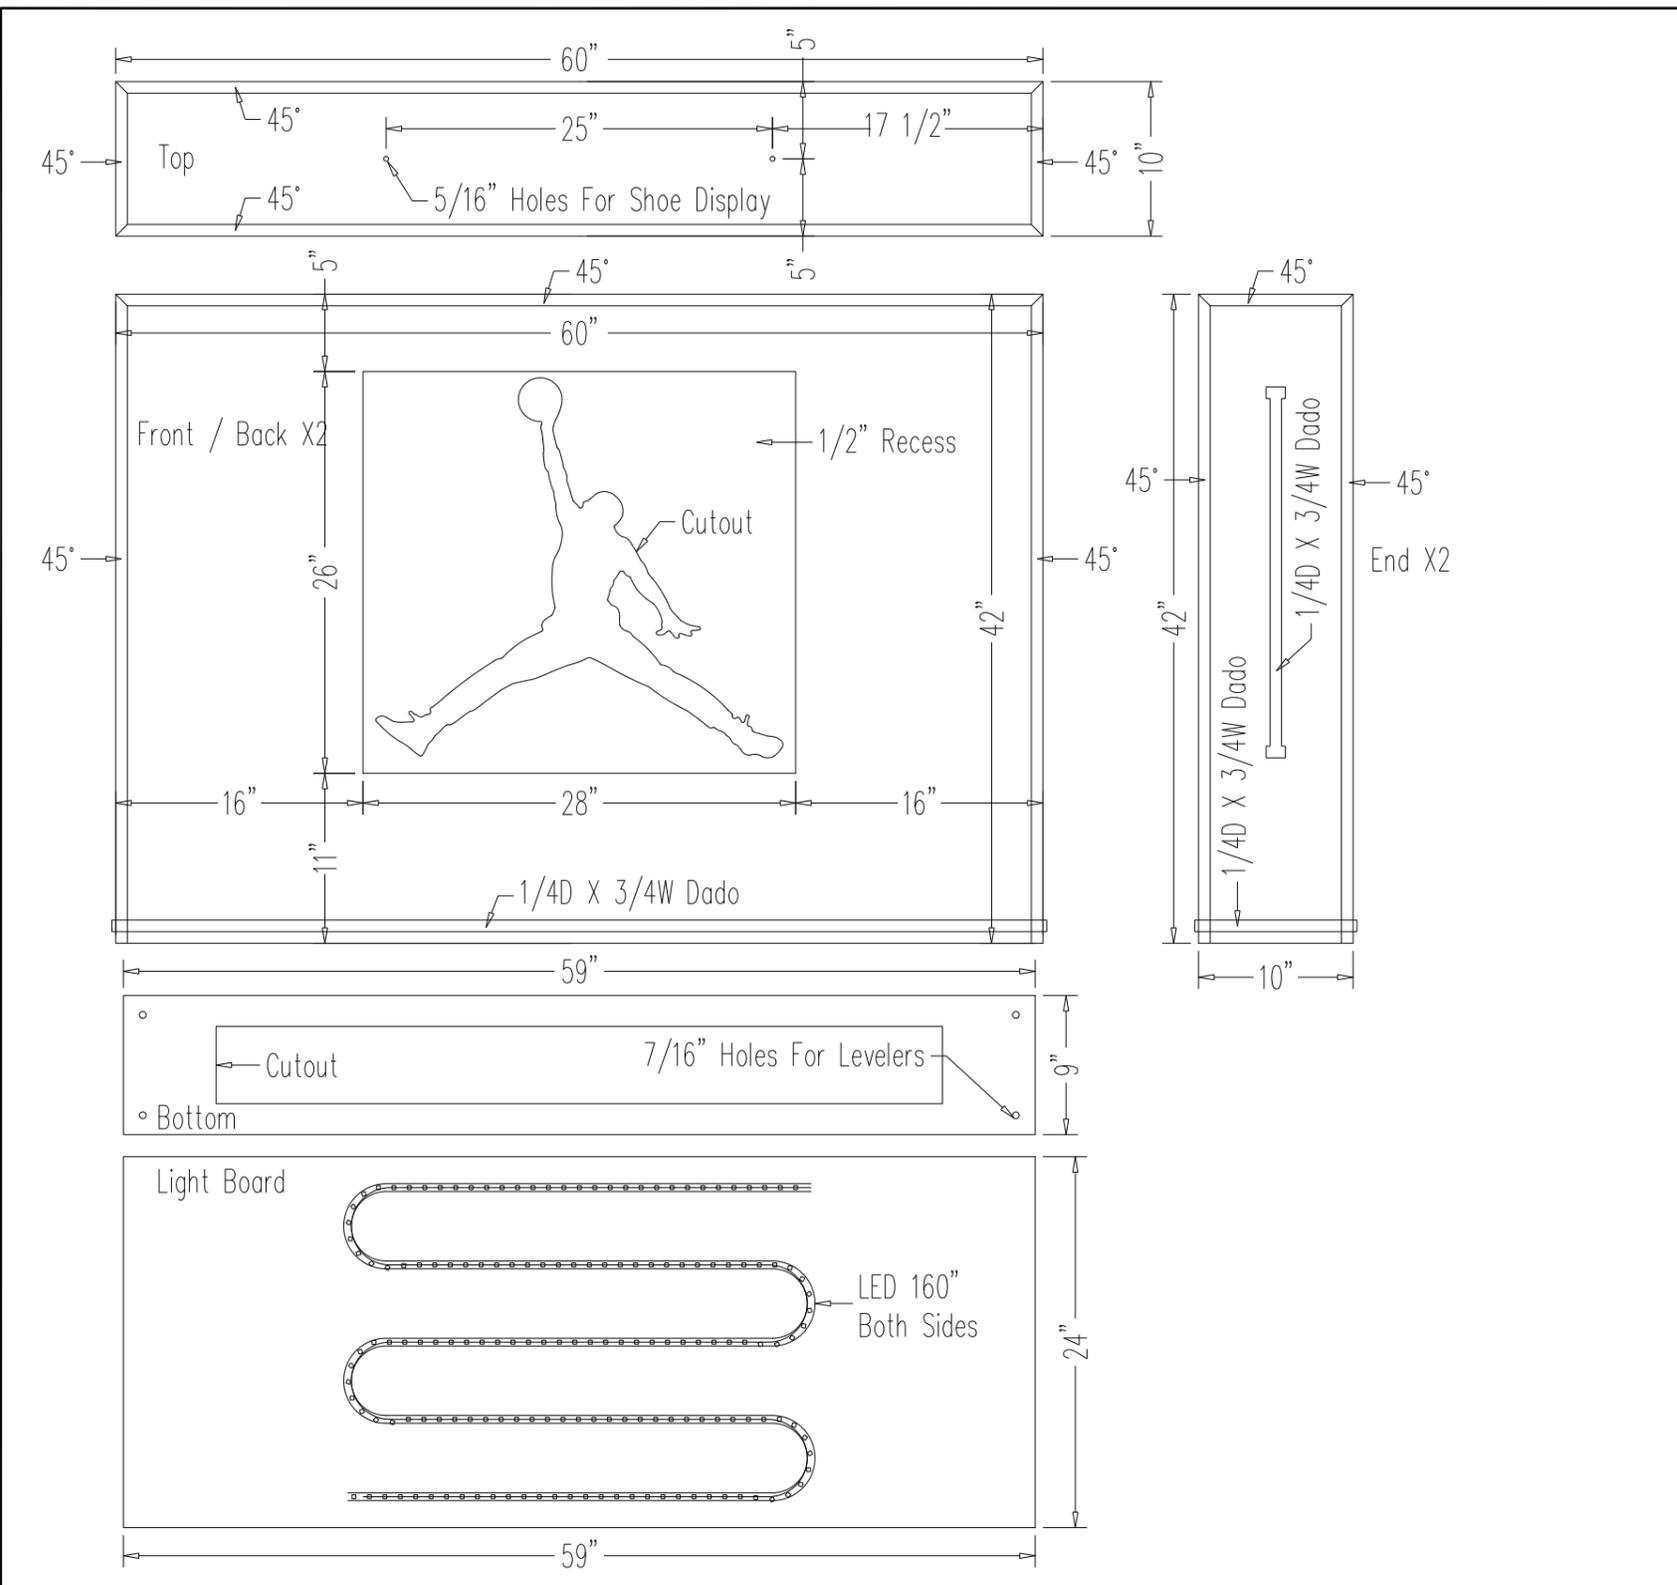

Item # 09 Quantity Required 1 Finish Black & Gold Paint Gold Acrylic
 Drawing # _____ Sheet 1 of 1 Date: _____

Line Item	Qty. to Cut	Per Unit	Description	Size			Material	NW:\Shoe Palace\13672 Honolulu Hi\13-Jordan Logo
				Thkns.	Width	Length		
1.		1	Top	3/4	10	60	MDF	CNC Program # 0003
2.		2	Front / Back	3/4	42	60	MDF	CNC Program # 0001, 0002
3.		2	End	3/4	10	42	MDF	CNC Program # 0001
4.		1	Bottom	3/4	9	59	MDF	CNC Program # 0003
5.		1	Light Board	3/4	24	59	MDF	CNC Program # 0003
6.								
7.								
Line Item	Qty.	Per Unit	Description & Size	Finish	Remarks
1.		4	Levelers Outwater Titan-22		
2.		4	3/8-16 "T" Nuts For Levelers		
3.		2	1" X 25 7/8 X 27 7/8 Acrylic	Gold	
4.		2	Shoe Display	Gold	
5.			LED Light?		
6.			LED Light Driver?		
7.					
8.					
9.					

REV. Δ	DATE	DESCRIPTION	BY




THIS DRAWING MAY ONLY BE USED FOR THE PURPOSES COVERED BY WRITTEN AGREEMENT WITH SHOWBEST FIXTURE CORP. WRITTEN DIMENSIONS SHALL SUPERSEDE ALL SCALED DIMENSIONS. COPYRIGHT 2014 SHOWBEST FIXTURE CORP.

Showbest
 F I X T U R E
 4112 SARELLEN ROAD
 RICHMOND, VA 23231
 PHONE: (804) 222-5535 FAX: (804) 222-7220

JOB NAME: SHOE PALACE
 LOCATION: HOUSTON, TX
 ITEM: #09 - Jump Man Window Display


DRAWN BY: AWQ	JOB #
SCALE: As Noted	13674
DATE: 05-06-15	
CLIENT'S APPROVAL:	SHEET
DATE OF APPROVAL:	9.2
DWG #	

Qty: 2

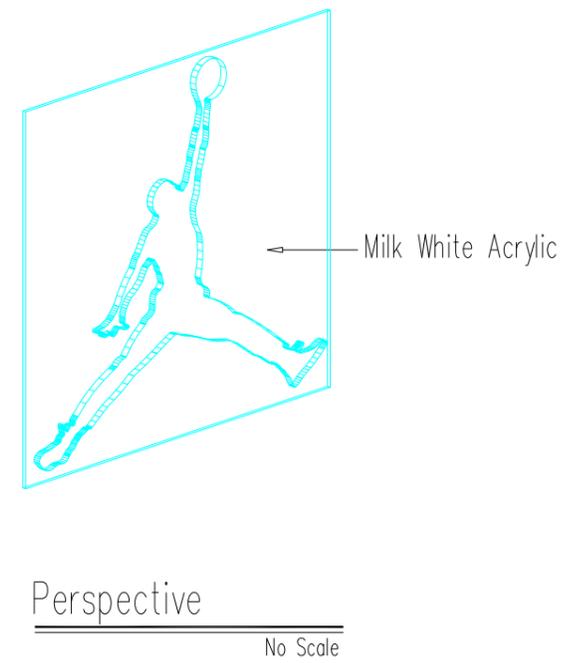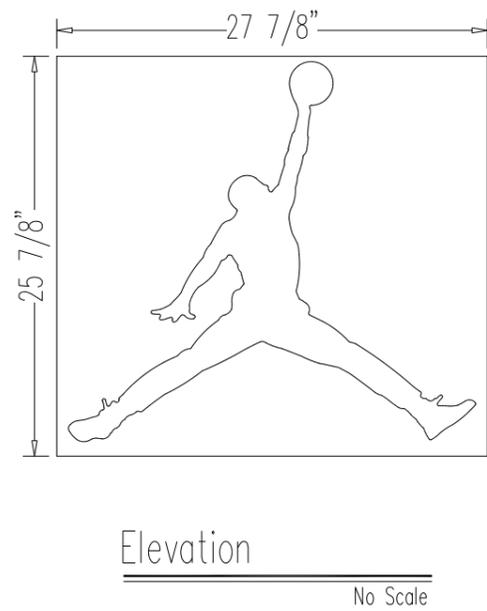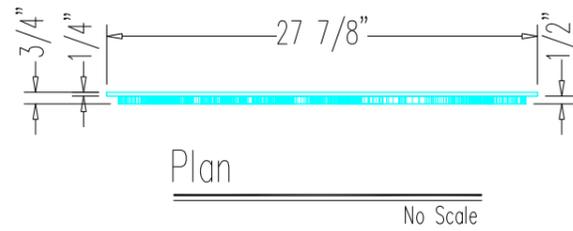


REV. Δ	DATE	DESCRIPTION	BY
		THIS DRAWING MAY ONLY BE USED FOR THE PURPOSES COVERED BY WRITTEN AGREEMENT WITH SHOWBEST FIXTURE CORP. WRITTEN DIMENSIONS SHALL SUPERSEDE ALL SCALED DIMENSIONS	
		Showbest F I X T U R E 4112 SARELLEN ROAD RICHMOND, VA 23231 PHONE: (804) 222-5535 FAX: (804) 222-7220	
		JOB NAME: SHOE PALACE LOCATION: HOUSTON, TX	
		ITEM: #09 - Jump Man Window Display Acrylic	
		DRAWN BY: AWQ SCALE: As Noted DATE: 05-06-15	JOB # 13674
		CLIENT'S APPROVAL: DATE OF APPROVAL: DWG #	SHEET 9.3


Qty: 2

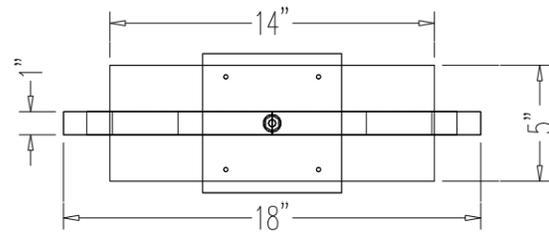


Plan
No Scale

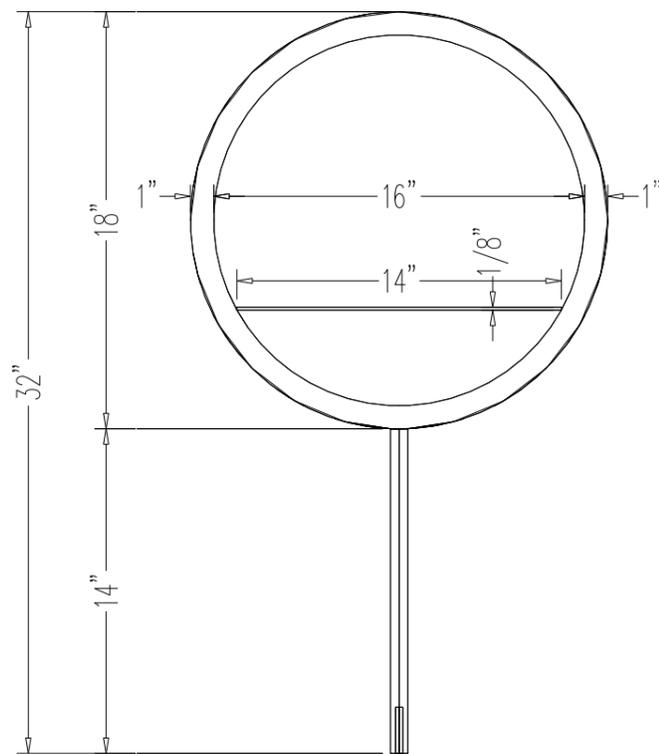

Elevation
No Scale

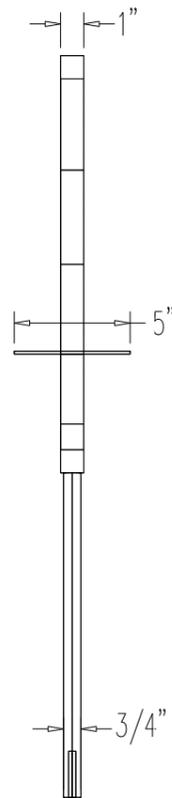

End
No Scale

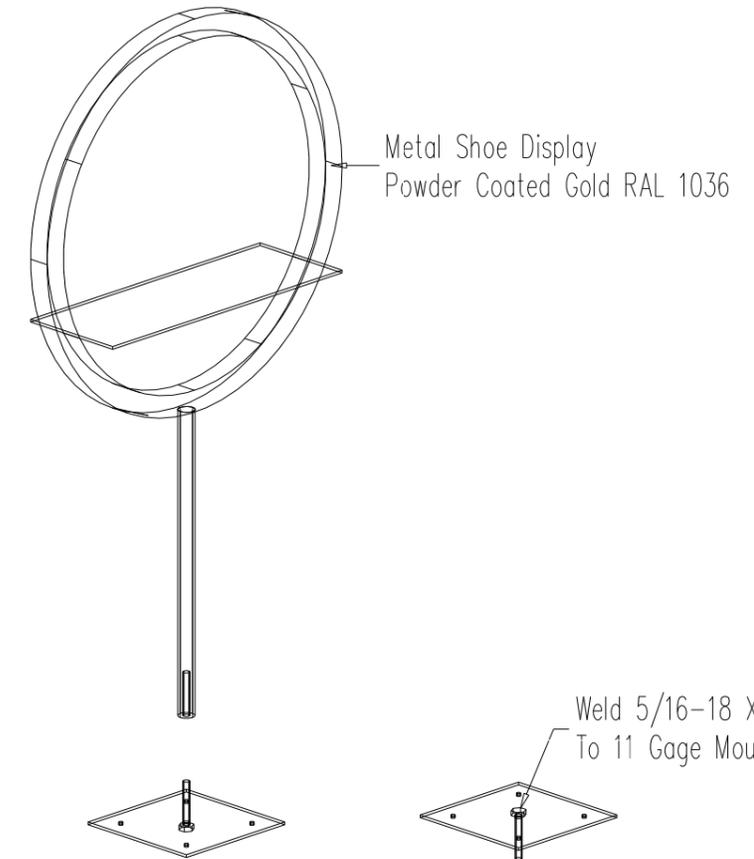

Perspective
No Scale




REV. Δ	DATE	DESCRIPTION	BY



THIS DRAWING MAY ONLY BE USED FOR THE PURPOSES COVERED BY WRITTEN AGREEMENT WITH SHOWBEST FIXTURE CORP. WRITTEN DIMENSIONS SHALL SUPERSEDE ALL SCALED DIMENSIONS. COPYRIGHT 2014 SHOWBEST FIXTURE CORP.

Showbest
F I X T U R E
4112 SARELLEN ROAD
RICHMOND, VA 23231
PHONE: (804) 222-5535 FAX: (804) 222-7220

JOB NAME: SHOE PALACE
LOCATION: HOUSTON, TX
ITEM: #09 - Jump Man Window Display Shoe Shelf

DRAWN BY: AWQ	JOB #
SCALE: As Noted	13674
DATE: 05-06-15	
CLIENT'S APPROVAL:	SHEET
DATE OF APPROVAL:	9.4
DWG #	

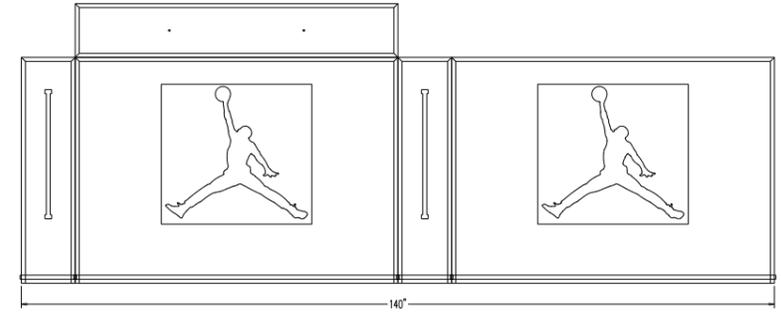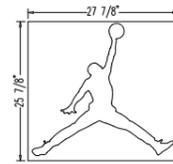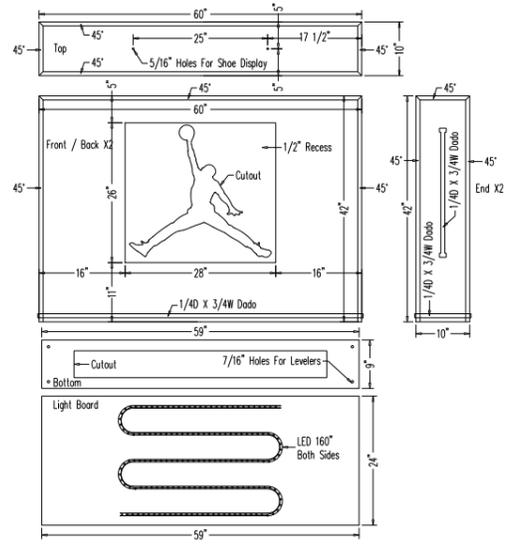

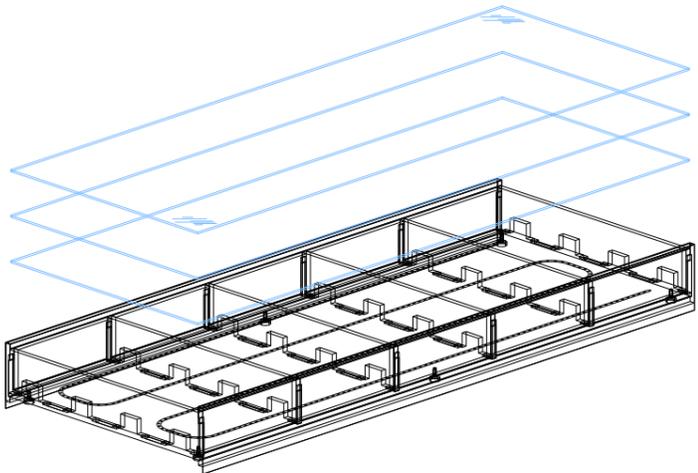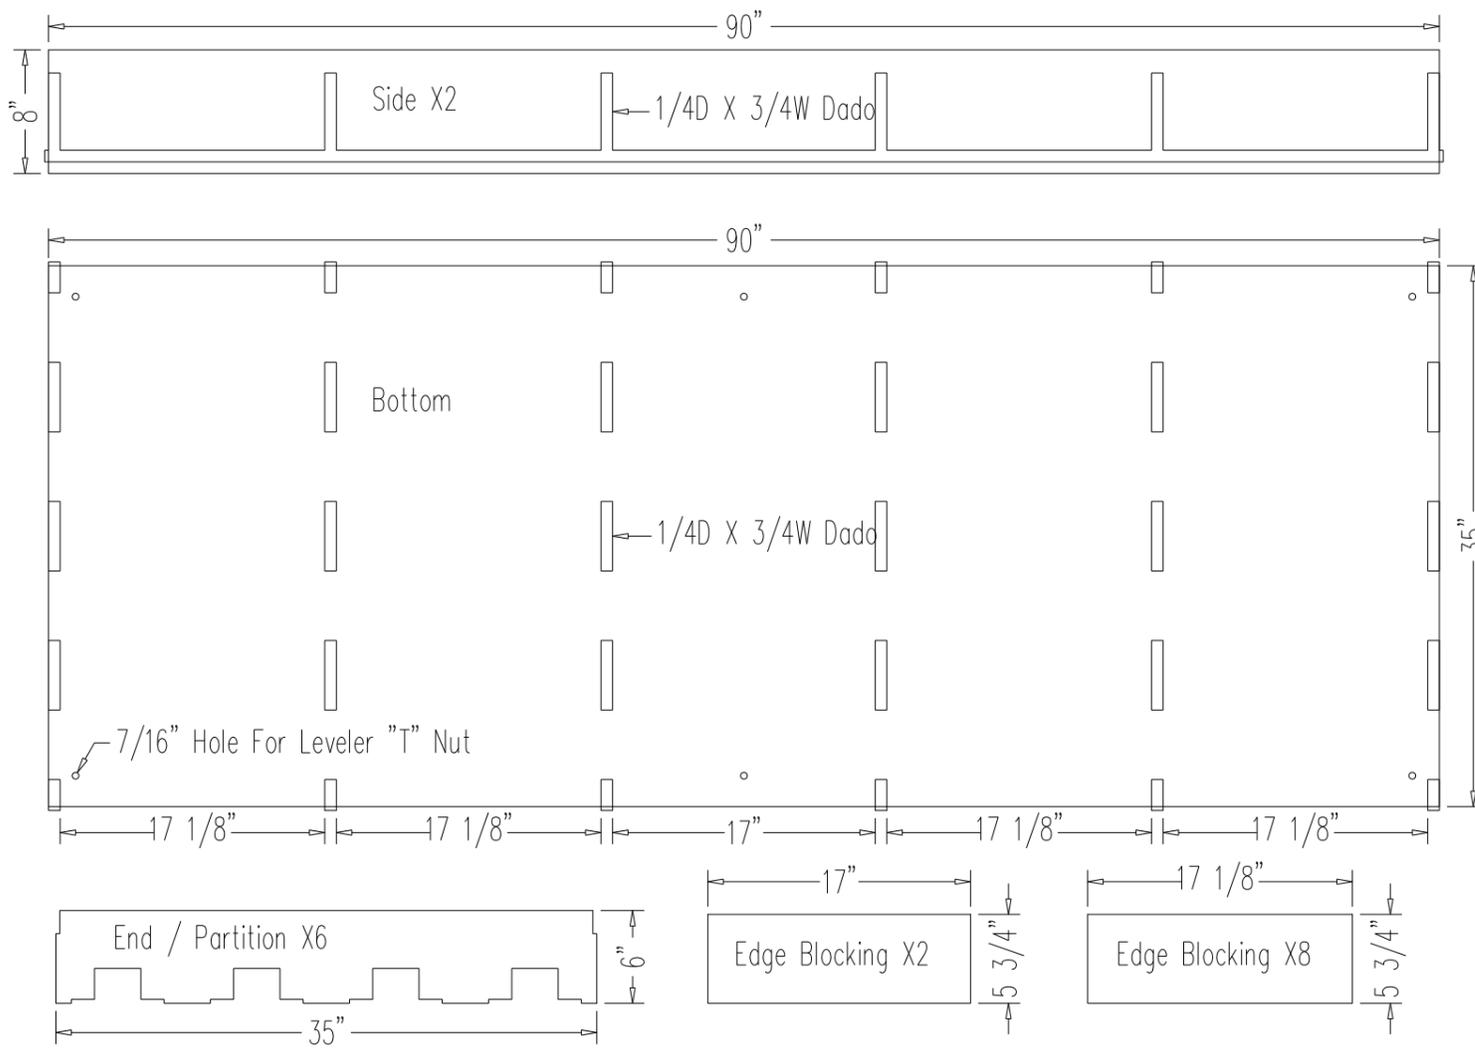

Item # 11 Quantity Required 4 Finish Black - White Acrylic
 Drawing # _____ Sheet 1 of 1 Date: _____

Line Item	Qty. to Cut	Per Unit	Description	Size			Material	KOMO: \\S-Palace\13672\11-Light
				Thkns.	Width	Length		
1.	8	2	Side	3/4	8	90	True White MCP	CNC Program # 0001
2.	4	1	Bottom	3/4	35	90	True White MCP	CNC Program # 0001
3.	24	6	End / Partition	3/4	6	35	True White MCP	CNC Program # 0001, 0002
4.	8	2	Edge Blocking	3/4	5 3/4	17	True White MCP	CNC Program # 0002
5.	32	8	Edge Blocking	3/4	5 3/4	17 1/8	True White MCP	CNC Program # 0002
6.								
7.								
Line Item	Qty.	Per Unit	Description & Size	Finish	Remarks
1.	24	6	Levelers Outwater Titan-22		
2.	24	6	3/8-16 "T" Nuts For Levelers		
3.	4	1	1/4" X 34 1/4 X 90 Milk White Acrylic With Polished Edges		
4.	8	2	1/4" X 34 1/4 X 90 Clear Acrylic With Polished Edges		
5.			LED Light?		
6.			LED Light Driver?		
7.					
8.					
9.					

REV.	DATE	DESCRIPTION	BY
1	03/18/15	Update Materials for CNC Purposes	DEN

THIS DRAWING MAY ONLY BE USED FOR THE PURPOSES COVERED BY THE WRITTEN AGREEMENT WITH SHOWBEST FIXTURE CORP. WRITTEN DIMENSIONS SHALL SUPERSEDE ALL SCALED DIMENSIONS. COPYRIGHT 2014 SHOWBEST FIXTURE CORP.



Showbest
 F I X T U R E
 4112 SARELLEN ROAD
 RICHMOND, VA 23231
 PHONE: (804) 222-5535 FAX: (804) 222-7220

JOB NAME: Shoe Palace
 LOCATION: Honolulu, HI
 ITEM: #11 - Light Box Base For Front Window

DRAWN BY: AWQ
 SCALE: As Noted
 DATE: 02-24-15
 CLIENT'S APPROVAL:
 DATE OF APPROVAL:
 DWG #

JOB # 13672
 SHEET 11.2

Qty: 8

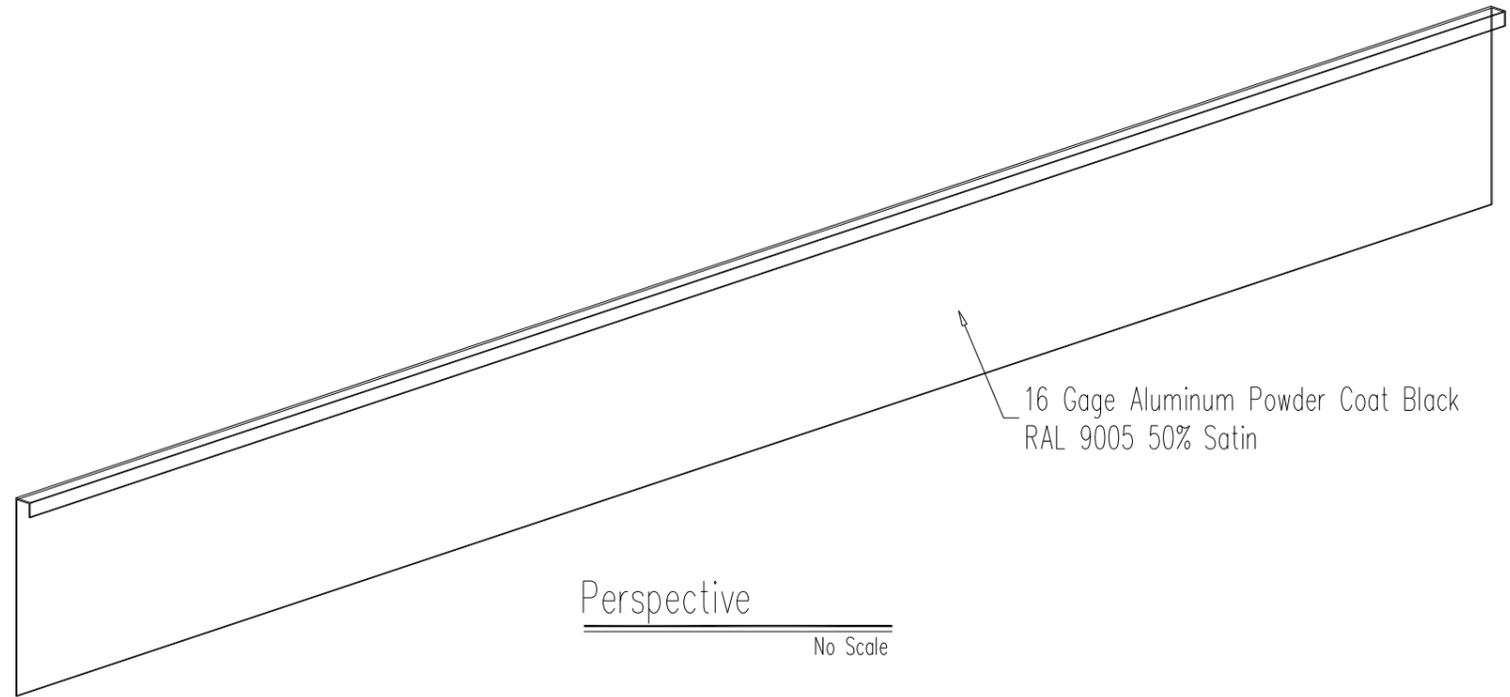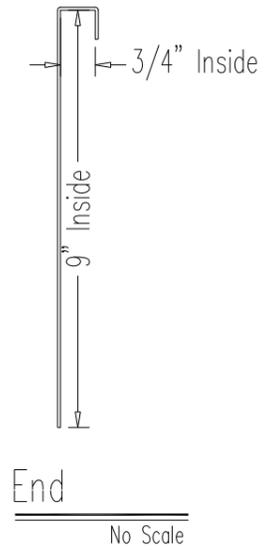


REV. Δ	DATE	DESCRIPTION	BY
		THIS DRAWING MAY ONLY BE USED FOR THE PURPOSES COVERED BY WRITTEN AGREEMENT WITH SHOWBEST FIXTURE CORP. WRITTEN DIMENSIONS SHALL SUPERSEDE ALL SCALED DIMENSIONS	
		Showbest F I X T U R E 4112 SARELLEN ROAD RICHMOND, VA 23231 PHONE: (804) 222-5535 FAX: (804) 222-7220	
		JOB NAME: Shoe Palace LOCATION: Honolulu, HI	
		ITEM: #11 - Metal Base For Light Box Base	
		DRAWN BY: AWQ SCALE: As Noted DATE: 02-24-15	JOB # 13672
		CLIENT'S APPROVAL: DATE OF APPROVAL:	SHEET 11.3
		DWG #	









Milk White Qty: 4
Clear Qty: 8

Top
No Scale

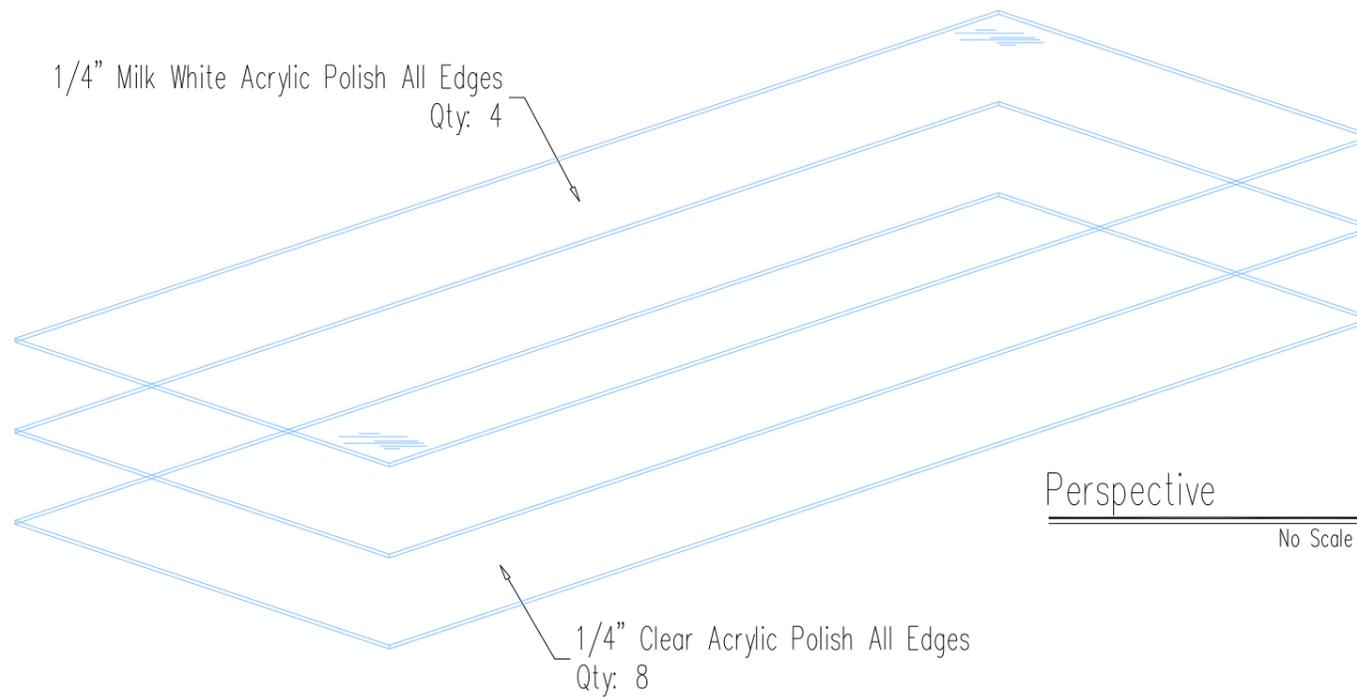


Perspective
No Scale


REV. Δ	DATE	DESCRIPTION	BY
		THIS DRAWING MAY ONLY BE USED FOR THE PURPOSES COVERED BY THE WRITTEN AGREEMENT WITH SHOWBEST FIXTURE CORP. WRITTEN DIMENSIONS SHALL SUPERSEDE ALL SCALED DIMENSIONS	
		Showbest F I X T U R E	
		4112 SARELLEN ROAD RICHMOND, VA 23231 PHONE: (804) 222-5535 FAX: (804) 222-7220	
		JOB NAME: Shoe Palace LOCATION: Honolulu, HI	
		ITEM: #11 - Acrylic Top For Light Box Base	
		DRAWN BY: AWQ SCALE: As Noted DATE: 02-24-15	JOB # 13672
		CLIENT'S APPROVAL: DATE OF APPROVAL: DWG #	SHEET 11.4

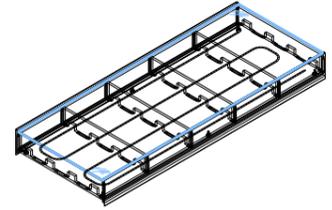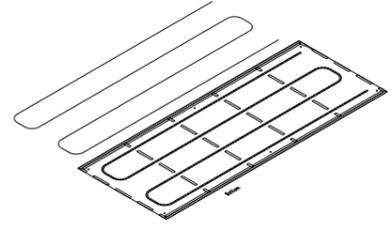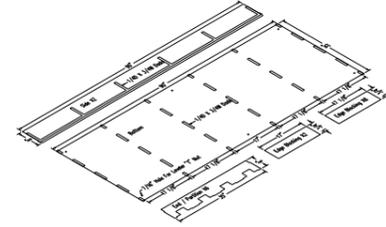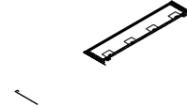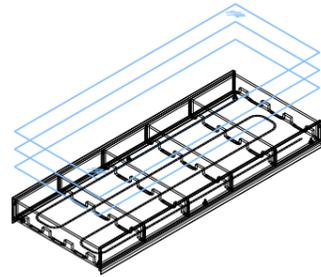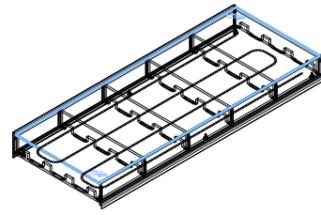


Qty: 1

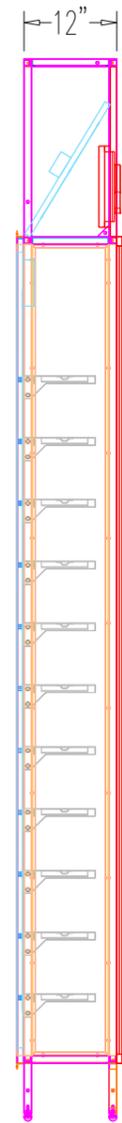

End
No Scale




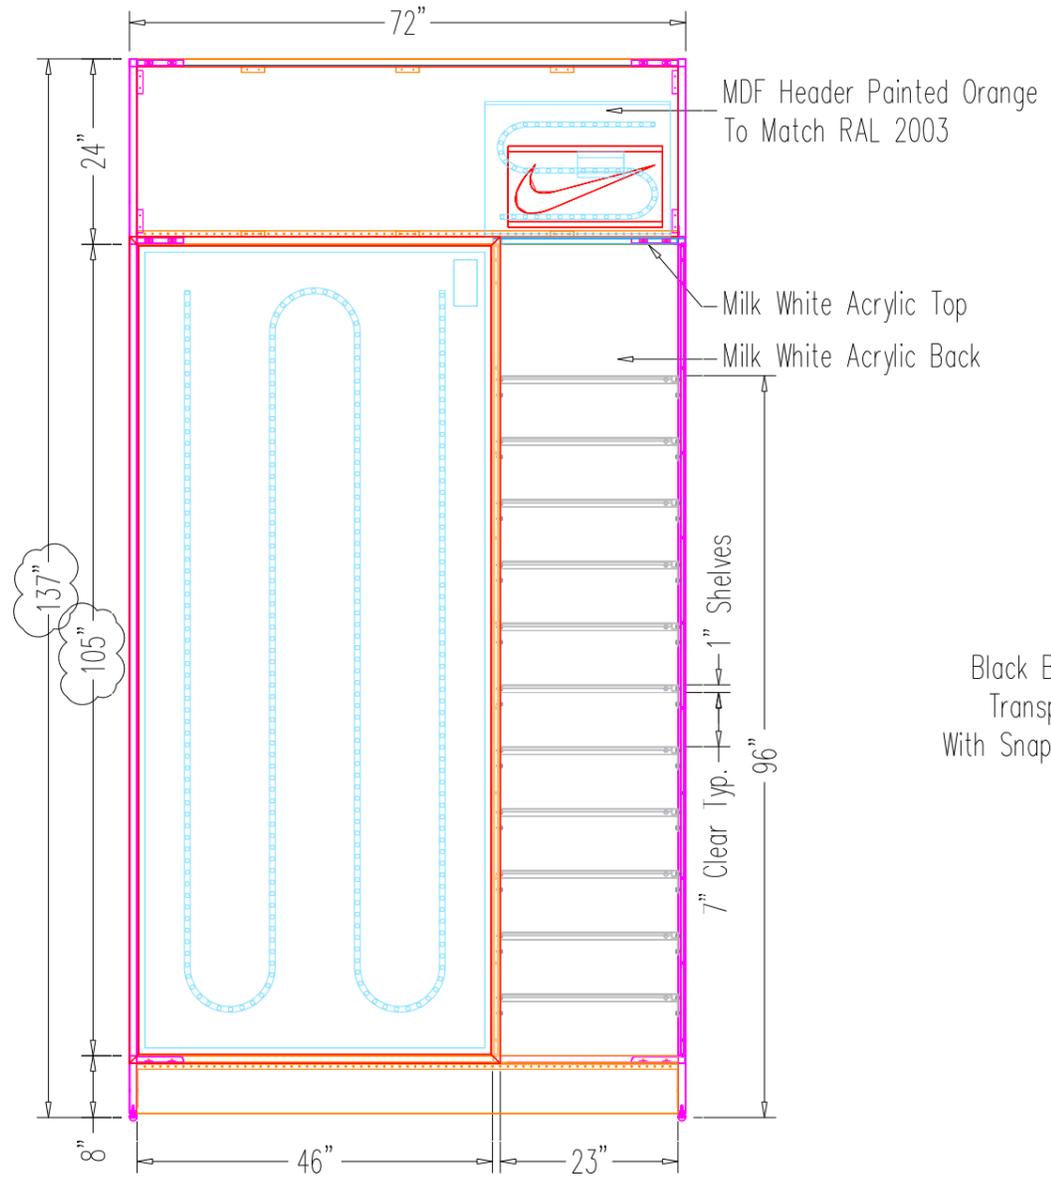


Front
No Scale

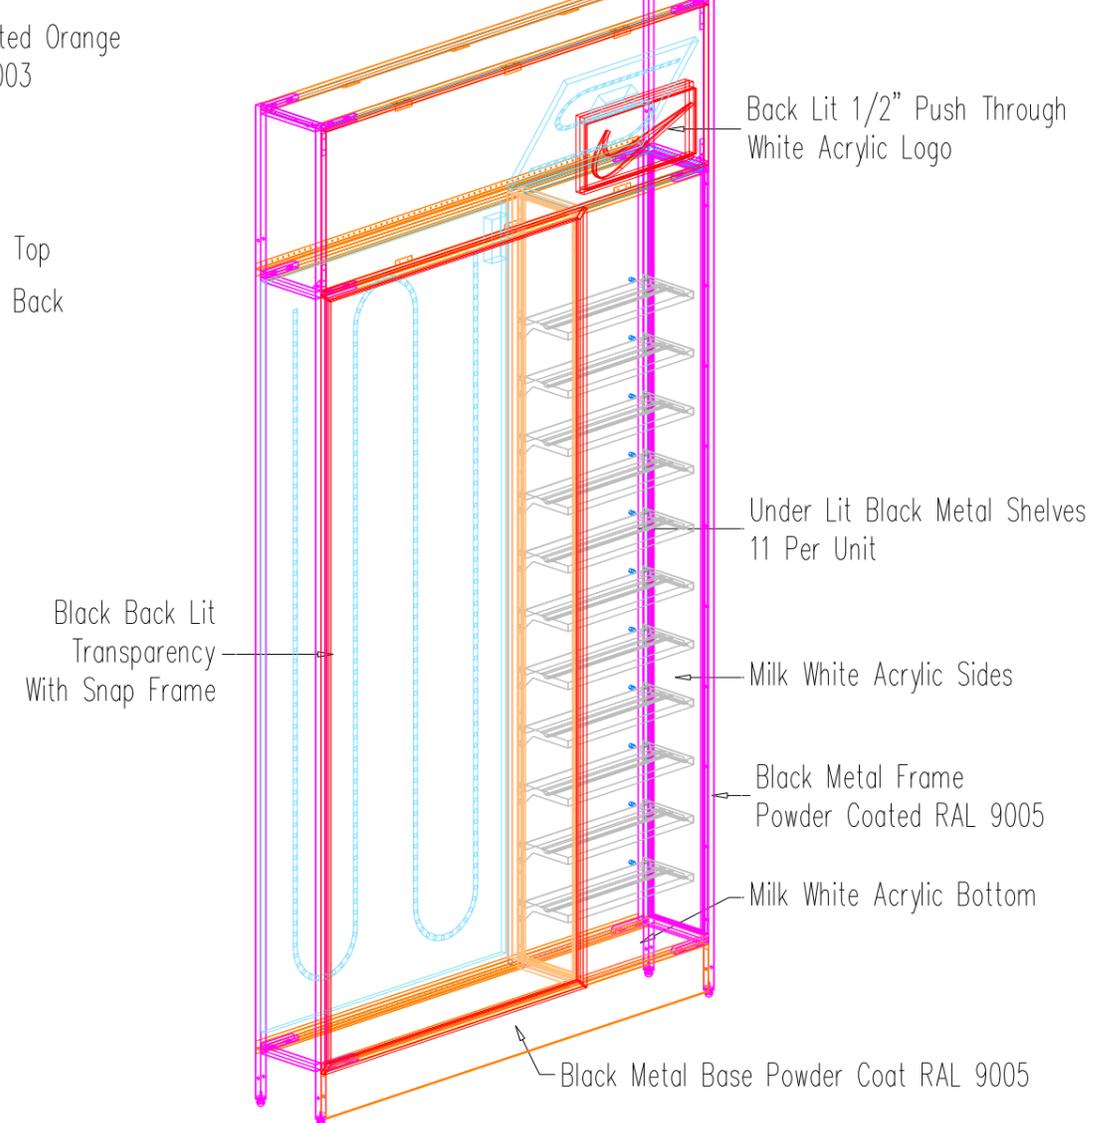

Perspective
No Scale

REV. Δ	DATE	DESCRIPTION	BY	THIS DRAWING MAY ONLY BE USED FOR THE PURPOSES COVERED BY WRITTEN AGREEMENT WITH SHOWBEST FIXTURE CORP. WRITTEN DIMENSIONS SHALL SUPERSEDE ALL SCALED DIMENSIONS		COPYRIGHT 2014 SHOWBEST FIXTURE CORP.	
						JOB NAME: Shoe Palace LOCATION: Honolulu, HI ITEM: #12 - Wall Case	
				4112 SARELLEN ROAD RICHMOND, VA 23231 PHONE: (804) 222-5535 FAX: (804) 222-7220		DRAWN BY: AWQ SCALE: As Noted DATE: 02-24-15	
						CLIENT'S APPROVAL: DATE OF APPROVAL: DWG #	
						JOB # 13672 SHEET 3.1	

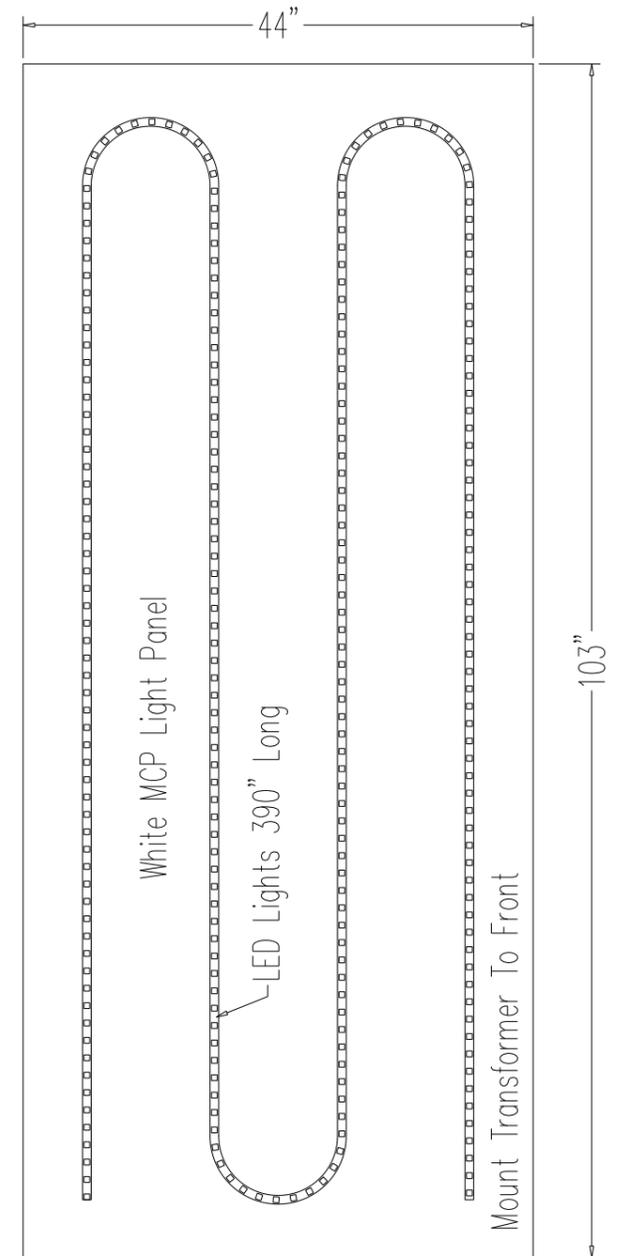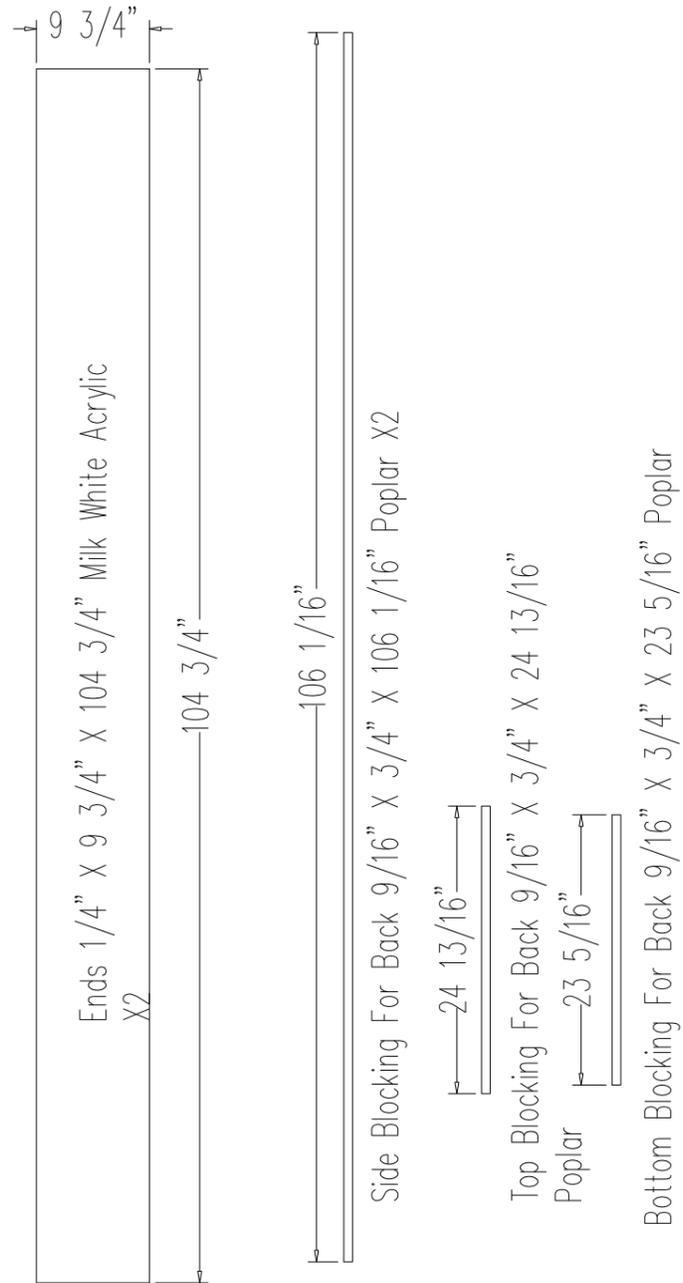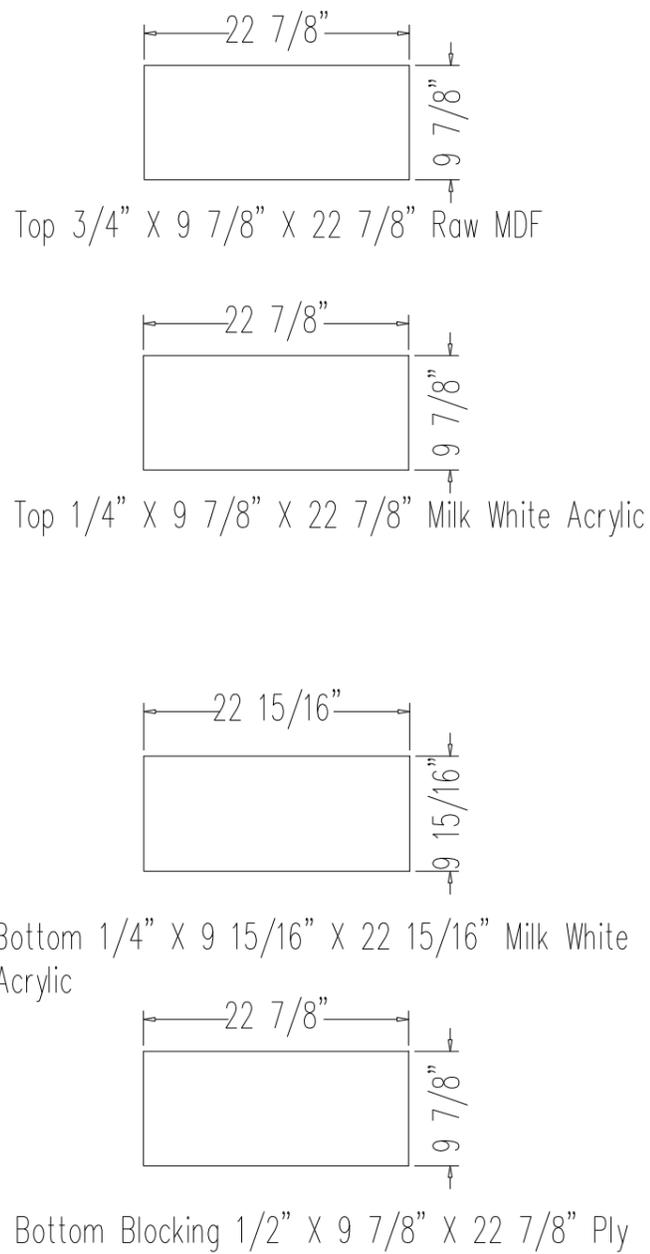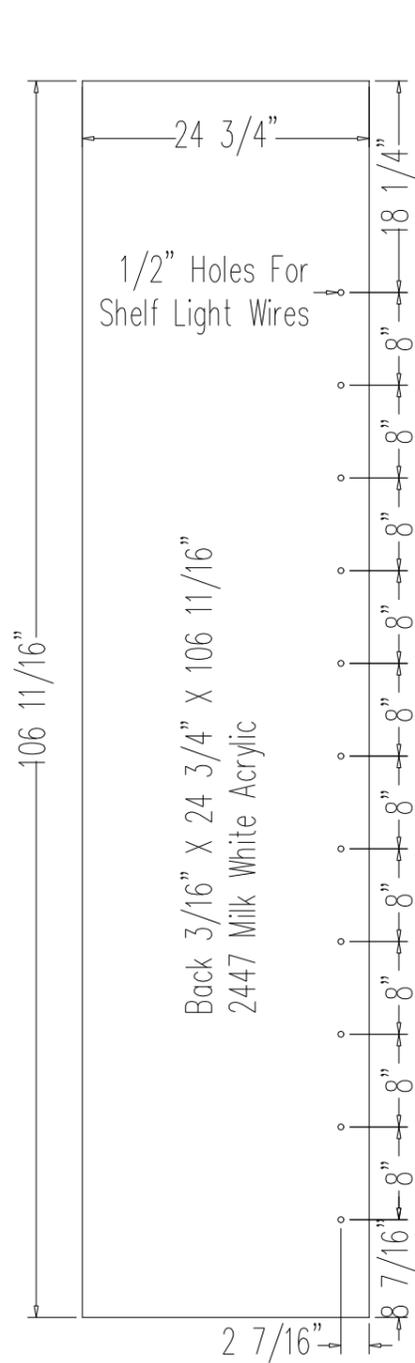

Ship Loose - Attach To Wall At Installation


REV. Δ	DATE	DESCRIPTION	BY

THIS DRAWING MAY ONLY BE USED FOR THE PURPOSES COVERED BY THE WRITTEN AGREEMENT WITH SHOWBEST FIXTURE CORP. WRITTEN DIMENSIONS SHALL SUPERSEDE ALL SCALED DIMENSIONS. COPYRIGHT 2014 SHOWBEST FIXTURE CORP.


Showbest
 F I X T U R E
 4112 SARELLEN ROAD
 RICHMOND, VA 23231
 PHONE: (804) 222-5535 FAX: (804) 222-7220

JOB NAME: Shoe Palace
 LOCATION: Honolulu, HI
 ITEM: #12 - Wall Case


DRAWN BY: AWQ	JOB # 13672
SCALE: As Noted	
DATE: 02-24-15	SHEET 3.2
CLIENT'S APPROVAL:	
DATE OF APPROVAL:	
DWG #	

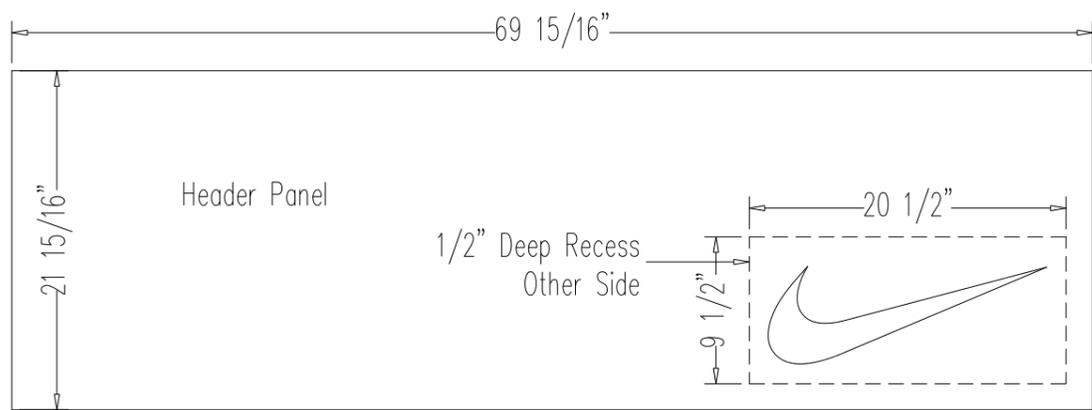

Paint Orange To Match RAL 2003

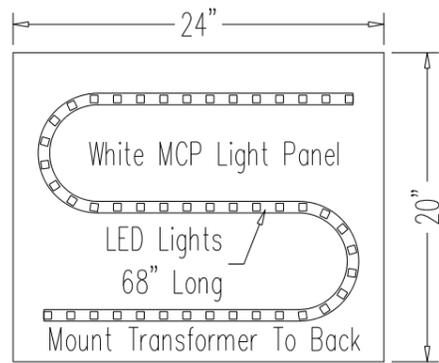

Ship Loose - Place In Top At Installation

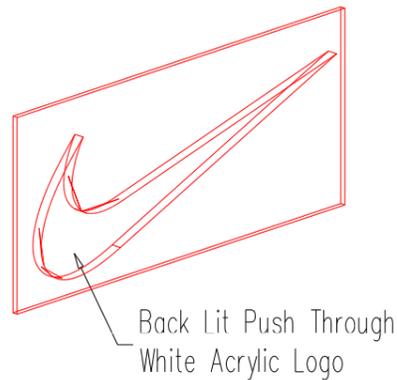

Item # 3 Quantity Required 1 Finish Orange Paint & Milk White Acrylic
 Drawing # _____ Sheet 1 of 1 Date: _____

Line Item	Qty. to Cut	Per Unit	Description	Size			Material	
				Thkns.	Width	Length		
1.		1	Back	3/16	71 3/4	106 11/16	Milk White Acrylic	
2.		1	Top	3/4	9 7/8	22 7/8	MDF	
3.		1	Top	1/4	9 7/8	22 7/8	Milk White Acrylic	
4.		1	Bottom	1/4	9 15/16	22 15/16	Milk White Acrylic	
5.		1	Bottom Blocking	1/2	9 7/8	22 7/8	Plywood	
6.		2	Ends	1/4	9 3/4	104 3/4	Milk White Acrylic	
7.		2	Side Back Blocking	9/16	3/4	106 1/16	Poplar	
8.		1	Top Back Blocking	9/16	3/4	24 13/16	Poplar	
9.		1	Bottom Back Blocking	9/16	3/4	23 5/16	Poplar	
10.		1	Light Panel	3/4	44	103	White MCP	
11.		1	Header Panel	3/4	21 15/16	69 15/16	MDF	Listed Separately
12.		1	Light Panel	3/4	20	24	White MCP	
13.								
14.								
Line Item	Qty.	Per Unit	Description & Size	Finish	Remarks
1.		1	Acrylic Logo 3/4" X 9" X 20"	Milk White Acrylic	Buy Out
2.		1	Snap Frame 48" X 107" Swing Frame MFG	Satin Black	
3.		1	Clear Acrylic 1/16" X 46 1/4" X 105 1/4"		
4.		1	Milk White Acrylic 1/16" X 46 1/4" X 105 1/4"		
5.		1	Transparency 46 1/4" X 105 1/4"		
6.		2	LED Light?		
7.		2	LED Light Driver?		
8.					
9.					

REV.	DATE	DESCRIPTION	BY



THIS DRAWING MAY ONLY BE USED FOR THE PURPOSES COVERED BY WRITTEN AGREEMENT WITH SHOWBEST FIXTURE CORP. WRITTEN DIMENSIONS SHALL SUPERSEDE ALL SCALED DIMENSIONS. COPYRIGHT 2014 SHOWBEST FIXTURE CORP.



Showbest
 F I X T U R E
 4112 SARELLEN ROAD
 RICHMOND, VA 23231
 PHONE: (804) 222-5535 FAX: (804) 222-7220

JOB NAME: Shoe Palace
 LOCATION: Honolulu, HI
 ITEM: #12 - Wall Case

DRAWN BY: AWQ
 SCALE: As Noted
 DATE: 02-24-15
 CLIENT'S APPROVAL:
 DATE OF APPROVAL:
 DWG #

JOB # 13672
 SHEET 3.3

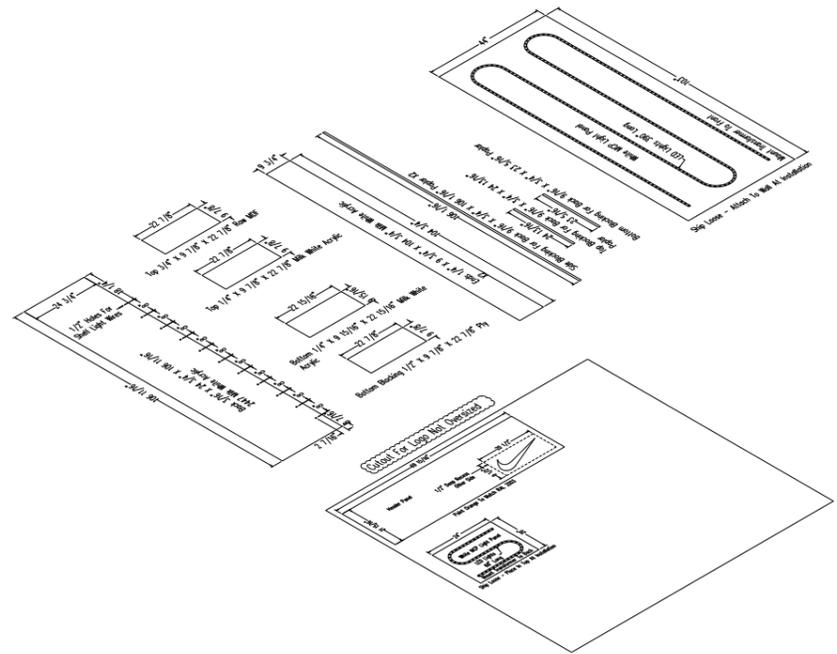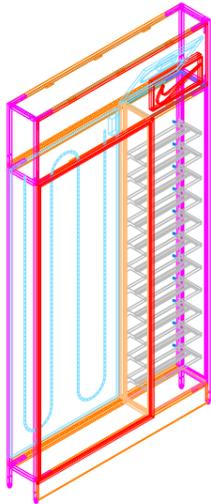

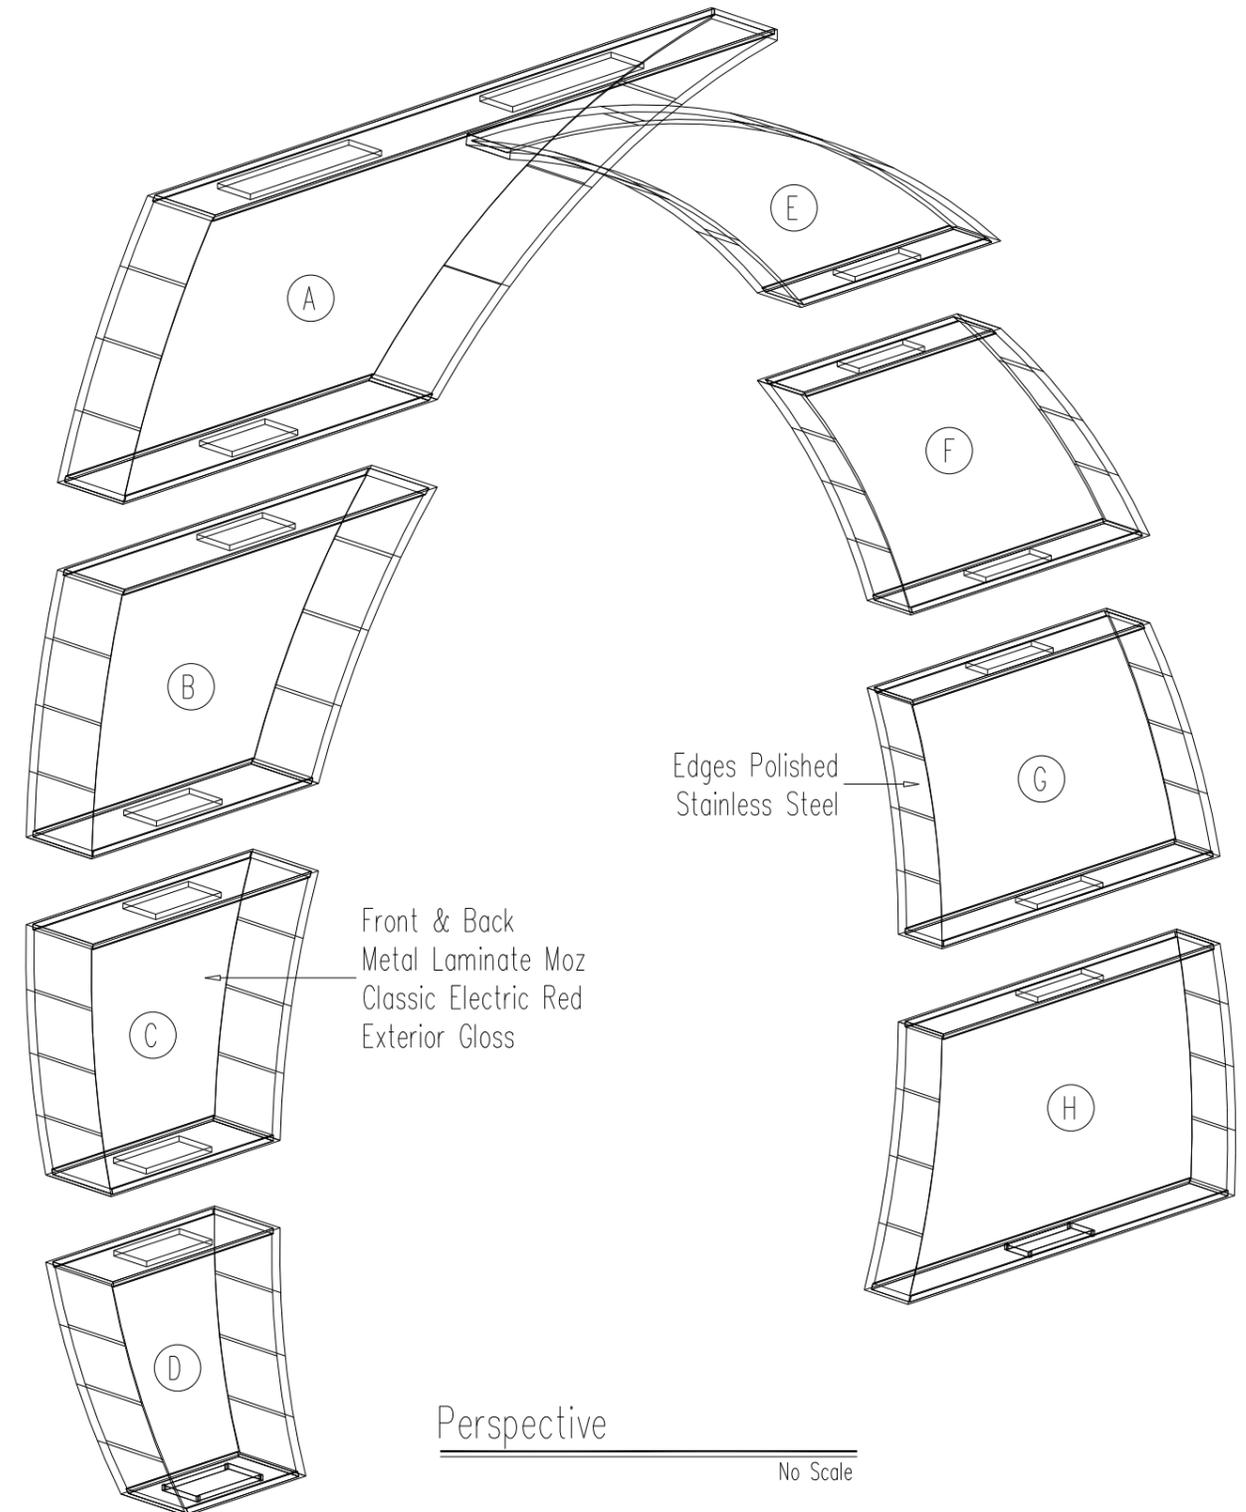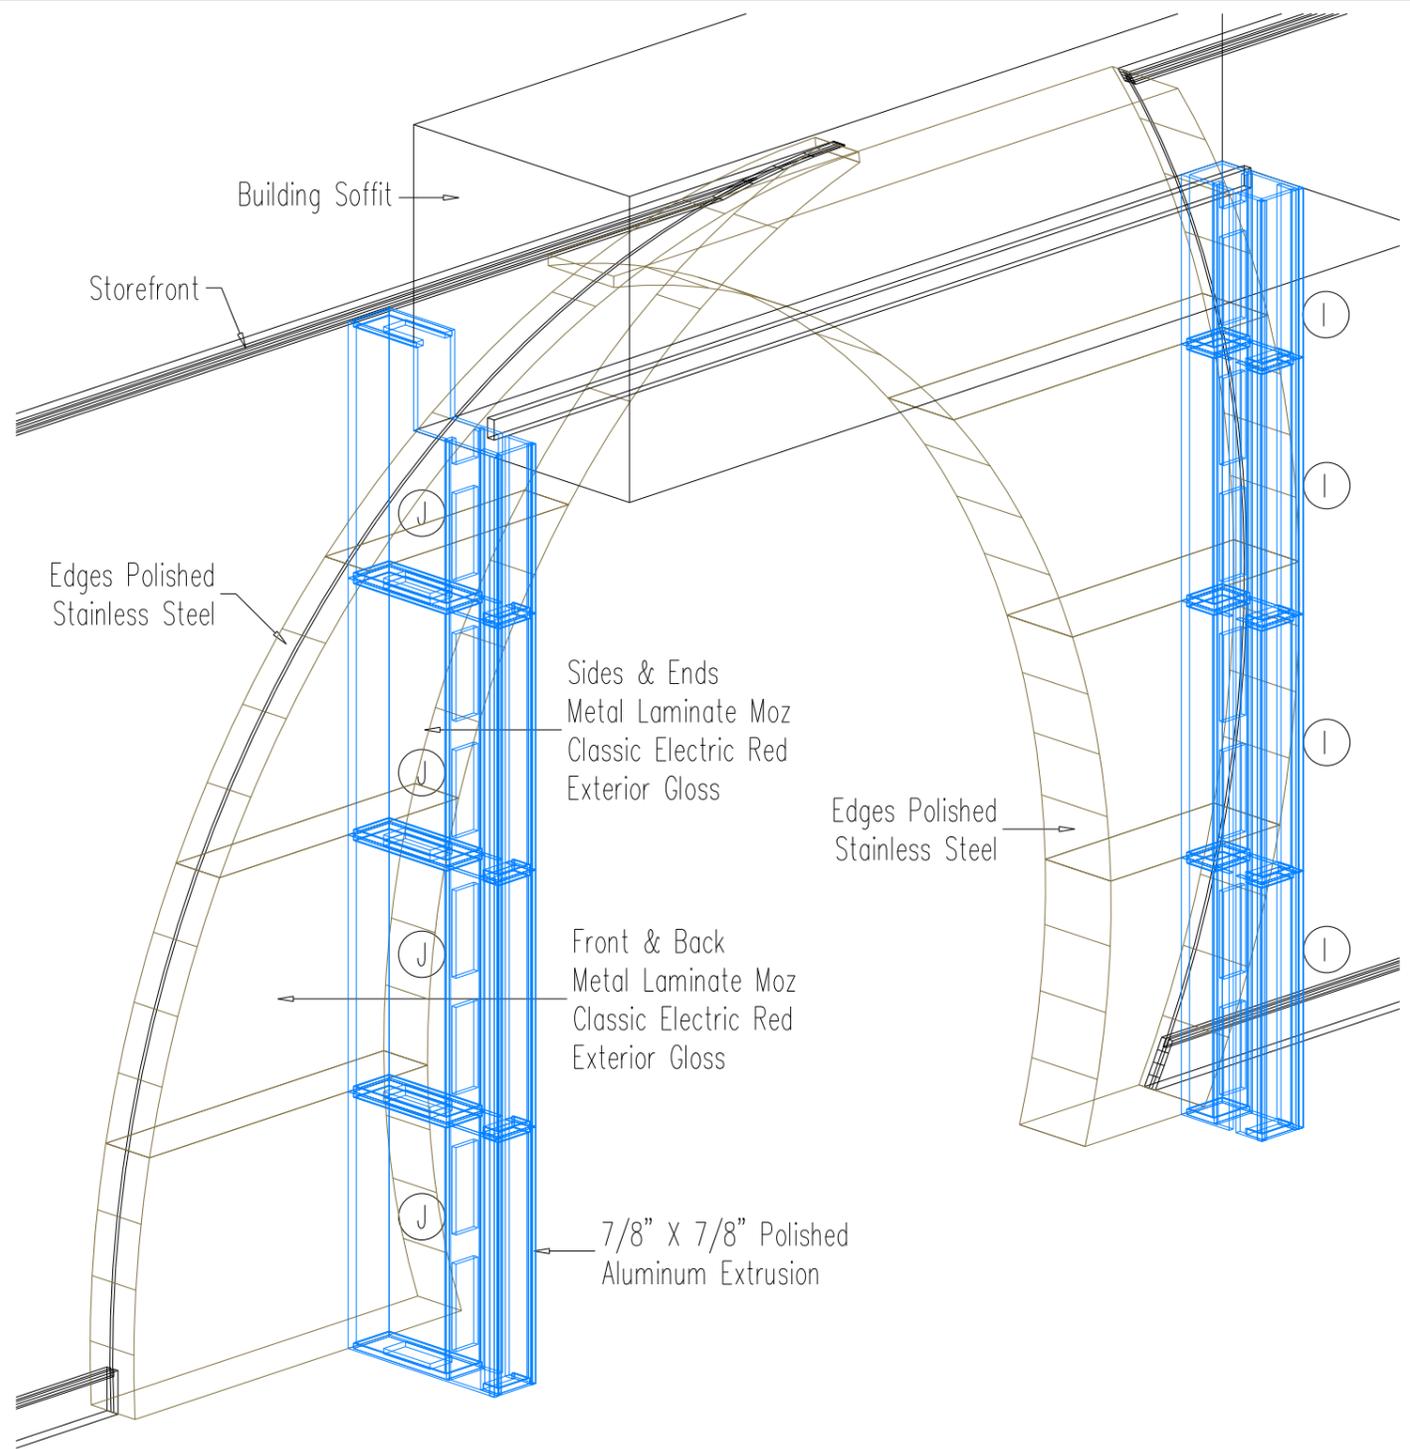

REV. Δ	DATE	DESCRIPTION	BY


THIS DRAWING MAY ONLY BE USED FOR THE PURPOSES COVERED BY WRITTEN AGREEMENT WITH SHOWBEST FIXTURE CORP. WRITTEN DIMENSIONS SHALL SUPERSEDE ALL SCALED DIMENSIONS. COPYRIGHT 2014 SHOWBEST FIXTURE CORP.

Showbest
 F I X T U R E
 4112 SARELLEN ROAD
 RICHMOND, VA 23231
 PHONE: (804) 222-5535 FAX: (804) 222-7220

JOB NAME: SHOE PALACE
 LOCATION: HOUSTON, TX
 ITEM: #15 - Entrance

DRAWN BY: AWQ
 SCALE: As Noted
 DATE: 05-26-15
 CLIENT'S APPROVAL:
 DATE OF APPROVAL:
 DWG #

JOB # 13674
 SHEET 15.1

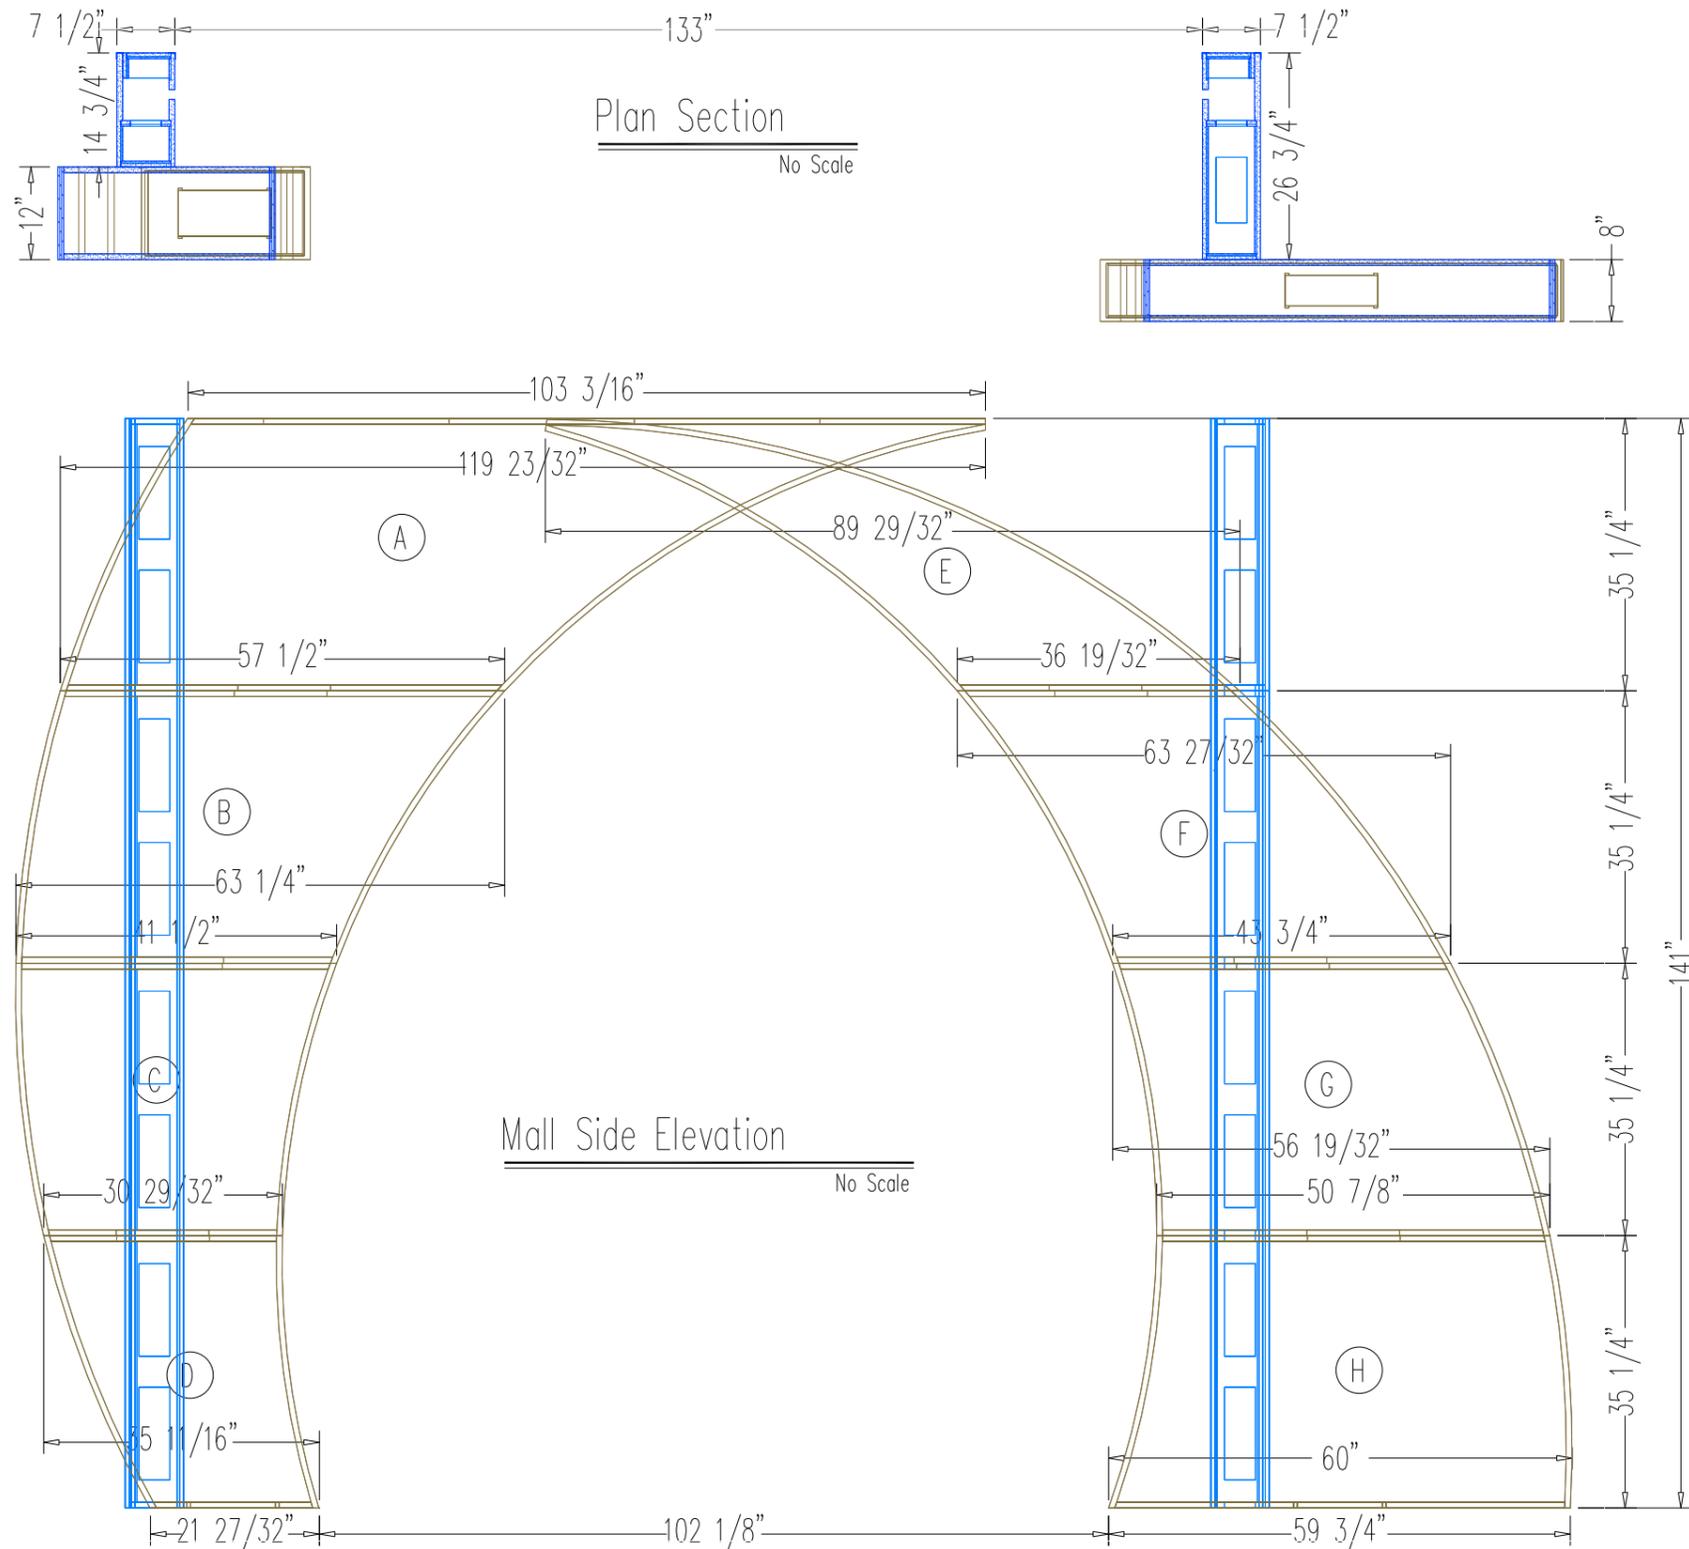

REV. Δ	DATE	DESCRIPTION	BY





THIS DRAWING MAY ONLY BE USED FOR THE PURPOSES COVERED BY WRITTEN AGREEMENT WITH SHOWBEST FIXTURE CORP. WRITTEN DIMENSIONS SHALL SUPERSEDE ALL SCALED DIMENSIONS. COPYRIGHT 2014 SHOWBEST FIXTURE CORP.

Showbest
 F I X T U R E
 4112 SARELLEN ROAD
 RICHMOND, VA 23231
 PHONE: (804) 222-5535 FAX: (804) 222-7220

JOB NAME: SHOE PALACE
 LOCATION: HOUSTON, TX
 ITEM: #15 - Entrance

DRAWN BY: AWQ
 SCALE: As Noted
 DATE: 05-26-15
 CLIENT'S APPROVAL:
 DATE OF APPROVAL:
 DWG #

JOB # 13674
 SHEET 15.2

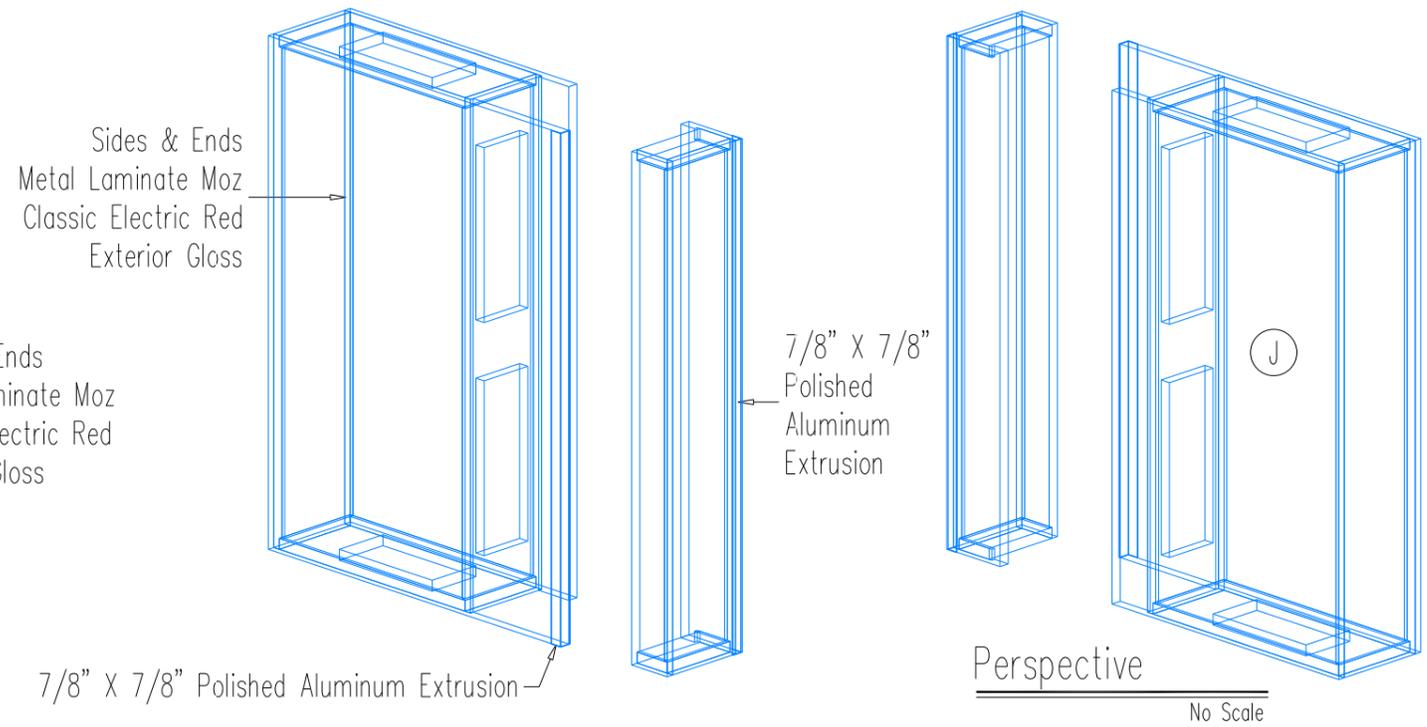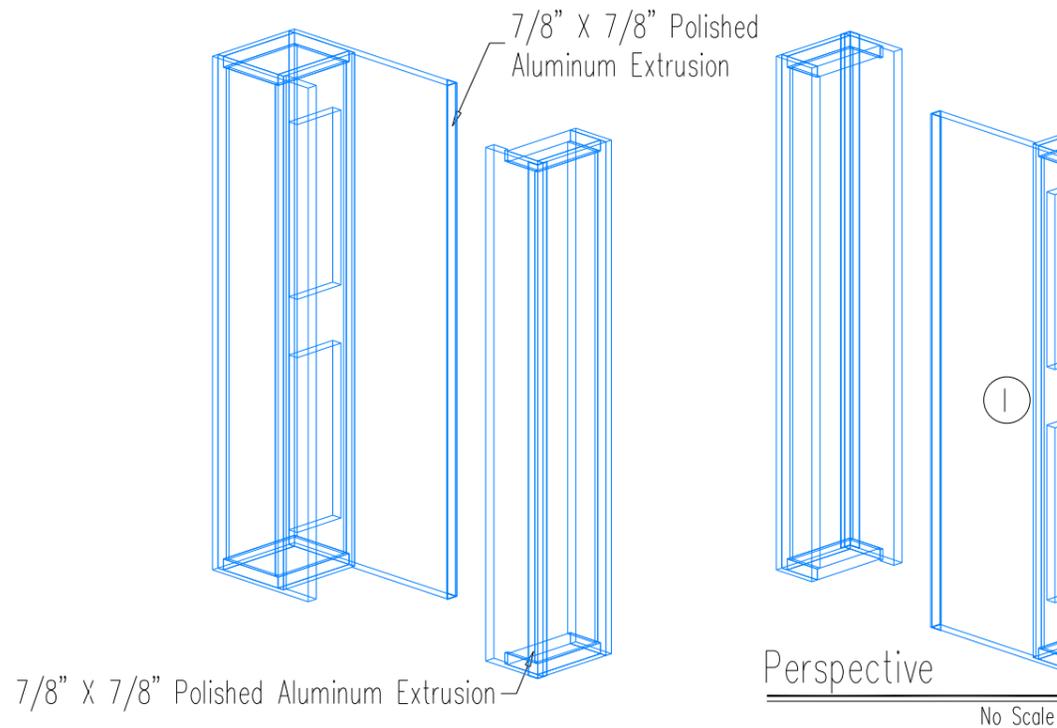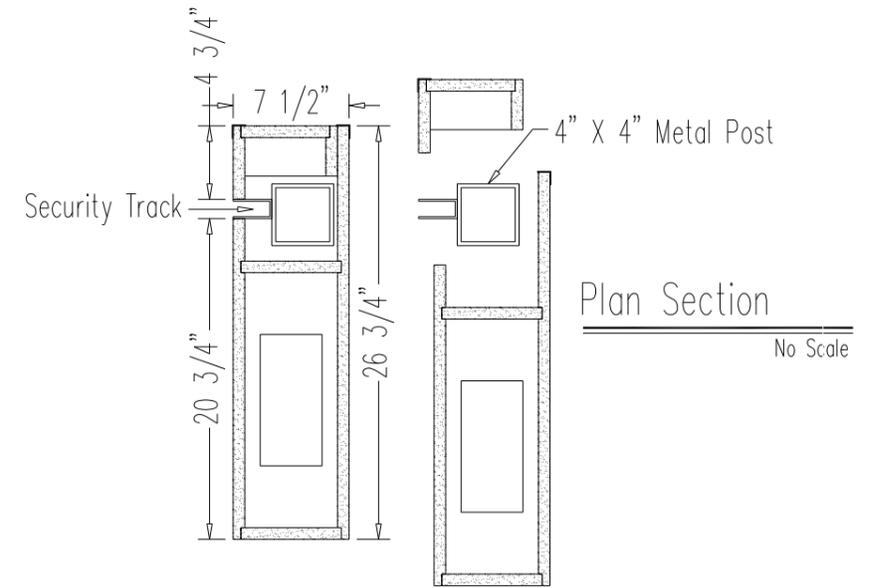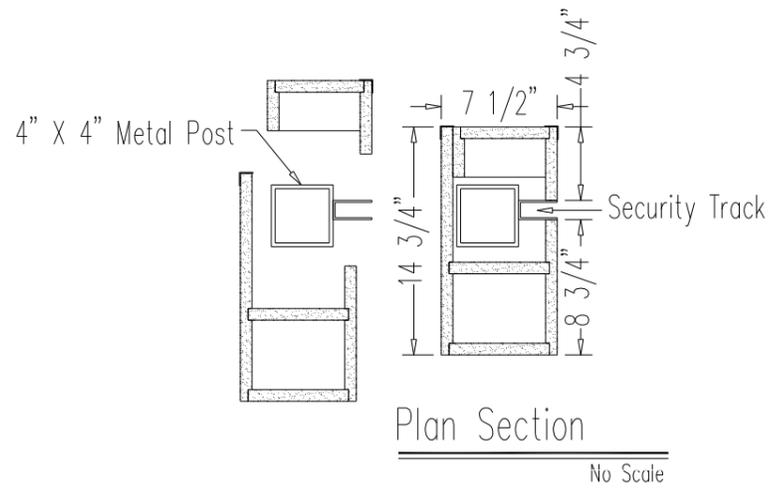





REV. Δ	DATE	DESCRIPTION	BY

THIS DRAWING MAY ONLY BE USED FOR THE PURPOSES COVERED BY THE WRITTEN AGREEMENT WITH SHOWBEST FIXTURE CORP. WRITTEN DIMENSIONS SHALL SUPERSEDE ALL SCALED DIMENSIONS. COPYRIGHT 2014 SHOWBEST FIXTURE CORP.

Showbest
 F I X T U R E
 4112 SARELLEN ROAD
 RICHMOND, VA 23231
 PHONE: (804) 222-5535 FAX: (804) 222-7220

JOB NAME: SHOE PALACE
 LOCATION: HOUSTON, TX
 ITEM: #15 - Entrance Post Enclosure

DRAWN BY: AWQ	JOB #
SCALE: As Noted	13674
DATE: 05-26-15	
CLIENT'S APPROVAL:	SHEET
DATE OF APPROVAL:	15.3
DWG #	

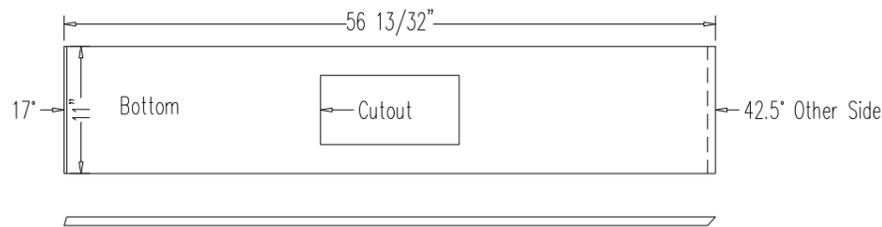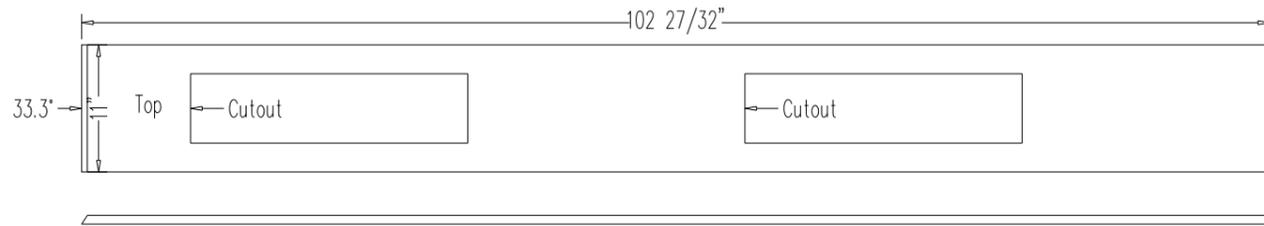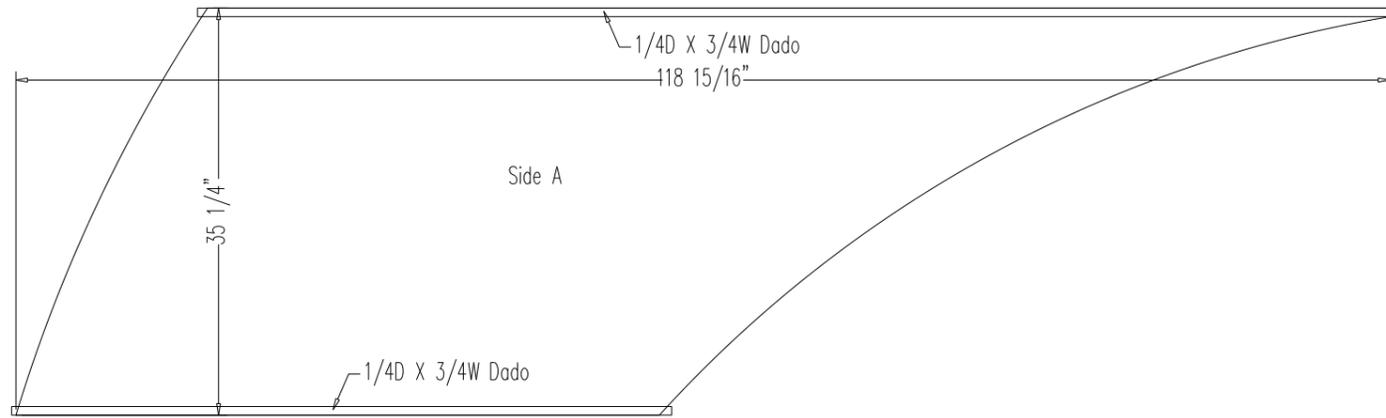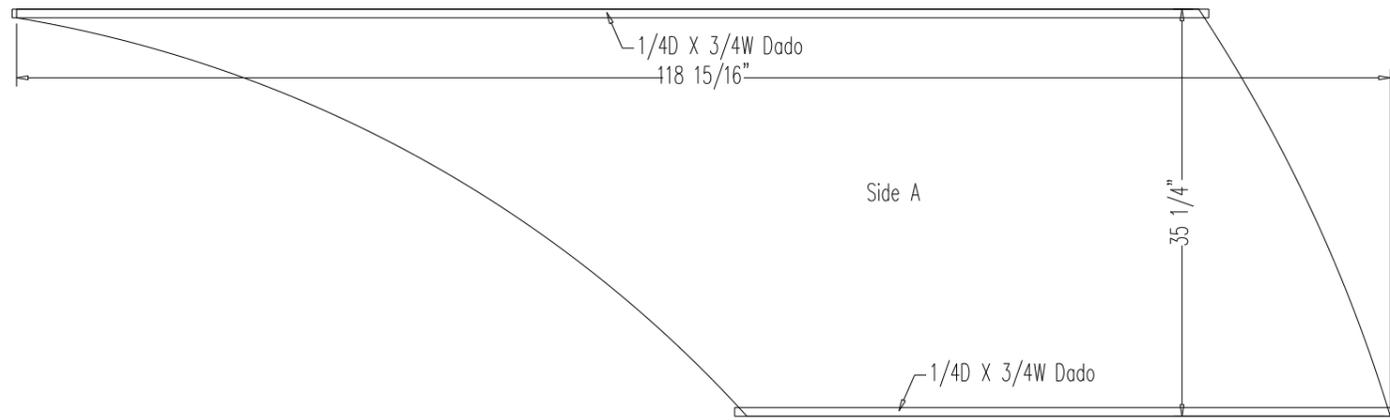

Item # 15A Quantity Required 1 Finish MDF & Kerf Core
 Drawing # _____ Sheet 1 of 1 Date: _____

Line Item	Qty. to Cut	Per Unit	Description	Size			Material	Remarks
				Thkns.	Width	Length		
1.		1	Side	3/4	35 1/4	118 15/16	MDF	CNC Program # 0001
2.		1	Side	3/4	35 1/4	118 15/16	MDF	CNC Program # 0002
3.		1	Top	3/4	11	103 27/32 OS	MDF	CNC Program # 0001
4.		1	Bottom	3/4	11	57 13/32 OS	MDF	CNC Program # 0001
5.								
6.		1	Kerf Core	3/4	42	12	Kerf Core	
7.		1	Kerf Core	3/4	75	12	Kerf Core	
8.								
9.								
Line Item	Qty.	Per Unit	Description & Size	Finish			Remarks	
1.								
2.								
3.								
4.								
5.								
6.								
7.								
8.								
9.								

REV. Δ	DATE	DESCRIPTION	BY





THIS DRAWING MAY ONLY BE USED FOR THE PURPOSES COVERED BY WRITTEN AGREEMENT WITH SHOWBEST FIXTURE CORP. WRITTEN DIMENSIONS SHALL SUPERSEDE ALL SCALED DIMENSIONS. COPYRIGHT 2014 SHOWBEST FIXTURE CORP.

Showbest
 F I X T U R E
 4112 SARELLEN ROAD
 RICHMOND, VA 23231
 PHONE: (804) 222-5535 FAX: (804) 222-7220

JOB NAME: SHOE PALACE
 LOCATION: HOUSTON, TX
 ITEM: #15A - Entrance Cutbill

DRAWN BY: AWQ
 SCALE: As Noted
 DATE: 05-26-15
 CLIENT'S APPROVAL:
 DATE OF APPROVAL:
 DWG #

JOB # 13674
 SHEET 15.4

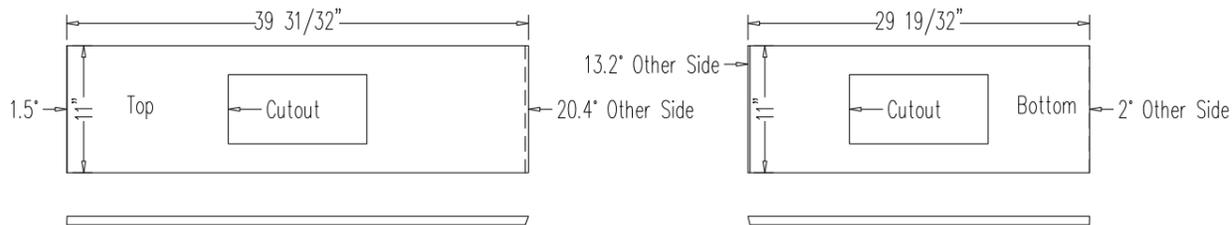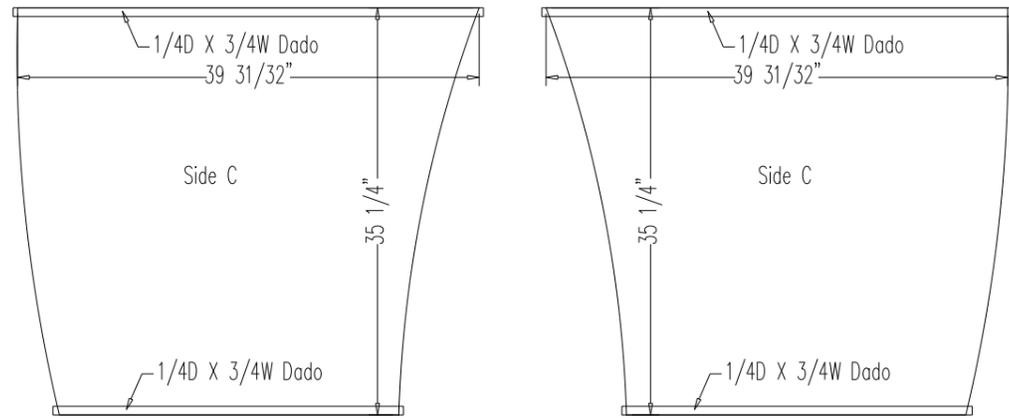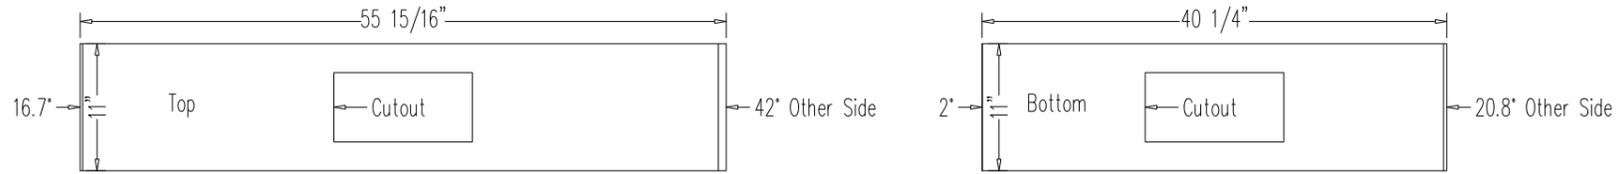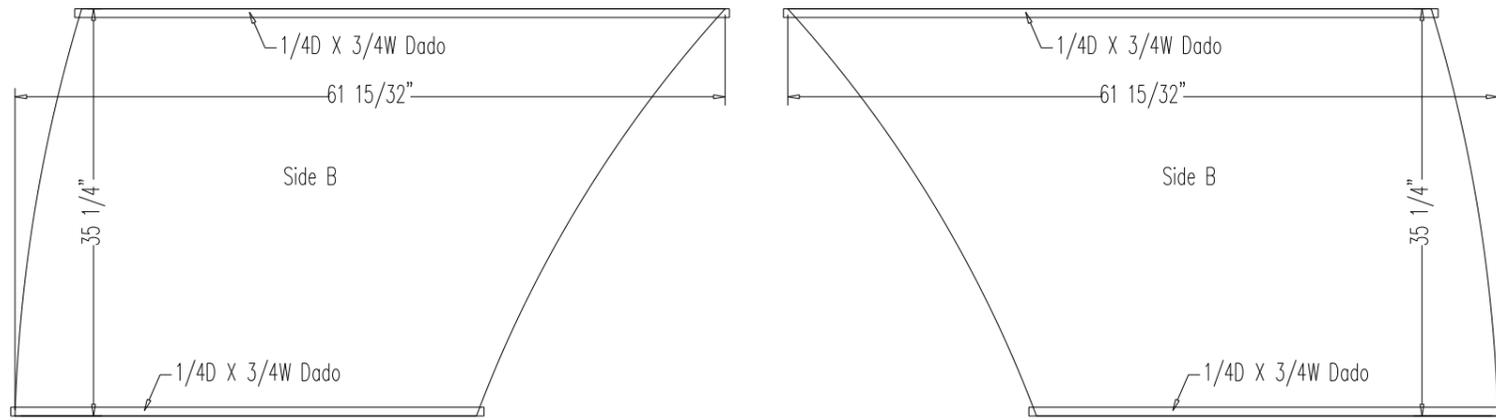

Item # 15B&15C Quantity Required 1 Finish MDF & Kerf Core
 Drawing # _____ Sheet 1 of 1 Date: _____

Line Item	Qty. to Cut	Per Unit	Description	Size			Material	Remarks
				Thkns.	Width	Length		
1.		1	Side	3/4	35 1/4	61 15/32	MDF	CNC Program # 0004
2.		1	Side	3/4	35 1/4	61 15/32	MDF	CNC Program # 0003
3.		1	Top	3/4	11	55 15/16 OS	MDF	CNC Program # 0003
4.		1	Bottom	3/4	11	41 1/4 OS	MDF	CNC Program # 0003
5.								
6.		1	Kerf Core	3/4	37	12	Kerf Core	
7.		1	Kerf Core	3/4	44	12	Kerf Core	
8.								
9.		1	Side	3/4	35 1/4	39 31/32	MDF	CNC Program # 0005
10.		1	Side	3/4	35 1/4	39 31/32	MDF	CNC Program # 0005
11.		1	Top	3/4	11	40 31/32 OS	MDF	CNC Program # 0005
12.		1	Bottom	3/4	11	30 19/32 OS	MDF	CNC Program # 0005
13.								
14.		2	Kerf Core	3/4	38	12	Kerf Core	
15.								
16.								
17.								
18.								
19.								
20.								
21.								
22.								
23.								
Line Item	Qty.	Per Unit	Description & Size			Finish	Remarks	
1.								
2.								
3.								
4.								
5.								
6.								
7.								
8.								
9.								

REV. Δ	DATE	DESCRIPTION	BY

THIS DRAWING MAY ONLY BE USED FOR THE PURPOSES COVERED BY WRITTEN AGREEMENT WITH SHOWBEST FIXTURE CORP. WRITTEN DIMENSIONS SHALL SUPERSEDE ALL SCALED DIMENSIONS. COPYRIGHT 2014 SHOWBEST FIXTURE CORP.

Showbest
 F I X T U R E
 4112 SARELLEN ROAD
 RICHMOND, VA 23231
 PHONE: (804) 222-5535 FAX: (804) 222-7220


JOB NAME: SHOE PALACE
 LOCATION: HOUSTON, TX
 ITEM: #15B & 15C - Entrance Cutbill

DRAWN BY: AWQ
 SCALE: As Noted
 DATE: 05-26-15
 CLIENT'S APPROVAL:
 DATE OF APPROVAL:
 DWG #

JOB # 13674
 SHEET 15.5

Item # 15D Quantity Required 1 Finish MDF & Kerf Core
 Drawing # _____ Sheet 1 of 1 Date: _____

Line Item	Qty. to Cut	Per Unit	Description	Size			Material	Remarks
				Thkns.	Width	Length		
1.		1	Side	3/4	35 1/4	34 1/16	MDF	CNC Program # 0006
2.		1	Side	3/4	35 1/4	34 1/16	MDF	CNC Program # 0006
3.		1	Top	3/4	11	30 3/8 OS	MDF	CNC Program # 0006
4.		1	Bottom	3/4	11	21 5/8 OS	MDF	CNC Program # 0006
5.		1	Loose Cleat	3/4	5 15/16	11 15/16	MDF	CNC Program # 0006
6.								
7.		1	Kerf Core	3/4	37	12	Kerf Core	
8.		1	Kerf Core	3/4	39	12	Kerf Core	
9.								
10.								
Line Item	Qty.	Per Unit	Description & Size			Finish	Remarks	
1.								
2.								
3.								
4.								
5.								
6.								
7.								
8.								
9.								

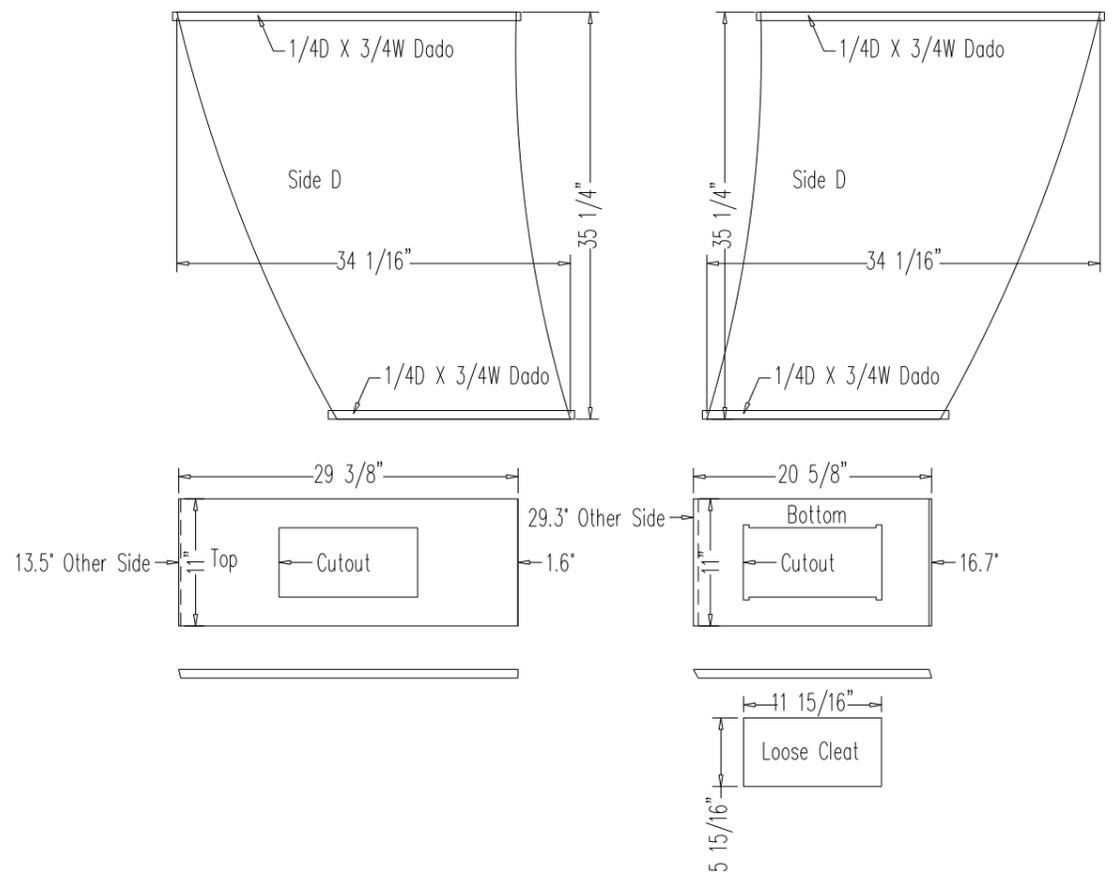

REV. Δ	DATE	DESCRIPTION	BY








THIS DRAWING MAY ONLY BE USED FOR THE PURPOSES COVERED BY WRITTEN AGREEMENT WITH SHOWBEST FIXTURE CORP. WRITTEN DIMENSIONS SHALL SUPERSEDE ALL SCALED DIMENSIONS. COPYRIGHT 2014 SHOWBEST FIXTURE CORP.

Showbest
 F I X T U R E
 4112 SARELLEN ROAD
 RICHMOND, VA 23231
 PHONE: (804) 222-5535 FAX: (804) 222-7220

JOB NAME: SHOE PALACE
 LOCATION: HOUSTON, TX
 ITEM: #15D - Entrance Cutbill

DRAWN BY: AWQ
 SCALE: As Noted
 DATE: 05-26-15
 CLIENT'S APPROVAL:
 DATE OF APPROVAL:
 DWG #

JOB # 13674
 SHEET 15.6

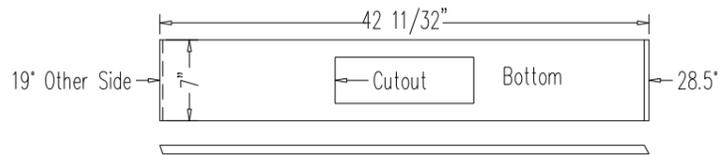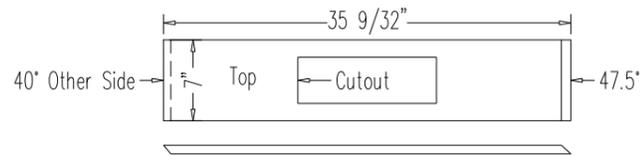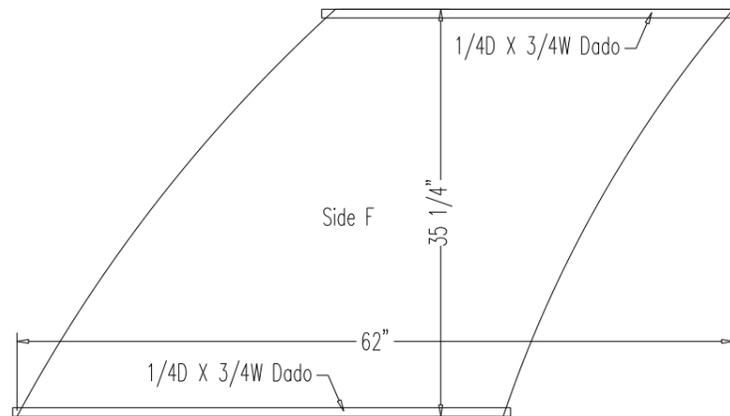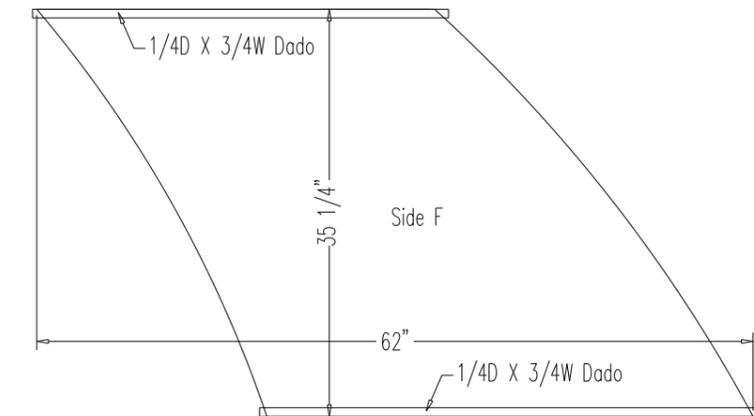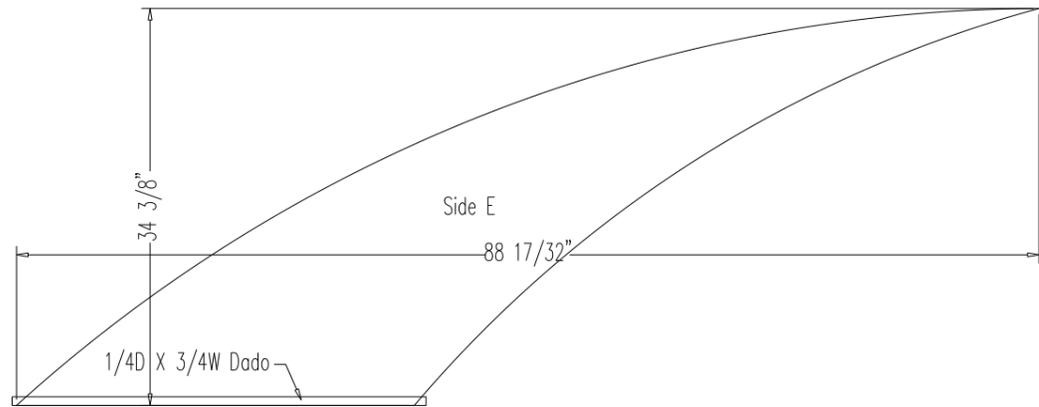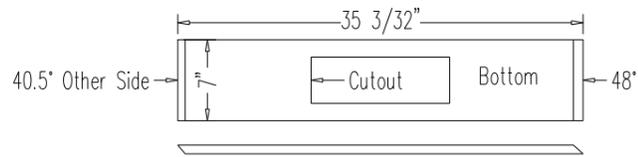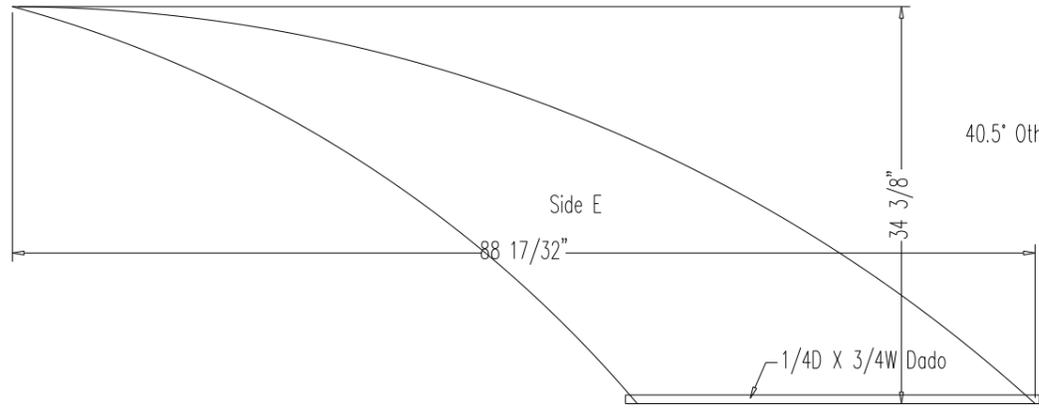

Item # 15E&15F Quantity Required 1 Finish MDF & Kerf Core
 Drawing # _____ Sheet 1 of 1 Date: _____

Line Item	Qty. to Cut	Per Unit	Description	Size			Material	Remarks
				Thkns.	Width	Length		
1.		1	Side	3/4	34 3/8	88 17/32	MDF	CNC Program # 0007
2.		1	Side	3/4	34 3/8	88 17/32	MDF	CNC Program # 0007
3.		1	Bottom	3/4	7	36 3/32 OS	MDF	CNC Program # 0007
4.								
5.		1	Kerf Core	3/4	67	12	Kerf Core	
6.		1	Kerf Core	3/4	100	12	Kerf Core	
7.								
8.		1	Side	3/4	35 1/4	62	MDF	CNC Program # 0008
9.		1	Side	3/4	35 1/4	62	MDF	CNC Program # 0008
10.		1	Top	3/4	7	36 9/32 OS	MDF	CNC Program # 0008
11.		1	Bottom	3/4	7	43 11/32 OS	MDF	CNC Program # 0009
12.								
13.		1	Kerf Core	3/4	43	12	Kerf Core	
14.		1	Kerf Core	3/4	46	12	Kerf Core	
15.								
16.								
17.								
18.								
19.								
20.								
21.								
22.								
23.								
Line Item	Qty.	Per Unit	Description & Size				Finish	Remarks
1.								
2.								
3.								
4.								
5.								
6.								
7.								
8.								
9.								

REV. Δ	DATE	DESCRIPTION	BY





THIS DRAWING MAY ONLY BE USED FOR THE PURPOSES COVERED BY WRITTEN AGREEMENT WITH SHOWBEST FIXTURE CORP. WRITTEN DIMENSIONS SHALL SUPERSEDE ALL SCALED DIMENSIONS. COPYRIGHT 2014 SHOWBEST FIXTURE CORP.

4112 SARELLEN ROAD RICHMOND, VA 23231
 PHONE: (804) 222-5535 FAX: (804) 222-7220

JOB NAME: SHOE PALACE
 LOCATION: HOUSTON, TX
 ITEM: #15E & 15F - Entrance Cutbill

DRAWN BY: AWQ
 SCALE: As Noted
 DATE: 05-26-15
 CLIENT'S APPROVAL:
 DATE OF APPROVAL:
 DWG #

JOB # 13674
 SHEET 15.7

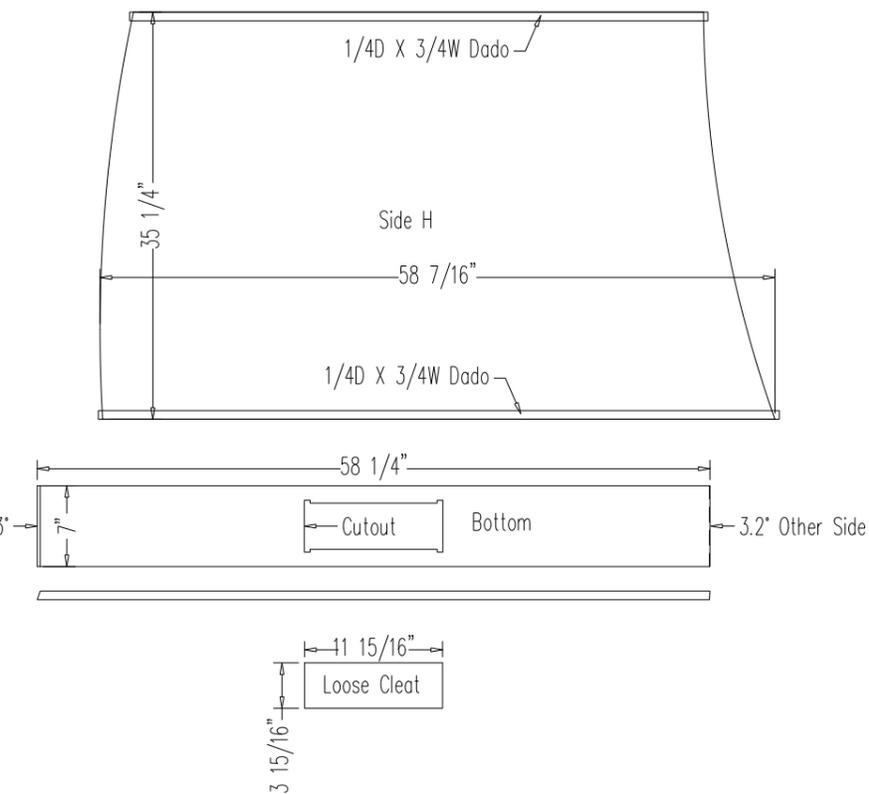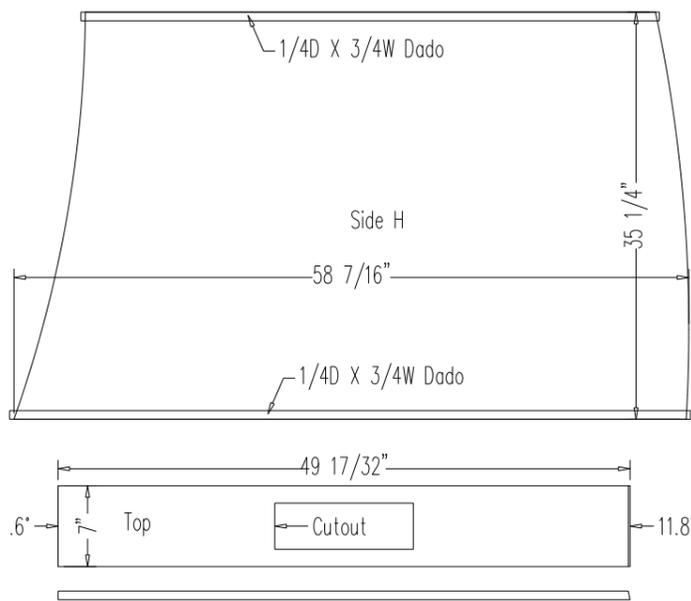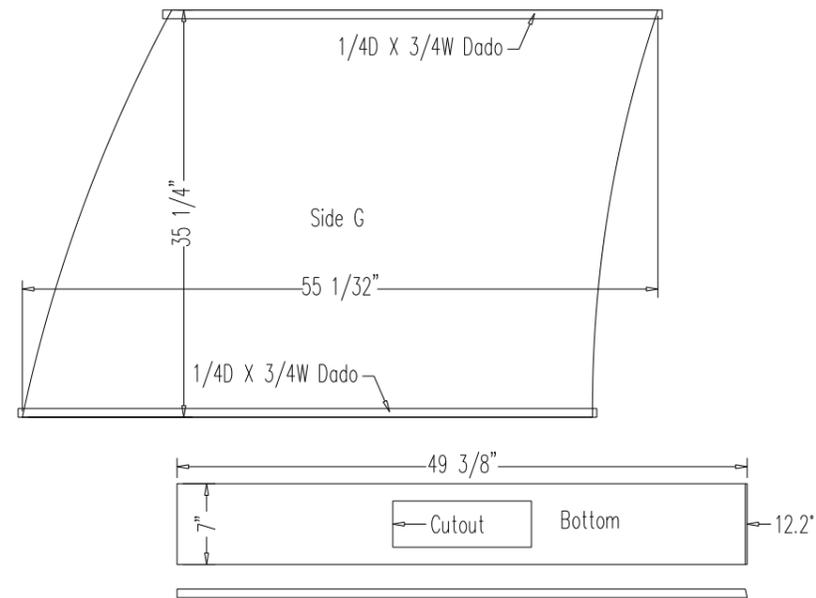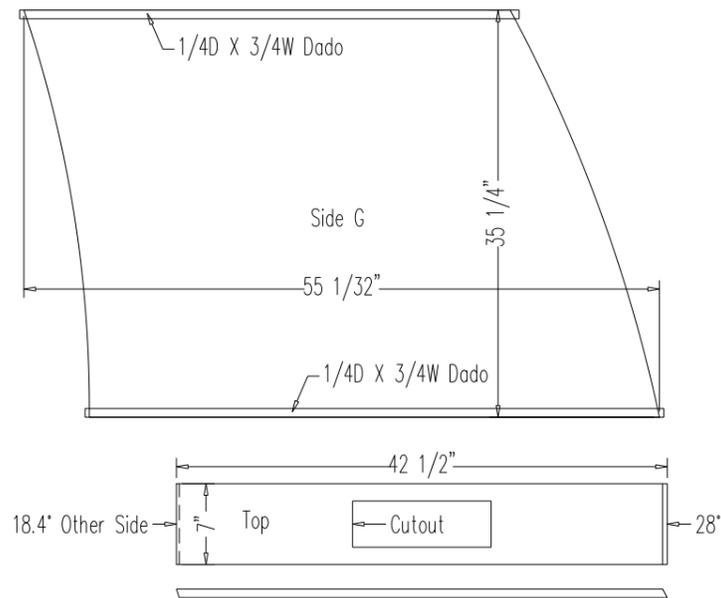

Item # 15G&15H Quantity Required 1 Finish MDF & Kerf Core
 Drawing # _____ Sheet 1 of 1 Date: _____

Line Item	Qty. to Cut	Per Unit	Description	Size			Material	Remarks
				Thkns.	Width	Length		
1.		1	Side	3/4	35 1/4	55 1/32	MDF	CNC Program # 0010
2.		1	Side	3/4	35 1/4	55 1/32	MDF	CNC Program # 0010
3.		1	Top	3/4	7	43 1/2 OS	MDF	CNC Program # 0011
4.		1	Bottom	3/4	7	50 3/8 OS	MDF	CNC Program # 0010
5.								
6.		1	Kerf Core	3/4	38	12	Kerf Core	
7.		1	Kerf Core	3/4	40	12	Kerf Core	
8.								
9.		1	Side	3/4	35 1/4	58 7/16	MDF	CNC Program # 0012
10.		1	Side	3/4	35 1/4	58 7/16	MDF	CNC Program # 0013
11.		1	Top	3/4	7	50 17/32 OS	MDF	CNC Program # 0013
12.		1	Bottom	3/4	7	59 1/4 OS	MDF	CNC Program # 0012
13.		1	Loose Cleat	3/4	3 15/16	11 15/16	MDF	CNC Program # 0012
14.								
15.		2	Kerf Core	3/4	38	12	Kerf Core	
16.								
17.								
18.								
19.								
20.								
21.								
22.								
23.								
Line Item	Qty.	Per Unit	Description & Size		Finish	Remarks		
1.								
2.								
3.								
4.								
5.								
6.								
7.								
8.								
9.								

REV.	DATE	DESCRIPTION	BY


THIS DRAWING MAY ONLY BE USED FOR THE PURPOSES COVERED BY WRITTEN AGREEMENT WITH SHOWBEST FIXTURE CORP. WRITTEN DIMENSIONS SHALL SUPERSEDE ALL SCALED DIMENSIONS. COPYRIGHT 2014 SHOWBEST FIXTURE CORP.

4112 SARELLEN ROAD
 RICHMOND, VA 23231
 PHONE: (804) 222-5535 FAX: (804) 222-7220

JOB NAME: SHOE PALACE
 LOCATION: HOUSTON, TX
 ITEM: #15G & 15H - Entrance Cutbill

DRAWN BY: AWQ
 SCALE: As Noted
 DATE: 05-26-15
 CLIENT'S APPROVAL:
 DATE OF APPROVAL:
 DWG #

JOB # 13674
 SHEET 15.8

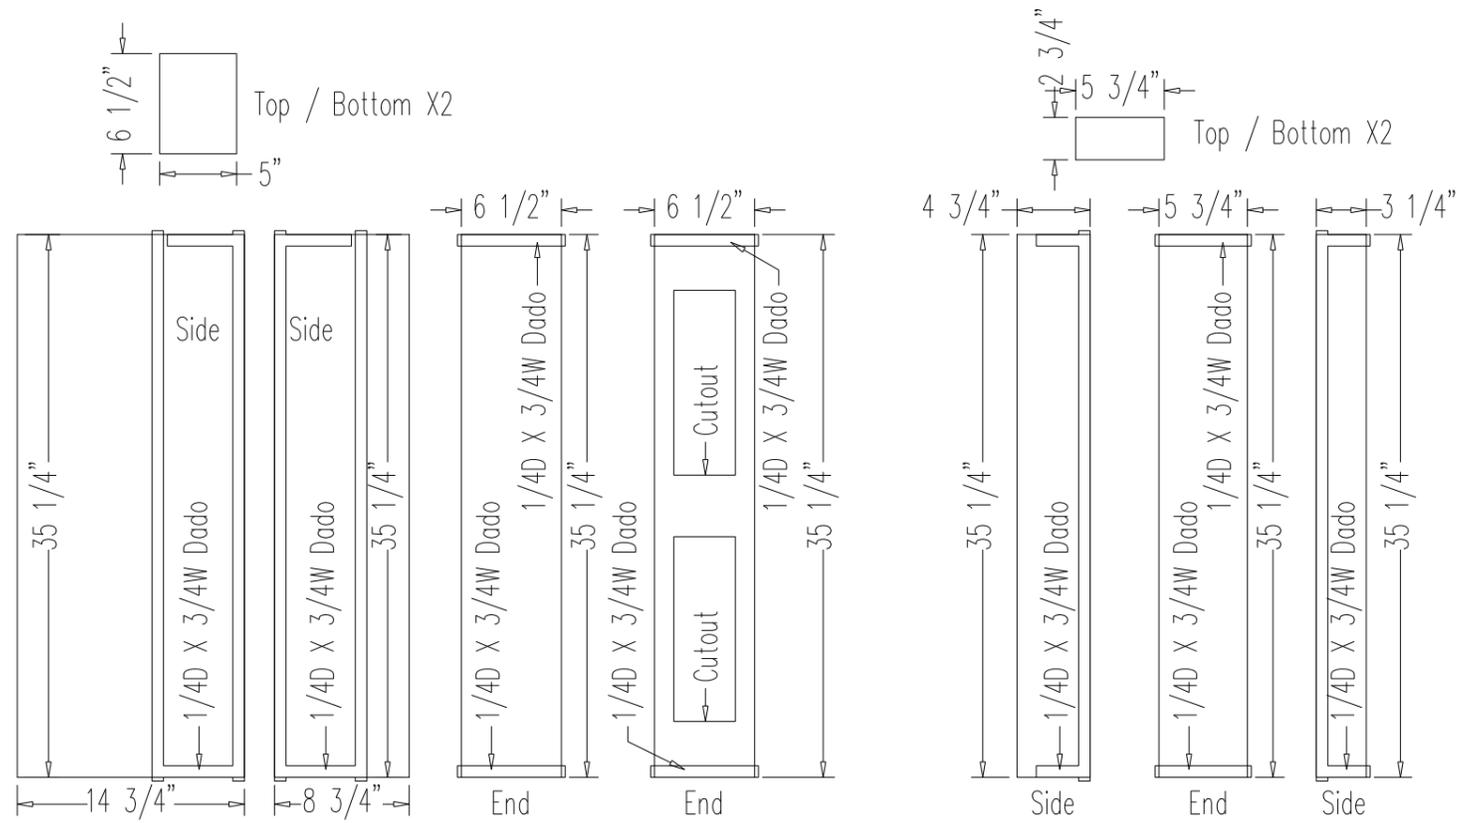

Item # 151 Quantity Required 4 Finish MDF
 Drawing # _____ Sheet 1 of 1 Date: _____

Line Item	Qty. to Cut	Per Unit	Description	Size			Material	Remarks
				Thkns.	Width	Length		
1.	8	2	Top / Bottom	3/4	5	6 1/2	MDF	CNC Program # 0014
2.	4	1	Side	3/4	14 3/4	35 1/4	MDF	CNC Program # 0014
3.	4	1	Side	3/4	8 3/4	35 1/4	MDF	CNC Program # 0014
4.	4	1	End	3/4	6 1/2	35 1/4	MDF	CNC Program # 0014
5.	4	1	End	3/4	6 1/2	35 1/4	MDF	CNC Program # 0014
6.								
7.	8	2	Top / Bottom	3/4	2 3/4	5 3/4	MDF	CNC Program # 0014
8.	4	1	Side	3/4	4 3/4	35 1/4	MDF	CNC Program # 0014
9.	4	1	End	3/4	5 3/4	35 1/4	MDF	CNC Program # 0014
10.	4	1	Side	3/4	3 1/4	35 1/4	MDF	CNC Program # 0014
11.								
12.								
Line Item	Qty.	Per Unit	Description & Size	Finish	Remarks
1.	8	2	Metal Angle Stylmark #110451 35 1/4" Long	Buffed Brite Natural 110	
2.	8	2	Metal Angle Stylmark #110451 35 1/4" Long	Buffed Brite Natural 110	Ship Loose
3.					
4.					
5.					
6.					
7.					
8.					
9.					

REV.	DATE	DESCRIPTION	BY



THIS DRAWING MAY ONLY BE USED FOR THE PURPOSES COVERED BY WRITTEN AGREEMENT WITH SHOWBEST FIXTURE CORP. WRITTEN DIMENSIONS SHALL SUPERSEDE ALL SCALED DIMENSIONS. COPYRIGHT 2014 SHOWBEST FIXTURE CORP.

Showbest
 F I X T U R E
 4112 SARELLEN ROAD
 RICHMOND, VA 23231
 PHONE: (804) 222-5535 FAX: (804) 222-7220

JOB NAME: SHOE PALACE
 LOCATION: HOUSTON, TX
 ITEM: #151 - Entrance Cutbill

DRAWN BY: AWQ
 SCALE: As Noted
 DATE: 05-26-15
 CLIENT'S APPROVAL: _____
 DATE OF APPROVAL: _____
 DWG # _____

JOB # 13674
 SHEET 15.9

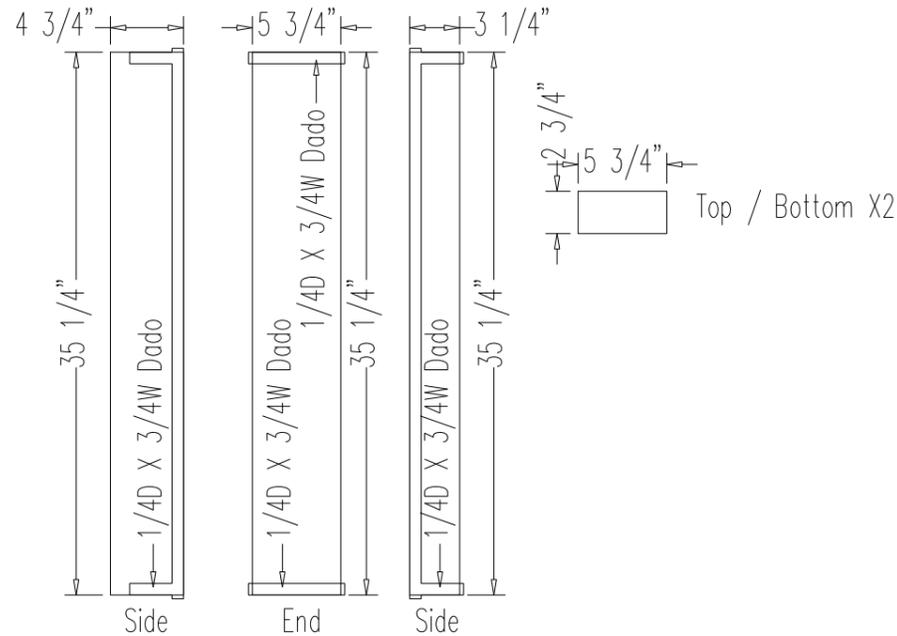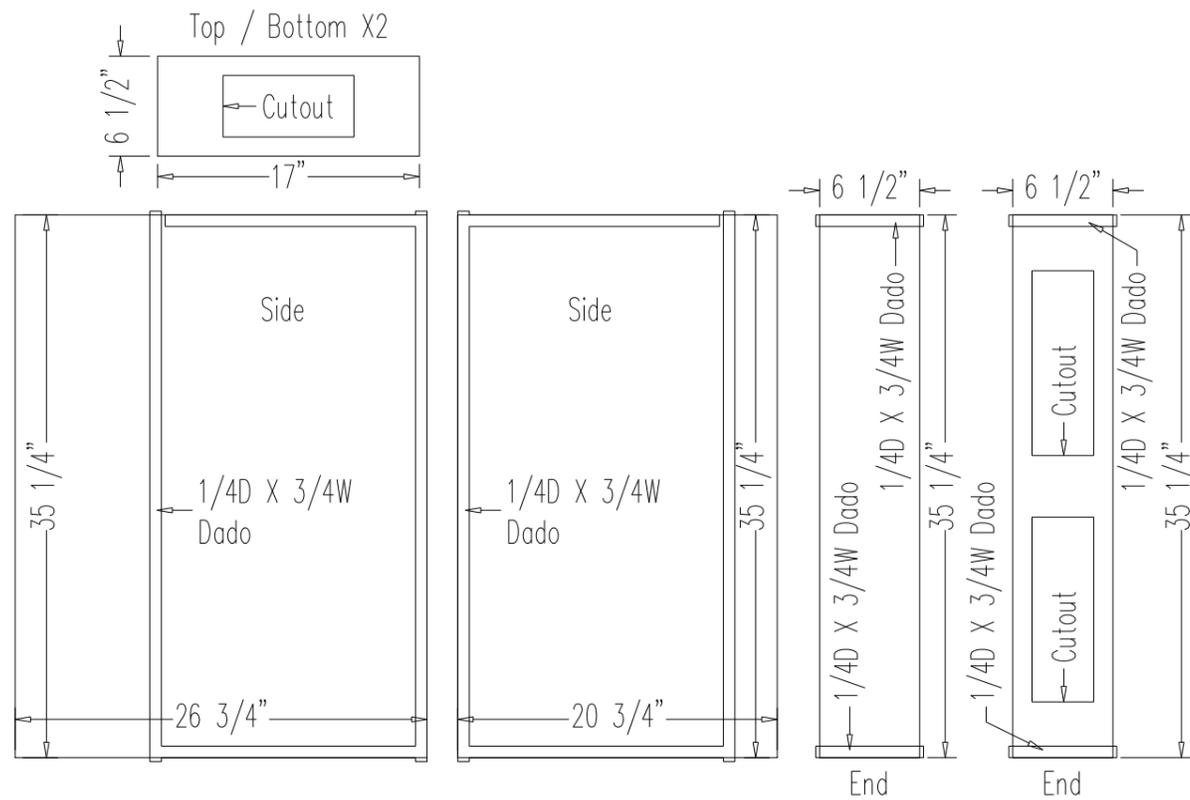

Item # 15J Quantity Required 4 Finish MDF
 Drawing # _____ Sheet 1 of 1 Date: _____

Line Item	Qty. to Cut	Per Unit	Description	Size			Material	Remarks
				Thkns.	Width	Length		
1.	8	2	Top / Bottom	3/4	6 1/2	17	MDF	CNC Program # 0015
2.	4	1	Side	3/4	26 3/4	35 1/4	MDF	CNC Program # 0015
3.	4	1	Side	3/4	20 3/4	35 1/4	MDF	CNC Program # 0015
4.	4	1	End	3/4	6 1/2	35 1/4	MDF	CNC Program # 0015
5.	4	1	End	3/4	6 1/2	35 1/4	MDF	CNC Program # 0015
6.								
7.	4	1	Side	3/4	4 3/4	35 1/4	MDF	CNC Program # 0015
8.	4	1	End	3/4	5 3/4	35 1/4	MDF	CNC Program # 0015
9.	4	1	Side	3/4	3 1/4	35 1/4	MDF	CNC Program # 0015
10.	8	2	Top / Bottom	3/4	2 3/4	5 3/4	MDF	CNC Program # 0015
11.								
12.								
Line Item	Qty.	Per Unit	Description & Size				Finish	Remarks
1.	8	2	Metal Angle Stylmark #110451 35 1/4" Long				Buffed Brite Natural 110	
2.	8	2	Metal Angle Stylmark #110451 35 1/4" Long				Buffed Brite Natural 110	Ship Loose
3.								
4.								
5.								
6.								
7.								
8.								
9.								





REV. Δ	DATE	DESCRIPTION	BY

THIS DRAWING MAY ONLY BE USED FOR THE PURPOSES COVERED BY WRITTEN AGREEMENT WITH SHOWBEST FIXTURE CORP. WRITTEN DIMENSIONS SHALL SUPERSEDE ALL SCALED DIMENSIONS. COPYRIGHT 2014 SHOWBEST FIXTURE CORP.


4112 SARELLEN ROAD
 RICHMOND, VA 23231
 PHONE: (804) 222-5535 FAX: (804) 222-7220

JOB NAME: SHOE PALACE
 LOCATION: HOUSTON, TX
 ITEM: #15J - Entrance Cutbill

DRAWN BY: <u>AWQ</u>	JOB # <u>13674</u>
SCALE: <u>As Noted</u>	
DATE: <u>05-26-15</u>	
CLIENT'S APPROVAL:	SHEET <u>15.10</u>
DATE OF APPROVAL:	
DWG #	

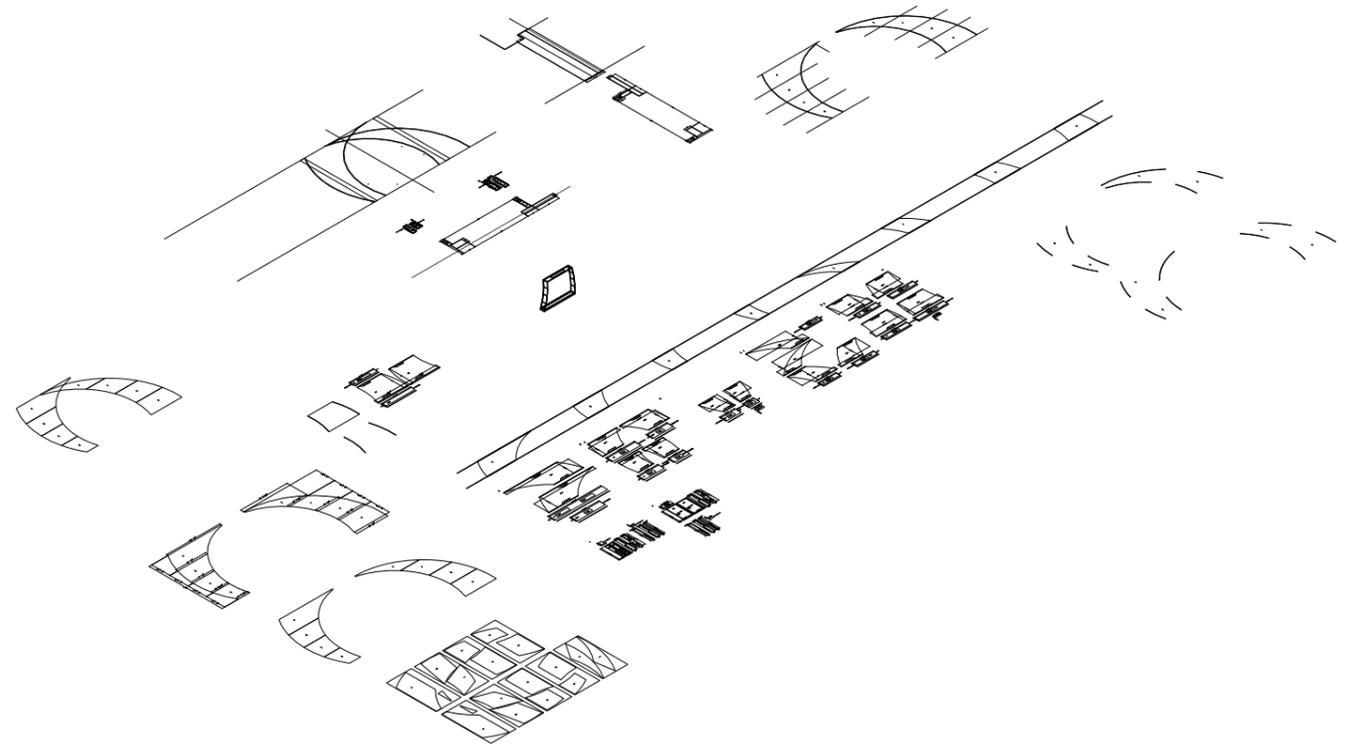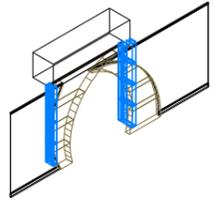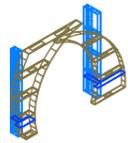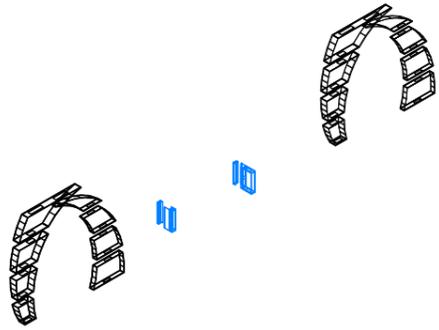


Qty: 7

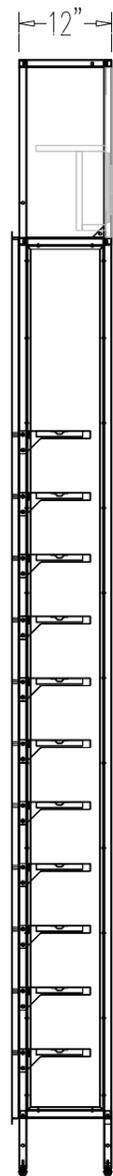


End

No Scale

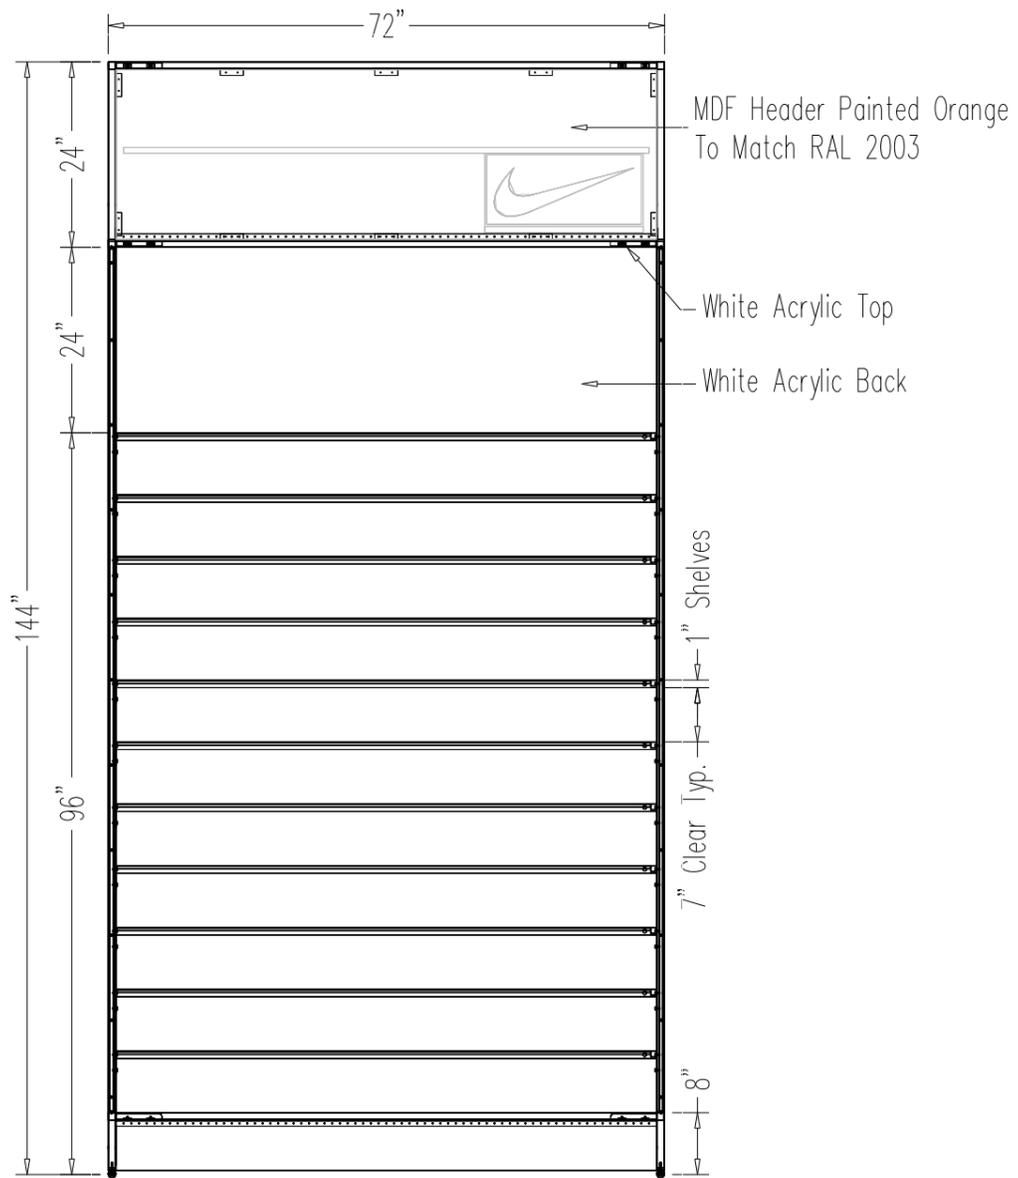

Front







No Scale

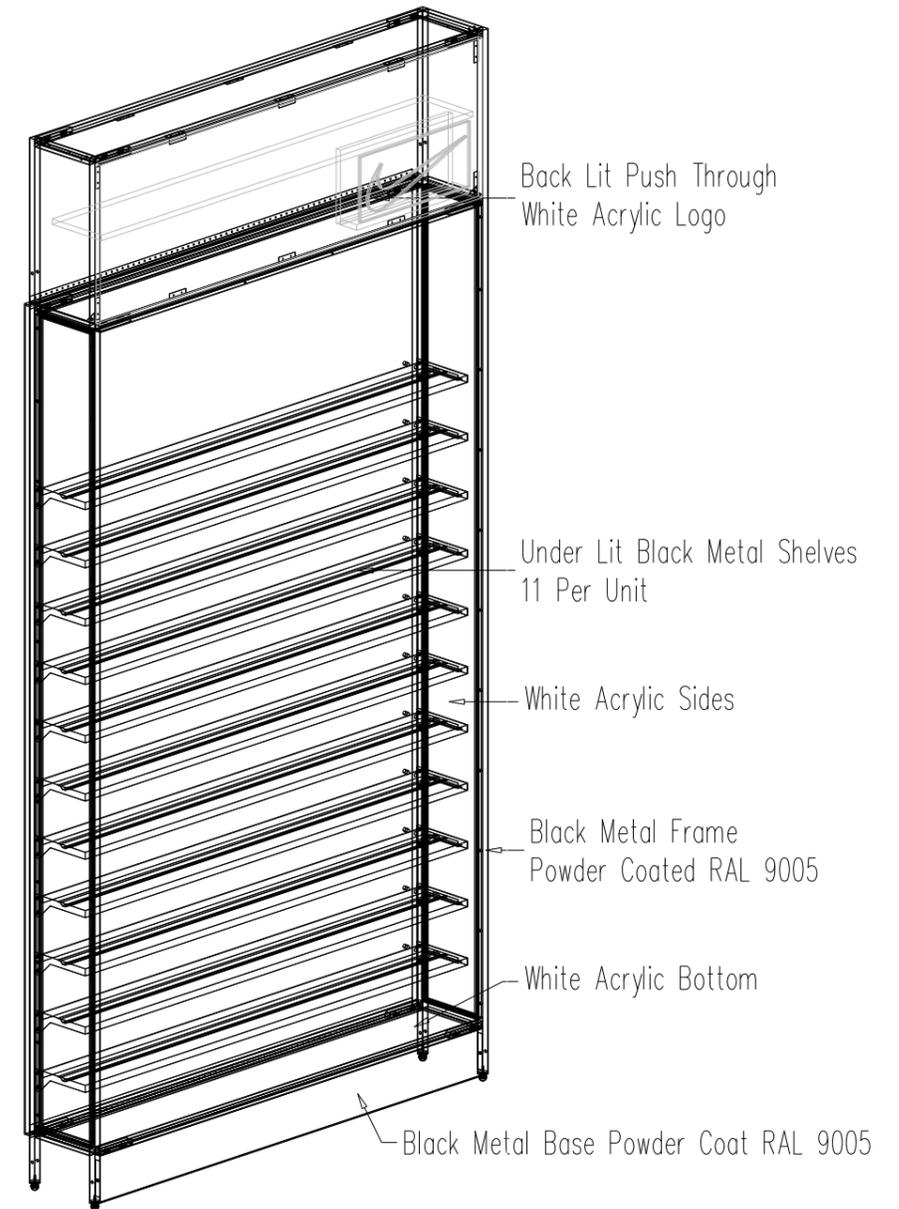

Perspective

No Scale

REV. Δ	DATE	DESCRIPTION	BY
		THIS DRAWING MAY ONLY BE USED FOR THE PURPOSES COVERED BY WRITTEN AGREEMENT WITH SHOWBEST FIXTURE CORP. WRITTEN DIMENSIONS SHALL SUPERSEDE ALL SCALED DIMENSIONS	
			
4112 SARELLEN ROAD RICHMOND, VA 23231 PHONE: (804) 222-5535 FAX: (804) 222-7220			
JOB NAME: SHOE PALACE		DRAWN BY: AWQ	
LOCATION: HOUSTON, TX		SCALE: As Noted	
ITEM: #17 - Nike Wall Case		DATE: 05-12-15	
		CLIENT'S APPROVAL:	JOB #
		DATE OF APPROVAL:	13674
		DWG #	SHEET
			17.1

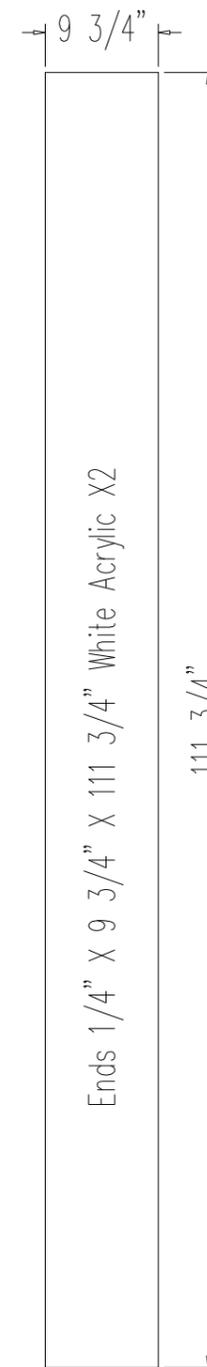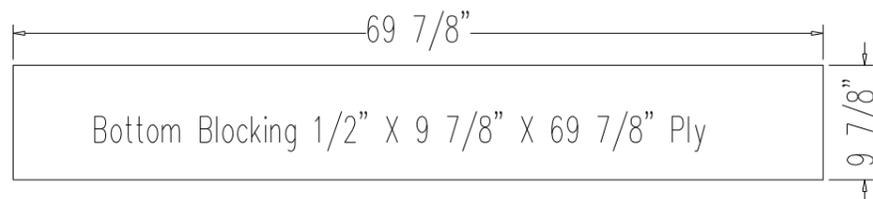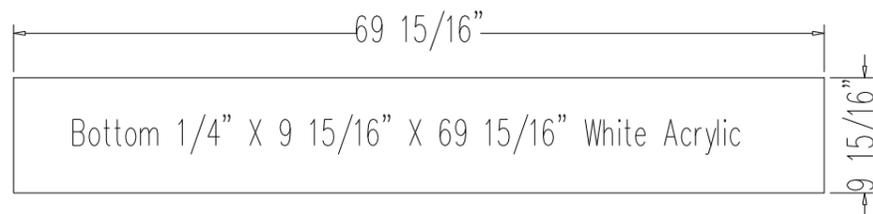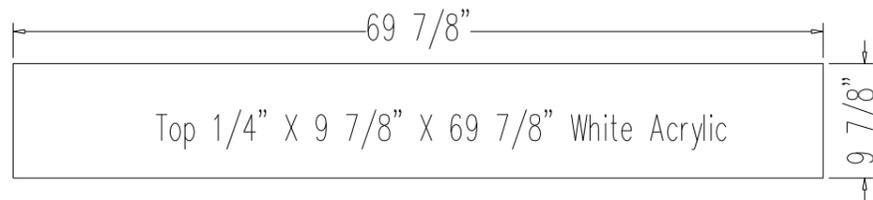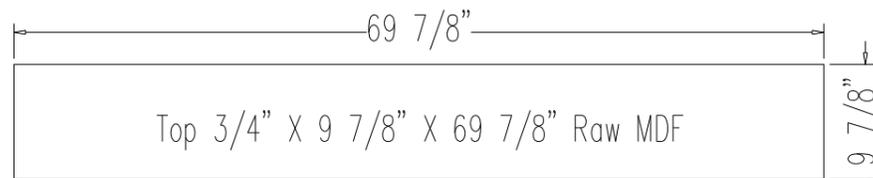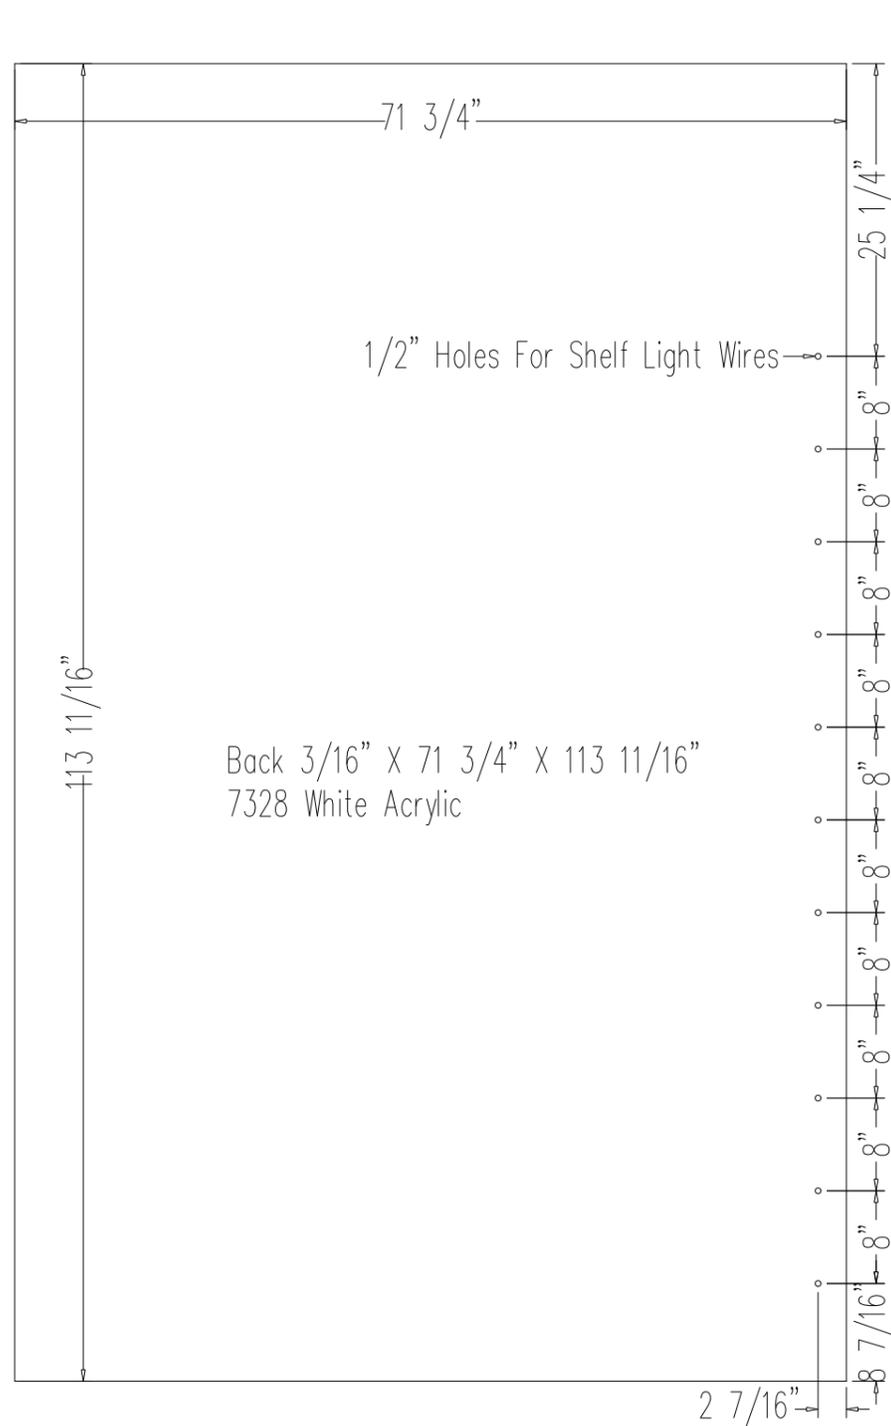

Bottom Blocking For Back 9/16" X 3/4" X 70 5/16" Poplar


REV. Δ	DATE	DESCRIPTION	BY

THIS DRAWING MAY ONLY BE USED FOR THE PURPOSES COVERED BY WRITTEN AGREEMENT WITH SHOWBEST FIXTURE CORP. WRITTEN DIMENSIONS SHALL SUPERSEDE ALL SCALED DIMENSIONS. COPYRIGHT 2014 SHOWBEST FIXTURE CORP.





Showbest
 F I X T U R E
 4112 SARELLEN ROAD
 RICHMOND, VA 23231
 PHONE: (804) 222-5535 FAX: (804) 222-7220

JOB NAME: SHOE PALACE
 LOCATION: HOUSTON, TX
 ITEM: #17 - Nike Wall Case

DRAWN BY: AWQ	JOB # 13674
SCALE: As Noted	
DATE: 05-12-15	SHEET 17.2
CLIENT'S APPROVAL:	
DATE OF APPROVAL:	
DWG #	

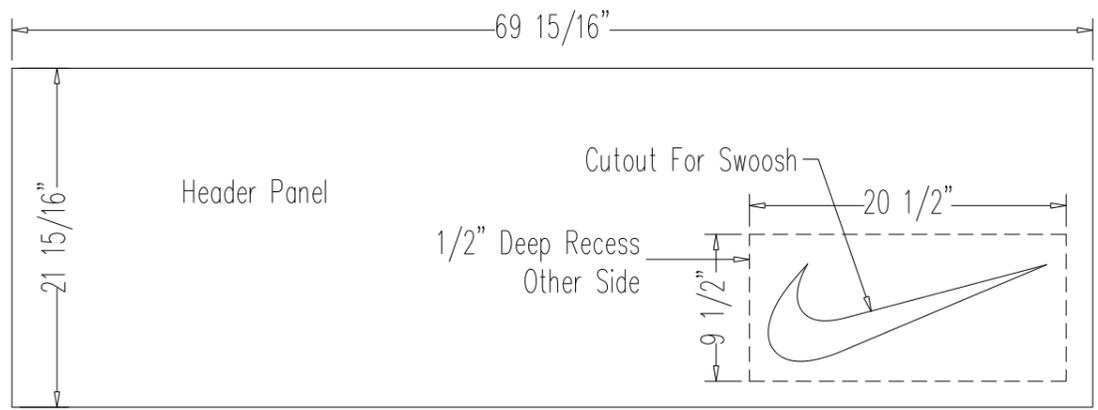

Paint Orange To Match RAL 2003

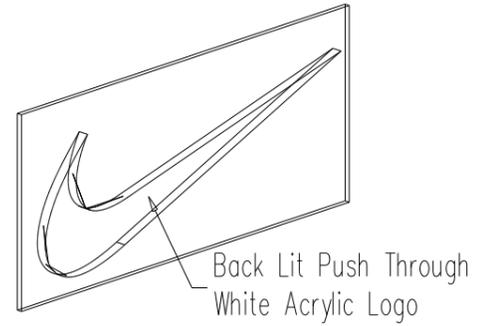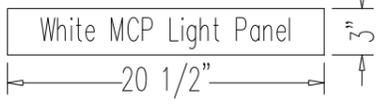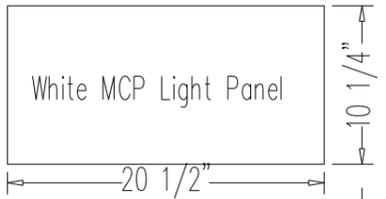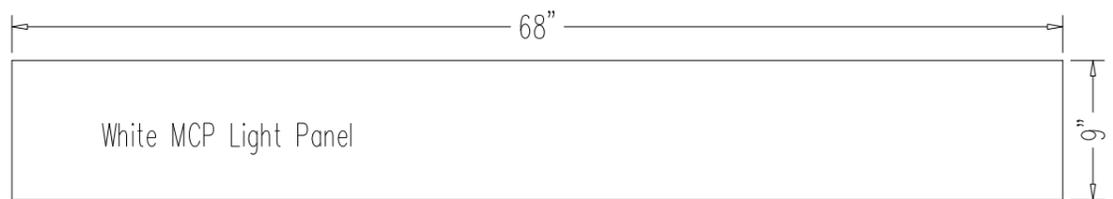

Item # 17 Quantity Required 7 Finish Orange Paint & White Acrylic
 Drawing # _____ Sheet 1 of 1 Date: _____

Line Item	Qty. to Cut	Per Unit	Description	Size			Material	KOM0:\S-Palace\13674\17-26\
				Thkns.	Width	Length		
1.	7	1	Back	3/16	71 3/4	113 11/16	White Acrylic 7328	
2.	7	1	Top	3/4	9 7/8	69 7/8	MDF	
3.	7	1	Top	1/4	9 7/8	69 7/8	White Acrylic 7328	
4.	7	1	Bottom	1/4	9 15/16	69 15/16	White Acrylic 7328	
5.	7	1	Bottom Blocking	1/2	9 7/8	69 7/8	Plywood	
6.	14	2	Ends	1/4	9 3/4	111 3/4	White Acrylic 7328	
7.	14	2	Side Back Blocking	9/16	3/4	113 1/16	Poplar	
8.	7	1	Top Back Blocking	9/16	3/4	71 13/16	Poplar	
9.	7	1	Bottom Back Blocking	9/16	3/4	70 5/16	Poplar	
10.	7	1	Header Panel	3/4	21 15/16	69 15/16	MDF	LISTED SEPARATELY
11.	7	1	Light Panel	3/4	9	68	White MCP	
12.	7	1	Light Panel	3/4	10 1/4	20 1/2	White MCP	
13.	7	1	Light Panel	3/4	3	20 1/2	White MCP	
14.								
15.								
16.								
17.								
18.								
19.								
20.								
21.								
22.								
23.								

Line Item	Qty.	Per Unit	Description & Size	Finish	Remarks
1.	7	1	Acrylic "Swoosh" Logo 3/4" X 9" X 20"	White Acrylic	Buy Out
2.	7	1	LED Light Abitech NC LED LX-HLC-SOLLEDS		
3.	7	1	LED Light Driver Mean Well CLG-60		
4.					
5.					
6.					
7.					
8.					
9.					

REV.	DATE	DESCRIPTION	BY


THIS DRAWING MAY ONLY BE USED FOR THE PURPOSES COVERED BY WRITTEN AGREEMENT WITH SHOWBEST FIXTURE CORP. WRITTEN DIMENSIONS SHALL SUPERSEDE ALL SCALED DIMENSIONS. COPYRIGHT 2014 SHOWBEST FIXTURE CORP.

4112 SARELLEN ROAD
 RICHMOND, VA 23231
 PHONE: (804) 222-5535 FAX: (804) 222-7220

JOB NAME: SHOE PALACE
 LOCATION: HOUSTON, TX
 ITEM: #17 - Nike Wall Case


DRAWN BY: AWQ	JOB #
SCALE: As Noted	13674
DATE: 05-12-15	
CLIENT'S APPROVAL:	SHEET
DATE OF APPROVAL:	17.3
DWG #	

Qty: 1

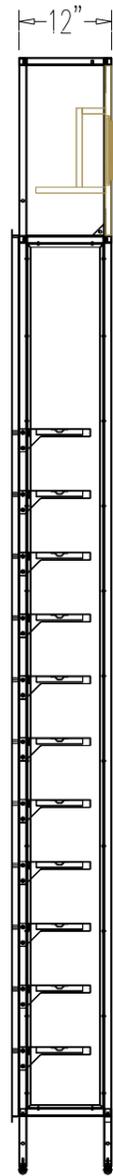


End

No Scale

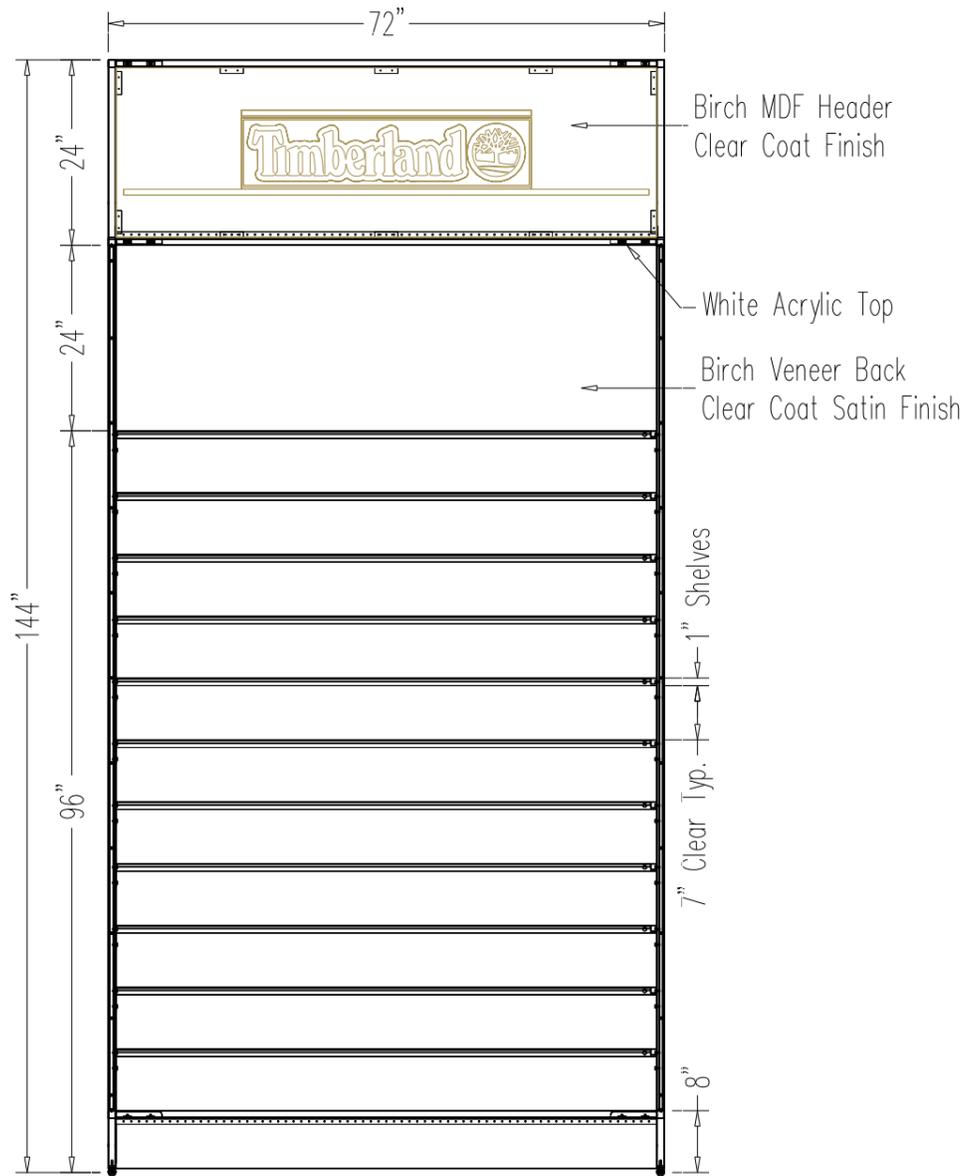

Front


No Scale

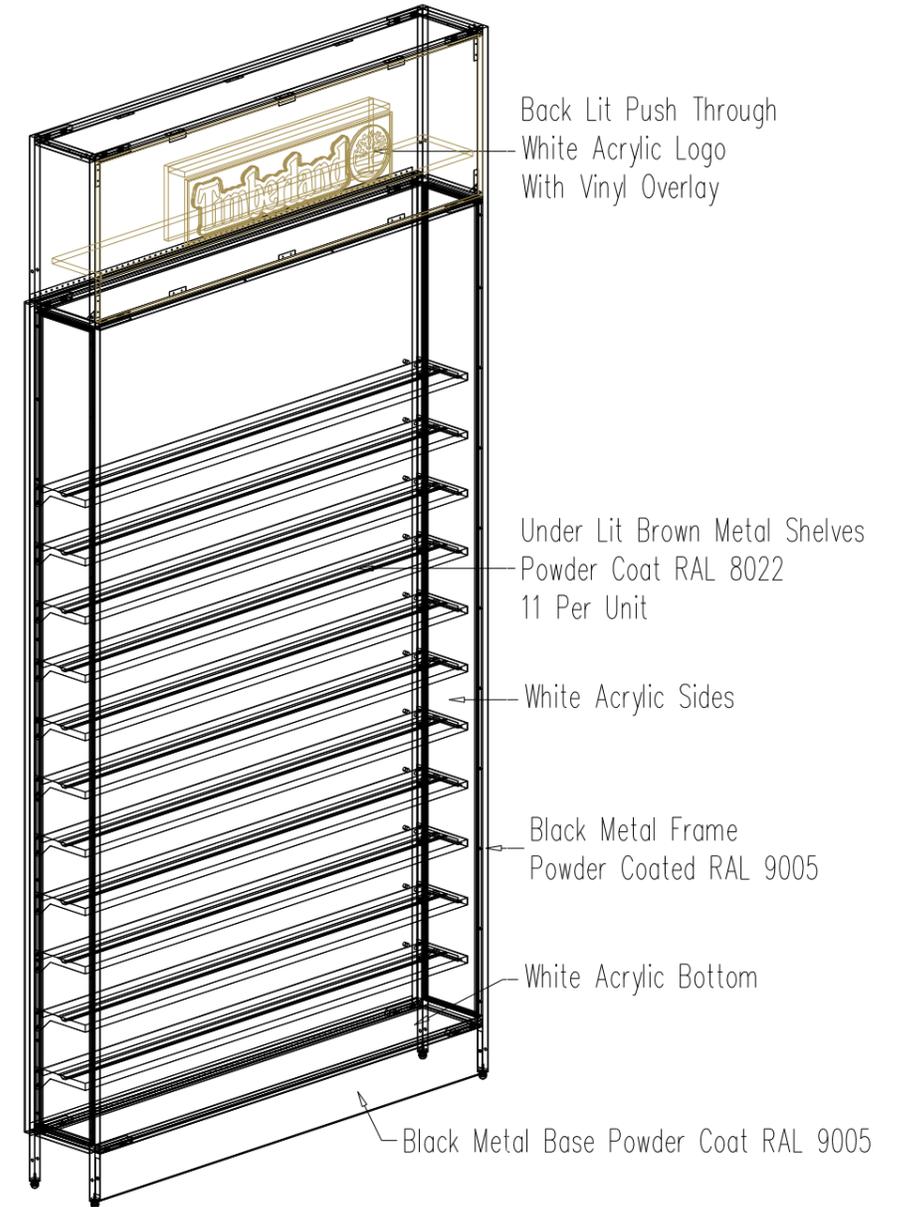

Perspective

No Scale

REV. Δ	DATE	DESCRIPTION	BY
		THIS DRAWING MAY ONLY BE USED FOR THE PURPOSES COVERED BY WRITTEN AGREEMENT WITH SHOWBEST FIXTURE CORP. WRITTEN DIMENSIONS SHALL SUPERSEDE ALL SCALED DIMENSIONS	
			
		4112 SARELLEN ROAD RICHMOND, VA 23231 PHONE: (804) 222-5535 FAX: (804) 222-7220	
		JOB NAME: SHOE PALACE LOCATION: HOUSTON, TX ITEM: #18 - Timberland Wall Case	
		DRAWN BY: AWQ SCALE: As Noted DATE: 05-12-15	JOB # 13674
		CLIENT'S APPROVAL: DATE OF APPROVAL:	SHEET 18.1
		DWG #	

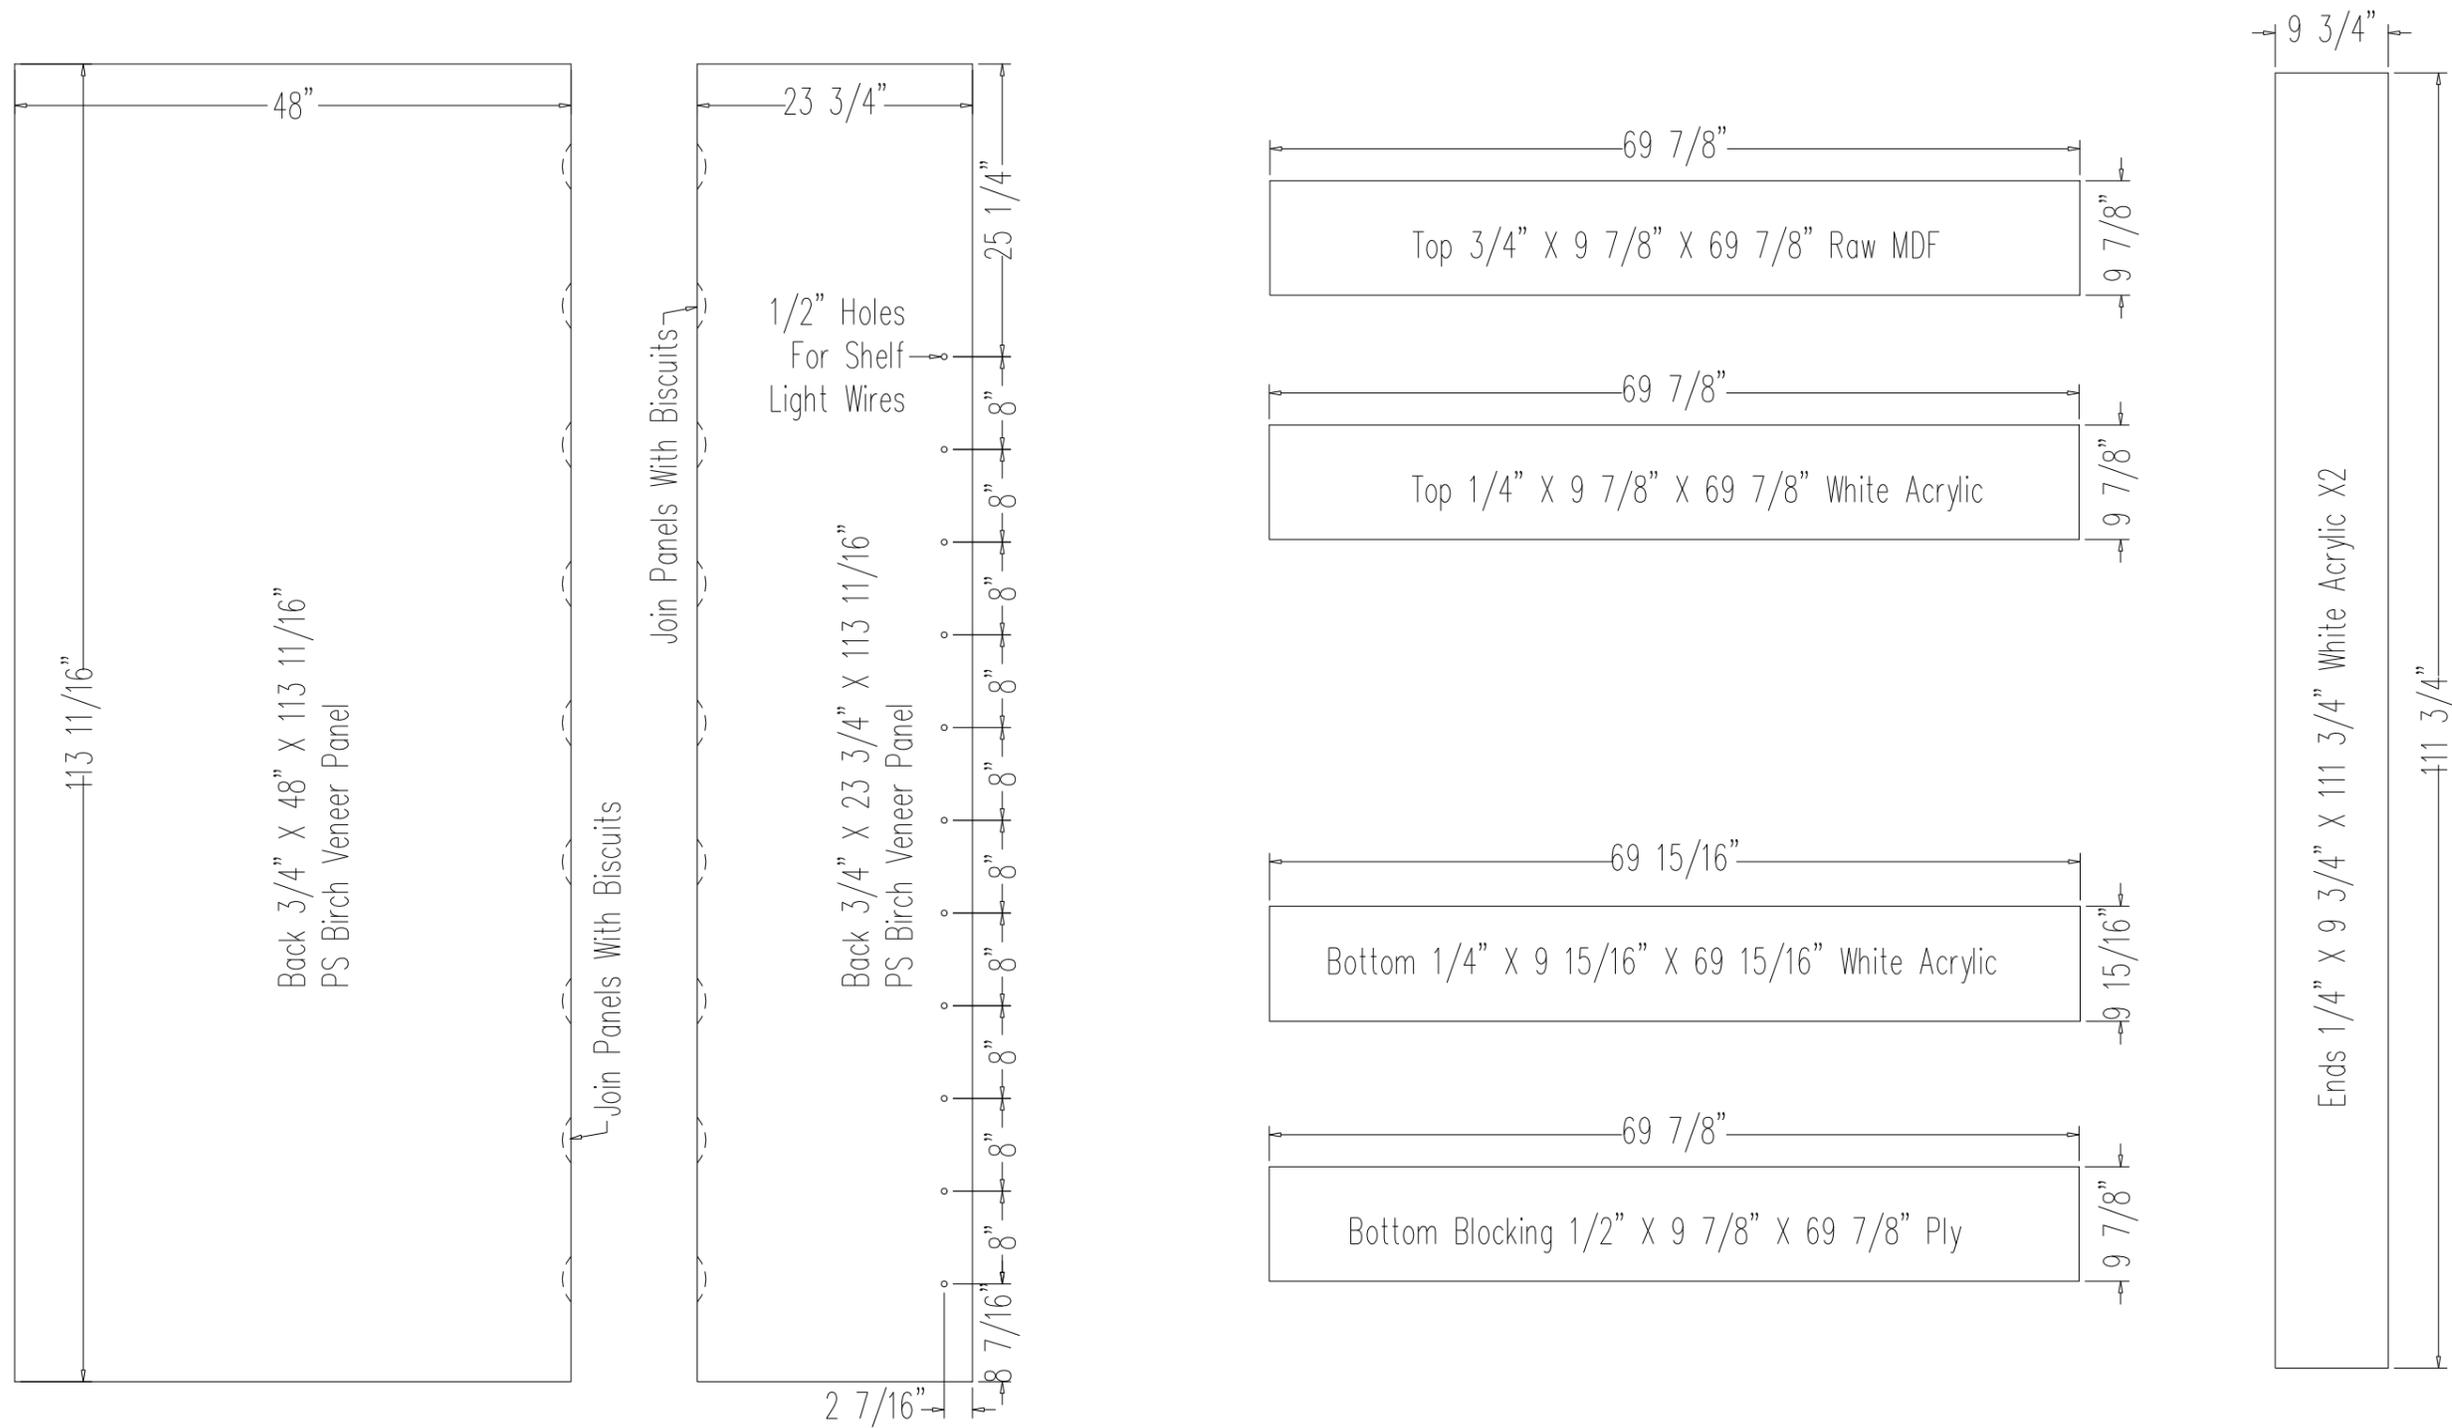

REV. Δ	DATE	DESCRIPTION	BY


THIS DRAWING MAY ONLY BE USED FOR THE PURPOSES COVERED BY THE WRITTEN AGREEMENT WITH SHOWBEST FIXTURE CORP. WRITTEN DIMENSIONS SHALL SUPERSEDE ALL SCALED DIMENSIONS. COPYRIGHT 2014 SHOWBEST FIXTURE CORP.

Showbest
 F I X T U R E
 4112 SARELLEN ROAD
 RICHMOND, VA 23231
 PHONE: (804) 222-5535 FAX: (804) 222-7220


JOB NAME: SHOE PALACE
 LOCATION: HOUSTON, TX
 ITEM: #18 - Timberland Wall Case

DRAWN BY: AWQ
 SCALE: As Noted
 DATE: 05-12-15
 CLIENT'S APPROVAL:
 DATE OF APPROVAL:
 DWG #


JOB # 13674
 SHEET 18.2

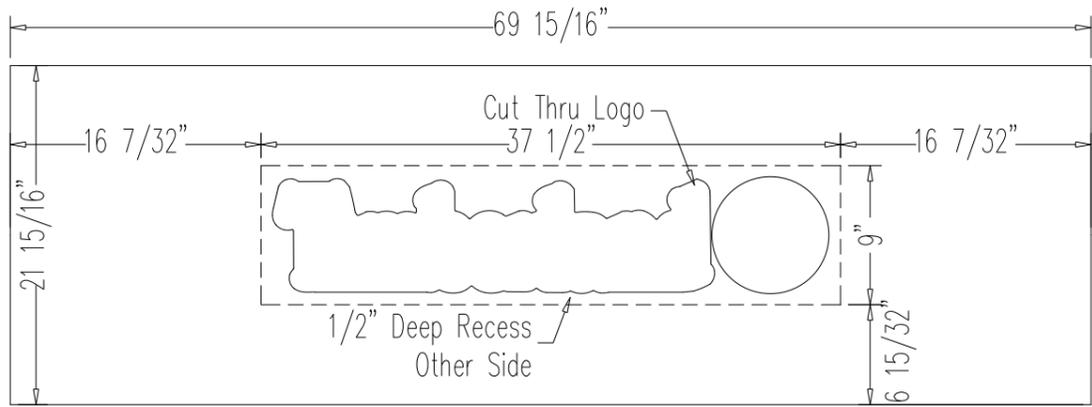

Birch Veneer Panel

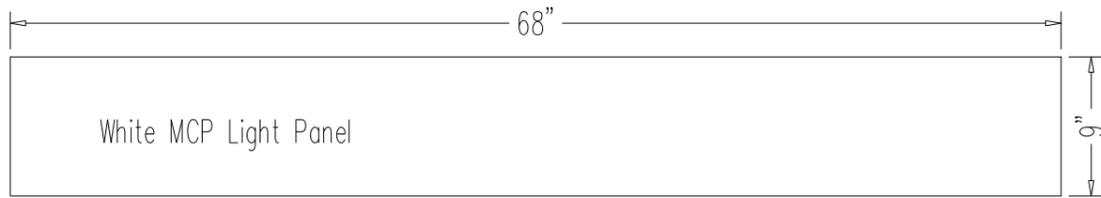

White MCP Light Panel

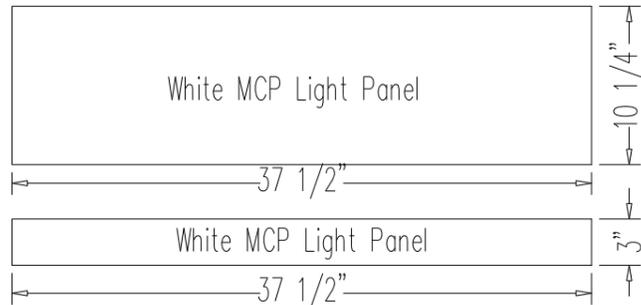


White MCP Light Panel

White MCP Light Panel



Vinyl Overlay

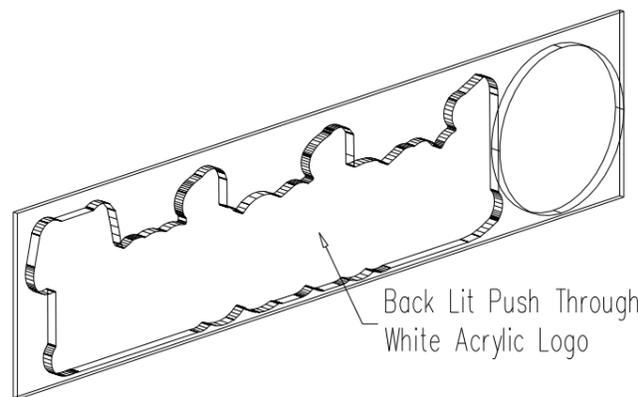

Back Lit Push Through White Acrylic Logo

Item # 18 Quantity Required 1 Finish Birch, Oak & White Acrylic
 Drawing # _____ Sheet 1 of 1 Date: _____

Line Item	Qty. to Cut	Per Unit	Description	Size			Material	KOMO:\S-Palace\13674\17-26\
				Thkns.	Width	Length		
1.		1	Back	3/4	48	113 11/16	Birch MDF	
2.		1	Back	3/4	23 3/4	113 11/16	Birch MDF	PRECUT ON SAW FOR # 0001
3.		1	Top	3/4	9 7/8	69 7/8	MDF	
4.		1	Top	1/4	9 7/8	69 7/8	White Acrylic 7328	
5.		1	Bottom	1/4	9 15/16	69 15/16	White Acrylic 7328	
6.		1	Bottom Blocking	1/2	9 7/8	69 7/8	Plywood	
7.		2	Ends	1/4	9 3/4	111 3/4	White Acrylic 7328	
8.		1	Header Panel	3/4	21 15/16	69 15/16	Birch MDF	LISTED SEPARATELY
9.		1	Light Panel	3/4	9	68	White MCP	
10.		1	Light Panel	3/4	10 1/4	37 1/2	White MCP	
11.		1	Light Panel	3/4	3	37 1/2	White MCP	
12.								
13.								
Line Item	Qty.	Per Unit	Description & Size	Finish	Remarks
1.	1		Acrylic Logo 3/4" X 8 1/2" X 37"	White Acrylic	Buy Out
2.	1		LED Light Abitech NC LED LX-HLC-SOLLEDS		
3.	1		LED Light Driver Mean Well CLG-60		
4.					
5.					
6.					
7.					
8.					
9.					

REV. Δ	DATE	DESCRIPTION	BY

THIS DRAWING MAY ONLY BE USED FOR THE PURPOSES COVERED BY WRITTEN AGREEMENT WITH SHOWBEST FIXTURE CORP. WRITTEN DIMENSIONS SHALL SUPERSEDE ALL SCALED DIMENSIONS. COPYRIGHT 2014 SHOWBEST FIXTURE CORP.


Showbest
 F I X T U R E
 4112 SARELLEN ROAD
 RICHMOND, VA 23231
 PHONE: (804) 222-5535 FAX: (804) 222-7220

JOB NAME: SHOE PALACE
 LOCATION: HOUSTON, TX
 ITEM: #18 - Timberland Wall Case

DRAWN BY: AWQ
 SCALE: As Noted
 DATE: 05-12-15
 CLIENT'S APPROVAL:
 DATE OF APPROVAL:
 DWG #


JOB # 13674
 SHEET 18.3

Qty: 2

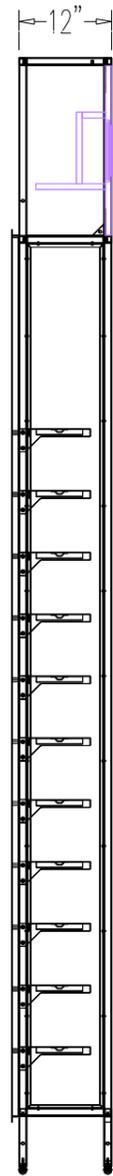


End

No Scale

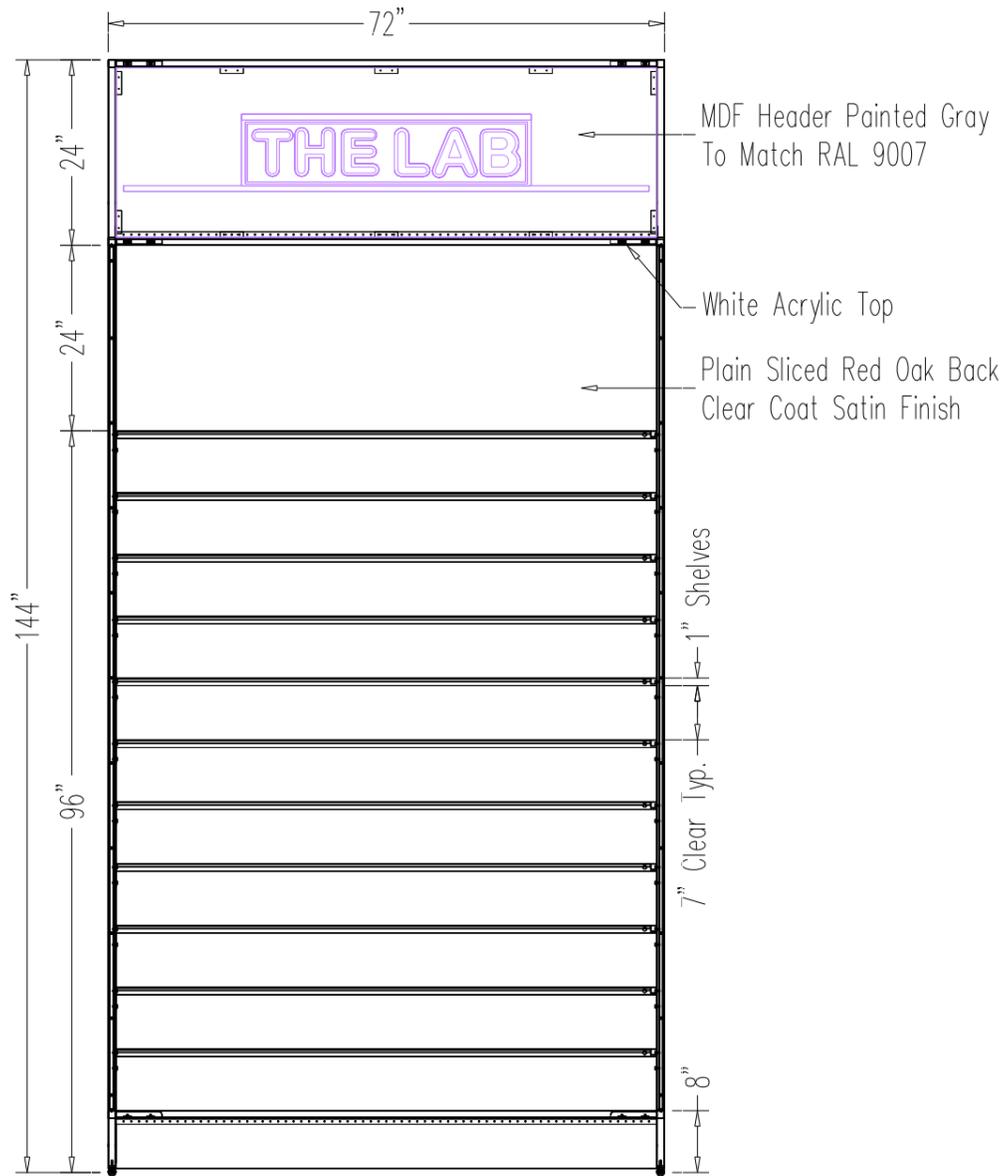

Front


No Scale

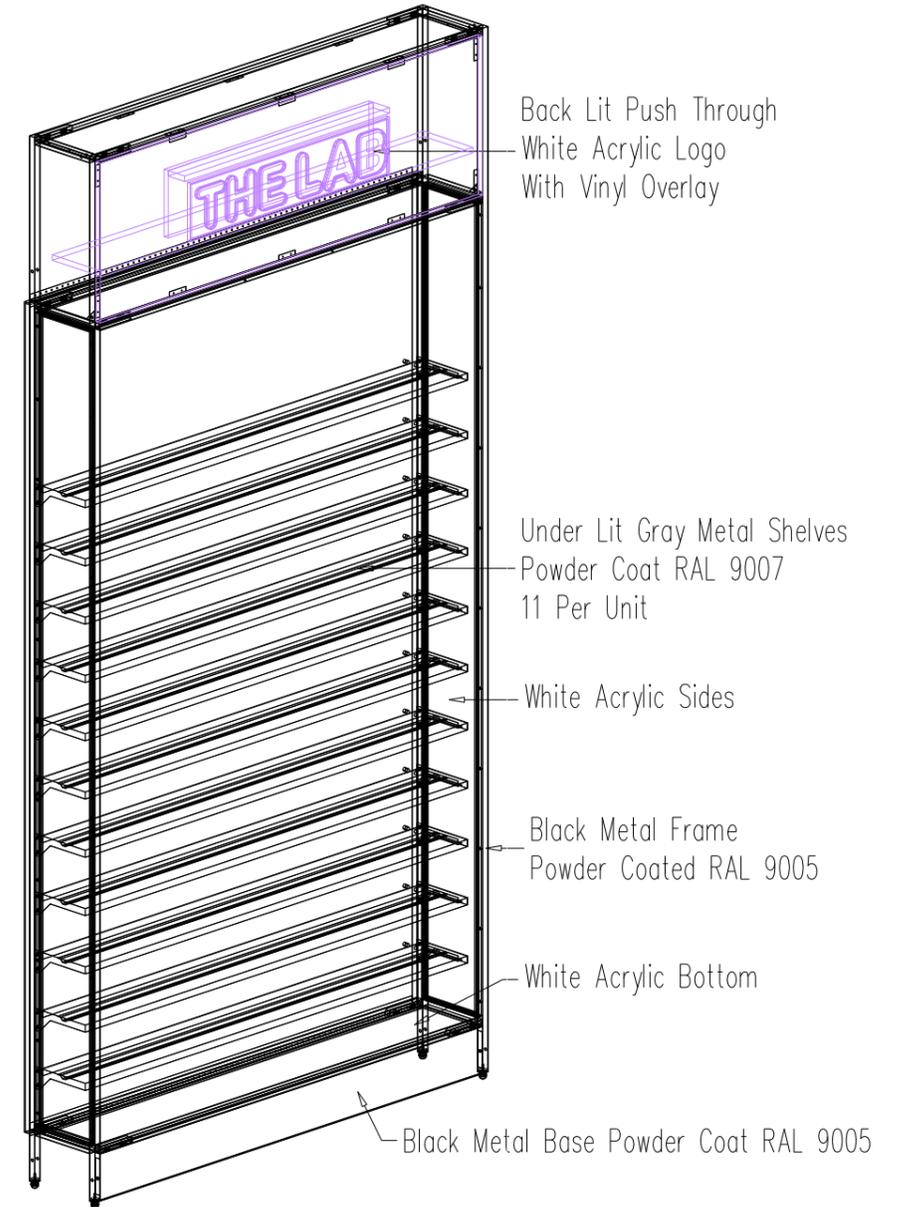



Perspective

No Scale

REV. Δ	DATE	DESCRIPTION	BY
		THIS DRAWING MAY ONLY BE USED FOR THE PURPOSES COVERED BY WRITTEN AGREEMENT WITH SHOWBEST FIXTURE CORP. WRITTEN DIMENSIONS SHALL SUPERSEDE ALL SCALED DIMENSIONS	
		Showbest F I X T U R E 4112 SARELLEN ROAD RICHMOND, VA 23231 PHONE: (804) 222-5535 FAX: (804) 222-7220	
		JOB NAME: SHOE PALACE LOCATION: HOUSTON, TX ITEM: #19 - The Lab Wall Case	
		DRAWN BY: AWQ SCALE: As Noted DATE: 05-12-15	JOB # 13674
		CLIENT'S APPROVAL: DATE OF APPROVAL:	SHEET 19.1
		DWG #	

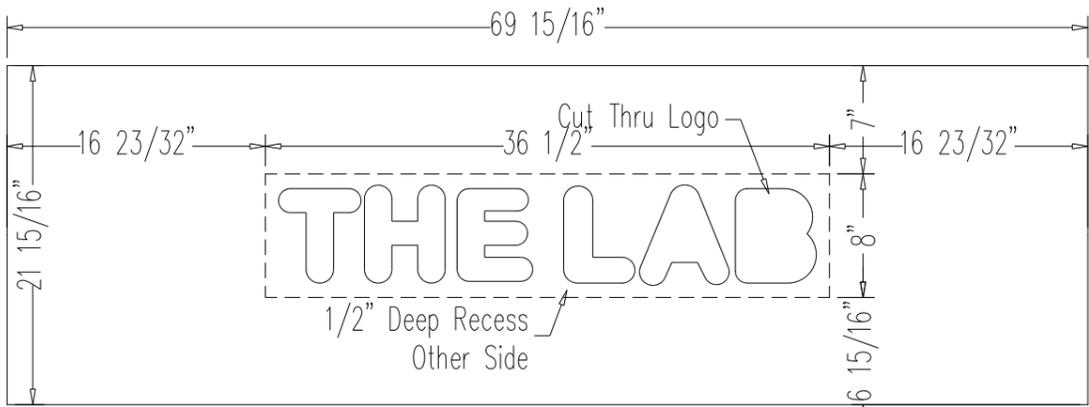

Paint Gray To Match RAL 9007

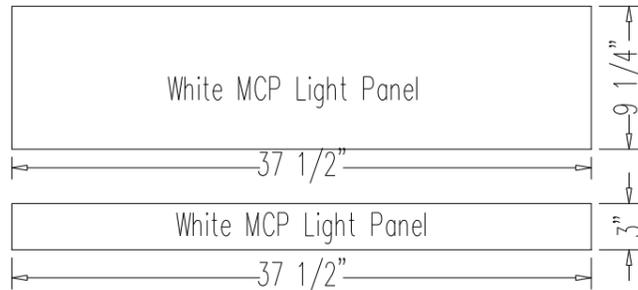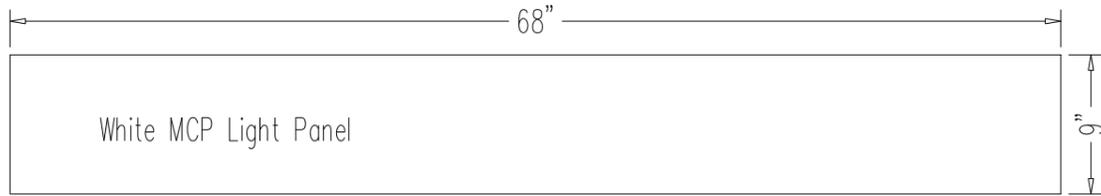

THE LAB

Vinyl Overlay



Item # 19 Quantity Required 2 Finish Gray Paint, Oak & White Acrylic
 Drawing # _____ Sheet 1 of 1 Date: _____

Line Item	Qty. to Cut	Per Unit	Description	Size			Material	KOMO:\S-Palace\13674\17-26\
				Thkns.	Width	Length		
1.	2	1	Back	3/4	48	113 11/16	PS Red Oak Panel	
2.	2	1	Back	3/4	23 3/4	113 11/16	PS Red Oak Panel	PRECUT ON SAW FOR # 0001
3.	2	1	Top	3/4	9 7/8	69 7/8	MDF	
4.	2	1	Top	1/4	9 7/8	69 7/8	White Acrylic 7328	
5.	2	1	Bottom	1/4	9 15/16	69 15/16	White Acrylic 7328	
6.	2	1	Bottom Blocking	1/2	9 7/8	69 7/8	Plywood	
7.	4	2	Ends	1/4	9 3/4	111 3/4	White Acrylic 7328	
8.	2	1	Header Panel	3/4	21 15/16	69 15/16	MDF	LISTED SEPARATELY
9.	2	1	Light Panel	3/4	9	68	White MCP	
10.	2	1	Light Panel	3/4	9 1/4	37 1/2	White MCP	
11.	2	1	Light Panel	3/4	3	37 1/2	White MCP	
12.								
13.								
Line Item	Qty.	Per Unit	Description & Size	Finish	Remarks
1.	2	1	Acrylic Logo 3/4" X 7 1/2" X 36"	White Acrylic	Buy Out
2.	2	1	LED Light Abitech NC LED LX-HLC-SOLLEDS		
3.	2	1	LED Light Driver Mean Well CLG-60		
4.					
5.					
6.					
7.					
8.					
9.					

REV. Δ	DATE	DESCRIPTION	BY

THIS DRAWING MAY ONLY BE USED FOR THE PURPOSES COVERED BY WRITTEN AGREEMENT WITH SHOWBEST FIXTURE CORP. WRITTEN DIMENSIONS SHALL SUPERSEDE ALL SCALED DIMENSIONS. COPYRIGHT 2014 SHOWBEST FIXTURE CORP.


Showbest
 F I X T U R E
 4112 SARELLEN ROAD
 RICHMOND, VA 23231
 PHONE: (804) 222-5535 FAX: (804) 222-7220

JOB NAME: SHOE PALACE
 LOCATION: HOUSTON, TX
 ITEM: #19 - The Lab Wall Case

DRAWN BY: AWQ
 SCALE: As Noted
 DATE: 05-12-15
 CLIENT'S APPROVAL:
 DATE OF APPROVAL:
 DWG #


JOB # 13674
 SHEET 19.3

Qty: 1

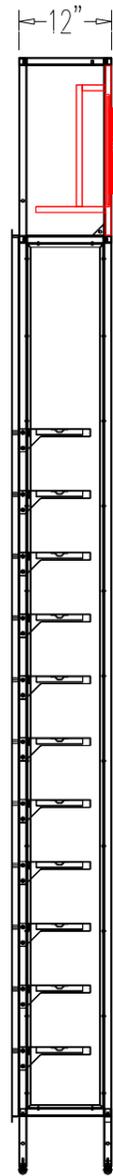

End

No Scale

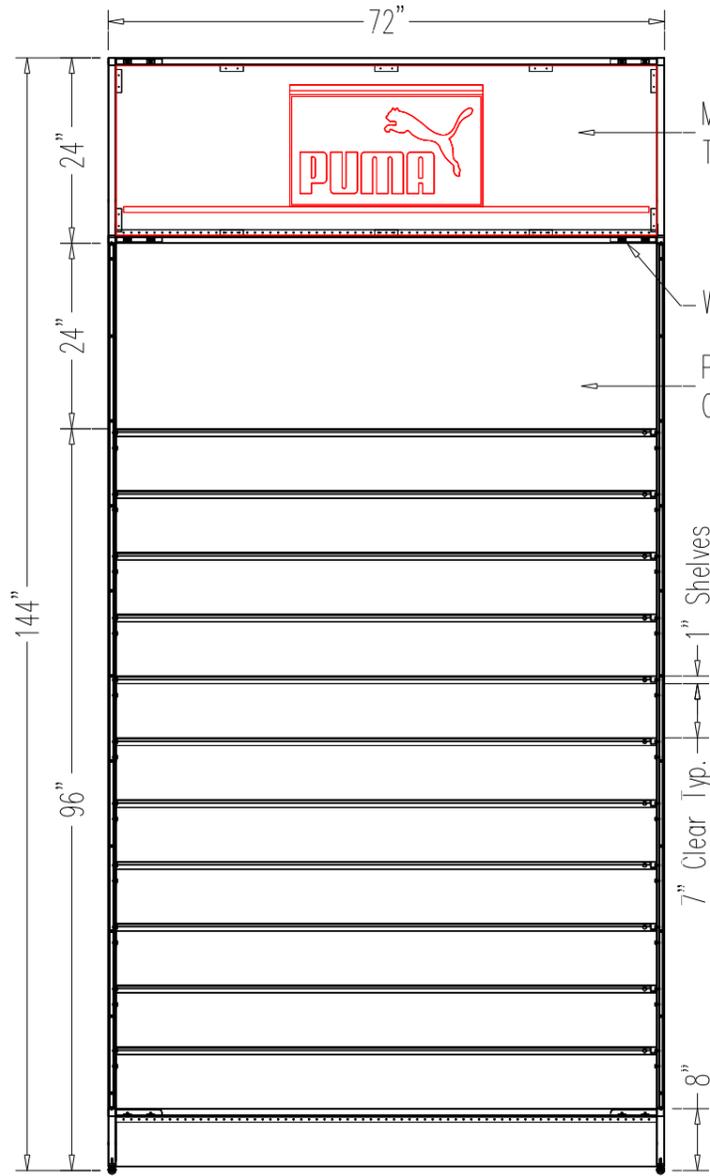

Front

No Scale


MDF Header Painted Red To Match RAL 3020

White Acrylic Top

Plain Sliced Red Oak Back Clear Coat Satin Finish

7" Clear Typ. 1" Shelves

8"

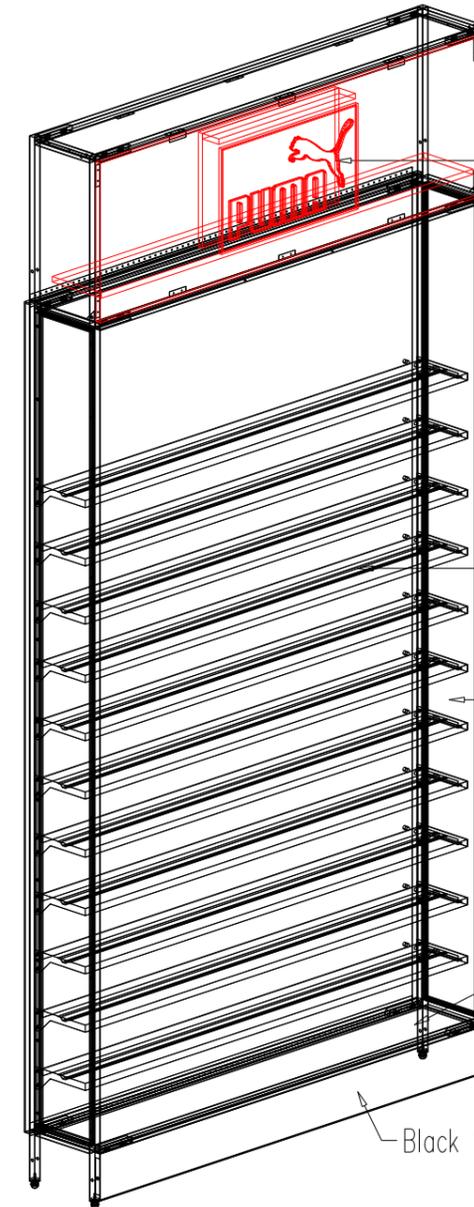

Perspective

No Scale

Back Lit Push Through White Acrylic Logo

Under Lit Gray Metal Shelves Powder Coat RAL 9007 11 Per Unit

White Acrylic Sides

Black Metal Frame Powder Coated RAL 9005

White Acrylic Bottom

Black Metal Base Powder Coat RAL 9005

REV. Δ	DATE	DESCRIPTION	BY





THIS DRAWING MAY ONLY BE USED FOR THE PURPOSES COVERED BY WRITTEN AGREEMENT WITH SHOWBEST FIXTURE CORP. WRITTEN DIMENSIONS SHALL SUPERSEDE ALL SCALED DIMENSIONS. COPYRIGHT 2014 SHOWBEST FIXTURE CORP.

Showbest
 F I X T U R E
 4112 SARELLEN ROAD
 RICHMOND, VA 23231
 PHONE: (804) 222-5535 FAX: (804) 222-7220

JOB NAME: SHOE PALACE
 LOCATION: HOUSTON, TX
 ITEM: #20 - Puma Wall Case

DRAWN BY: AWQ
 SCALE: As Noted
 DATE: 05-12-15
 CLIENT'S APPROVAL:
 DATE OF APPROVAL:
 DWG #

JOB # 13674
 SHEET 20.1

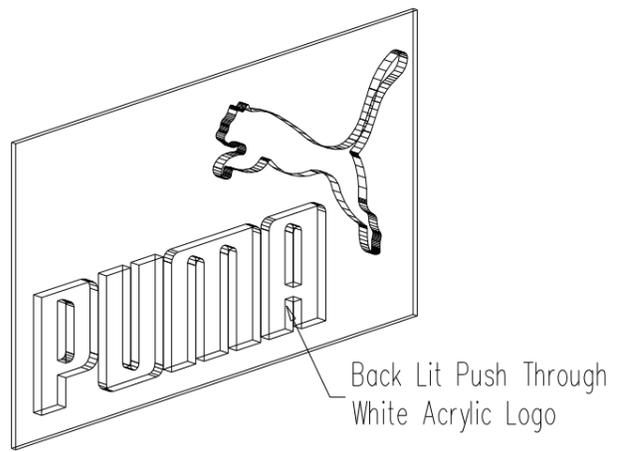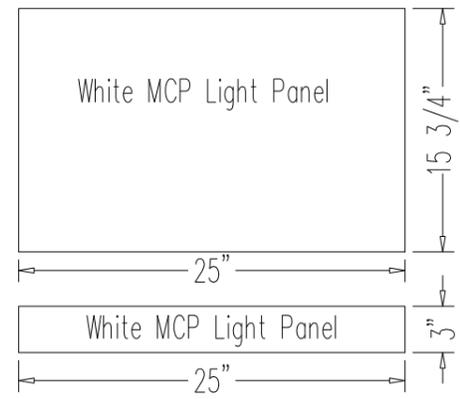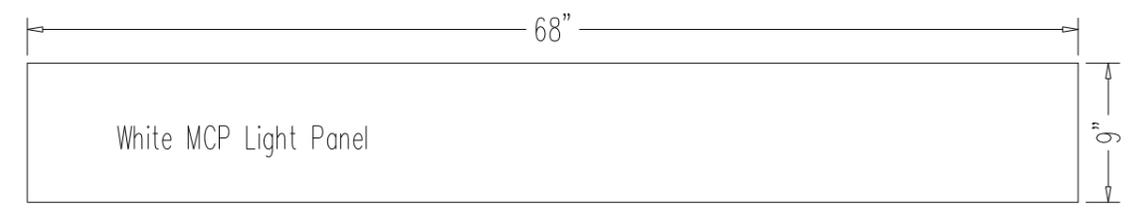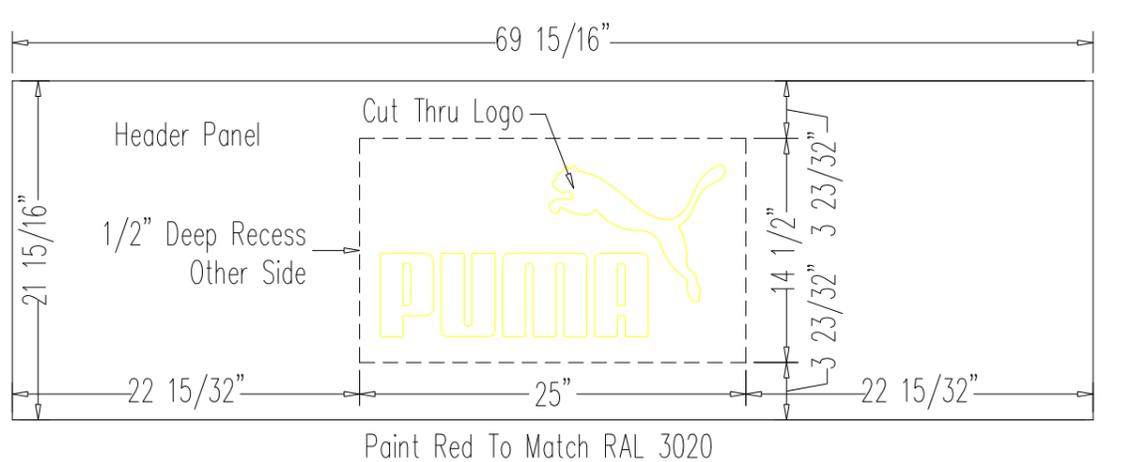

Item # 20 Quantity Required 1 Finish Red Paint, Oak & White Acrylic
 Drawing # _____ Sheet 1 of 1 Date: _____

Line Item	Qty. to Cut	Per Unit	Description	Size			Material	KOMO:\S-Palace\13674\17-26\
				Thkns.	Width	Length		
1.		1	Back	3/4	48	113 11/16	PS Red Oak Panel	
2.		1	Back	3/4	23 3/4	113 11/16	PS Red Oak Panel	PRECUT ON SAW FOR # 0001
3.		1	Top	3/4	9 7/8	69 7/8	MDF	
4.		1	Top	1/4	9 7/8	69 7/8	White Acrylic 7328	
5.		1	Bottom	1/4	9 15/16	69 15/16	White Acrylic 7328	
6.		1	Bottom Blocking	1/2	9 7/8	69 7/8	Plywood	
7.		2	Ends	1/4	9 3/4	111 3/4	White Acrylic 7328	
8.		1	Header Panel	3/4	21 15/16	69 15/16	MDF	LISTED SEPARATELY
9.		1	Light Panel	3/4	9	68	White MCP	
10.		1	Light Panel	3/4	15 3/4	25	White MCP	
11.		1	Light Panel	3/4	3	25	White MCP	
12.								
13.								
Line Item	Qty.	Per Unit	Description & Size	Finish	Remarks
1.		1	Acrylic Logo 3/4" X 14" X 24 1/2"	White Acrylic	Buy Out
2.		1	LED Light Abitech NC LED LX-HLC-SOLLEDS		
3.		1	LED Light Driver Mean Well CLG-60		
4.					
5.					
6.					
7.					
8.					
9.					

REV. Δ	DATE	DESCRIPTION	BY

THIS DRAWING MAY ONLY BE USED FOR THE PURPOSES COVERED BY WRITTEN AGREEMENT WITH SHOWBEST FIXTURE CORP. WRITTEN DIMENSIONS SHALL SUPERSEDE ALL SCALED DIMENSIONS. COPYRIGHT 2014 SHOWBEST FIXTURE CORP.


Showbest
 F I X T U R E
 4112 SARELLEN ROAD
 RICHMOND, VA 23231
 PHONE: (804) 222-5535 FAX: (804) 222-7220

JOB NAME: SHOE PALACE
 LOCATION: HOUSTON, TX
 ITEM: #20 - Puma Wall Case

DRAWN BY: AWQ
 SCALE: As Noted
 DATE: 05-12-15
 CLIENT'S APPROVAL:
 DATE OF APPROVAL:
 DWG #


JOB # 13674
 SHEET 20.3

Qty: 1

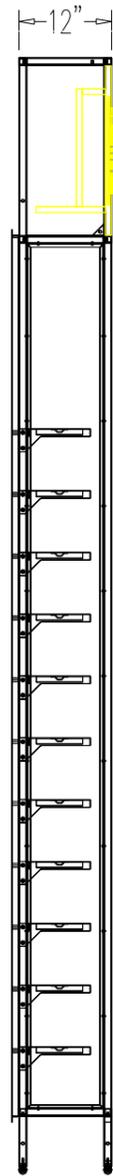

End

No Scale

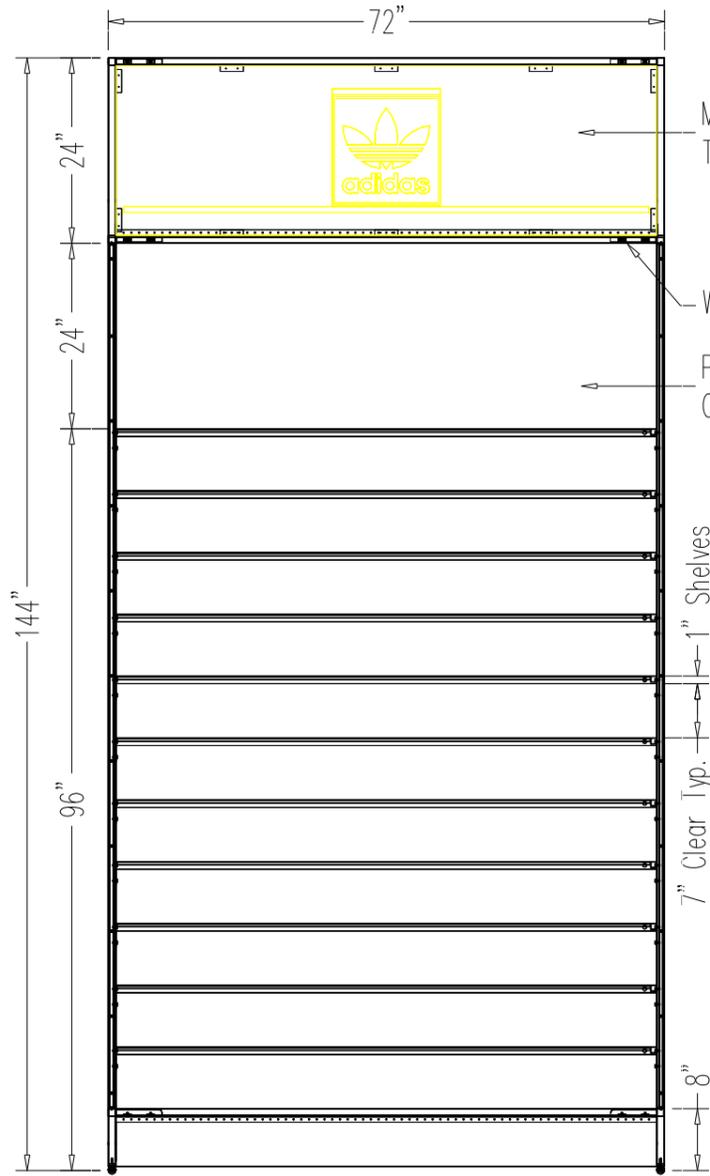

Front

No Scale


MDF Header Painted Blue To Match RAL 5017

White Acrylic Top

Plain Sliced Red Oak Back Clear Coat Satin Finish

7" Clear Typ. 1" Shelves

8"

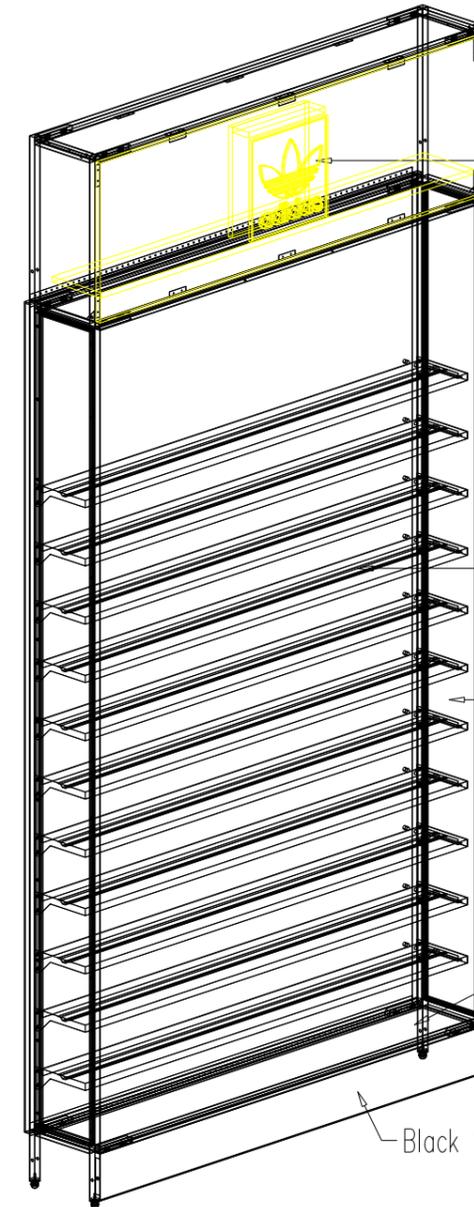

Perspective

No Scale

Back Lit Push Through White Acrylic Logo

Under Lit Gray Metal Shelves Powder Coat RAL 9007 11 Per Unit

White Acrylic Sides

Black Metal Frame Powder Coated RAL 9005

White Acrylic Bottom

Black Metal Base Powder Coat RAL 9005

REV. Δ	DATE	DESCRIPTION	BY


THIS DRAWING MAY ONLY BE USED FOR THE PURPOSES COVERED BY WRITTEN AGREEMENT WITH SHOWBEST FIXTURE CORP. WRITTEN DIMENSIONS SHALL SUPERSEDE ALL SCALED DIMENSIONS. COPYRIGHT 2014 SHOWBEST FIXTURE CORP.

Showbest
 F I X T U R E
 4112 SARELLEN ROAD
 RICHMOND, VA 23231
 PHONE: (804) 222-5535 FAX: (804) 222-7220

JOB NAME: SHOE PALACE
 LOCATION: HOUSTON, TX
 ITEM: #21 - Adidas Wall Case

DRAWN BY: AWQ
 SCALE: As Noted
 DATE: 05-12-15
 CLIENT'S APPROVAL:
 DATE OF APPROVAL:
 DWG #

JOB # 13674
 SHEET 21.1

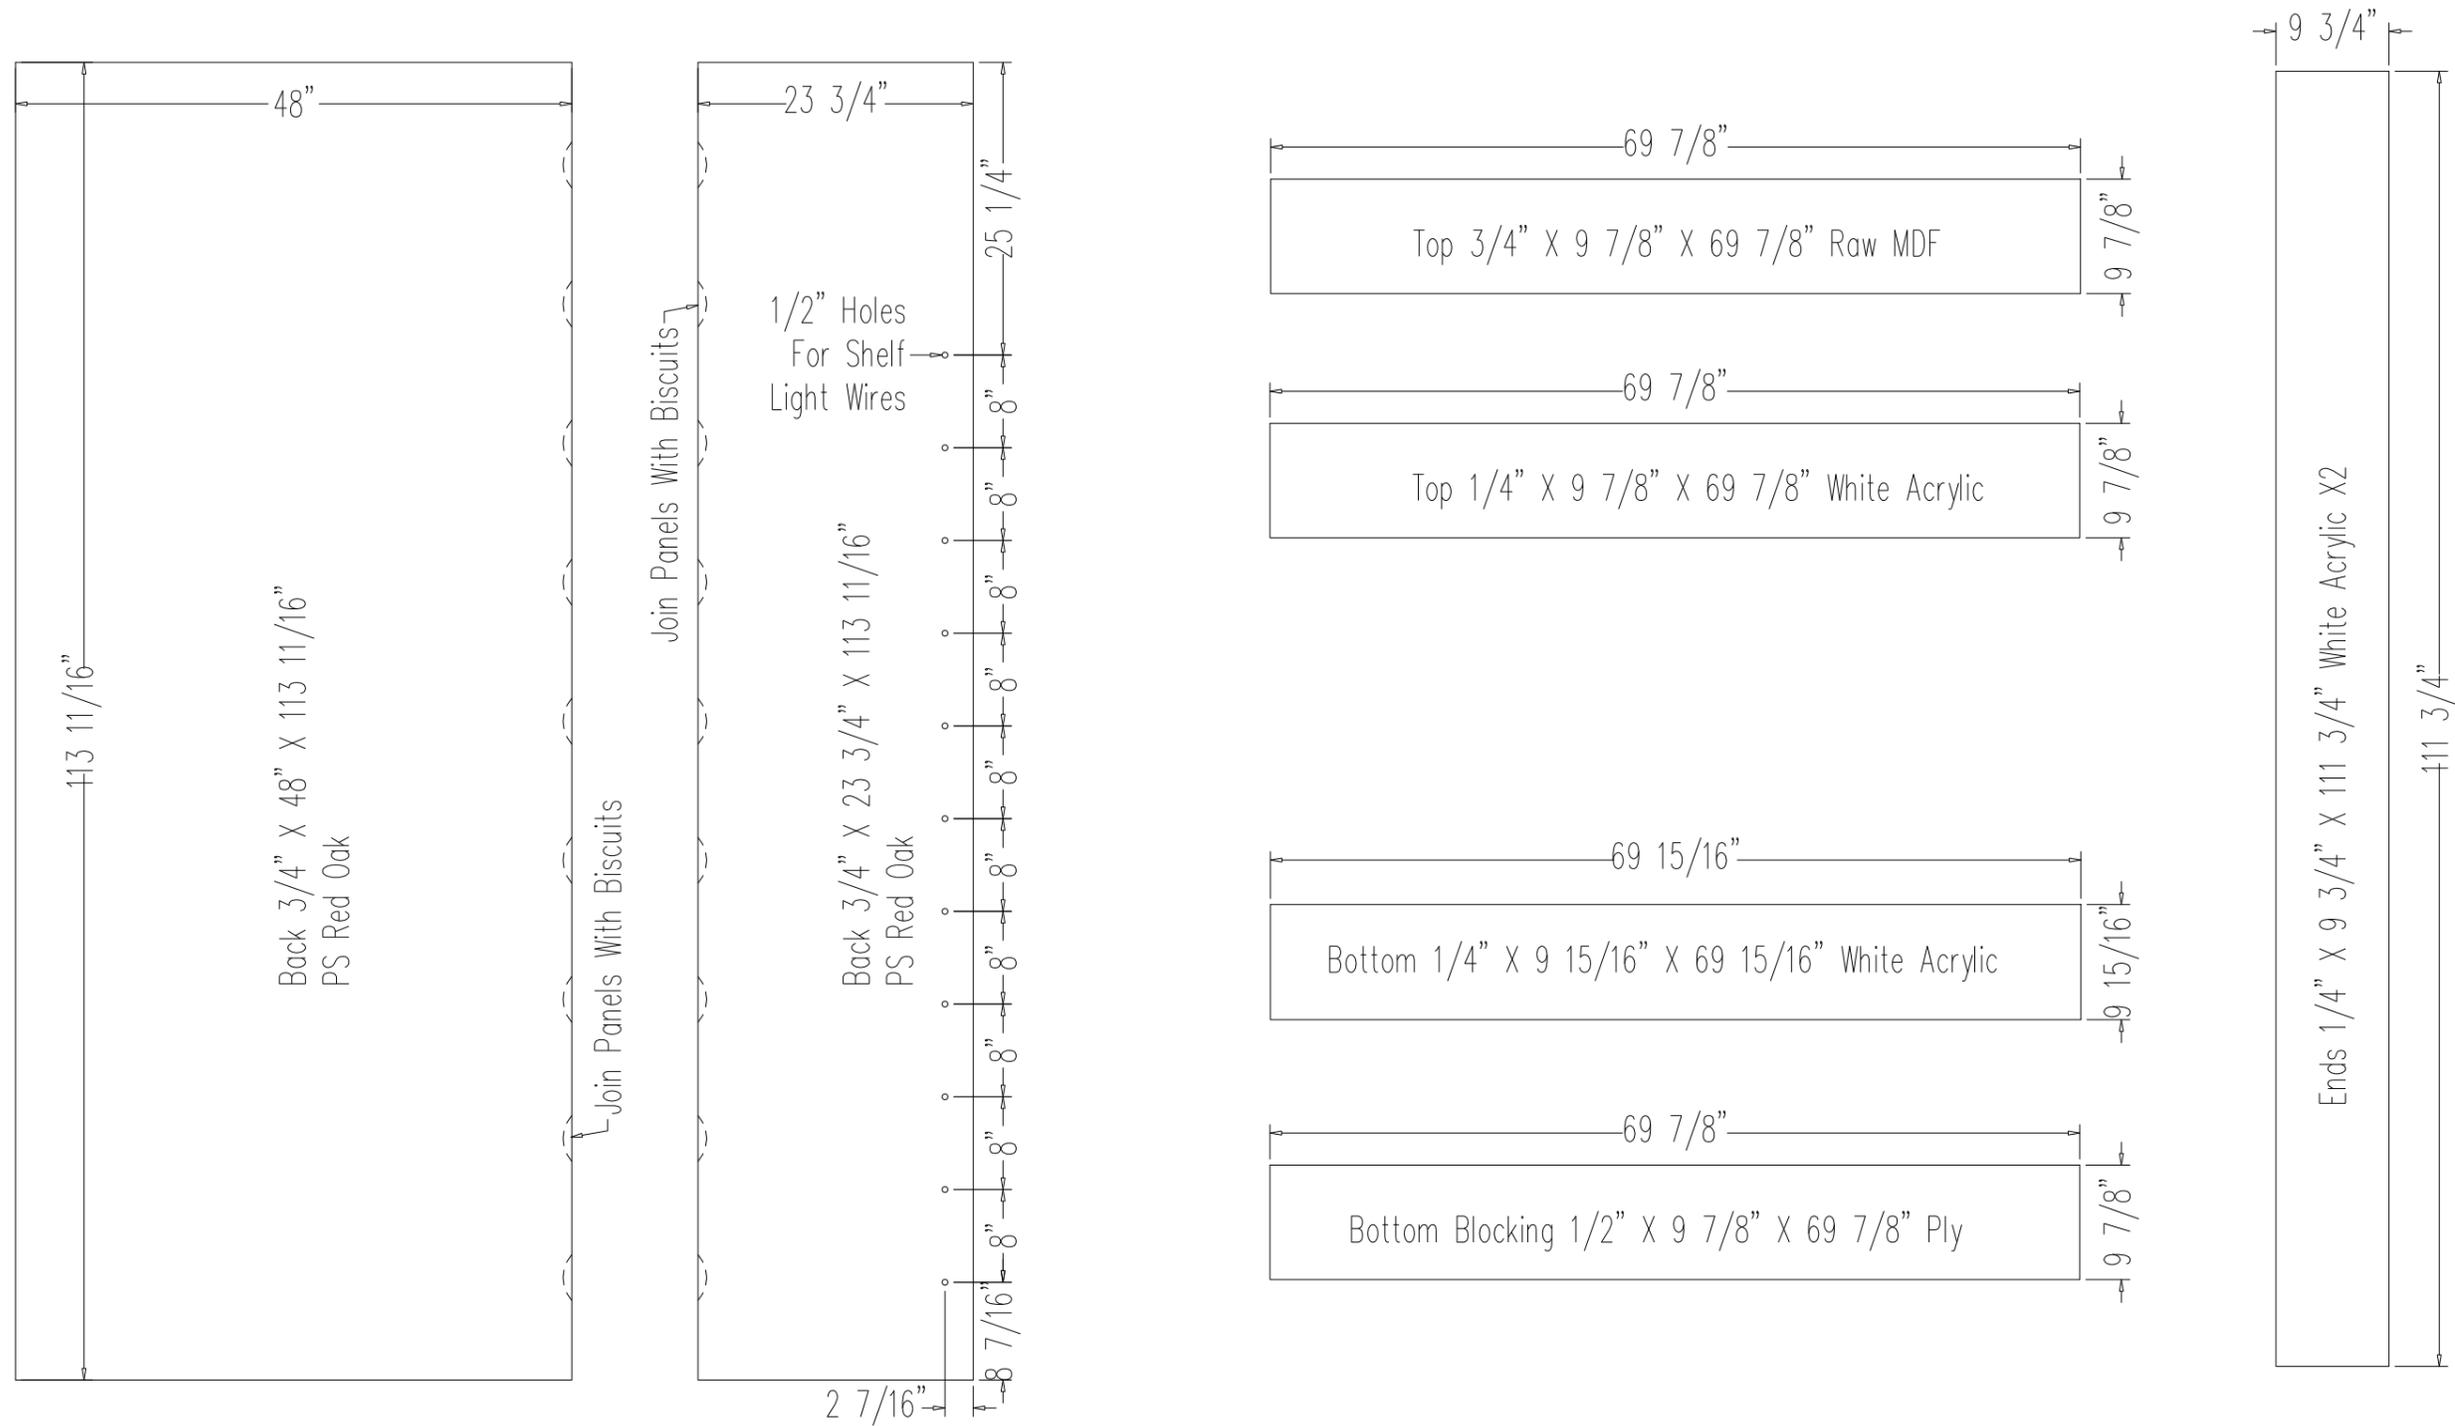


REV. Δ	DATE	DESCRIPTION	BY

THIS DRAWING MAY ONLY BE USED FOR THE PURPOSES COVERED BY THE WRITTEN AGREEMENT WITH SHOWBEST FIXTURE CORP. WRITTEN DIMENSIONS SHALL SUPERSEDE ALL SCALED DIMENSIONS. COPYRIGHT 2014 SHOWBEST FIXTURE CORP.



Showbest
 F I X T U R E
 4112 SARELLEN ROAD
 RICHMOND, VA 23231
 PHONE: (804) 222-5535 FAX: (804) 222-7220

JOB NAME: SHOE PALACE
 LOCATION: HOUSTON, TX
 ITEM: #21 - Adidas Wall Case


DRAWN BY: AWQ	JOB # 13674
SCALE: As Noted	
DATE: 05-12-15	SHEET 21.2
CLIENT'S APPROVAL:	
DATE OF APPROVAL:	
DWG #	

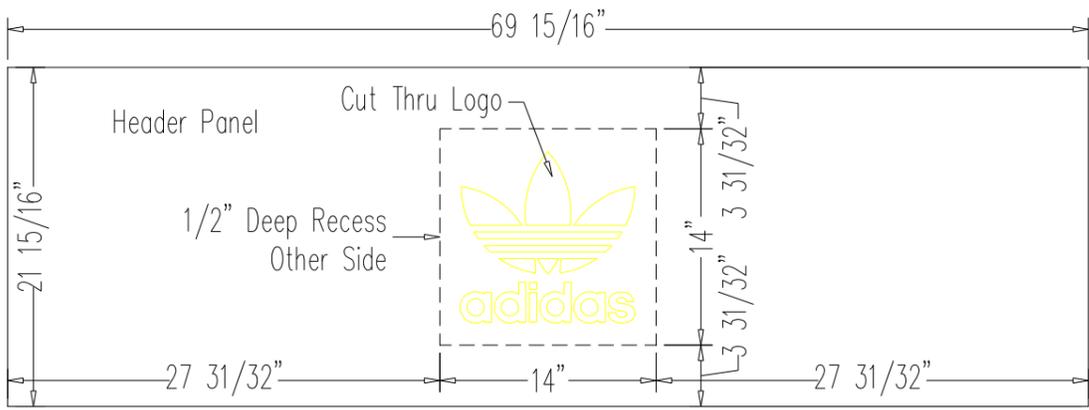


Paint Blue To Match RAL 5017

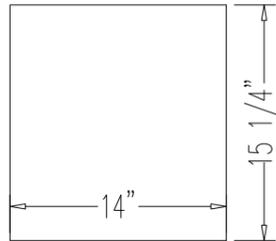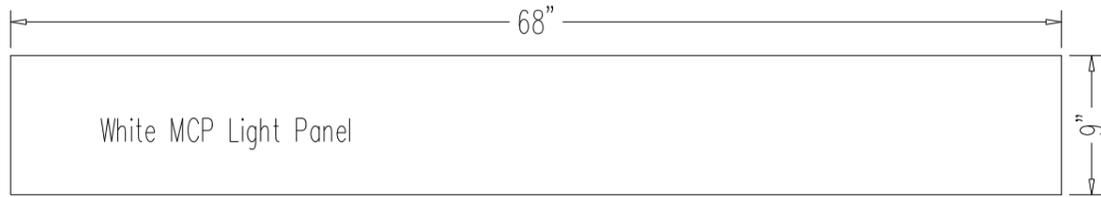

White MCP Light Panel

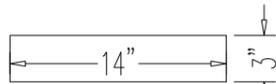

White MCP Light Panel

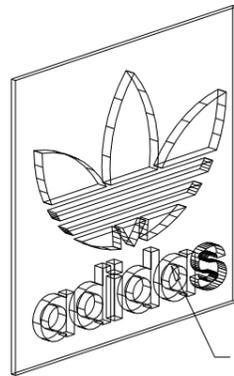

Back Lit Push Through White Acrylic Logo


Item # 21 Quantity Required 1 Finish Blue Paint, Oak & White Acrylic
 Drawing # _____ Sheet 1 of 1 Date: _____

Line Item	Qty. to Cut	Per Unit	Description	Size			Material	KOMO:\S-Palace\13674\17-26\
				Thkns.	Width	Length		
1.		1	Back	3/4	48	113 11/16	PS Red Oak Panel	
2.		1	Back	3/4	23 3/4	113 11/16	PS Red Oak Panel	PRECUT ON SAW FOR # 0001
3.		1	Top	3/4	9 7/8	69 7/8	MDF	
4.		1	Top	1/4	9 7/8	69 7/8	White Acrylic 7328	
5.		1	Bottom	1/4	9 15/16	69 15/16	White Acrylic 7328	
6.		1	Bottom Blocking	1/2	9 7/8	69 7/8	Plywood	
7.		2	Ends	1/4	9 3/4	111 3/4	White Acrylic 7328	
8.		1	Header Panel	3/4	21 15/16	69 15/16	MDF	LISTED SEPARATELY
9.		1	Light Panel	3/4	9	68	White MCP	
10.		1	Light Panel	3/4	14	15 1/4	White MCP	
11.		1	Light Panel	3/4	3	14	White MCP	
12.								
13.								
Line Item	Qty.	Per Unit	Description & Size	Finish	Remarks
1.		1	Acrylic Logo 3/4" X 13 1/2" X 13 1/2"	White Acrylic	Buy Out
2.		1	LED Light Abitech NC LED LX-HLC-SOLLEDS		
3.		1	LED Light Driver Mean Well CLG-60		
4.					
5.					
6.					
7.					
8.					
9.					


REV. Δ	DATE	DESCRIPTION	BY	THIS DRAWING MAY ONLY BE USED FOR THE PURPOSES COVERED BY WRITTEN AGREEMENT WITH SHOWBEST FIXTURE CORP. WRITTEN DIMENSIONS SHALL SUPERSEDE ALL SCALED DIMENSIONS. COPYRIGHT 2014 SHOWBEST FIXTURE CORP.	<p>4112 SARELLEN ROAD RICHMOND, VA 23231 PHONE: (804) 222-5535 FAX: (804) 222-7220</p>	JOB NAME: SHOE PALACE	DRAWN BY: AWQ	JOB #
						LOCATION: HOUSTON, TX	SCALE: As Noted	13674
						ITEM: #21 - Adidas Wall Case	DATE: 05-12-15	
							CLIENT'S APPROVAL:	SHEET
							DATE OF APPROVAL:	21.3
					DWG #			

Qty: 1

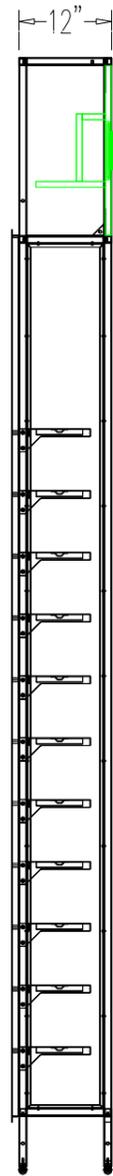


End

No Scale

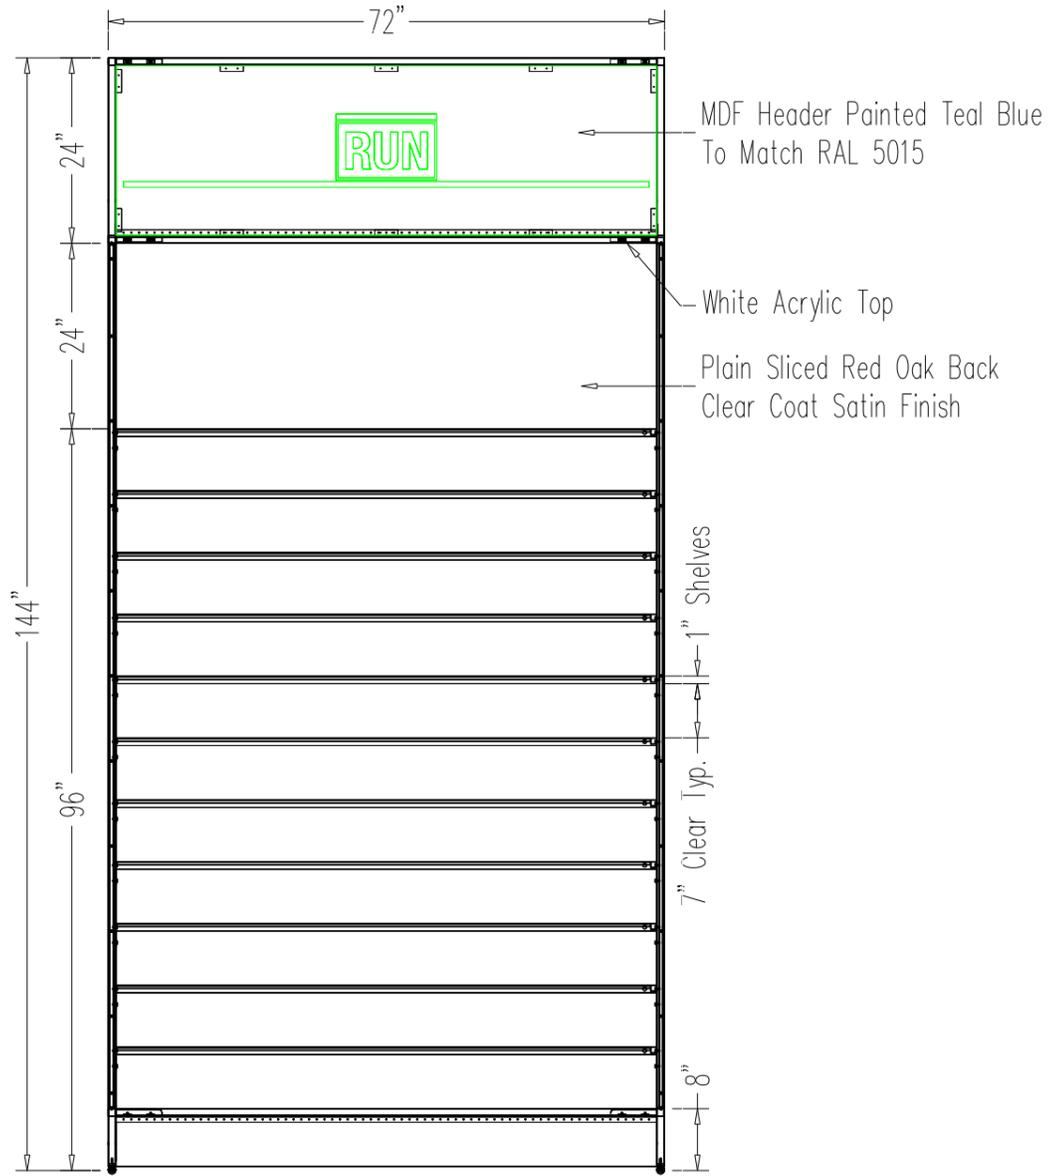

Front

No Scale

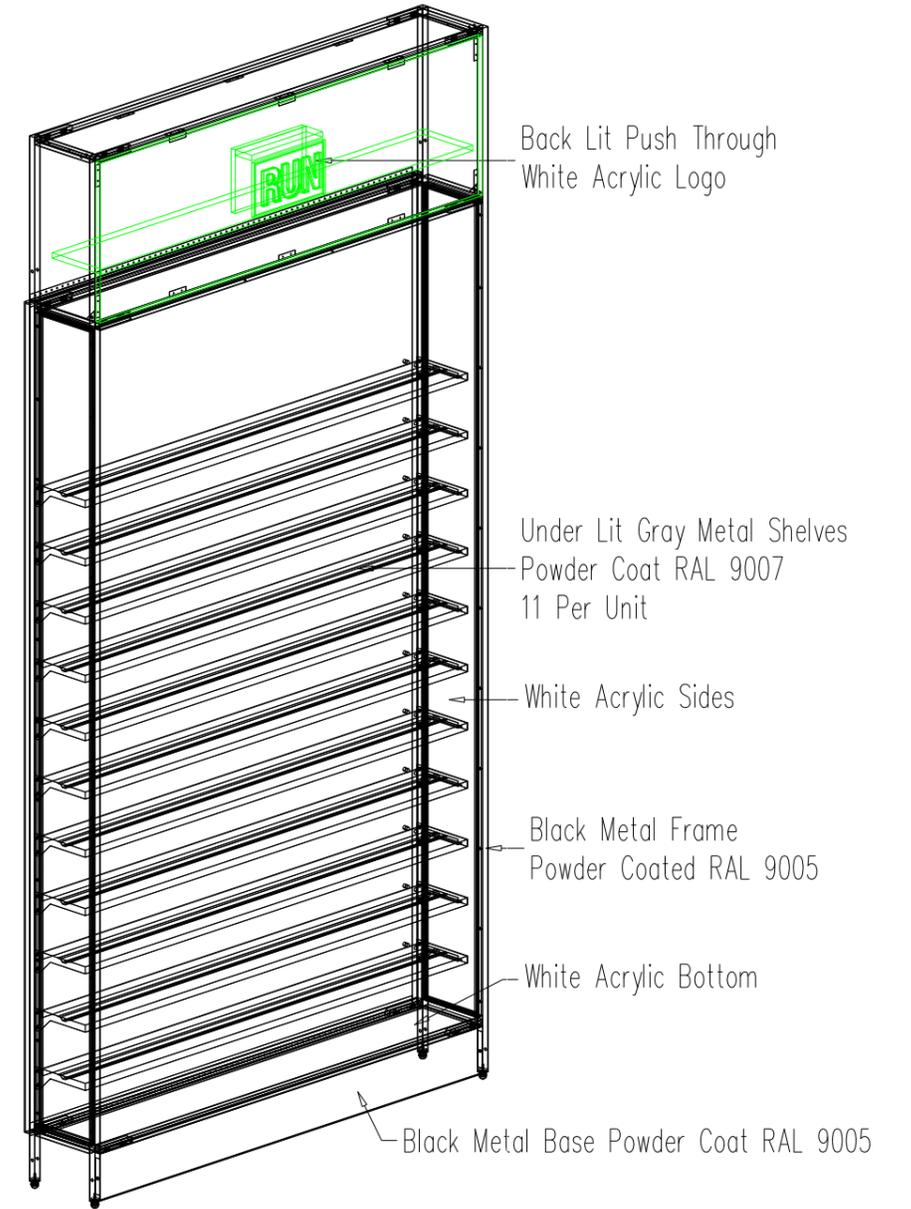

Perspective

No Scale

MDF Header Painted Teal Blue To Match RAL 5015

White Acrylic Top

Plain Sliced Red Oak Back Clear Coat Satin Finish

7" Clear Typ. 1" Shelves

8"

Back Lit Push Through White Acrylic Logo

Under Lit Gray Metal Shelves Powder Coat RAL 9007 11 Per Unit

White Acrylic Sides

Black Metal Frame Powder Coated RAL 9005

White Acrylic Bottom

Black Metal Base Powder Coat RAL 9005

REV. Δ	DATE	DESCRIPTION	BY


THIS DRAWING MAY ONLY BE USED FOR THE PURPOSES COVERED BY WRITTEN AGREEMENT WITH SHOWBEST FIXTURE CORP. WRITTEN DIMENSIONS SHALL SUPERSEDE ALL SCALED DIMENSIONS. COPYRIGHT 2014 SHOWBEST FIXTURE CORP.

Showbest
 F I X T U R E
 4112 SARELLEN ROAD
 RICHMOND, VA 23231
 PHONE: (804) 222-5535 FAX: (804) 222-7220

JOB NAME: SHOE PALACE
 LOCATION: HOUSTON, TX
 ITEM: #22 - Run Wall Case

DRAWN BY: AWQ
 SCALE: As Noted
 DATE: 05-12-15
 CLIENT'S APPROVAL:
 DATE OF APPROVAL:
 DWG #

JOB # 13674
 SHEET 22.1

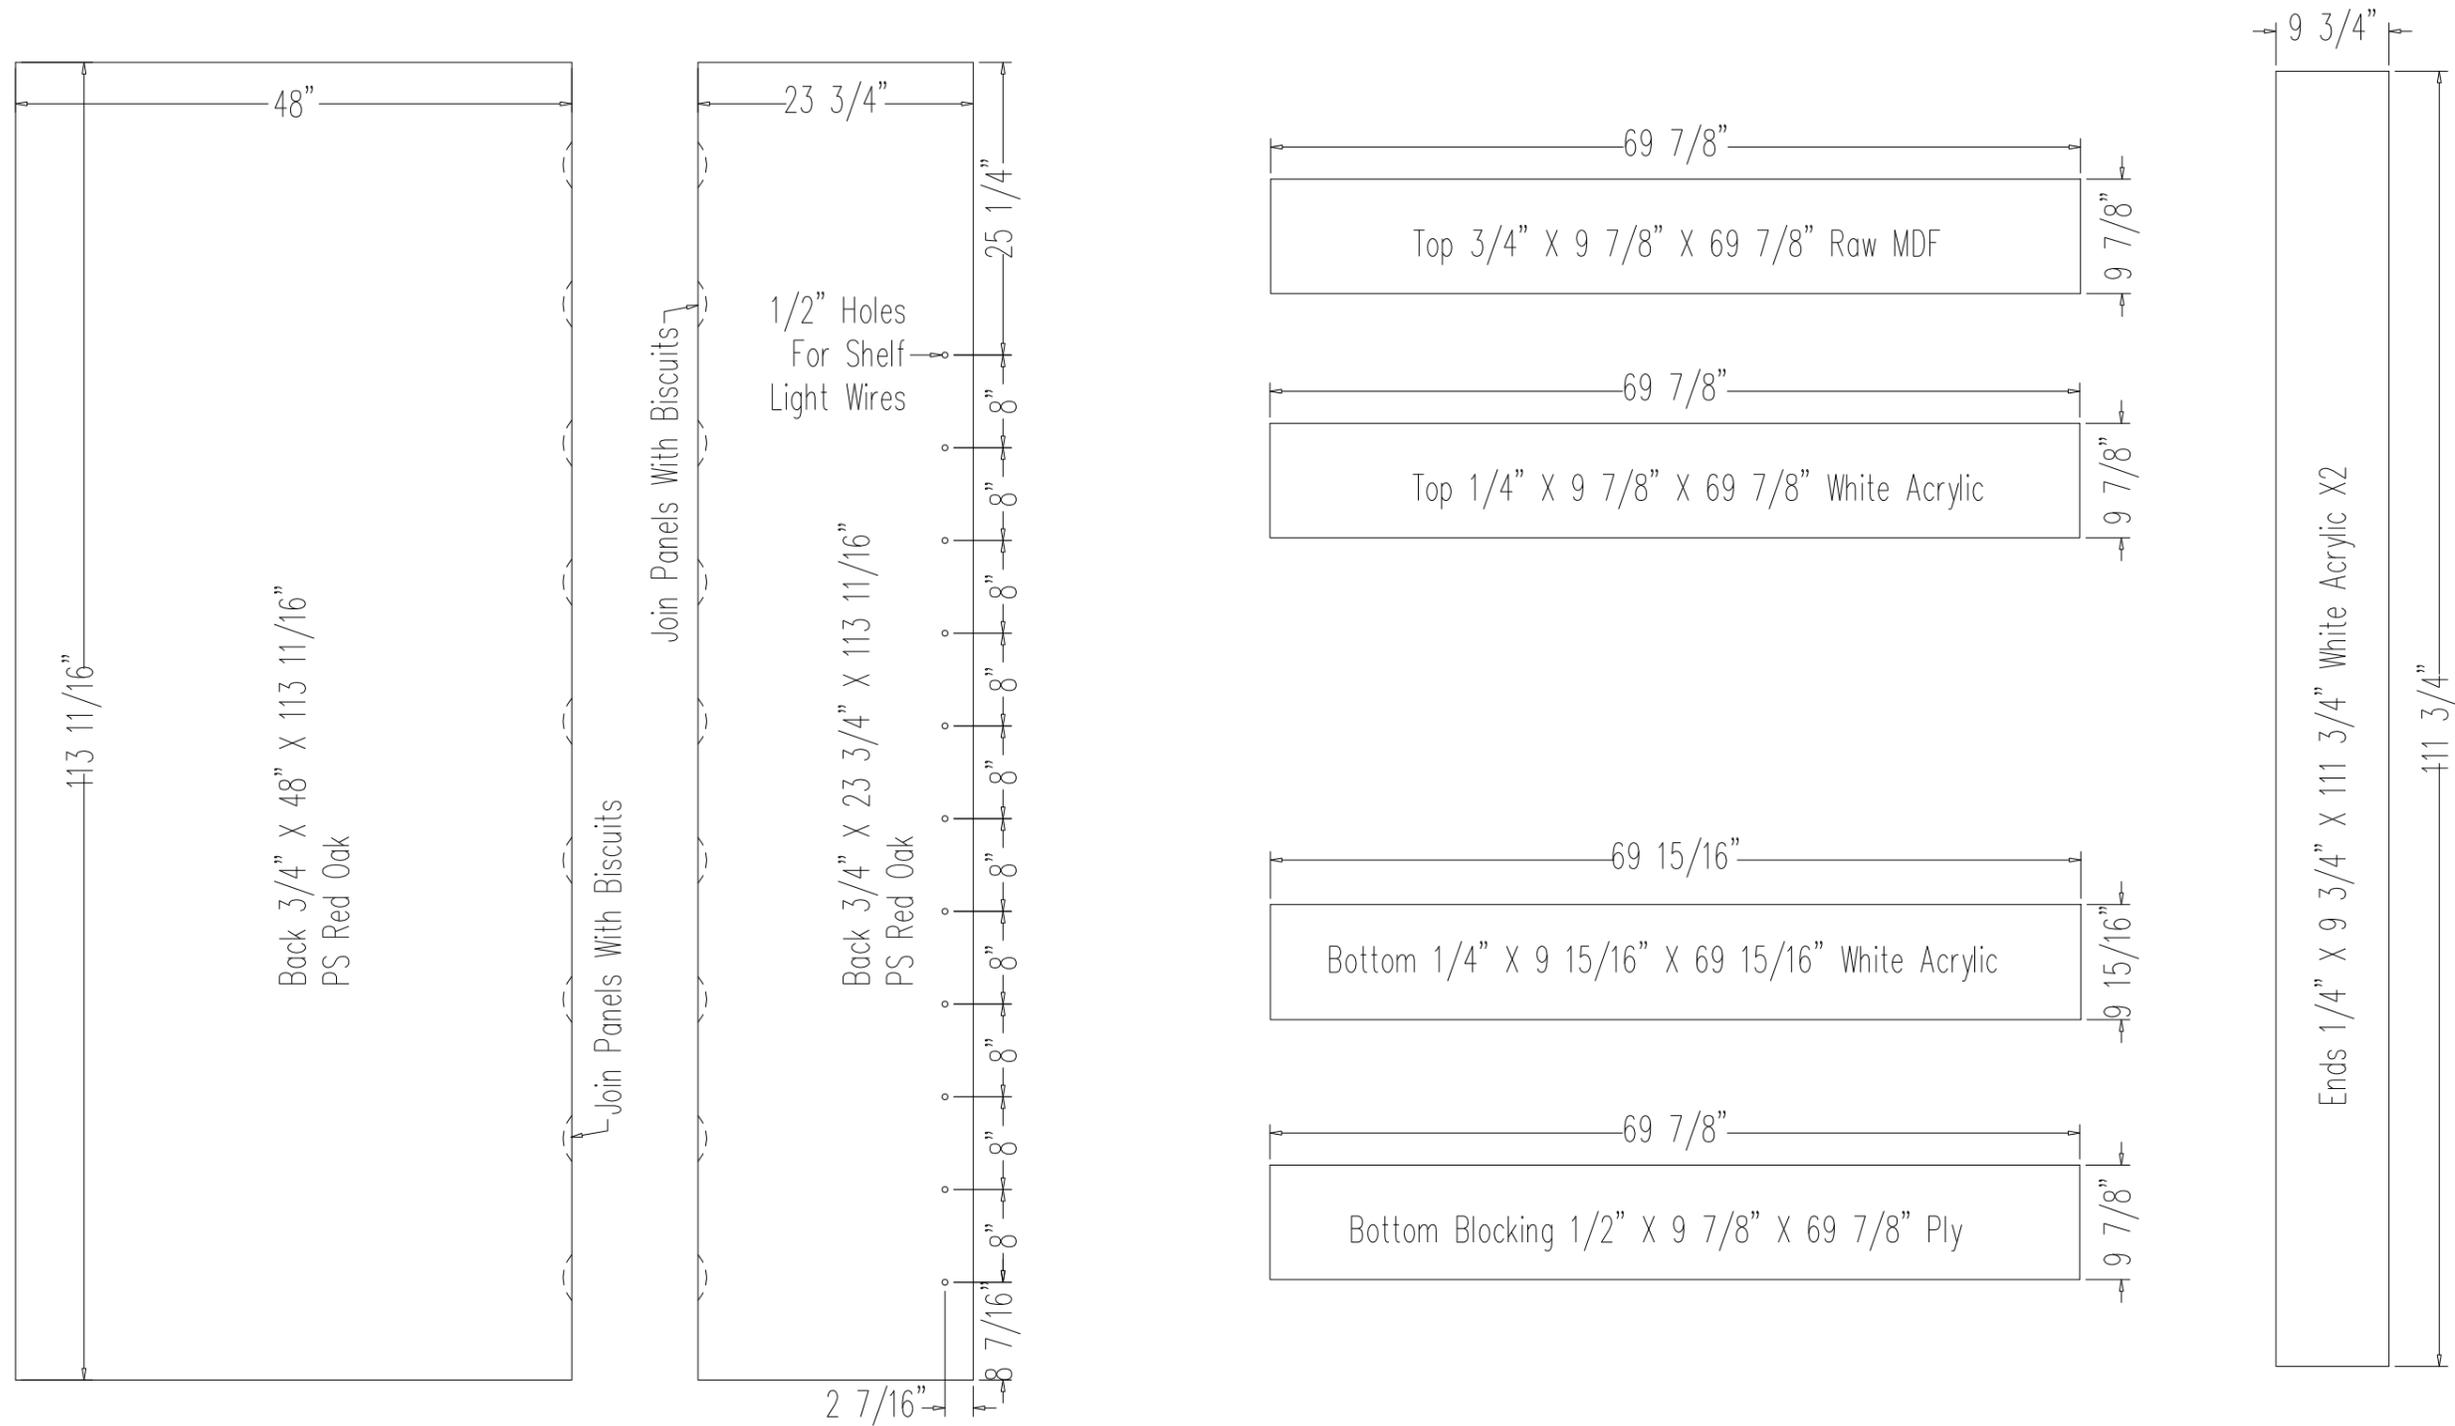


REV. Δ	DATE	DESCRIPTION	BY

THIS DRAWING MAY ONLY BE USED FOR THE PURPOSES COVERED BY THE WRITTEN AGREEMENT WITH SHOWBEST FIXTURE CORP. WRITTEN DIMENSIONS SHALL SUPERSEDE ALL SCALED DIMENSIONS. COPYRIGHT 2014 SHOWBEST FIXTURE CORP.



Showbest
F I X T U R E
4112 SARELLEN ROAD
RICHMOND, VA 23231
PHONE: (804) 222-5535 FAX: (804) 222-7220

JOB NAME: SHOE PALACE
LOCATION: HOUSTON, TX
ITEM: #22 - Run Wall Case

DRAWN BY: AWQ	JOB # 13674
SCALE: As Noted	
DATE: 05-12-15	SHEET 22.2
CLIENT'S APPROVAL:	
DATE OF APPROVAL:	
DWG #	

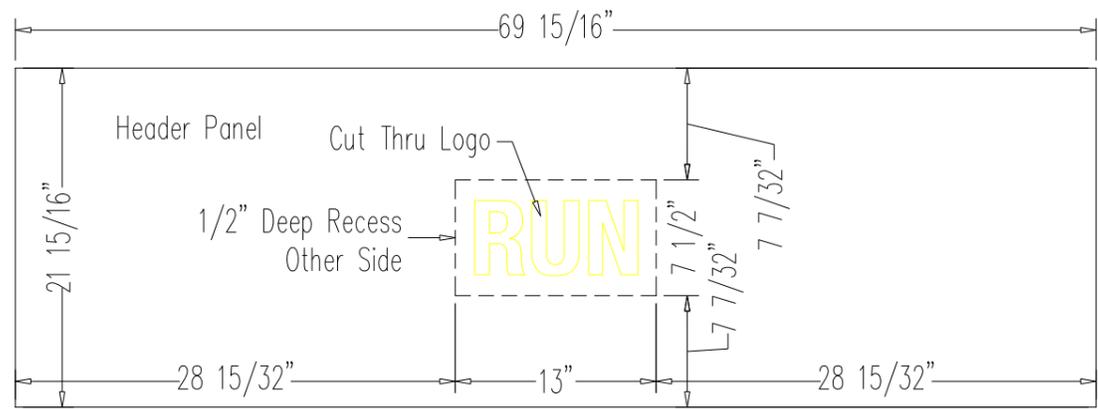


Paint Teal Blue To Match RAL 5015

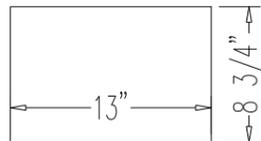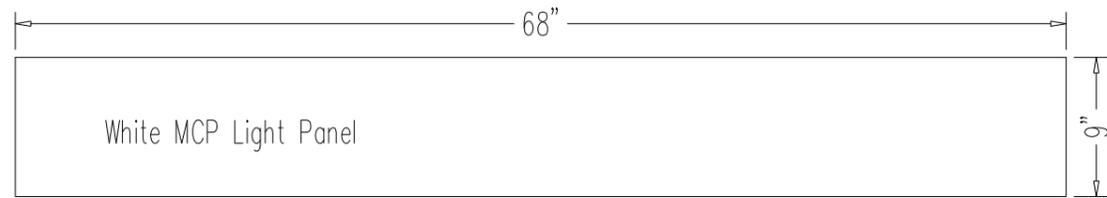

White MCP Light Panel



White MCP Light Panel

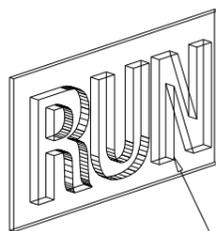

Back Lit Push Through White Acrylic Logo

Item # 22 Quantity Required 1 Finish Teal Paint, Oak & White Acrylic
 Drawing # _____ Sheet 1 of 1 Date: _____

Line Item	Qty. to Cut	Per Unit	Description	Size			Material	KOMO:\S-Palace\13674\17-26\
				Thkns.	Width	Length		
1.		1	Back	3/4	48	113 11/16	PS Red Oak Panel	
2.		1	Back	3/4	23 3/4	113 11/16	PS Red Oak Panel	PRECUT ON SAW FOR # 0001
3.		1	Top	3/4	9 7/8	69 7/8	MDF	
4.		1	Top	1/4	9 7/8	69 7/8	White Acrylic 7328	
5.		1	Bottom	1/4	9 15/16	69 15/16	White Acrylic 7328	
6.		1	Bottom Blocking	1/2	9 7/8	69 7/8	Plywood	
7.		2	Ends	1/4	9 3/4	111 3/4	White Acrylic 7328	
8.		1	Header Panel	3/4	21 15/16	69 15/16	MDF	LISTED SEPARATELY
9.		1	Light Panel	3/4	9	68	White MCP	
10.		1	Light Panel	3/4	8 3/4	13	White MCP	
11.		1	Light Panel	3/4	3	13	White MCP	
12.								
13.								
Line Item	Qty.	Per Unit	Description & Size	Finish	Remarks
1.		1	Acrylic Logo 3/4" X 7" X 12 1/2"	White Acrylic	Buy Out
2.		1	LED Light Abitech NC LED LX-HLC-SOLLEDS		
3.		1	LED Light Driver Mean Well CLG-60		
4.					
5.					
6.					
7.					
8.					
9.					

REV. Δ	DATE	DESCRIPTION	BY

THIS DRAWING MAY ONLY BE USED FOR THE PURPOSES COVERED BY WRITTEN AGREEMENT WITH SHOWBEST FIXTURE CORP. WRITTEN DIMENSIONS SHALL SUPERSEDE ALL SCALED DIMENSIONS. COPYRIGHT 2014 SHOWBEST FIXTURE CORP.


Showbest
 F I X T U R E
 4112 SARELLEN ROAD
 RICHMOND, VA 23231
 PHONE: (804) 222-5535 FAX: (804) 222-7220

JOB NAME: SHOE PALACE
 LOCATION: HOUSTON, TX
 ITEM: #22 - Run Wall Case

DRAWN BY: AWQ
 SCALE: As Noted
 DATE: 05-12-15
 CLIENT'S APPROVAL:
 DATE OF APPROVAL:
 DWG #


JOB # 13674
 SHEET 22.3

Qty: 4

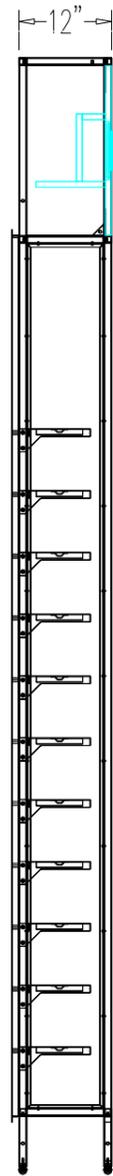


End

No Scale

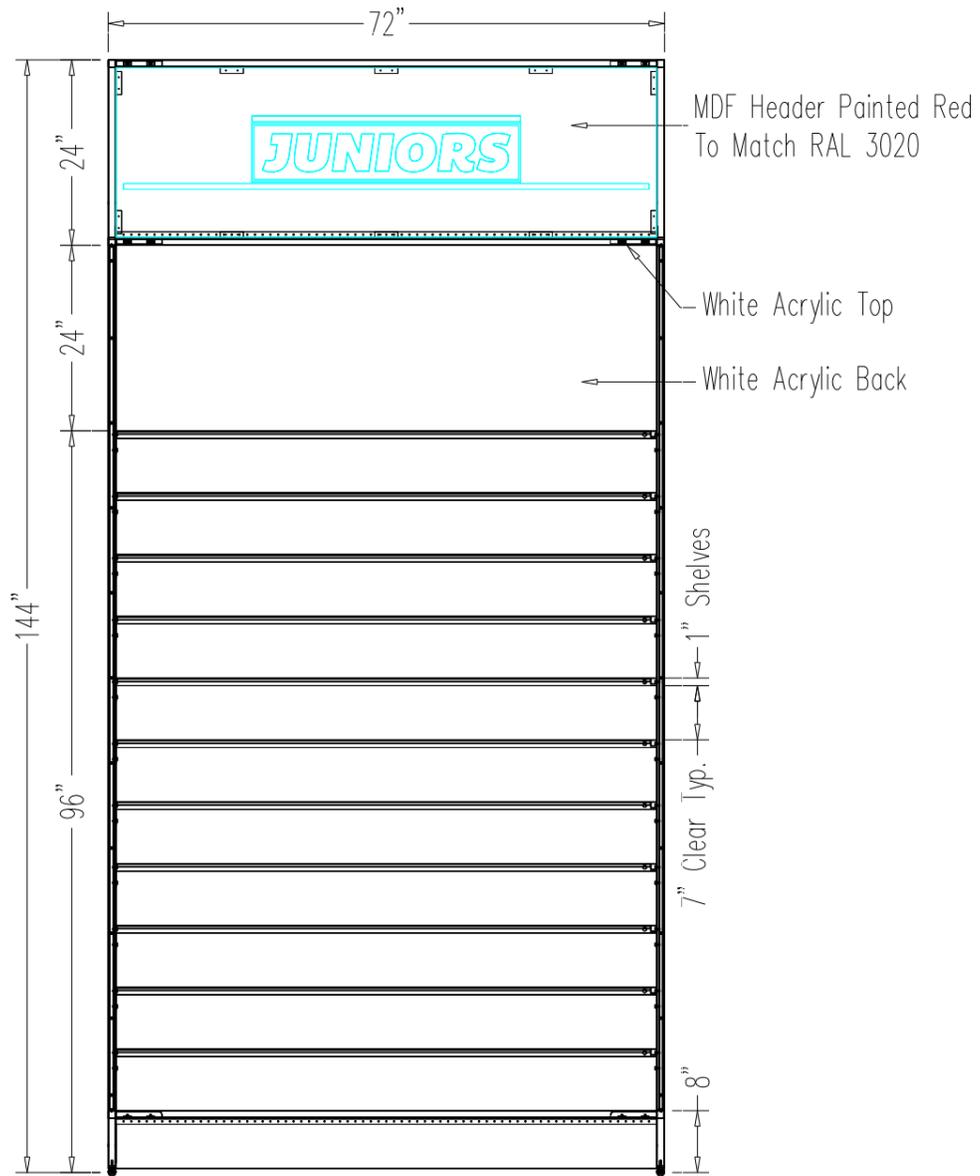

Front








No Scale

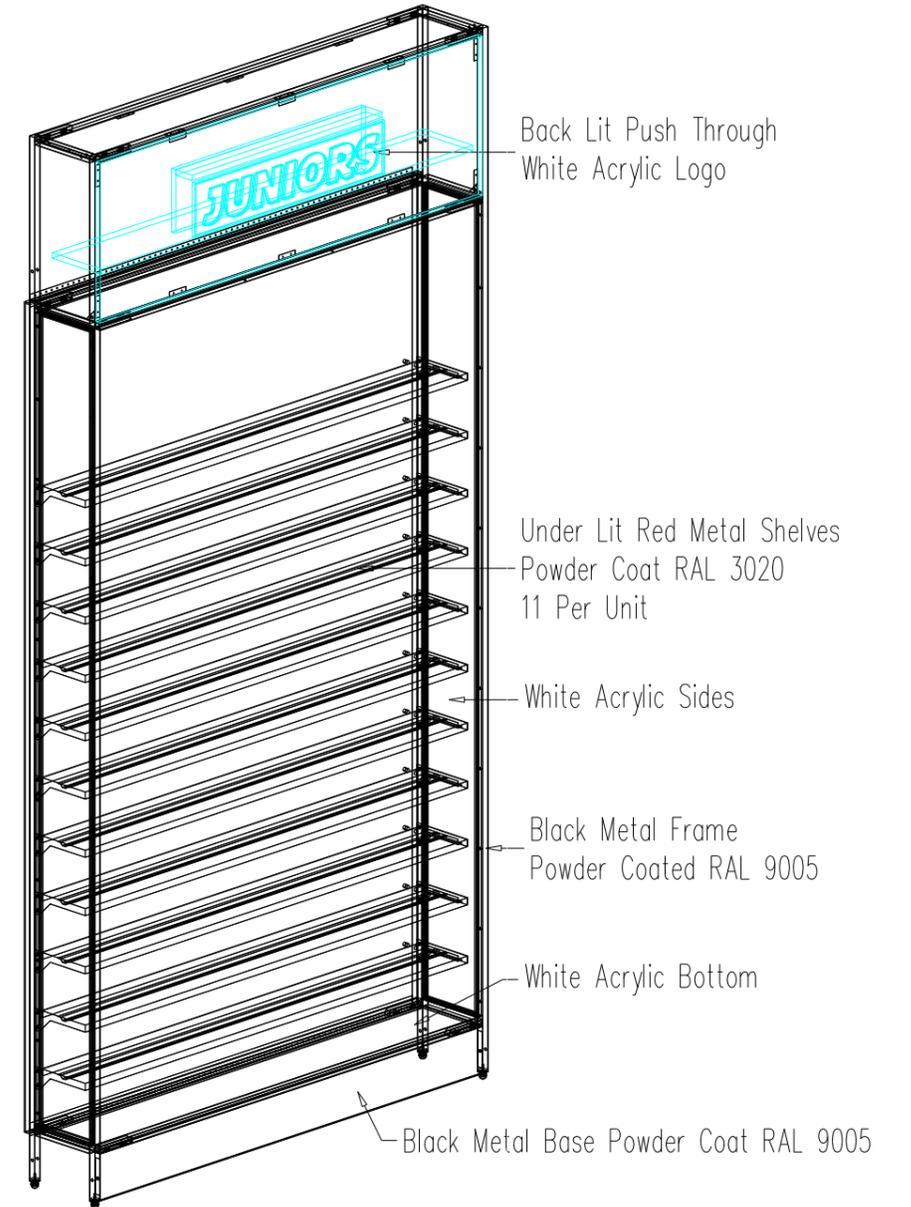

Perspective

No Scale

REV. Δ	DATE	DESCRIPTION	BY
		THIS DRAWING MAY ONLY BE USED FOR THE PURPOSES COVERED BY WRITTEN AGREEMENT WITH SHOWBEST FIXTURE CORP. WRITTEN DIMENSIONS SHALL SUPERSEDE ALL SCALED DIMENSIONS	
		 <p>4112 SARELLEN ROAD RICHMOND, VA 23231 PHONE: (804) 222-5535 FAX: (804) 222-7220</p>	
		JOB NAME: SHOE PALACE LOCATION: HOUSTON, TX	
		ITEM: #23 - Juniors Wall Case	
		DRAWN BY: AWQ SCALE: As Noted DATE: 05-12-15	JOB # 13674
		CLIENT'S APPROVAL: DATE OF APPROVAL:	SHEET 23.1
		DWG #	

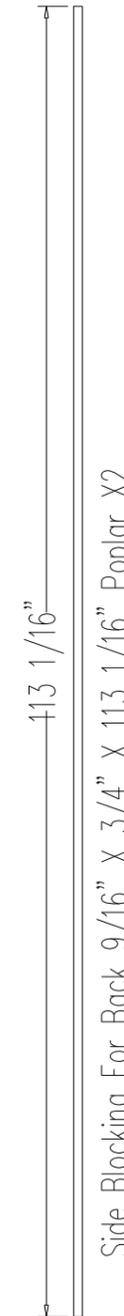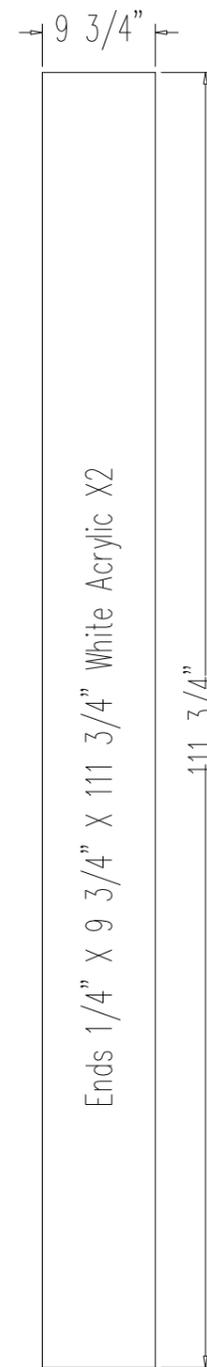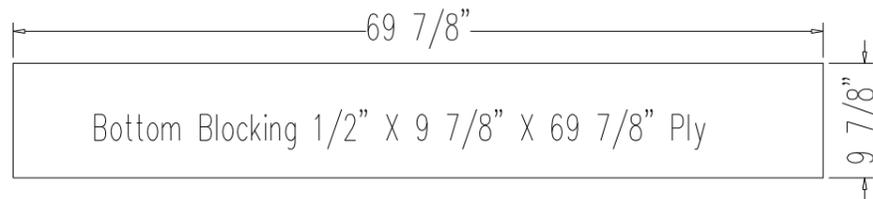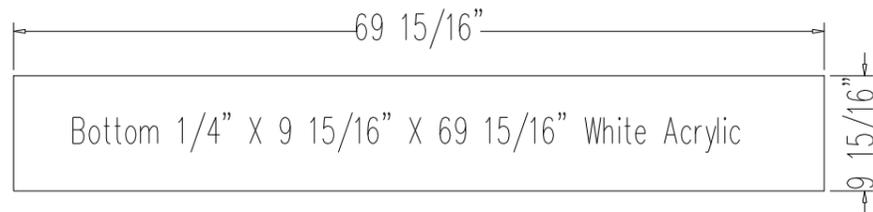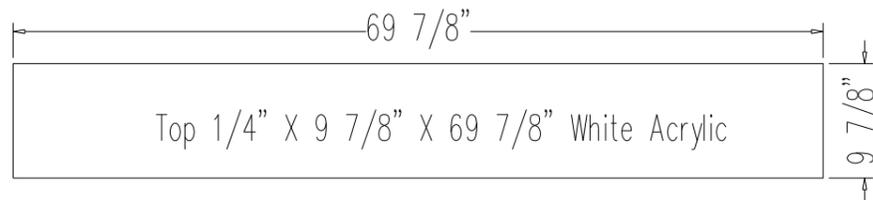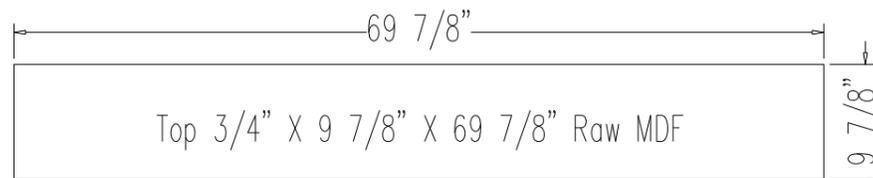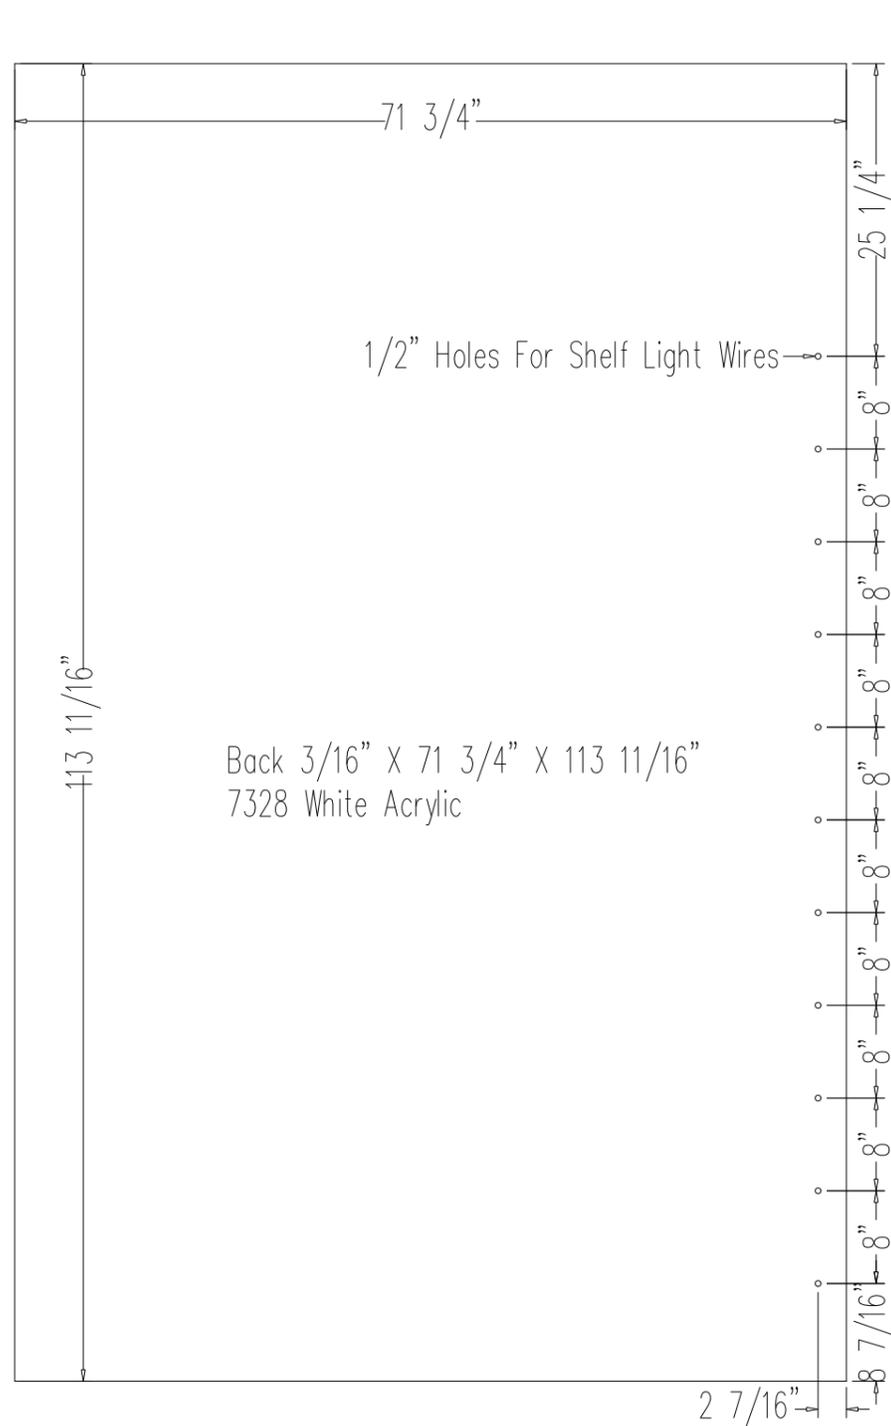

REV. Δ	DATE	DESCRIPTION	BY


THIS DRAWING MAY ONLY BE USED FOR THE PURPOSES COVERED BY WRITTEN AGREEMENT WITH SHOWBEST FIXTURE CORP. WRITTEN DIMENSIONS SHALL SUPERSEDE ALL SCALED DIMENSIONS. COPYRIGHT 2014 SHOWBEST FIXTURE CORP.

Showbest
 F I X T U R E
 4112 SARELLEN ROAD
 RICHMOND, VA 23231
 PHONE: (804) 222-5535 FAX: (804) 222-7220




JOB NAME: SHOE PALACE
 LOCATION: HOUSTON, TX
 ITEM: #23 - Juniors Wall Case

DRAWN BY: AWQ
 SCALE: As Noted
 DATE: 05-12-15
 CLIENT'S APPROVAL:
 DATE OF APPROVAL:
 DWG #

JOB # 13674
 SHEET 23.2

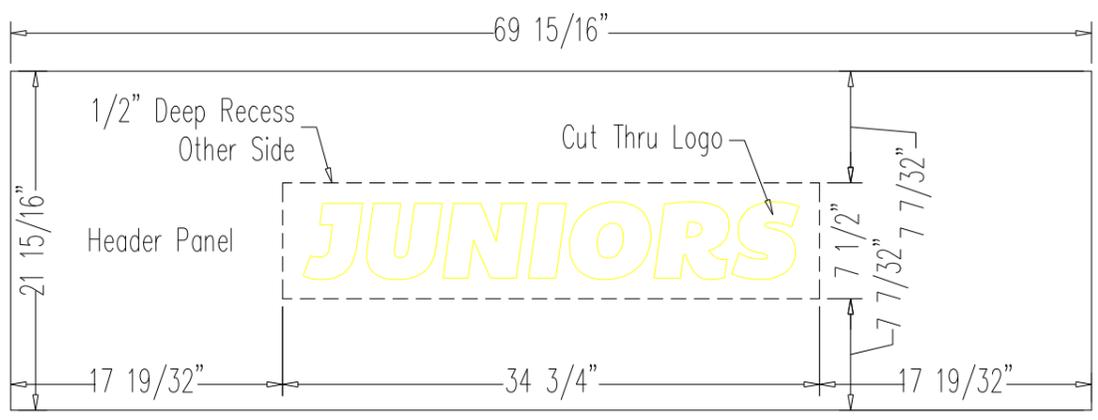

Paint Red To Match RAL 3020

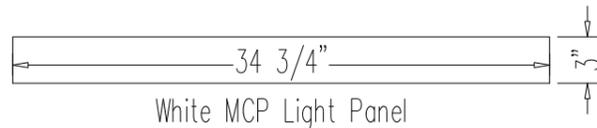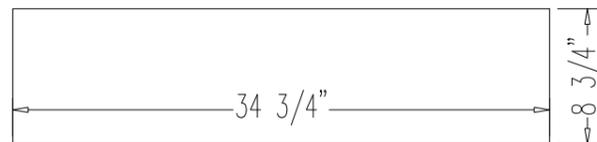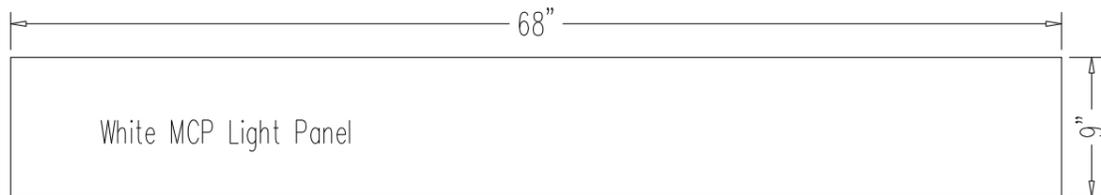

Item # 23 Quantity Required 4 Finish Red Paint & White Acrylic
 Drawing # _____ Sheet 1 of 1 Date: _____

Line Item	Qty. to Cut	Per Unit	Description	Size			Material	KOMO:\S-Palace\13674\17-26\
				Thkns.	Width	Length		
1.	4	1	Back	3/16	71 3/4	113 11/16	White Acrylic 7328	
2.	4	1	Top	3/4	9 7/8	69 7/8	MDF	
3.	4	1	Top	1/4	9 7/8	69 7/8	White Acrylic 7328	
4.	4	1	Bottom	1/4	9 15/16	69 15/16	White Acrylic 7328	
5.	4	1	Bottom Blocking	1/2	9 7/8	69 7/8	Plywood	
6.	8	2	Ends	1/4	9 3/4	111 3/4	White Acrylic 7328	
7.	8	2	Side Back Blocking	9/16	3/4	113 1/16	Poplar	
8.	4	1	Top Back Blocking	9/16	3/4	71 13/16	Poplar	
9.	4	1	Bottom Back Blocking	9/16	3/4	70 5/16	Poplar	
10.	4	1	Header Panel	3/4	21 15/16	69 15/16	MDF	LISTED SEPARATELY
11.	4	1	Light Panel	3/4	9	68	White MCP	
12.	4	1	Light Panel	3/4	8 3/4	34 3/4	White MCP	
13.	4	1	Light Panel	3/4	3	34 3/4	White MCP	
14.								
15.								
16.								
17.								
18.								
19.								
20.								
21.								
22.								
23.								

Line Item	Qty.	Per Unit	Description & Size	Finish	Remarks
1.	4	1	Acrylic Logo 3/4" X 7" X 34 1/4"	White Acrylic	Buy Out
2.	4	1	LED Light Abitech NC LED LX-HLC-SOLLEDS		
3.	4	1	LED Light Driver Mean Well CLG-60		
4.					
5.					
6.					
7.					
8.					
9.					

REV. Δ	DATE	DESCRIPTION	BY

THIS DRAWING MAY ONLY BE USED FOR THE PURPOSES COVERED BY WRITTEN AGREEMENT WITH SHOWBEST FIXTURE CORP. WRITTEN DIMENSIONS SHALL SUPERSEDE ALL SCALED DIMENSIONS. COPYRIGHT 2014 SHOWBEST FIXTURE CORP.


Showbest
 F I X T U R E
 4112 SARELLEN ROAD
 RICHMOND, VA 23231
 PHONE: (804) 222-5535 FAX: (804) 222-7220

JOB NAME: SHOE PALACE
 LOCATION: HOUSTON, TX
 ITEM: #23 - Juniors Wall Case

DRAWN BY: AWQ
 SCALE: As Noted
 DATE: 05-12-15
 CLIENT'S APPROVAL:
 DATE OF APPROVAL:
 DWG #


JOB # 13674
 SHEET 23.3

Qty: 2

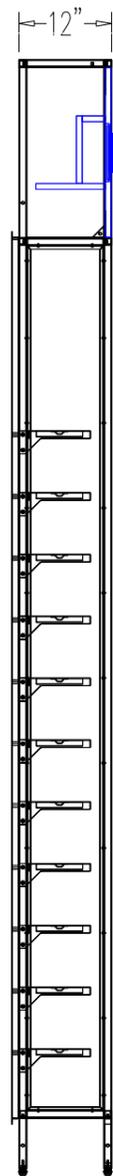


End

No Scale

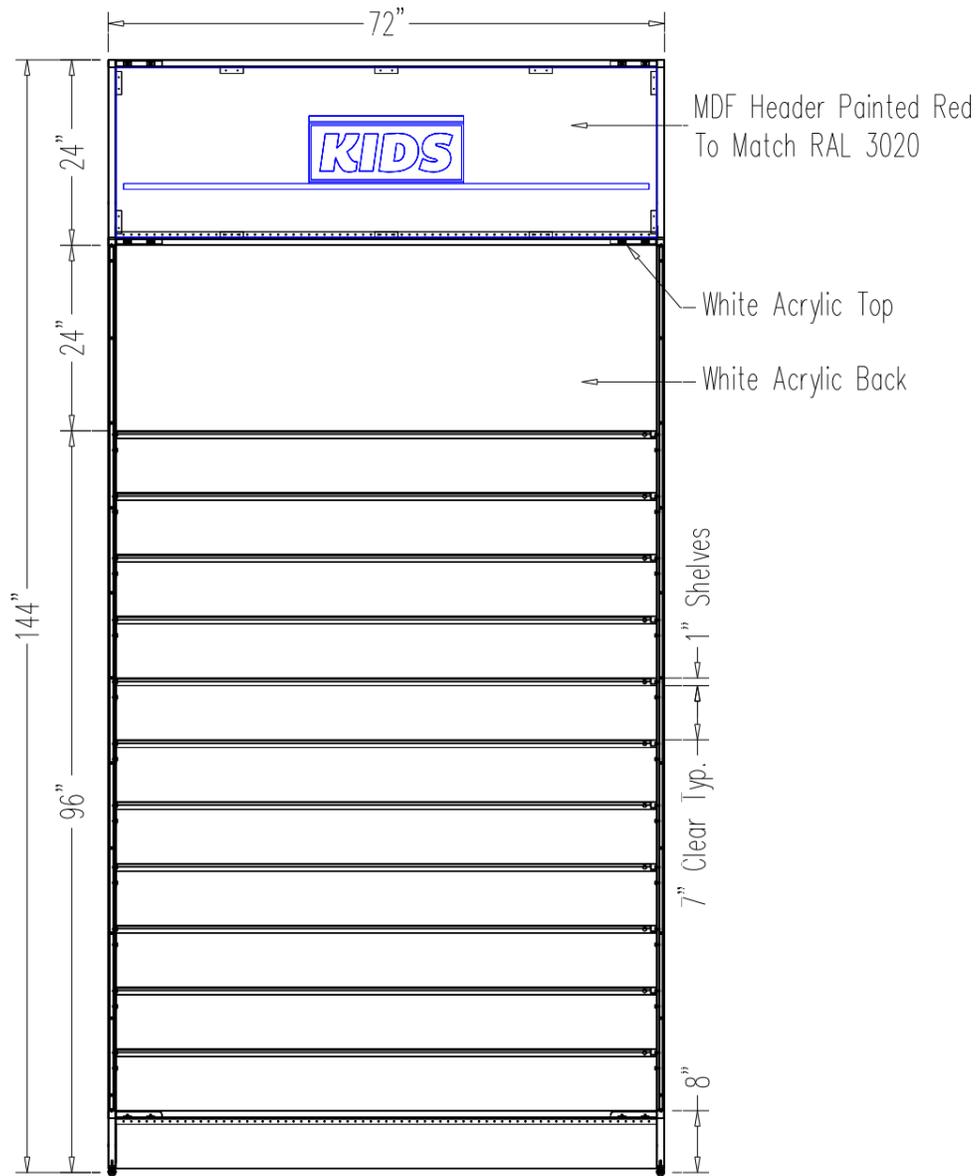

Front








No Scale

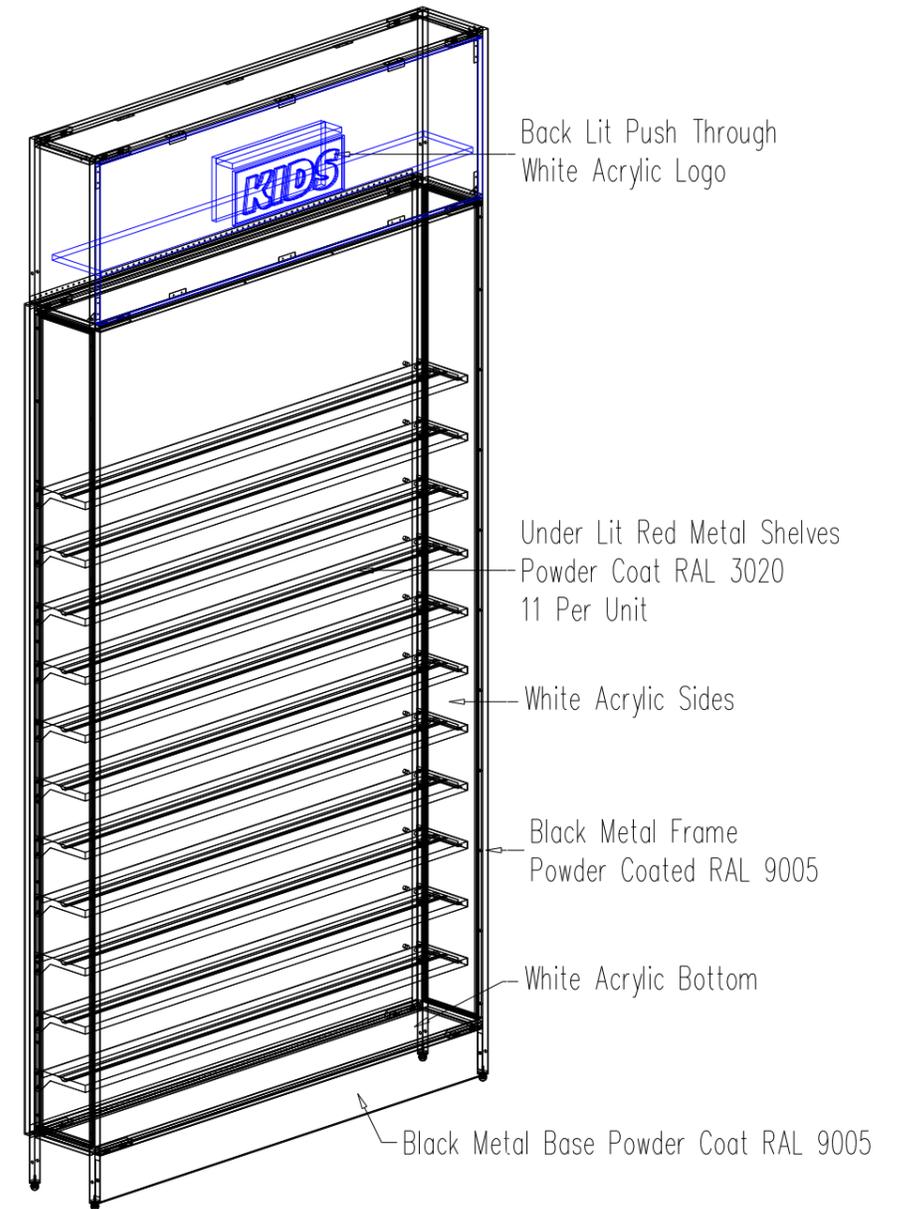

Perspective

No Scale

REV. Δ	DATE	DESCRIPTION	BY
		THIS DRAWING MAY ONLY BE USED FOR THE PURPOSES COVERED BY WRITTEN AGREEMENT WITH SHOWBEST FIXTURE CORP. WRITTEN DIMENSIONS SHALL SUPERSEDE ALL SCALED DIMENSIONS	
		Showbest F I X T U R E 4112 SARELLEN ROAD RICHMOND, VA 23231 PHONE: (804) 222-5535 FAX: (804) 222-7220	
		JOB NAME: SHOE PALACE LOCATION: HOUSTON, TX ITEM: #24 - Kids Wall Case	
		DRAWN BY: AWQ SCALE: As Noted DATE: 05-12-15	JOB # 13674
		CLIENT'S APPROVAL: DATE OF APPROVAL:	SHEET 24.1
		DWG #	

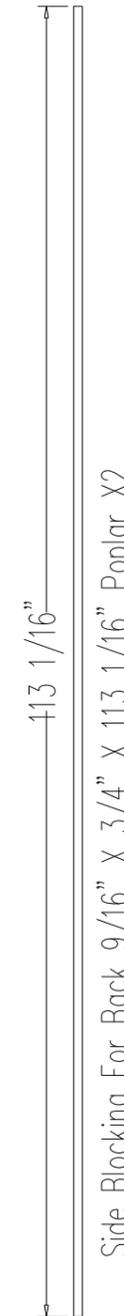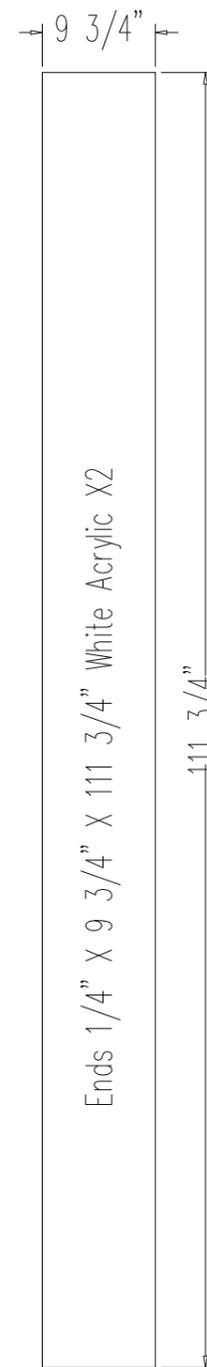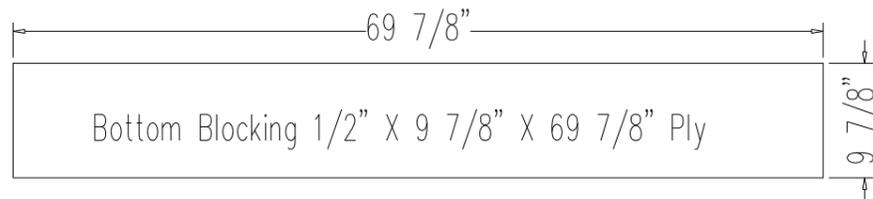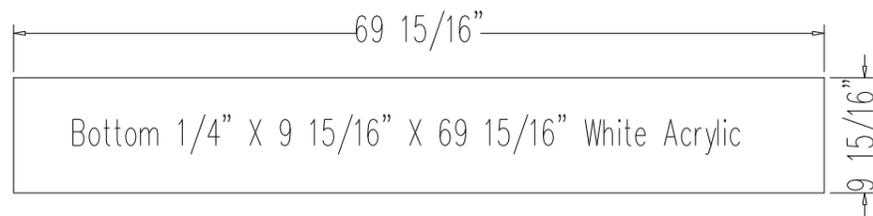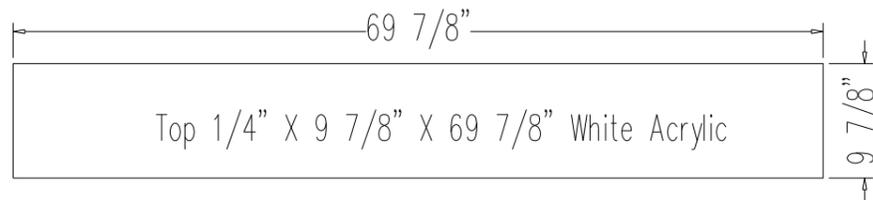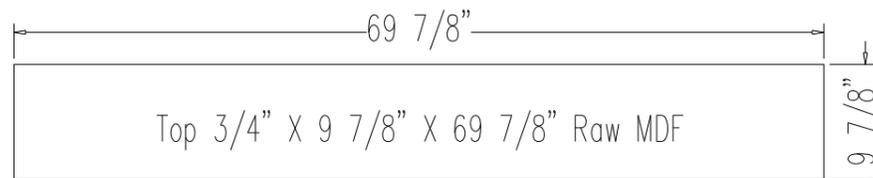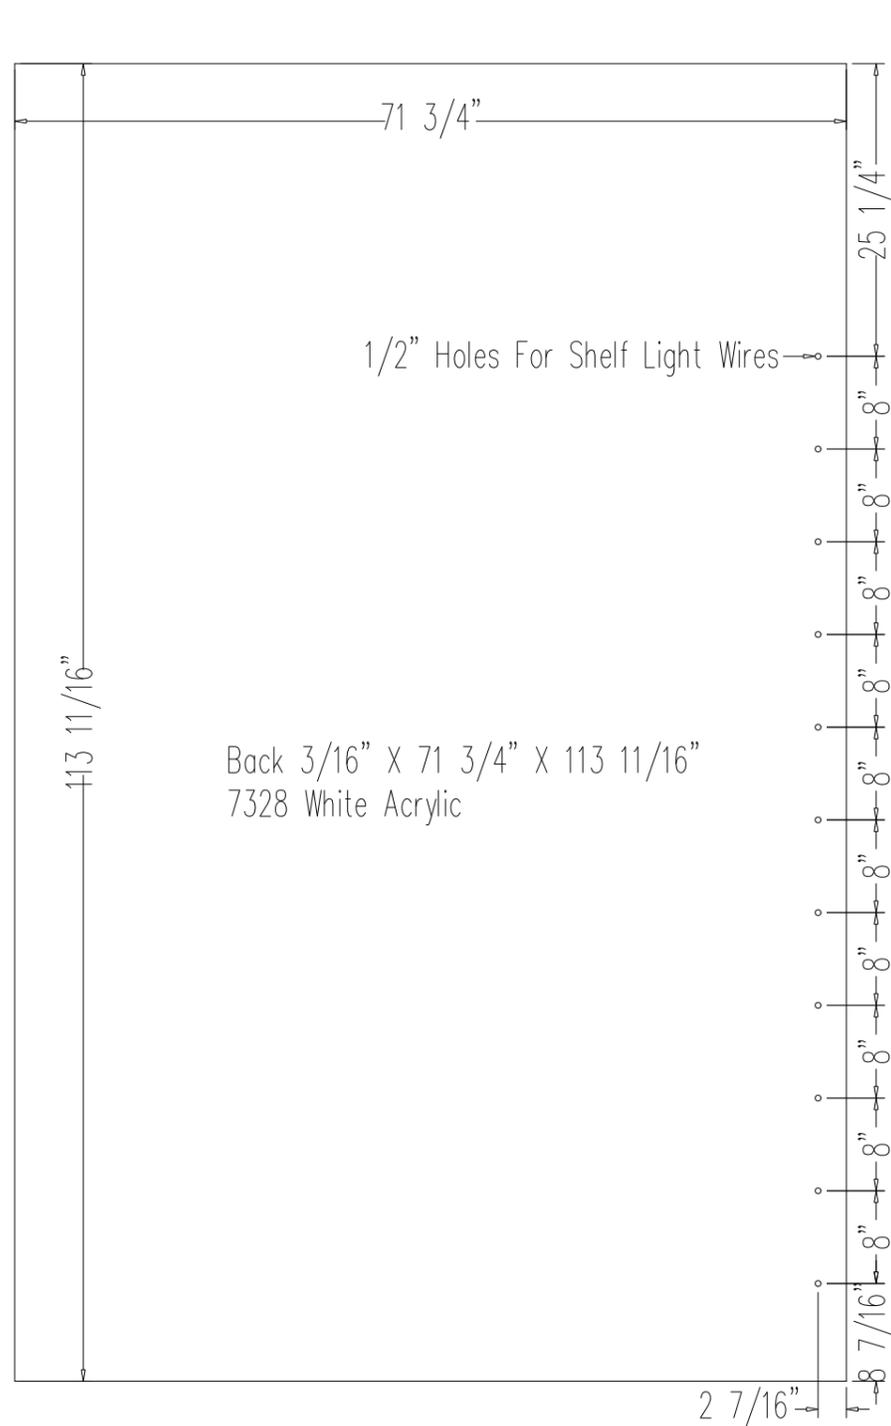

REV. Δ	DATE	DESCRIPTION	BY


THIS DRAWING MAY ONLY BE USED FOR THE PURPOSES COVERED BY WRITTEN AGREEMENT WITH SHOWBEST FIXTURE CORP. WRITTEN DIMENSIONS SHALL SUPERSEDE ALL SCALED DIMENSIONS. COPYRIGHT 2014 SHOWBEST FIXTURE CORP.

Showbest
 F I X T U R E
 4112 SARELLEN ROAD
 RICHMOND, VA 23231
 PHONE: (804) 222-5535 FAX: (804) 222-7220


JOB NAME: SHOE PALACE
 LOCATION: HOUSTON, TX
 ITEM: #24 - Kids Wall Case

DRAWN BY: AWQ
 SCALE: As Noted
 DATE: 05-12-15
 CLIENT'S APPROVAL:
 DATE OF APPROVAL:
 DWG #


JOB # 13674
 SHEET 24.2

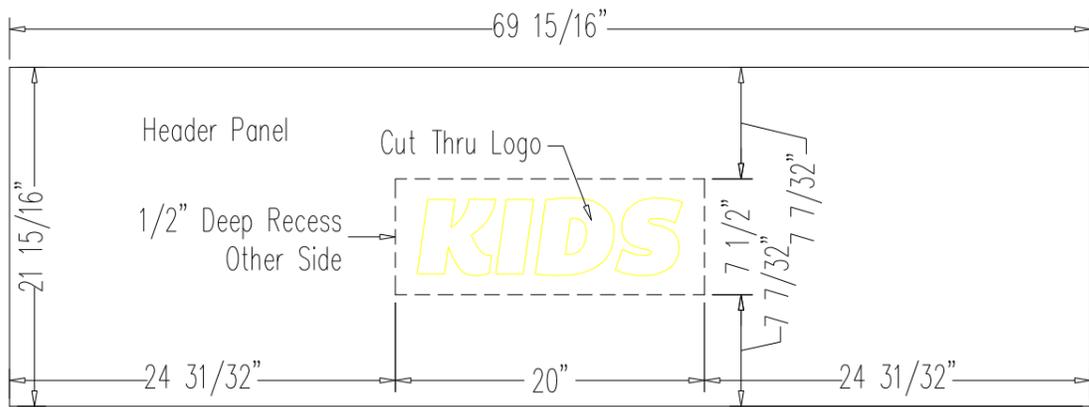


Paint Red To Match RAL 3020

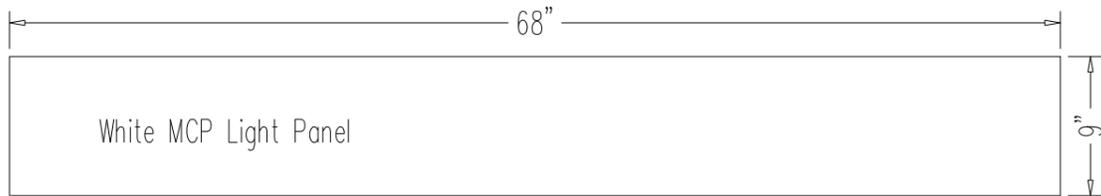

White MCP Light Panel

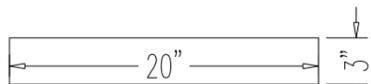

White MCP Light Panel

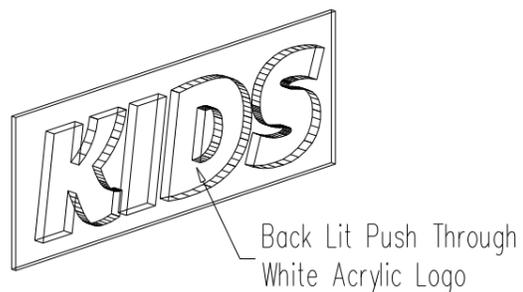

Item # 24 Quantity Required 2 Finish Red Paint & White Acrylic
 Drawing # _____ Sheet 1 of 1 Date: _____

Line Item	Qty. to Cut	Per Unit	Description	Size			Material	KOMO:\S-Palace\13674\17-26\
				Thkns.	Width	Length		
1.	2	1	Back	3/16	71 3/4	113 11/16	White Acrylic 7328	
2.	2	1	Top	3/4	9 7/8	69 7/8	MDF	
3.	2	1	Top	1/4	9 7/8	69 7/8	White Acrylic 7328	
4.	2	1	Bottom	1/4	9 15/16	69 15/16	White Acrylic 7328	
5.	2	1	Bottom Blocking	1/2	9 7/8	69 7/8	Plywood	
6.	4	2	Ends	1/4	9 3/4	111 3/4	White Acrylic 7328	
7.	4	2	Side Back Blocking	9/16	3/4	113 1/16	Poplar	
8.	2	1	Top Back Blocking	9/16	3/4	71 13/16	Poplar	
9.	2	1	Bottom Back Blocking	9/16	3/4	70 5/16	Poplar	
10.	2	1	Header Panel	3/4	21 15/16	69 15/16	MDF	LISTED SEPARATELY
11.	2	1	Light Panel	3/4	9	68	White MCP	
12.	2	1	Light Panel	3/4	8 3/4	20	White MCP	
13.	2	1	Light Panel	3/4	3	20	White MCP	
14.								
15.								
16.								
17.								
18.								
19.								
20.								
21.								
22.								
23.								

Line Item	Qty.	Per Unit	Description & Size	Finish	Remarks
1.	2	1	Acrylic Logo 3/4" X 7" X 19 1/2"	White Acrylic	Buy Out
2.	2	1	LED Light Abitech NC LED LX-HLC-SOLLEDS		
3.	2	1	LED Light Driver Mean Well CLG-60		
4.					
5.					
6.					
7.					
8.					
9.					

REV.	DATE	DESCRIPTION	BY

THIS DRAWING MAY ONLY BE USED FOR THE PURPOSES COVERED BY WRITTEN AGREEMENT WITH SHOWBEST FIXTURE CORP. WRITTEN DIMENSIONS SHALL SUPERSEDE ALL SCALED DIMENSIONS. COPYRIGHT 2014 SHOWBEST FIXTURE CORP.


Showbest
 F I X T U R E
 4112 SARELLEN ROAD
 RICHMOND, VA 23231
 PHONE: (804) 222-5535 FAX: (804) 222-7220

JOB NAME: SHOE PALACE
 LOCATION: HOUSTON, TX
 ITEM: #24 - Kids Wall Case

DRAWN BY: AWQ
 SCALE: As Noted
 DATE: 05-12-15
 CLIENT'S APPROVAL:
 DATE OF APPROVAL:
 DWG #


JOB # 13674
 SHEET 24.3

Qty: 1

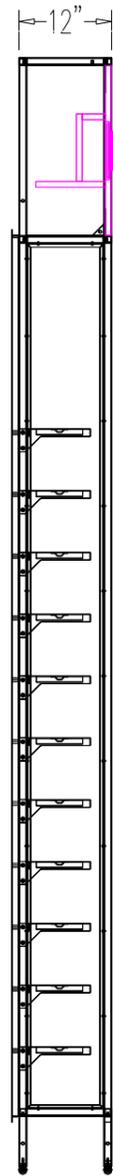

End


No Scale

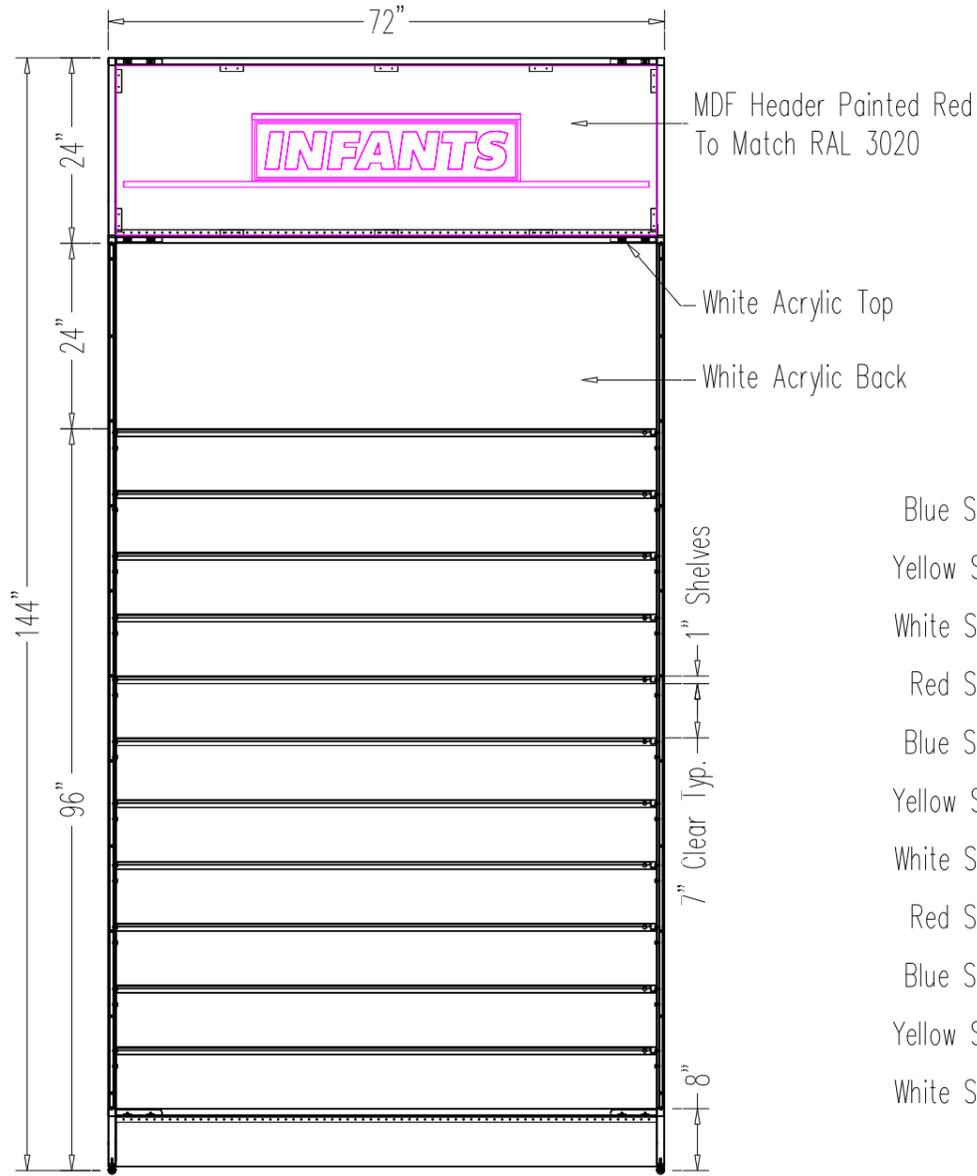

Front

No Scale

- Blue Shelf RAL 5024
- Yellow Shelf RAL 1016
- White Shelf RAL 9003
- Red Shelf RAL 3020
- Blue Shelf RAL 5024
- Yellow Shelf RAL 1016
- White Shelf RAL 9003
- Red Shelf RAL 3020
- Blue Shelf RAL 5024
- Yellow Shelf RAL 1016
- White Shelf RAL 9003

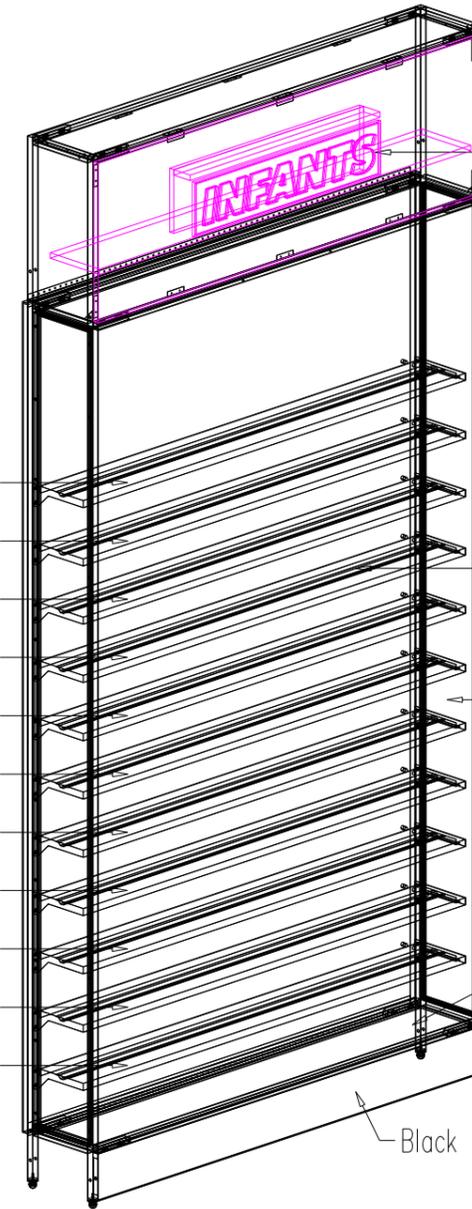

Perspective

No Scale

Back Lit Push Through White Acrylic Logo

Under Lit Metal Shelves

White Acrylic Sides

Black Metal Frame Powder Coated RAL 9005

White Acrylic Bottom

Black Metal Base Powder Coat RAL 9005

REV. Δ	DATE	DESCRIPTION	BY








THIS DRAWING MAY ONLY BE USED FOR THE PURPOSES COVERED BY WRITTEN AGREEMENT WITH SHOWBEST FIXTURE CORP. WRITTEN DIMENSIONS SHALL SUPERSEDE ALL SCALED DIMENSIONS. COPYRIGHT 2014 SHOWBEST FIXTURE CORP.

Showbest
 F I X T U R E
 4112 SARELLEN ROAD
 RICHMOND, VA 23231
 PHONE: (804) 222-5535 FAX: (804) 222-7220

JOB NAME: SHOE PALACE
 LOCATION: HOUSTON, TX
 ITEM: #25 - Infants Wall Case

DRAWN BY: AWQ
 SCALE: As Noted
 DATE: 05-12-15
 CLIENT'S APPROVAL:
 DATE OF APPROVAL:
 DWG #

JOB # 13674
 SHEET 25.1

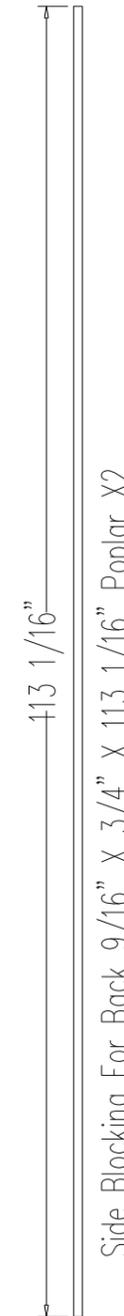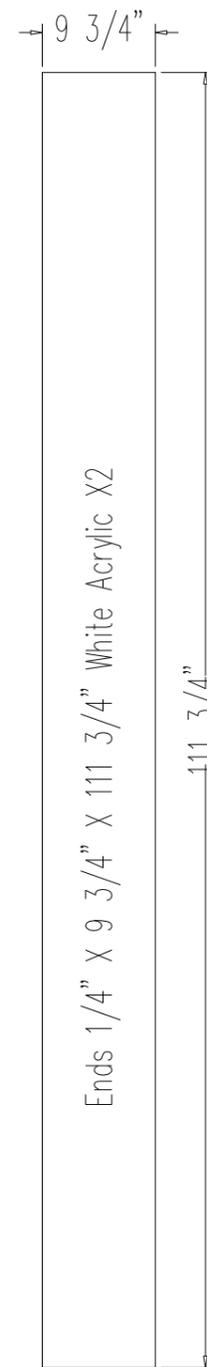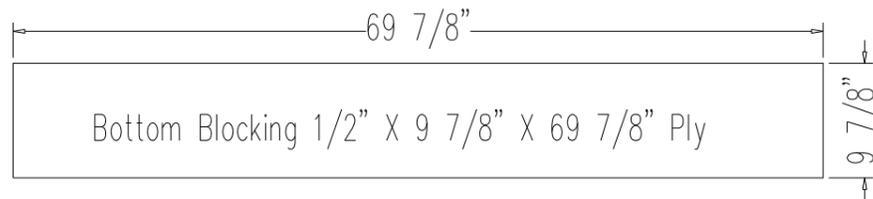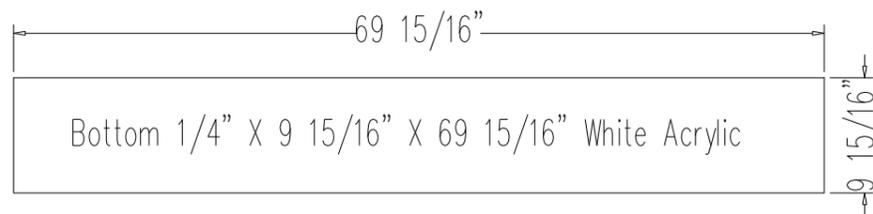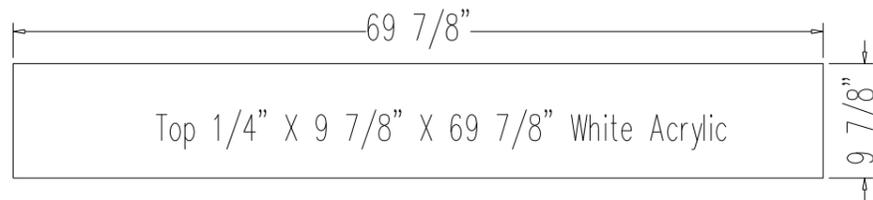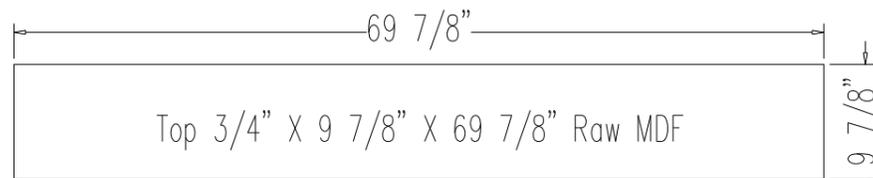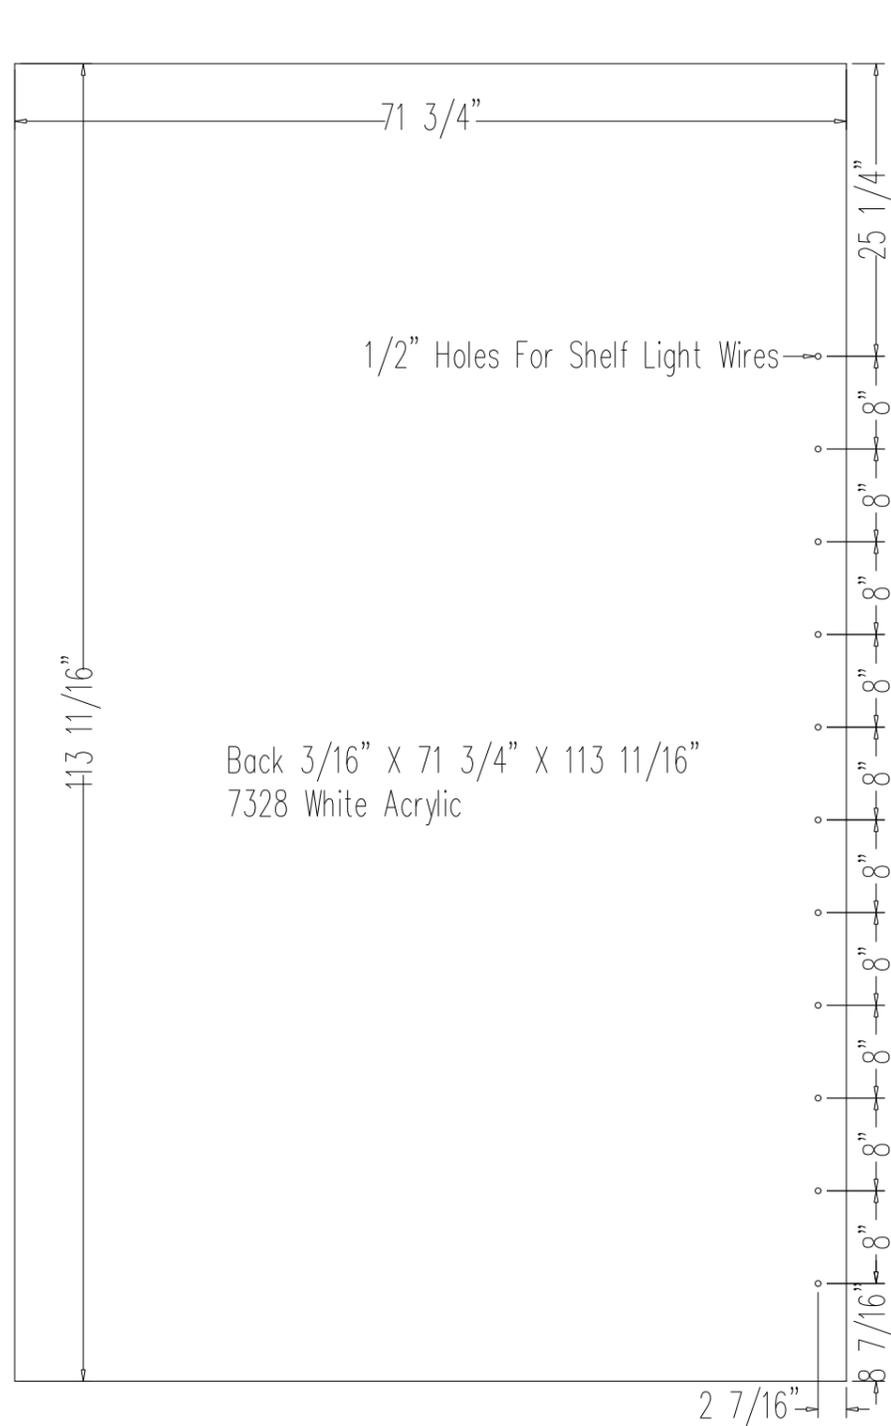

REV. Δ	DATE	DESCRIPTION	BY





THIS DRAWING MAY ONLY BE USED FOR THE PURPOSES COVERED BY WRITTEN AGREEMENT WITH SHOWBEST FIXTURE CORP. WRITTEN DIMENSIONS SHALL SUPERSEDE ALL SCALED DIMENSIONS. COPYRIGHT 2014 SHOWBEST FIXTURE CORP.

Showbest
 F I X T U R E
 4112 SARELLEN ROAD
 RICHMOND, VA 23231
 PHONE: (804) 222-5535 FAX: (804) 222-7220

JOB NAME: SHOE PALACE
 LOCATION: HOUSTON, TX
 ITEM: #25 - Infants Wall Case

DRAWN BY: AWQ
 SCALE: As Noted
 DATE: 05-12-15
 CLIENT'S APPROVAL:
 DATE OF APPROVAL:
 DWG #

JOB # 13674
 SHEET 25.2

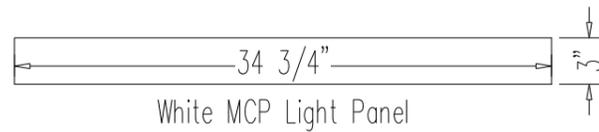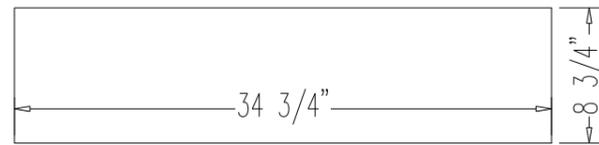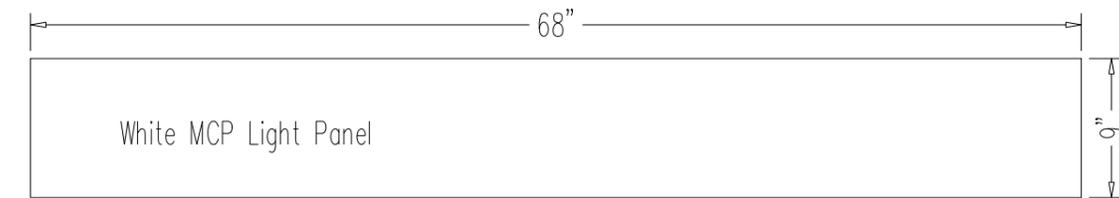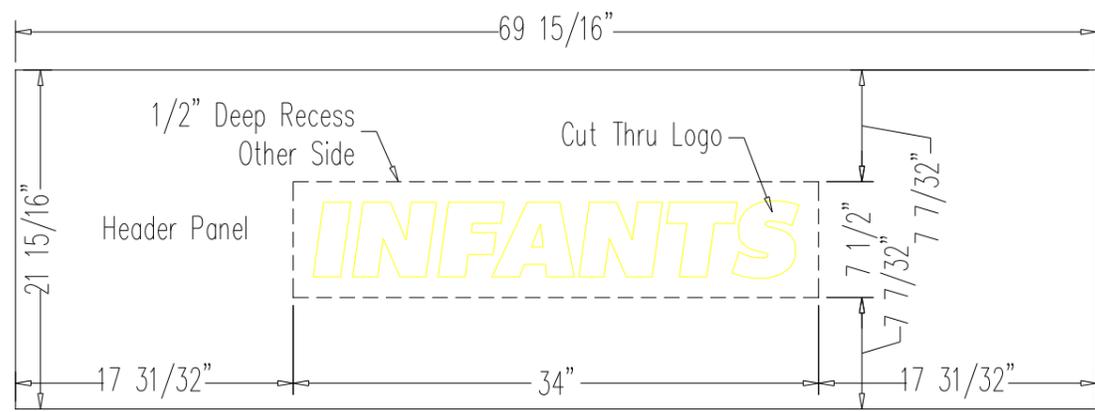

Item # 25 Quantity Required 1 Finish Red Paint & White Acrylic
 Drawing # _____ Sheet 1 of 1 Date: _____

Line Item	Qty. to Cut	Per Unit	Description	Size			Material	KOMO:\S-Palace\13674\17-26\
				Thkns.	Width	Length		
1.		1	Back	3/16	71 3/4	113 11/16	White Acrylic 7328	
2.		1	Top	3/4	9 7/8	69 7/8	MDF	
3.		1	Top	1/4	9 7/8	69 7/8	White Acrylic 7328	
4.		1	Bottom	1/4	9 15/16	69 15/16	White Acrylic 7328	
5.		1	Bottom Blocking	1/2	9 7/8	69 7/8	Plywood	
6.		2	Ends	1/4	9 3/4	111 3/4	White Acrylic 7328	
7.		2	Side Back Blocking	9/16	3/4	113 1/16	Poplar	
8.		1	Top Back Blocking	9/16	3/4	71 13/16	Poplar	
9.		1	Bottom Back Blocking	9/16	3/4	70 5/16	Poplar	
10.		1	Header Panel	3/4	21 15/16	69 15/16	MDF	LISTED SEPARATELY
11.		1	Light Panel	3/4	9	68	White MCP	
12.		1	Light Panel	3/4	8 3/4	34 3/4	White MCP	
13.		1	Light Panel	3/4	3	34 3/4	White MCP	
14.								
15.								
16.								
17.								
18.								
19.								
20.								
21.								
22.								
23.								

Line Item	Qty.	Per Unit	Description & Size	Finish	Remarks
1.		1	Acrylic Logo 3/4" X 7" X 33 1/2"	White Acrylic	Buy Out
2.		1	LED Light Abitech NC LED LX-HLC-SOLLEDS		
3.		1	LED Light Driver Mean Well CLG-60		
4.					
5.					
6.					
7.					
8.					
9.					

REV. Δ	DATE	DESCRIPTION	BY

THIS DRAWING MAY ONLY BE USED FOR THE PURPOSES COVERED BY WRITTEN AGREEMENT WITH SHOWBEST FIXTURE CORP. WRITTEN DIMENSIONS SHALL SUPERSEDE ALL SCALED DIMENSIONS. COPYRIGHT 2014 SHOWBEST FIXTURE CORP.


Showbest
 F I X T U R E
 4112 SARELLEN ROAD
 RICHMOND, VA 23231
 PHONE: (804) 222-5535 FAX: (804) 222-7220

JOB NAME: SHOE PALACE
 LOCATION: HOUSTON, TX
 ITEM: #25 - Infants Wall Case

DRAWN BY: AWQ
 SCALE: As Noted
 DATE: 05-12-15
 CLIENT'S APPROVAL:
 DATE OF APPROVAL:
 DWG #


JOB # 13674
 SHEET 25.3

Qty: 7

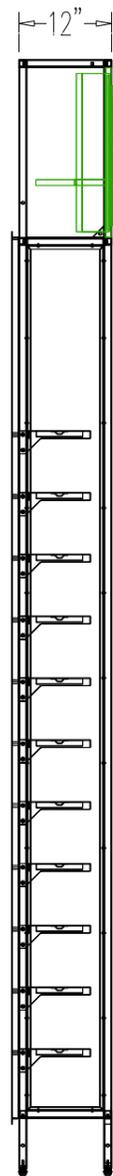

End

No Scale

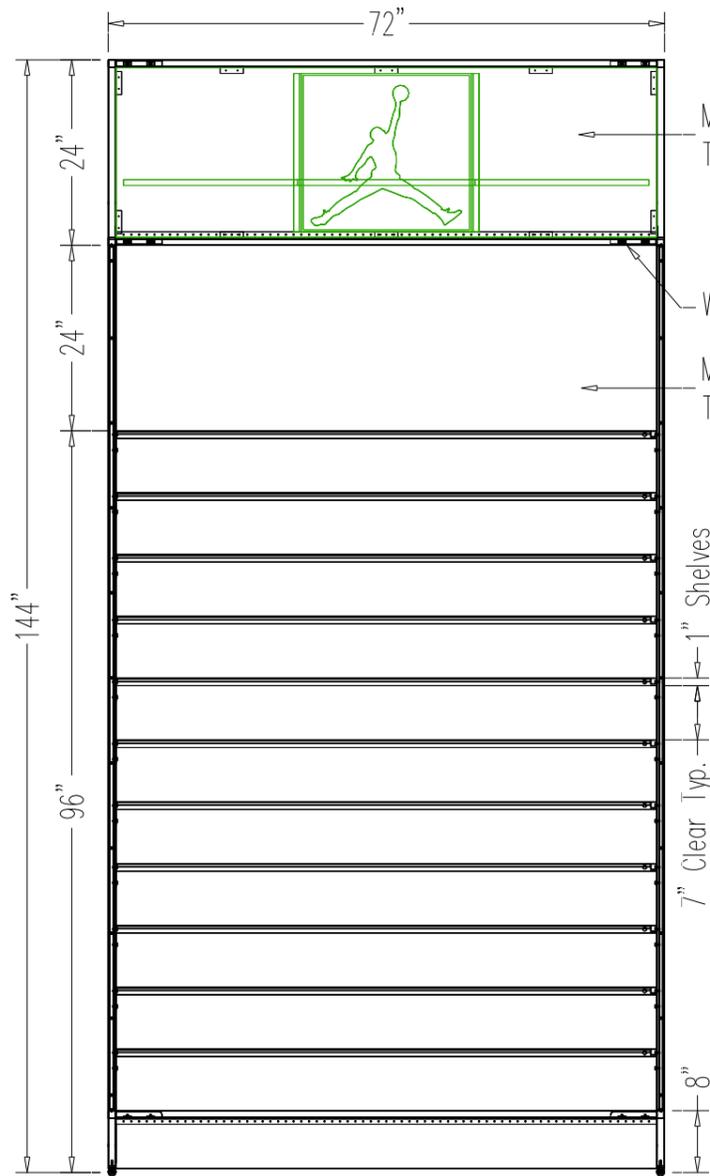

Front

No Scale


MDF Header Painted Black To Match RAL 9005

White Acrylic Top

MDF Back Painted Black To Match RAL 9005

7" Clear Typ. 1" Shelves

8"

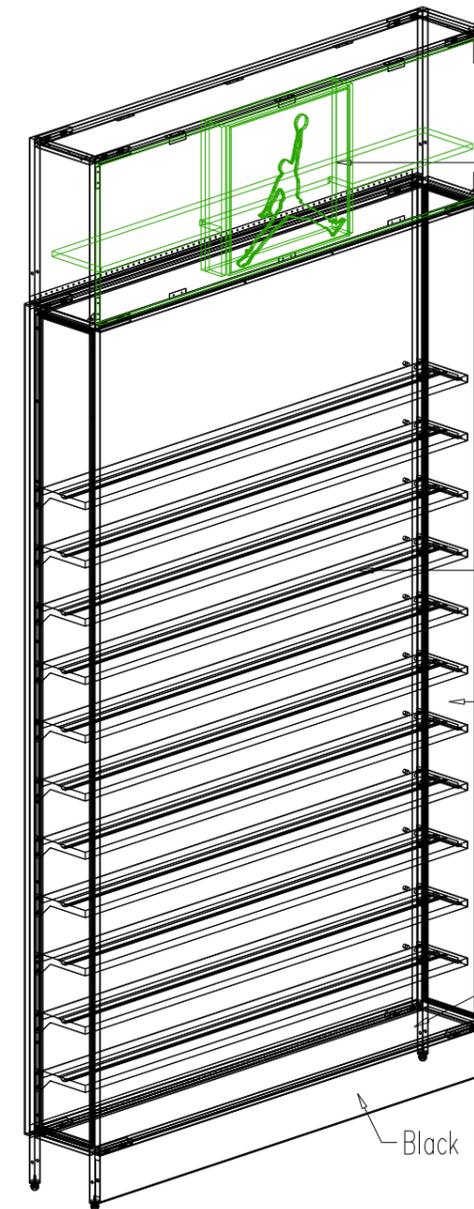

Perspective

No Scale

Back Lit Push Through White Acrylic Logo

Under Lit Black Metal Shelves Powder Coat RAL 9005 11 Per Unit

White Acrylic Sides

Black Metal Frame Powder Coated RAL 9005

White Acrylic Bottom

Black Metal Base Powder Coat RAL 9005

REV. Δ	DATE	DESCRIPTION	BY


THIS DRAWING MAY ONLY BE USED FOR THE PURPOSES COVERED BY WRITTEN AGREEMENT WITH SHOWBEST FIXTURE CORP. WRITTEN DIMENSIONS SHALL SUPERSEDE ALL SCALED DIMENSIONS. COPYRIGHT 2014 SHOWBEST FIXTURE CORP.

Showbest
 F I X T U R E
 4112 SARELLEN ROAD
 RICHMOND, VA 23231
 PHONE: (804) 222-5535 FAX: (804) 222-7220

JOB NAME: SHOE PALACE
 LOCATION: HOUSTON, TX
 ITEM: #26 - Jordan Wall Case

DRAWN BY: AWQ
 SCALE: As Noted
 DATE: 05-12-15
 CLIENT'S APPROVAL:
 DATE OF APPROVAL:
 DWG #

JOB # 13674
 SHEET 26.1

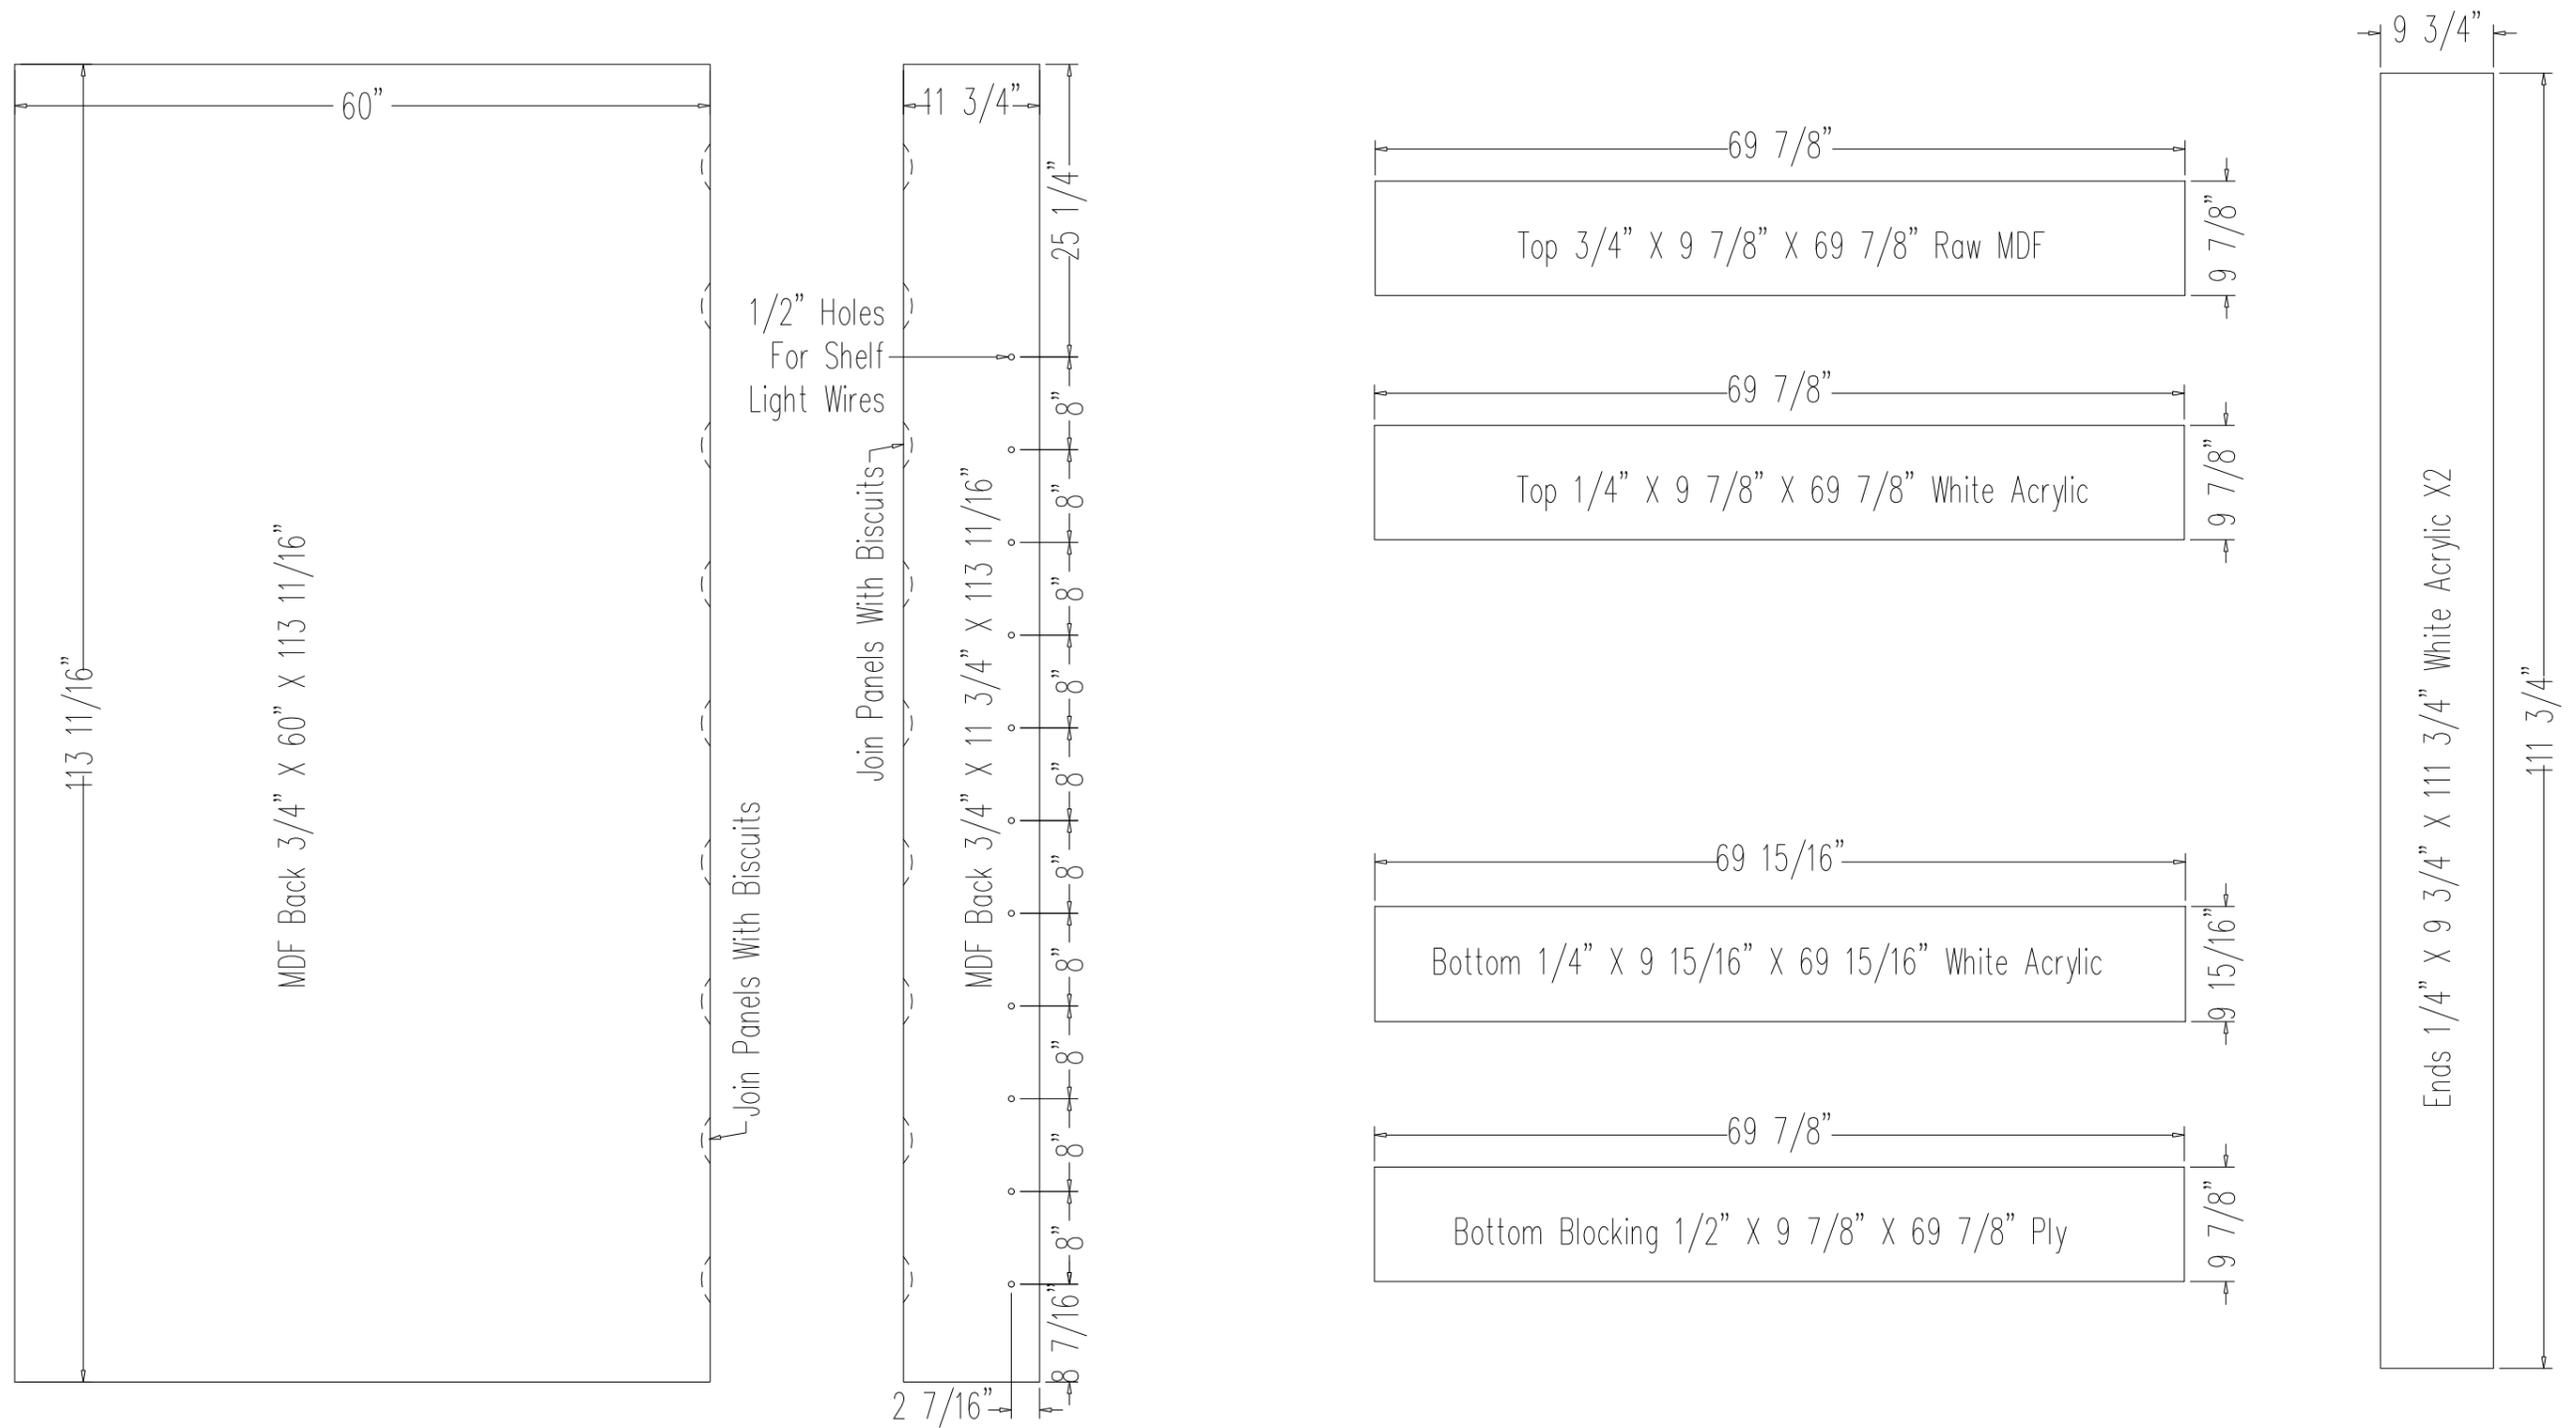

REV.	DATE	DESCRIPTION	BY


THIS DRAWING MAY ONLY BE USED FOR THE PURPOSES COVERED BY WRITTEN AGREEMENT WITH SHOWBEST FIXTURE CORP. WRITTEN DIMENSIONS SHALL SUPERSEDE ALL SCALED DIMENSIONS. COPYRIGHT 2014 SHOWBEST FIXTURE CORP.

Showbest
 F I X T U R E
 4112 SARELLEN ROAD
 RICHMOND, VA 23231
 PHONE: (804) 222-5535 FAX: (804) 222-7220



JOB NAME: SHOE PALACE
 LOCATION: HOUSTON, TX
 ITEM: #26 - Jordan Wall Case

DRAWN BY: AWQ
 SCALE: As Noted
 DATE: 05-12-15
 CLIENT'S APPROVAL:
 DATE OF APPROVAL:
 DWG #


JOB # 13674
 SHEET 26.2

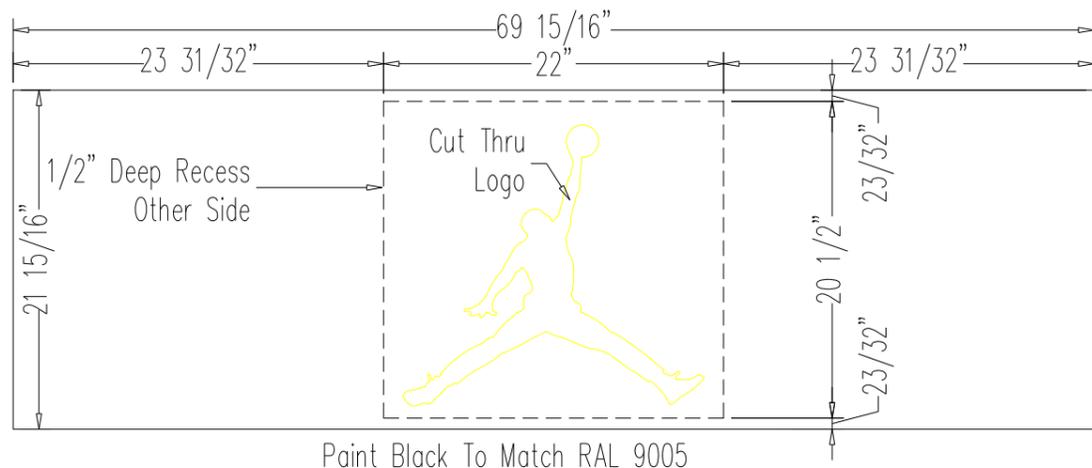


Paint Black To Match RAL 9005

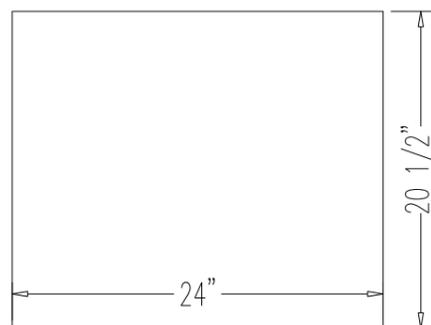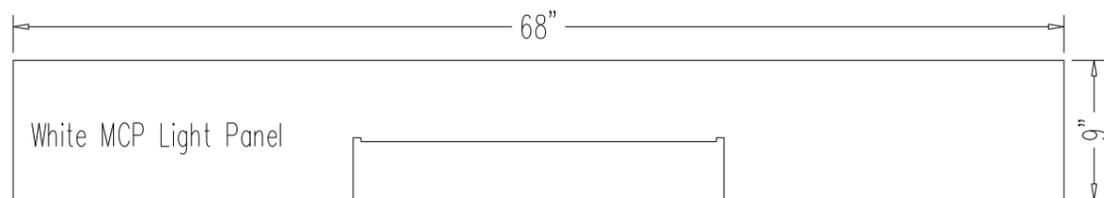

White MCP Light Panel

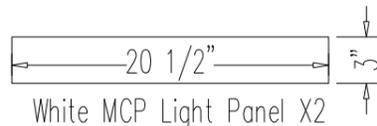

White MCP Light Panel X2

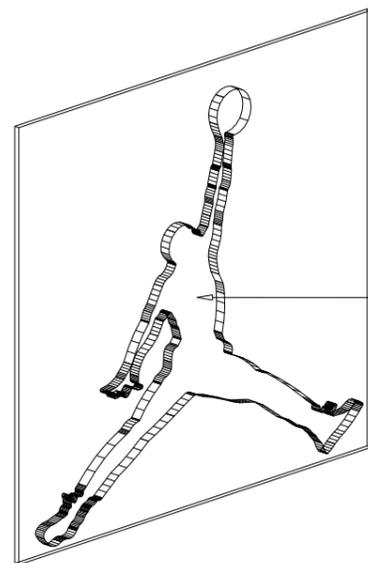

Back Lit Push Through White Acrylic Logo

Item # 26 Quantity Required 7 Finish Red Paint, Oak & White Acrylic
 Drawing # _____ Sheet 1 of 1 Date: _____

Line Item	Qty. to Cut	Per Unit	Description	Size			Material	KOMO:\S-Palace\13674\17-26\
				Thkns.	Width	Length		
1.	7	1	Back	3/4	60	113 11/16	MDF	
2.	7	1	Back	3/4	11 3/4	113 11/16	MDF	PRECUT ON SAW FOR # 0001
3.	7	1	Top	3/4	9 7/8	69 7/8	MDF	
4.	7	1	Top	1/4	9 7/8	69 7/8	White Acrylic 7328	
5.	7	1	Bottom	1/4	9 15/16	69 15/16	White Acrylic 7328	
6.	7	1	Bottom Blocking	1/2	9 7/8	69 7/8	Plywood	
7.	14	2	Ends	1/4	9 3/4	111 3/4	White Acrylic 7328	
8.	7	1	Header Panel	3/4	21 15/16	69 15/16	MDF	LISTED SEPARATELY
9.	7	1	Light Panel	3/4	9	68	White MCP	CNC Program # 0002
10.	7	1	Light Panel	3/4	20 1/2	24	White MCP	CNC Program # 0002
11.	14	2	Light Panel	3/4	3	20 1/2	White MCP	CNC Program # 0002
12.								
13.								
Line Item	Qty.	Per Unit	Description & Size	Finish	Remarks
1.	7	1	Acrylic Logo 3/4" X 20" X 21 1/2"	White Acrylic	Buy Out
2.	7	1	LED Light Abitech NC LED LX-HLC-SOLLEDS		
3.	7	1	LED Light Driver Mean Well CLG-60		
4.					
5.					
6.					
7.					
8.					
9.					

REV. Δ	DATE	DESCRIPTION	BY



THIS DRAWING MAY ONLY BE USED FOR THE PURPOSES COVERED BY WRITTEN AGREEMENT WITH SHOWBEST FIXTURE CORP. WRITTEN DIMENSIONS SHALL SUPERSEDE ALL SCALED DIMENSIONS. COPYRIGHT 2014 SHOWBEST FIXTURE CORP.

Showbest
 F I X T U R E
 4112 SARELLEN ROAD
 RICHMOND, VA 23231
 PHONE: (804) 222-5535 FAX: (804) 222-7220



JOB NAME: SHOE PALACE
 LOCATION: HOUSTON, TX
 ITEM: #26 - Jordan Wall Case

DRAWN BY: AWQ
 SCALE: As Noted
 DATE: 05-12-15
 CLIENT'S APPROVAL:
 DATE OF APPROVAL:
 DWG #



JOB # 13674
 SHEET 26.3

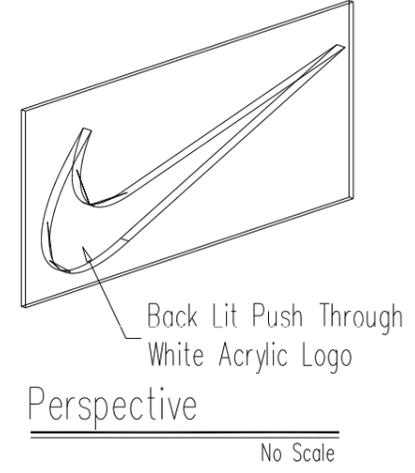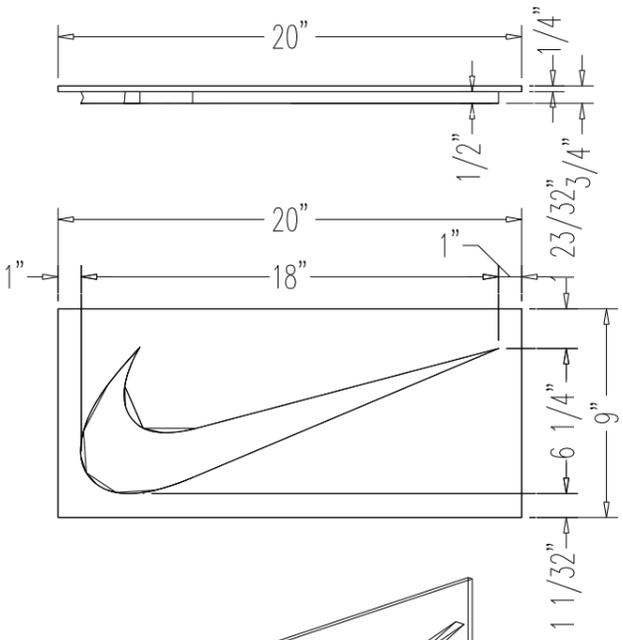

Item #17 - Qty: 7






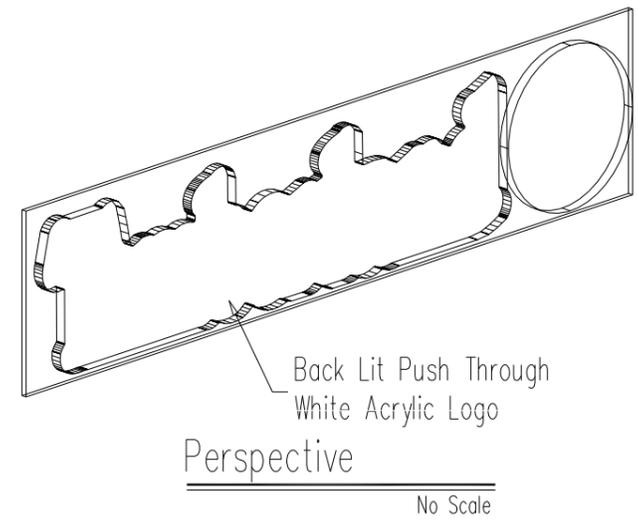
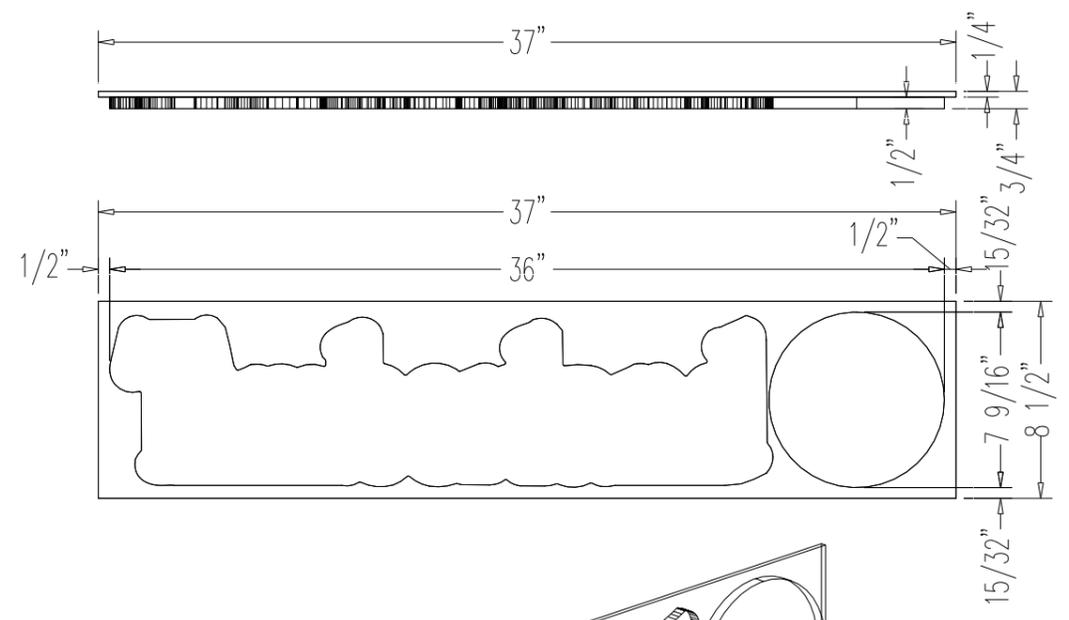


Item #18 - Qty: 1

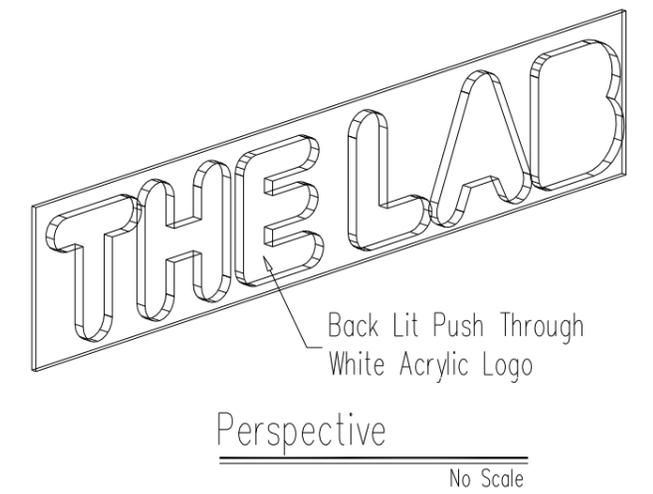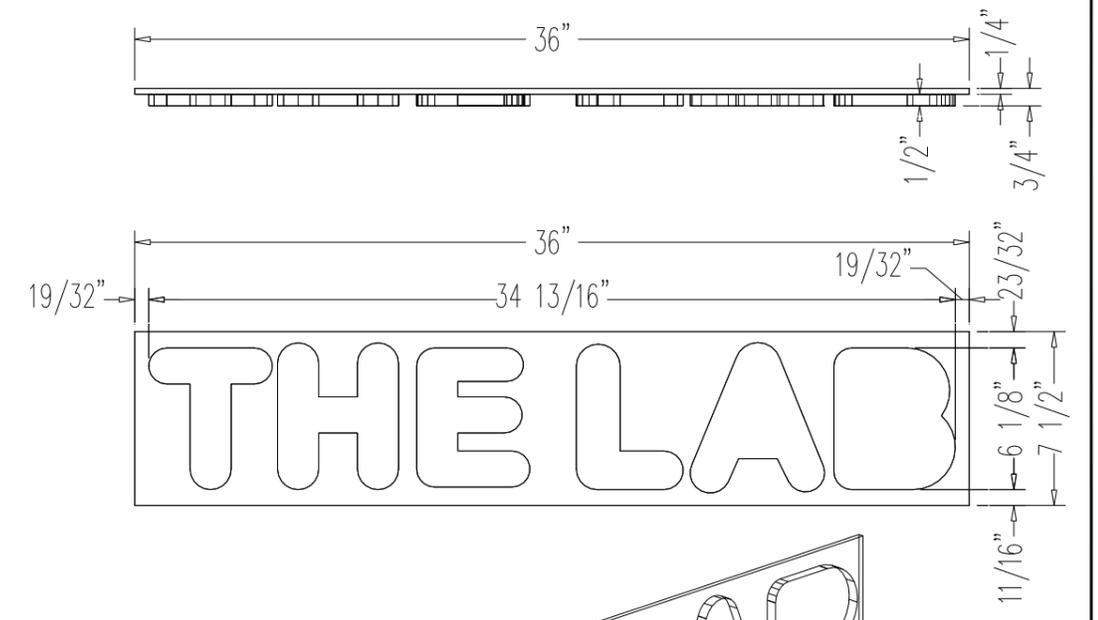

Item #19 - Qty: 2

REV. Δ	DATE	DESCRIPTION	BY
		THIS DRAWING MAY ONLY BE USED FOR THE PURPOSES COVERED BY WRITTEN AGREEMENT WITH SHOWBEST FIXTURE CORP. WRITTEN DIMENSIONS SHALL SUPERSEDE ALL SCALED DIMENSIONS	
			
JOB NAME: SHOE PALACE LOCATION: HOUSTON, TX 4112 SARELLEN ROAD RICHMOND, VA 23231 PHONE: (804) 222-5535 FAX: (804) 222-7220			
DRAWN BY: AWQ SCALE: As Noted DATE: 05-12-15			JOB # 13674
CLIENT'S APPROVAL: DATE OF APPROVAL:			SHEET 17.4
DWG #			

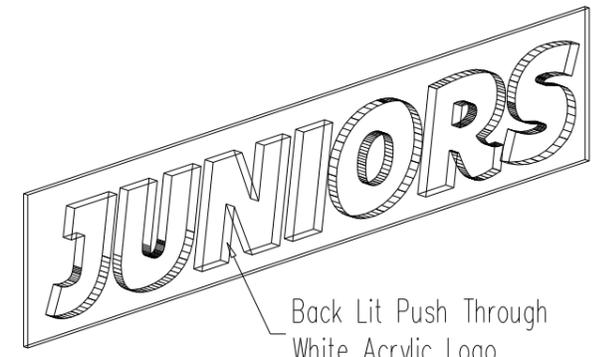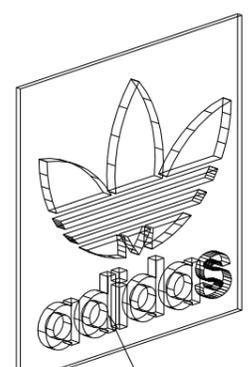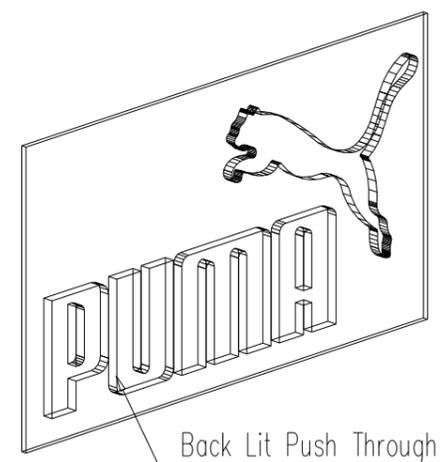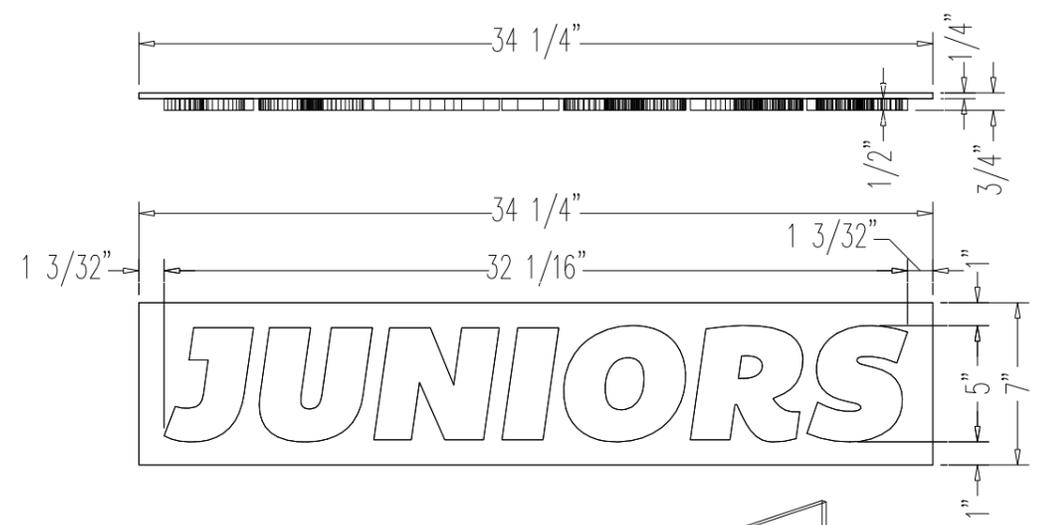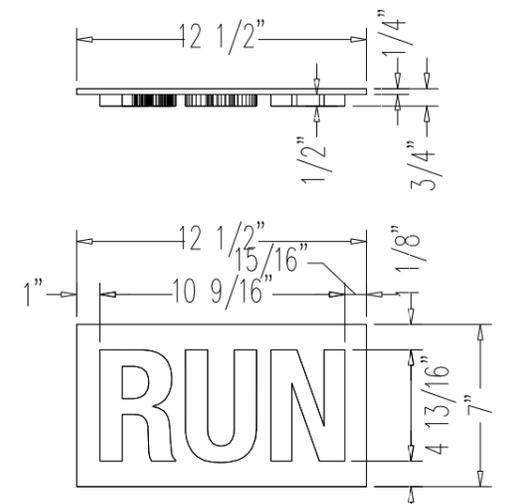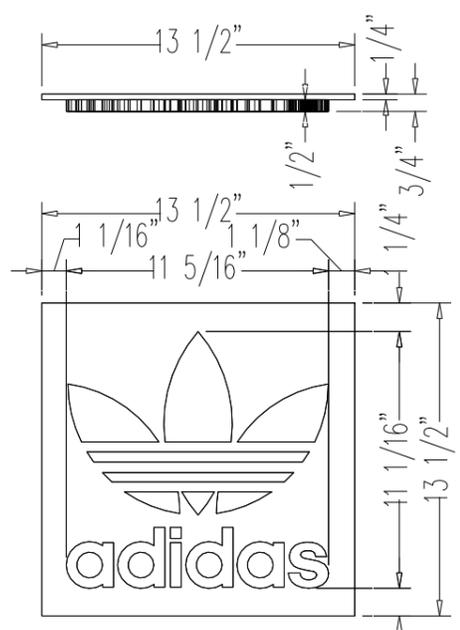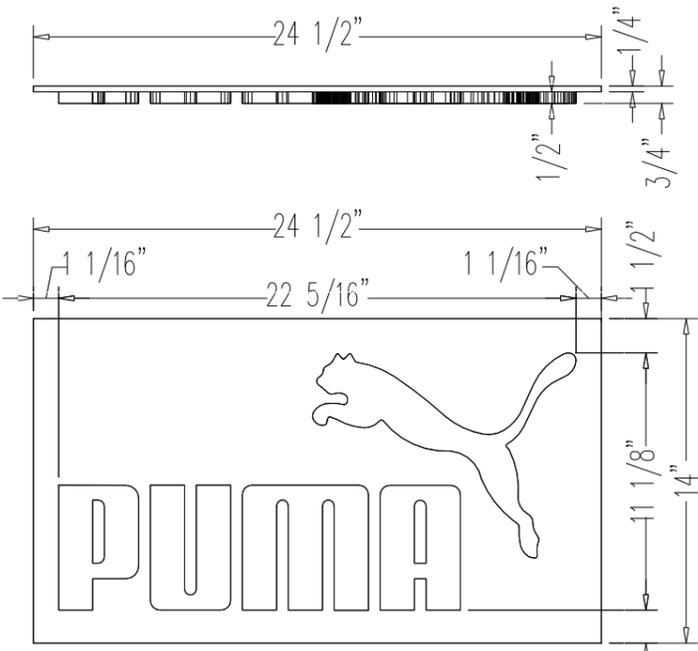

Back Lit Push Through
White Acrylic Logo

Perspective

Perspective

Perspective

Perspective

No Scale

No Scale

No Scale

No Scale

Item #20 - Qty: 1

Item #21 - Qty: 1

Item #22 - Qty: 1

Item #23 - Qty: 4



REV. Δ	DATE	DESCRIPTION	BY

THIS DRAWING MAY ONLY BE USED FOR THE PURPOSES COVERED BY WRITTEN AGREEMENT WITH SHOWBEST FIXTURE CORP. WRITTEN DIMENSIONS SHALL SUPERSEDE ALL SCALED DIMENSIONS. COPYRIGHT 2014 SHOWBEST FIXTURE CORP.



Showbest
F I X T U R E
4112 SARELLEN ROAD
RICHMOND, VA 23231
PHONE: (804) 222-5535 FAX: (804) 222-7220

JOB NAME: SHOE PALACE
LOCATION: HOUSTON, TX
ITEM: Wall Case Acrylic Logos



DRAWN BY: AWQ	JOB #
SCALE: As Noted	13674
DATE: 05-12-15	
CLIENT'S APPROVAL:	SHEET
DATE OF APPROVAL:	20.4
DWG #	

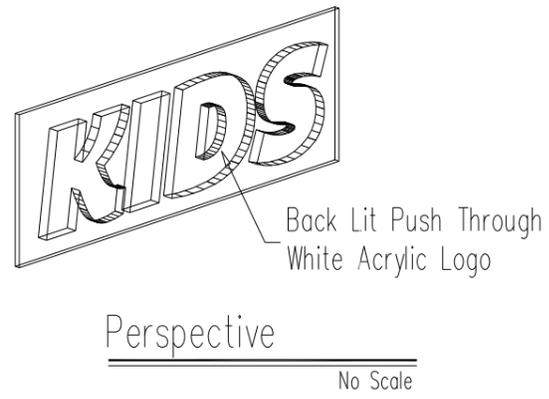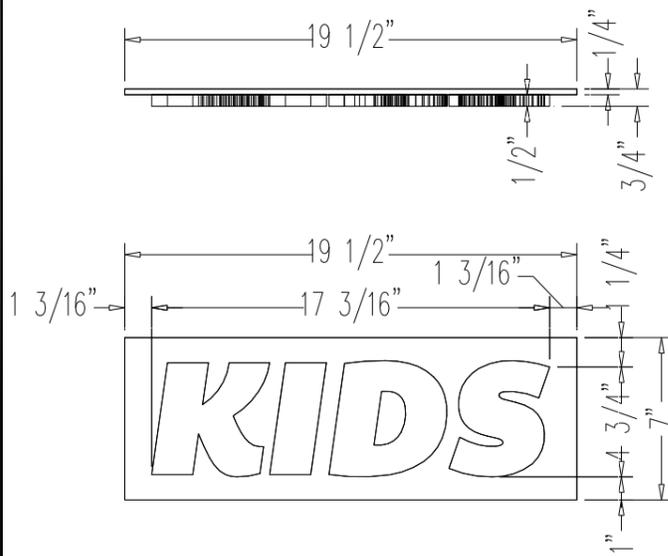

Item #24 - Qty: 2

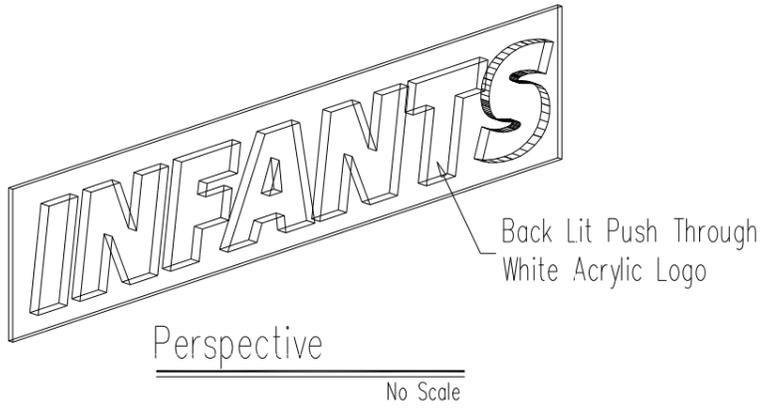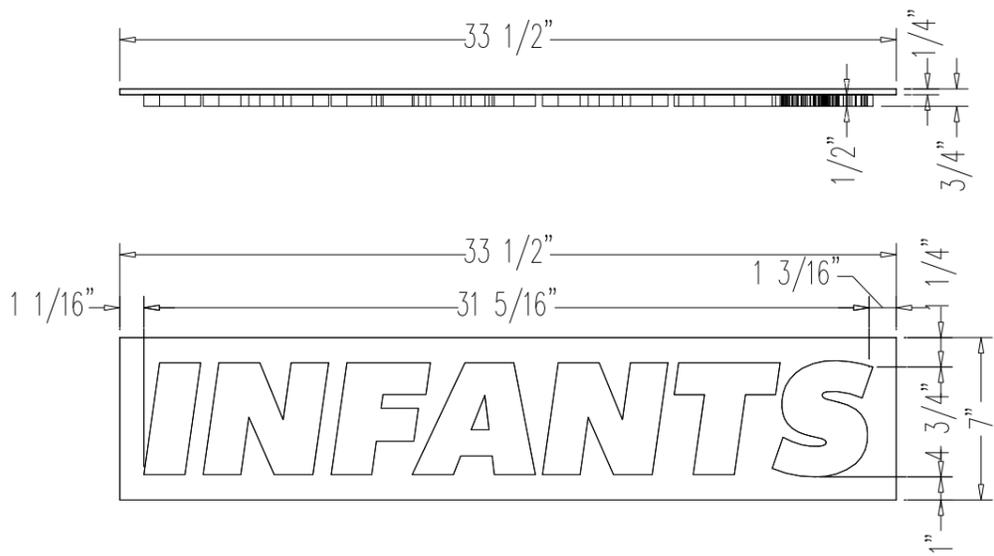

Item #25 - Qty: 1

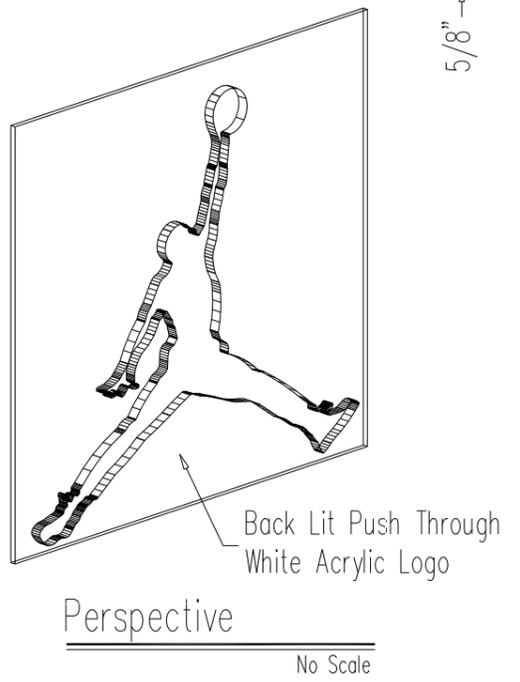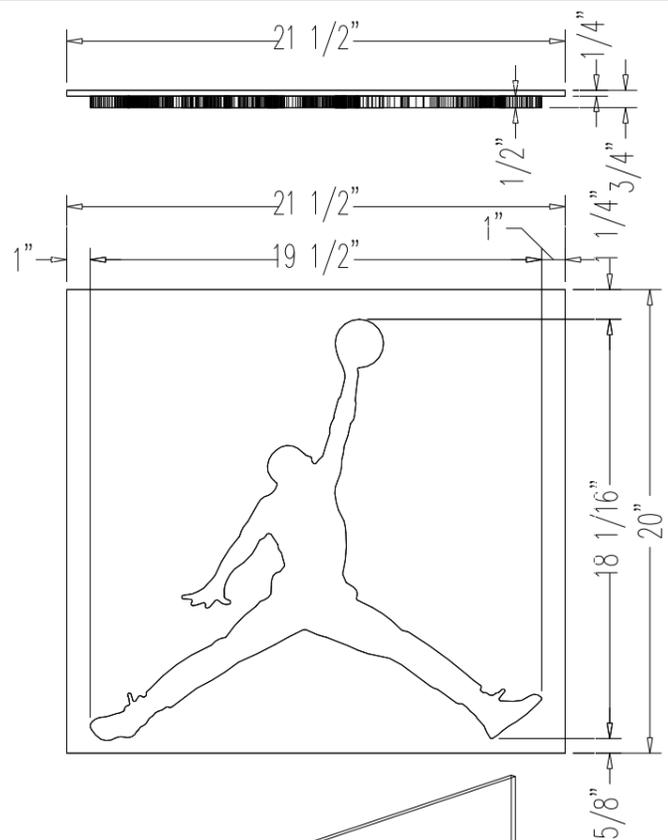

Item #26 - Qty: 7





REV. Δ	DATE	DESCRIPTION	BY


THIS DRAWING MAY ONLY BE USED FOR THE PURPOSES COVERED BY WRITTEN AGREEMENT WITH SHOWBEST FIXTURE CORP. WRITTEN DIMENSIONS SHALL SUPERSEDE ALL SCALED DIMENSIONS. COPYRIGHT 2014 SHOWBEST FIXTURE CORP.

Showbest
 F I X T U R E
 4112 SARELLEN ROAD
 RICHMOND, VA 23231
 PHONE: (804) 222-5535 FAX: (804) 222-7220

JOB NAME: SHOE PALACE
 LOCATION: HOUSTON, TX
 ITEM: Wall Case Acrylic Logos


DRAWN BY: AWQ	JOB #
SCALE: As Noted	13674
DATE: 05-12-15	
CLIENT'S APPROVAL:	SHEET
DATE OF APPROVAL:	24.4
DWG #	

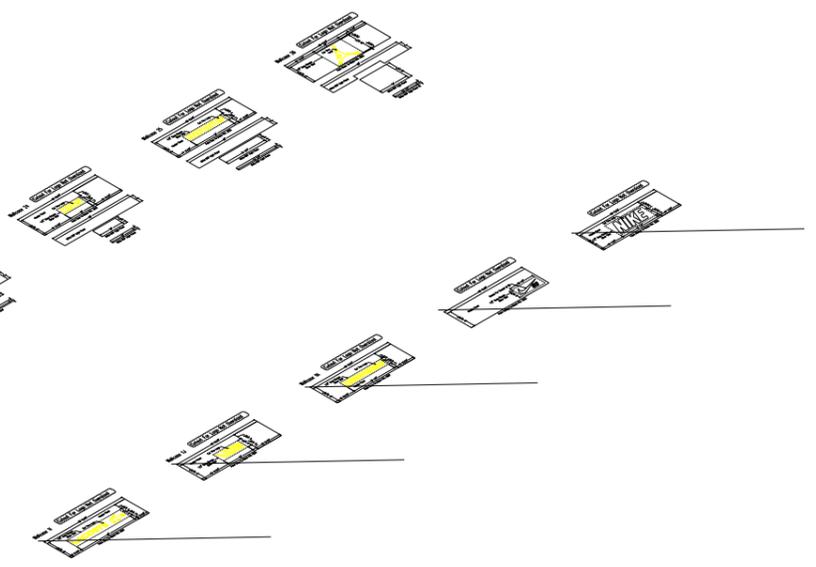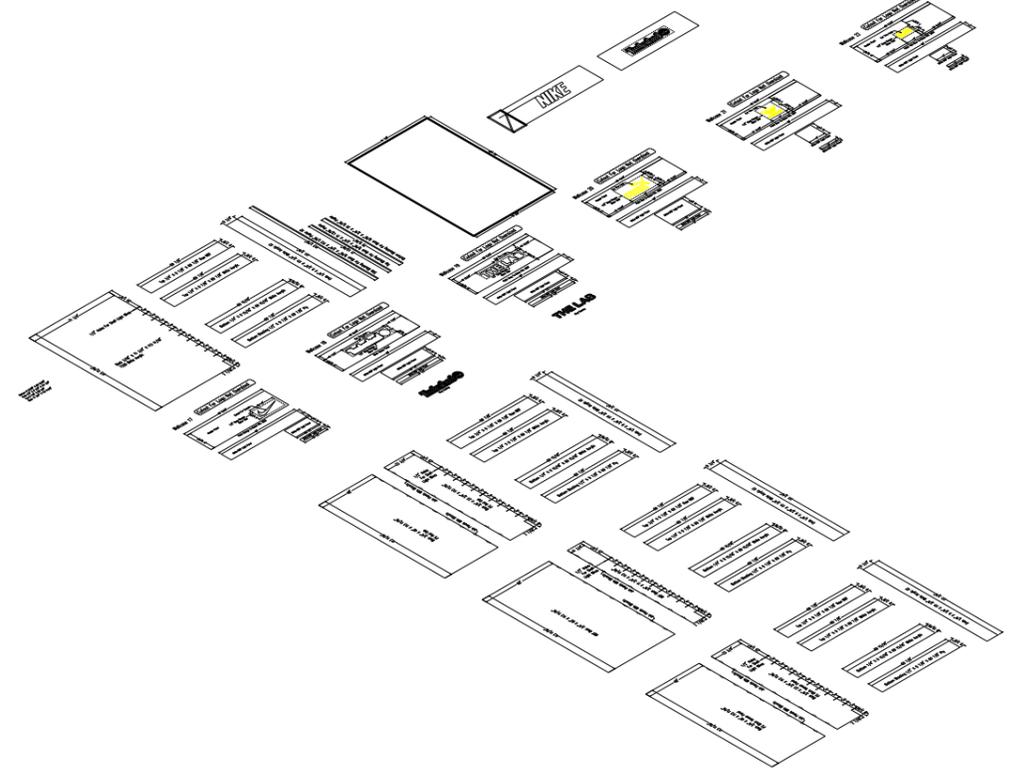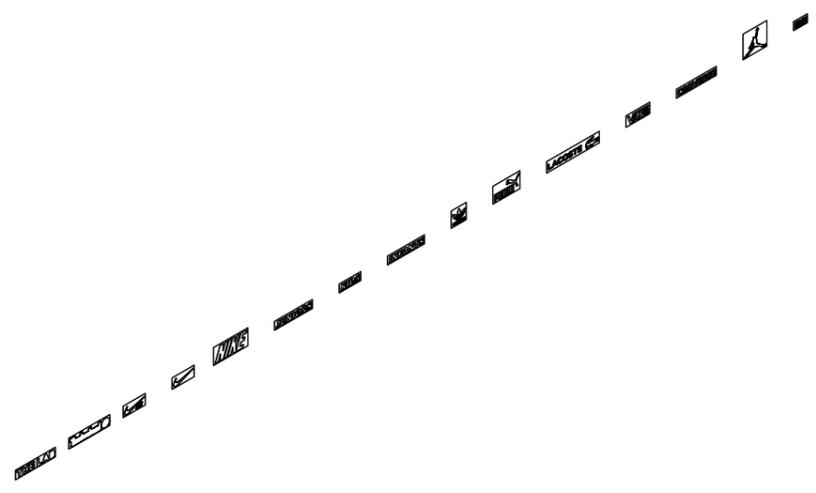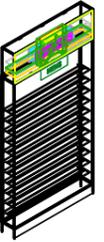

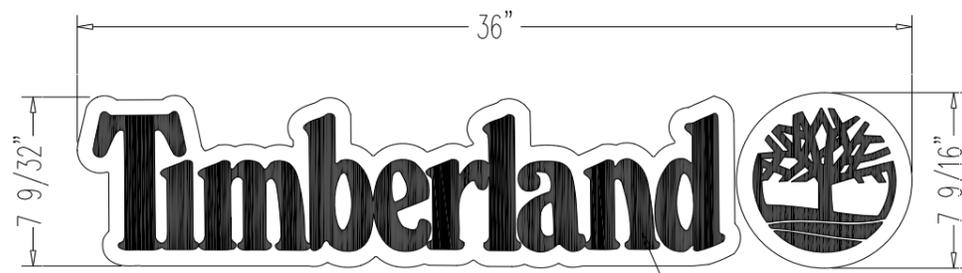

Black Letters & Logo


Item #18 - Qty: 1

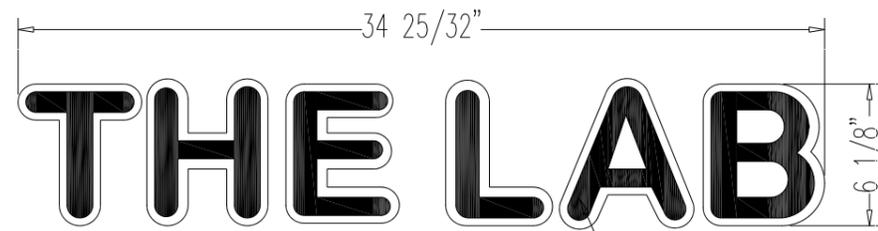

Black Letters


Item #19 - Qty: 1

REV. Δ	DATE	DESCRIPTION	BY
		THIS DRAWING MAY ONLY BE USED FOR THE PURPOSES COVERED BY WRITTEN AGREEMENT WITH SHOWBEST FIXTURE CORP. WRITTEN DIMENSIONS SHALL SUPERSEDE ALL SCALED DIMENSIONS	
		Showbest F I X T U R E 4112 SARELLEN ROAD RICHMOND, VA 23231 PHONE: (804) 222-5535 FAX: (804) 222-7220	
		JOB NAME: SHOE PALACE LOCATION: HOUSTON, TX	
		ITEM: Wall Case Vinyl Logos	
		DRAWN BY: AWQ SCALE: As Noted DATE: 05-12-15	JOB # 13674
		CLIENT'S APPROVAL: DATE OF APPROVAL:	SHEET 18.4
		DWG #	

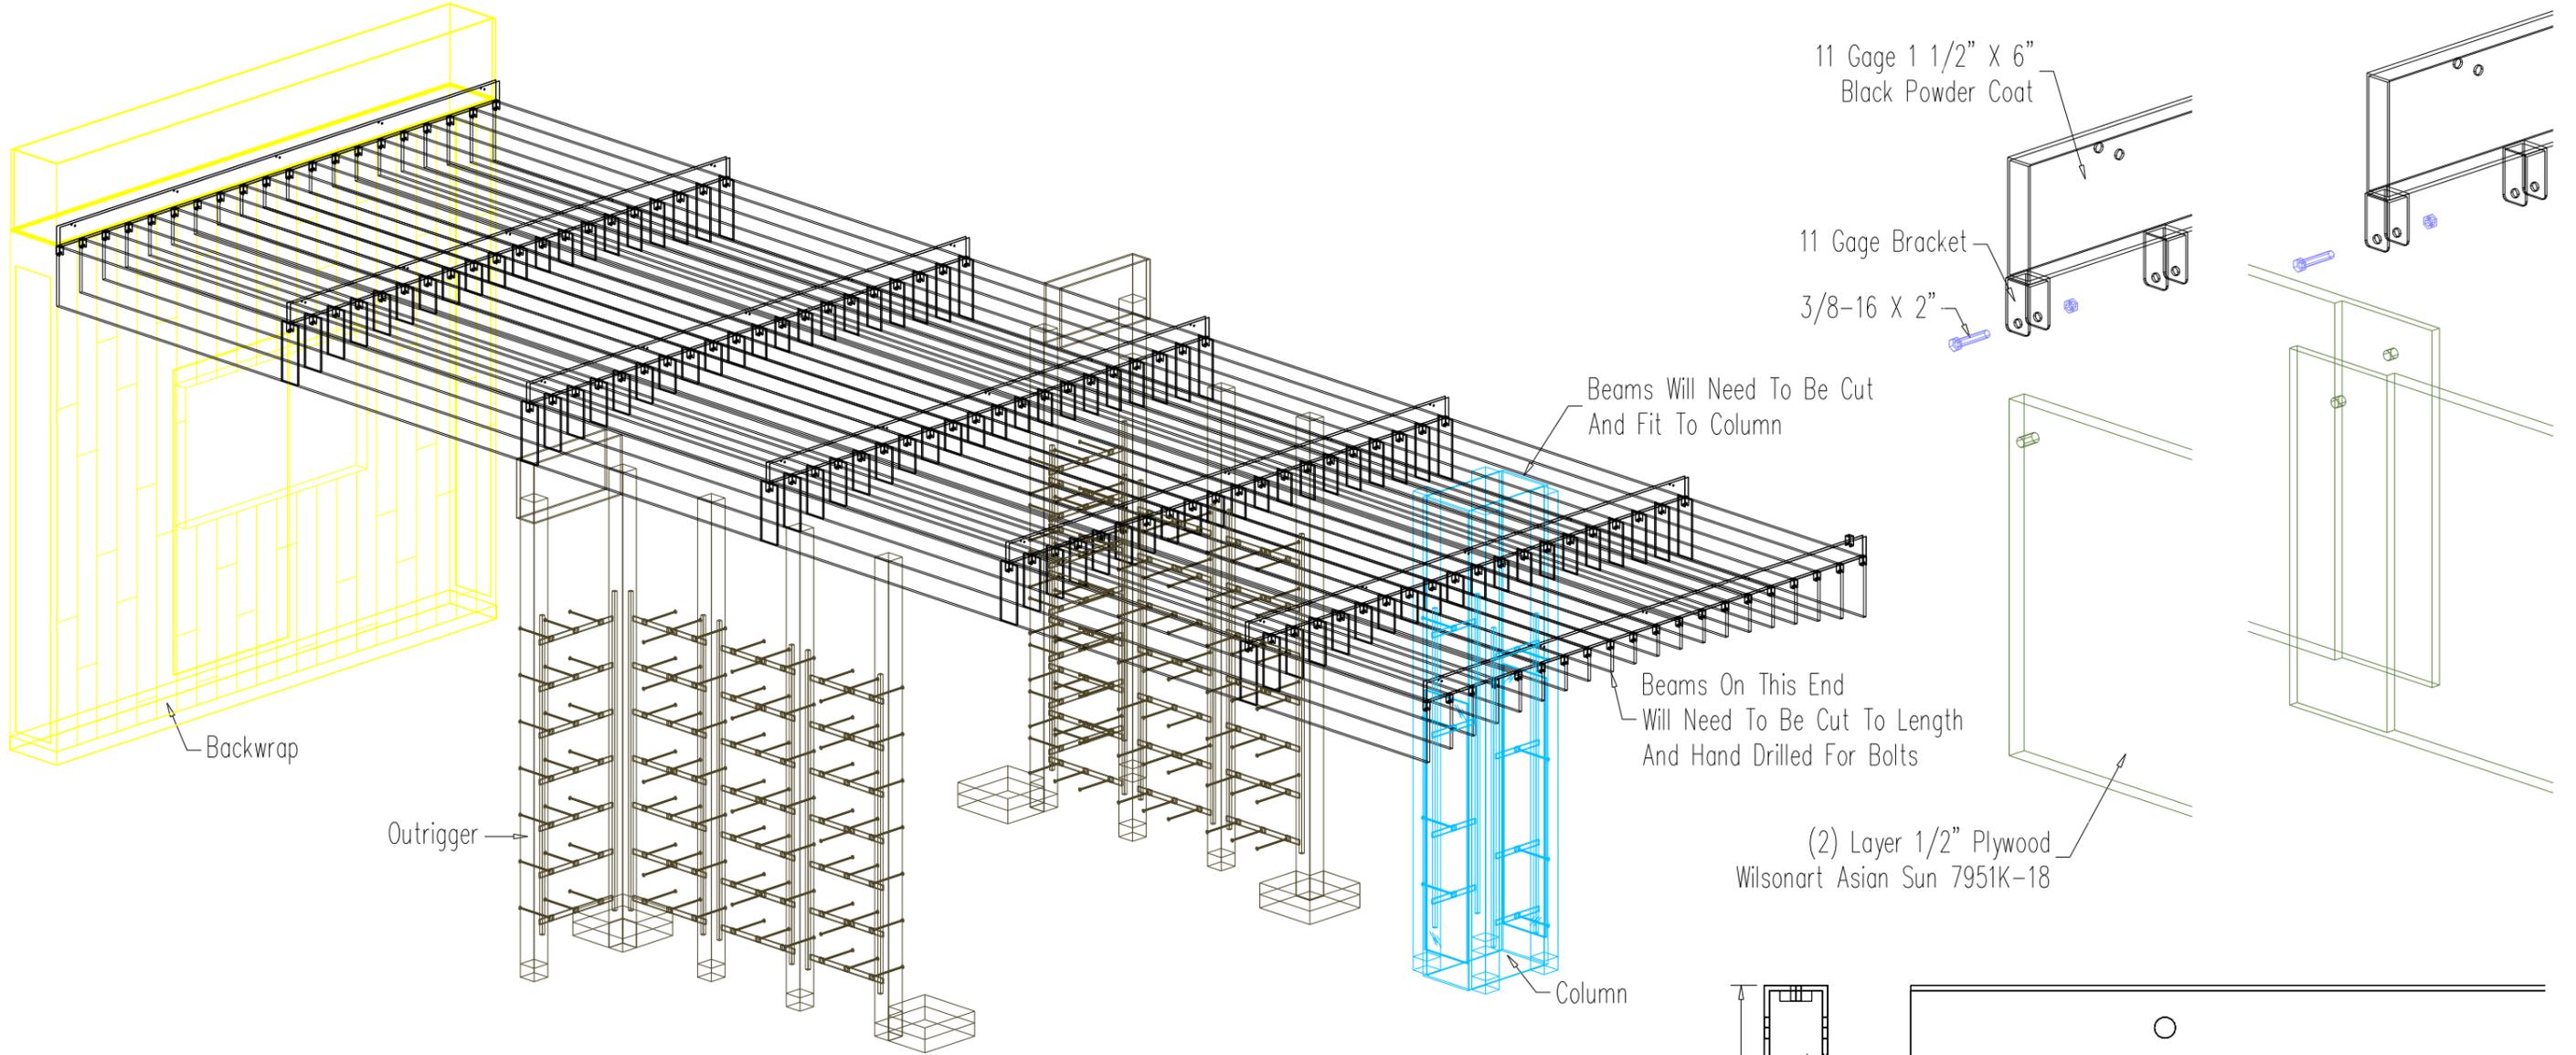

Perspective

No Scale

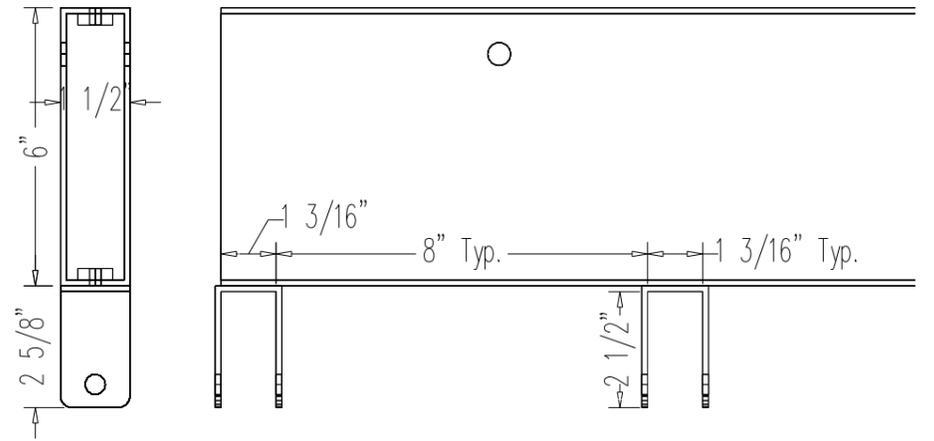


REV. Δ	DATE	DESCRIPTION	BY

THIS DRAWING MAY ONLY BE USED FOR THE PURPOSES COVERED BY THE WRITTEN AGREEMENT WITH SHOWBEST FIXTURE CORP. WRITTEN DIMENSIONS SHALL SUPERSEDE ALL SCALED DIMENSIONS. COPYRIGHT 2014 SHOWBEST FIXTURE CORP.

Showbest
 F I X T U R E
 4112 SARELLEN ROAD
 RICHMOND, VA 23231
 PHONE: (804) 222-5535 FAX: (804) 222-7220

JOB NAME: Shoe Palace
 LOCATION: Honolulu, HI
 ITEM: #18 - Ceiling Feature

DRAWN BY: AWQ	JOB #
SCALE: As Noted	13672
DATE: 02-24-15	
CLIENT'S APPROVAL:	SHEET
DATE OF APPROVAL:	18.1
DWG #	

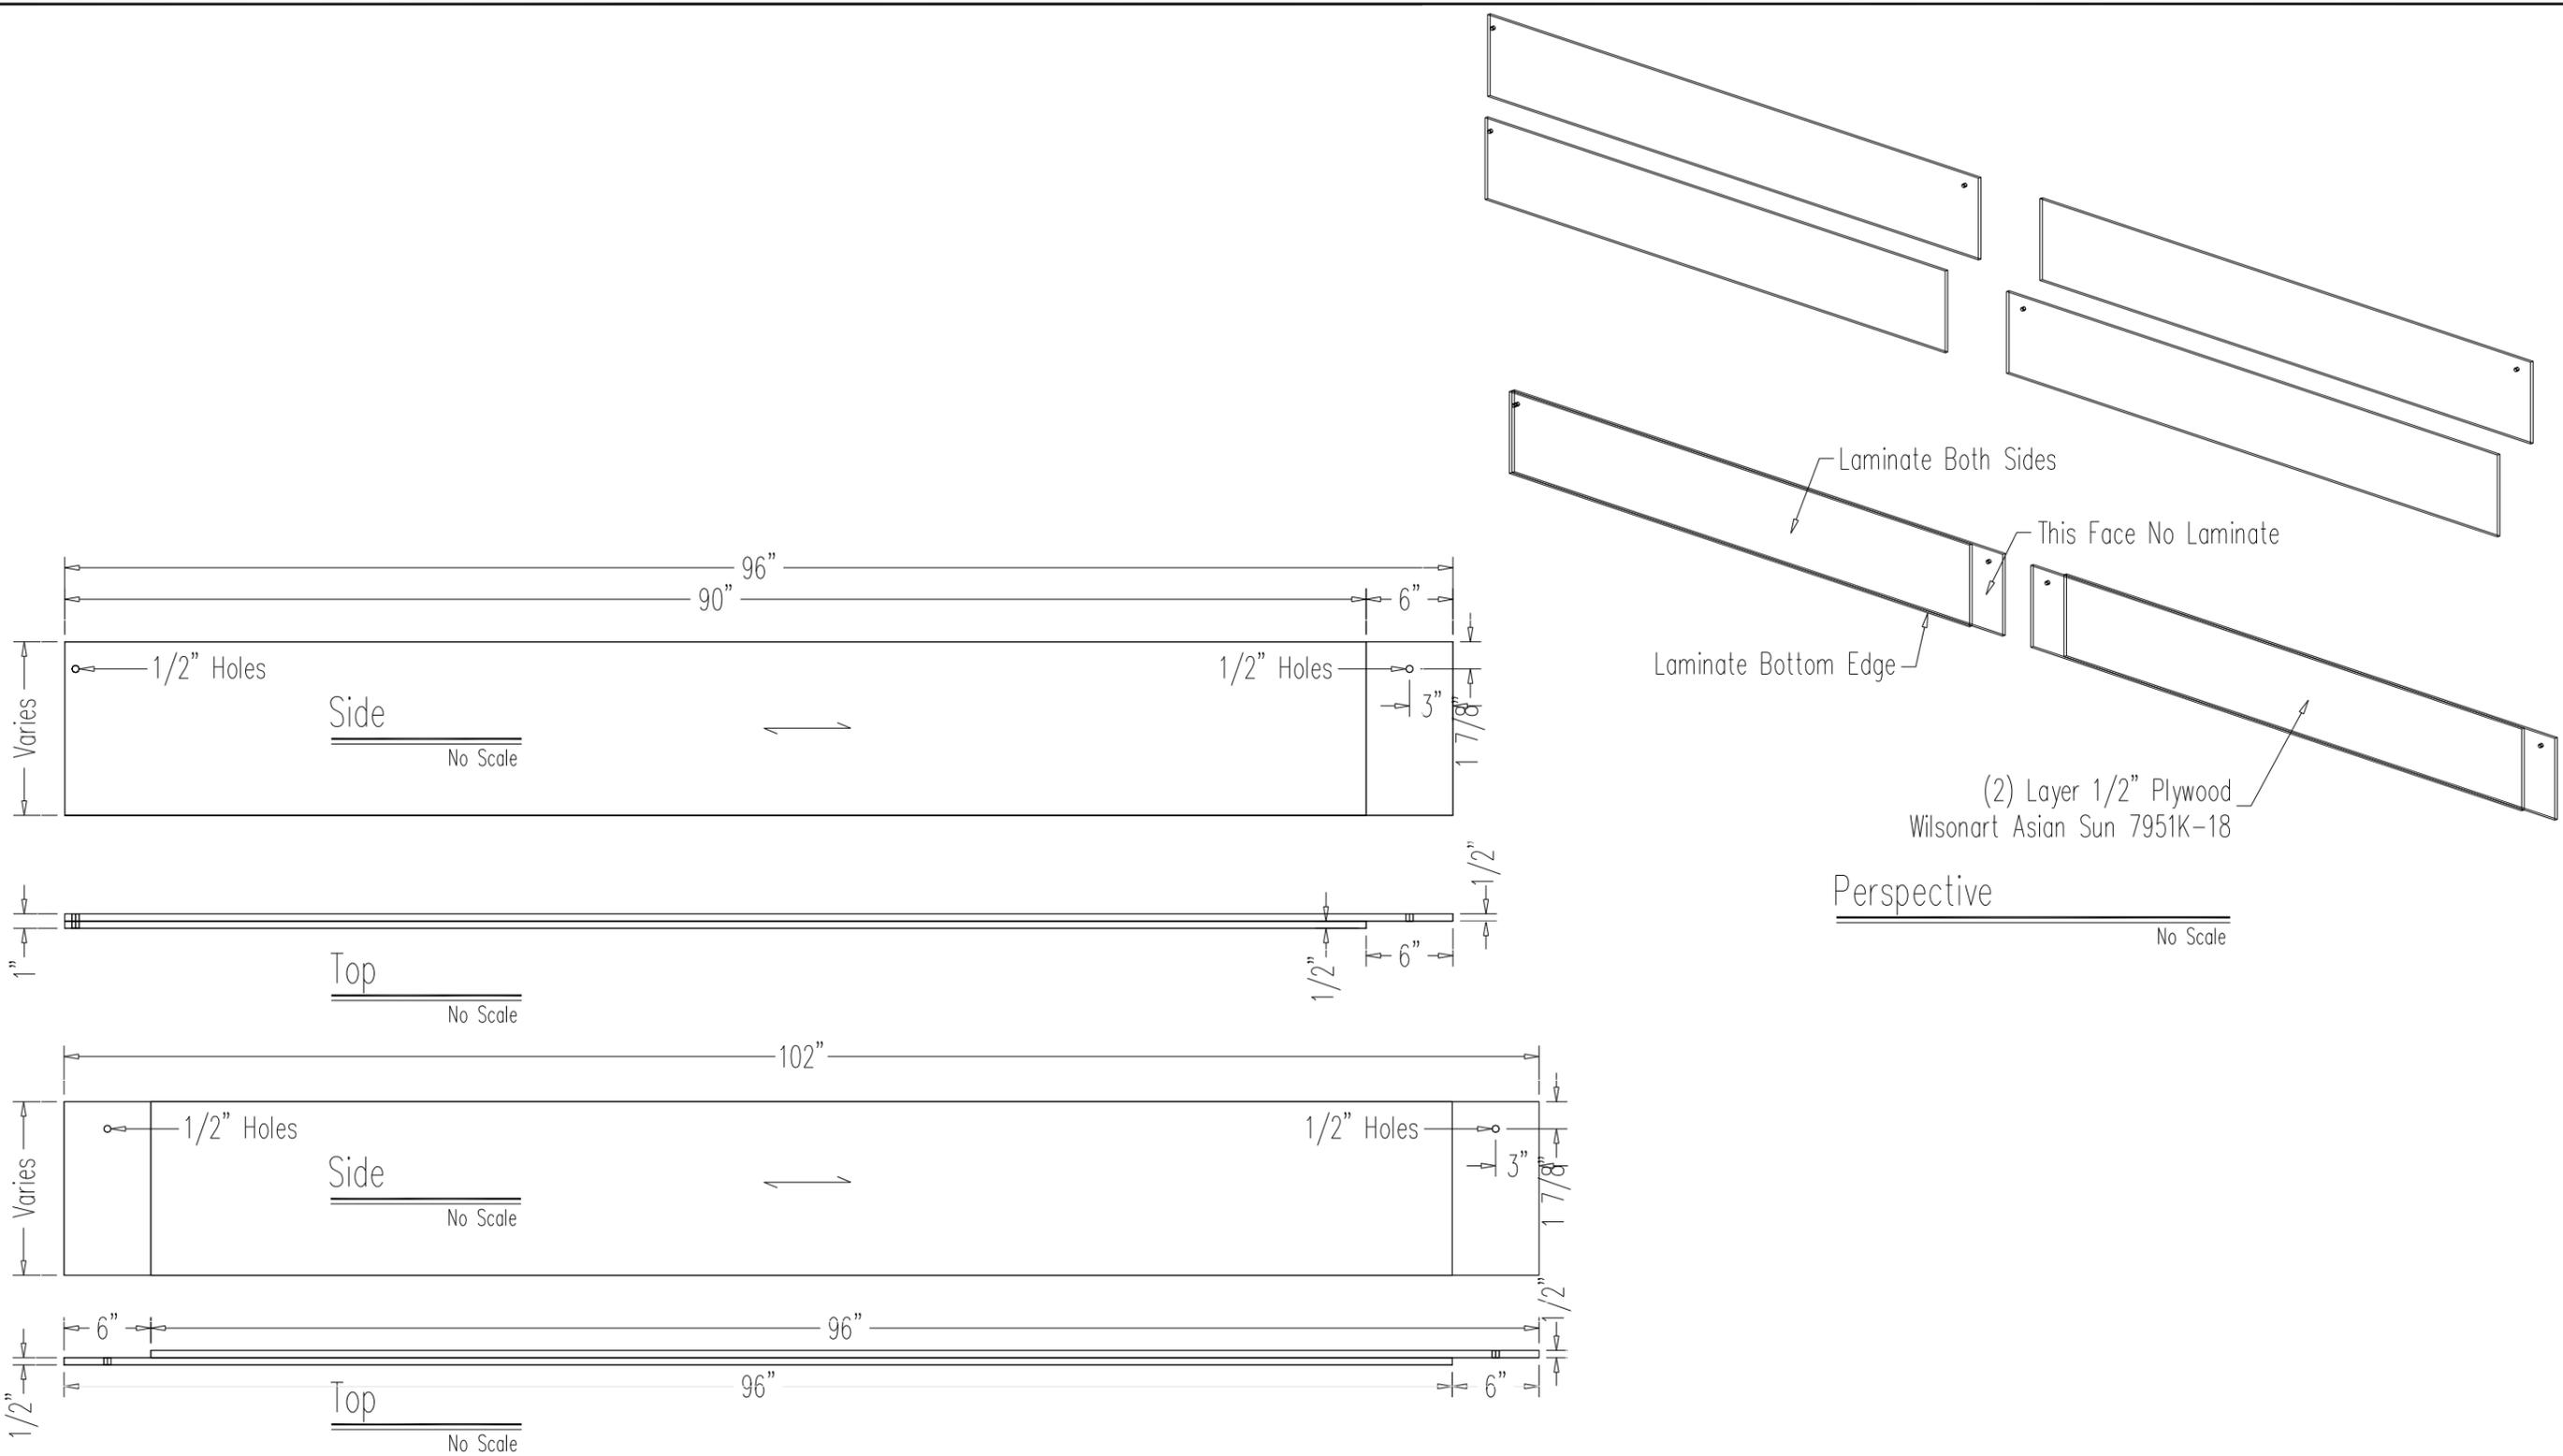

REV. Δ	DATE	DESCRIPTION	BY




THIS DRAWING MAY ONLY BE USED FOR THE PURPOSES COVERED BY THE WRITTEN AGREEMENT WITH SHOWBEST FIXTURE CORP. WRITTEN DIMENSIONS SHALL SUPERSEDE ALL SCALED DIMENSIONS. COPYRIGHT 2014 SHOWBEST FIXTURE CORP.

Showbest
 F I X T U R E
 4112 SARELLEN ROAD
 RICHMOND, VA 23231
 PHONE: (804) 222-5535 FAX: (804) 222-7220

JOB NAME: Shoe Palace
 LOCATION: Honolulu, HI
 ITEM: #18 - Ceiling Feature

DRAWN BY: AWQ
 SCALE: As Noted
 DATE: 02-24-15
 CLIENT'S APPROVAL:
 DATE OF APPROVAL:
 DWG #

JOB # 13672
 SHEET 18.2

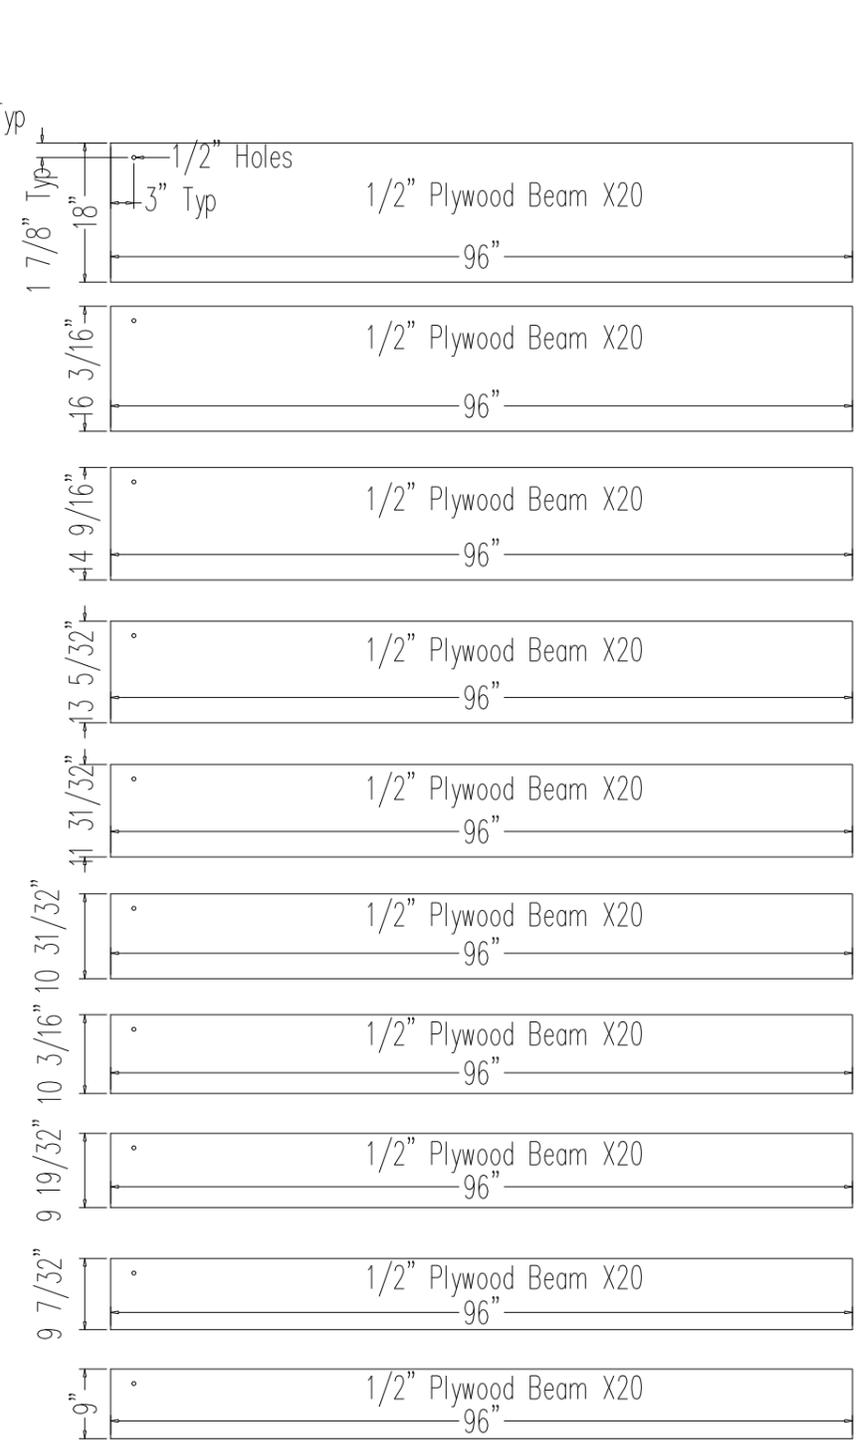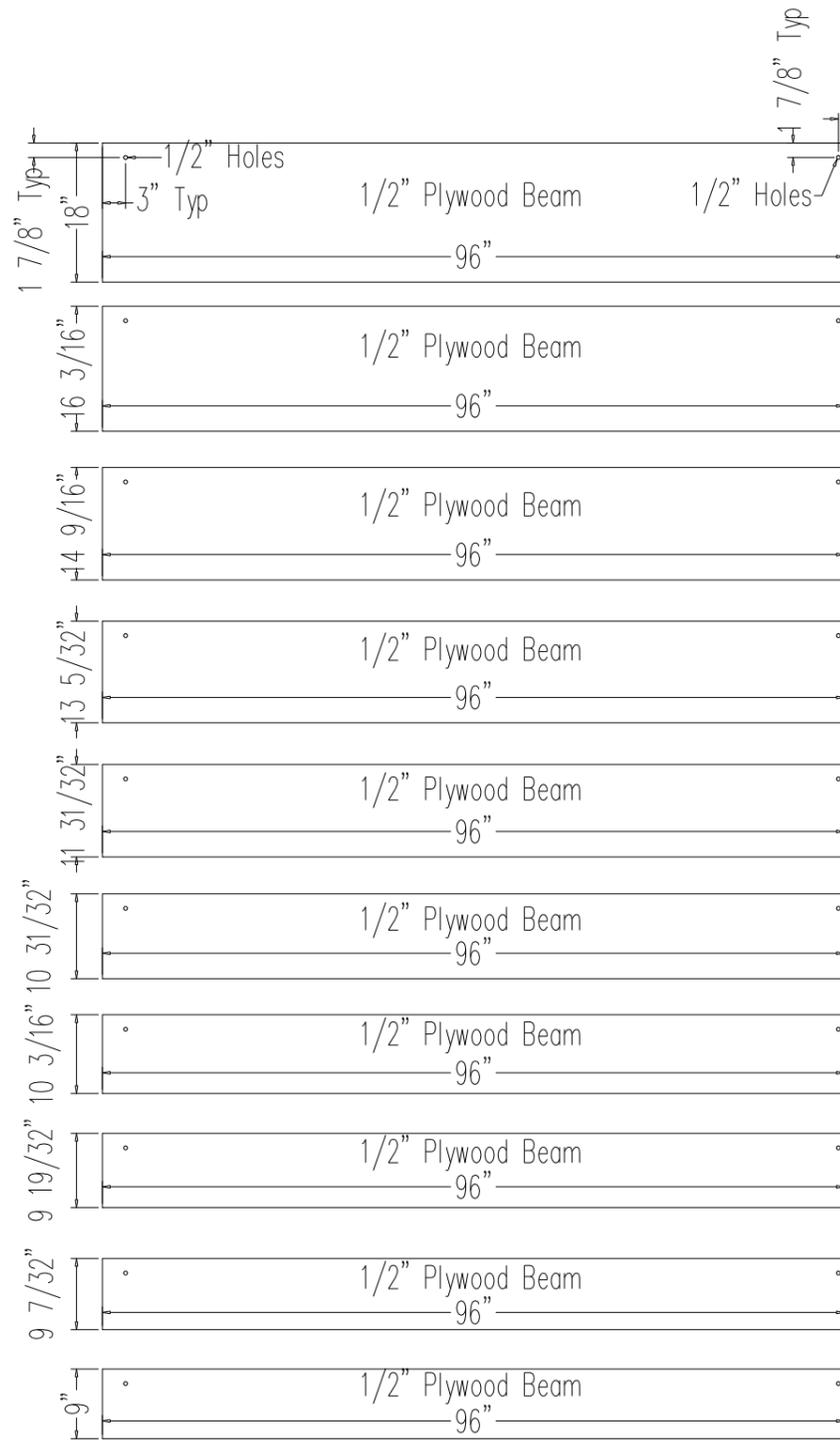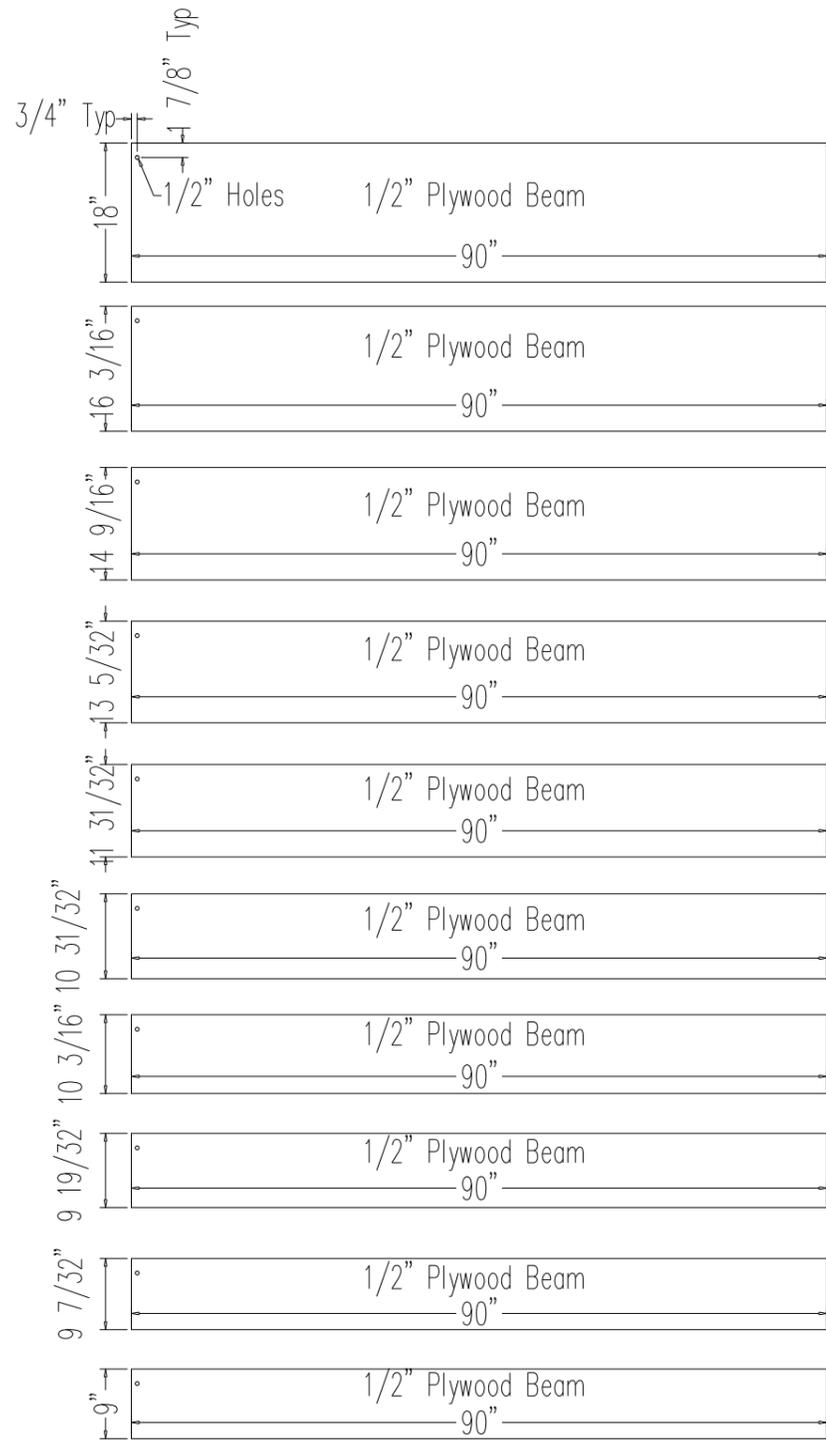

REV. Δ	DATE	DESCRIPTION	BY

THIS DRAWING MAY ONLY BE USED FOR THE PURPOSES COVERED BY THE WRITTEN AGREEMENT WITH SHOWBEST FIXTURE CORP. WRITTEN DIMENSIONS SHALL SUPERSEDE ALL SCALED DIMENSIONS. COPYRIGHT 2014 SHOWBEST FIXTURE CORP.

Showbest
 F I X T U R E
 4112 SARELLEN ROAD
 RICHMOND, VA 23231
 PHONE: (804) 222-5535 FAX: (804) 222-7220

JOB NAME: Shoe Palace
 LOCATION: Honolulu, HI
 ITEM: #18 - Ceiling Feature

DRAWN BY: AWQ
 SCALE: As Noted
 DATE: 02-24-15
 CLIENT'S APPROVAL:
 DATE OF APPROVAL:
 DWG #

JOB # 13672
 SHEET 18.3

Item # 18 Quantity Required 1 Finish Wilsonart Asian Sun 7951K-18
 Drawing # _____ Sheet 1 of 1 Date: _____

Line Item	Qty. to Cut	Per Unit	Description	Size			Material	
				Thkns.	Width	Length		
1.		2	Beam	1/2	18	90	Plywood	
2.		2	Beam	1/2	18	96	Plywood	
3.		20	Beam	1/2	18	96	Plywood	
4.		2	Beam	1/2	16 3/16	90	Plywood	
5.		2	Beam	1/2	16 3/16	96	Plywood	
6.		20	Beam	1/2	16 3/16	96	Plywood	
7.		2	Beam	1/2	14 9/16	90	Plywood	
8.		2	Beam	1/2	14 9/16	96	Plywood	
9.		20	Beam	1/2	14 9/16	96	Plywood	
10.		2	Beam	1/2	13 5/32	90	Plywood	
11.		2	Beam	1/2	13 5/32	96	Plywood	
12.		20	Beam	1/2	13 5/32	96	Plywood	
13.		2	Beam	1/2	11 31/32	90	Plywood	
14.		2	Beam	1/2	11 31/32	96	Plywood	
15.		20	Beam	1/2	11 31/32	96	Plywood	
16.		2	Beam	1/2	10 31/32	90	Plywood	
17.		2	Beam	1/2	10 31/32	96	Plywood	
18.		20	Beam	1/2	10 31/32	96	Plywood	
19.		2	Beam	1/2	10 3/16	90	Plywood	
20.		2	Beam	1/2	10 3/16	96	Plywood	
21.		20	Beam	1/2	10 3/16	96	Plywood	
22.		2	Beam	1/2	9 19/32	90	Plywood	
23.		2	Beam	1/2	9 19/32	96	Plywood	
24.		20	Beam	1/2	9 19/32	96	Plywood	
25.		2	Beam	1/2	9 7/32	90	Plywood	
26.		2	Beam	1/2	9 7/32	96	Plywood	
27.		20	Beam	1/2	9 7/32	96	Plywood	
28.		2	Beam	1/2	9	90	Plywood	
29.		2	Beam	1/2	9	96	Plywood	
30.		20	Beam	1/2	9	96	Plywood	
Line Item	Qty.	Per Unit	Description & Size			Finish	Remarks	
1.		140	3/8-16 Bolt 2" Long			Black		
2.		140	3/8-16 Nuts			Black		

REV. Δ	DATE	DESCRIPTION	BY




THIS DRAWING MAY ONLY BE USED FOR THE PURPOSES COVERED BY WRITTEN AGREEMENT WITH SHOWBEST FIXTURE CORP. WRITTEN DIMENSIONS SHALL SUPERSEDE ALL SCALED DIMENSIONS. COPYRIGHT 2014 SHOWBEST FIXTURE CORP.

Showbest
 F I X T U R E
 4112 SARELLEN ROAD
 RICHMOND, VA 23231
 PHONE: (804) 222-5535 FAX: (804) 222-7220

JOB NAME: Shoe Palace
 LOCATION: Honolulu, HI
 ITEM: #18 - Ceiling Feature

DRAWN BY: AWQ
 SCALE: As Noted
 DATE: 02-24-15
 CLIENT'S APPROVAL:
 DATE OF APPROVAL:
 DWG #

JOB # 13672
 SHEET 18.4

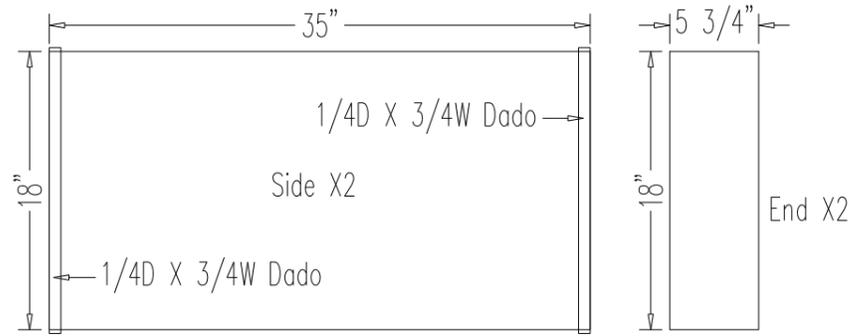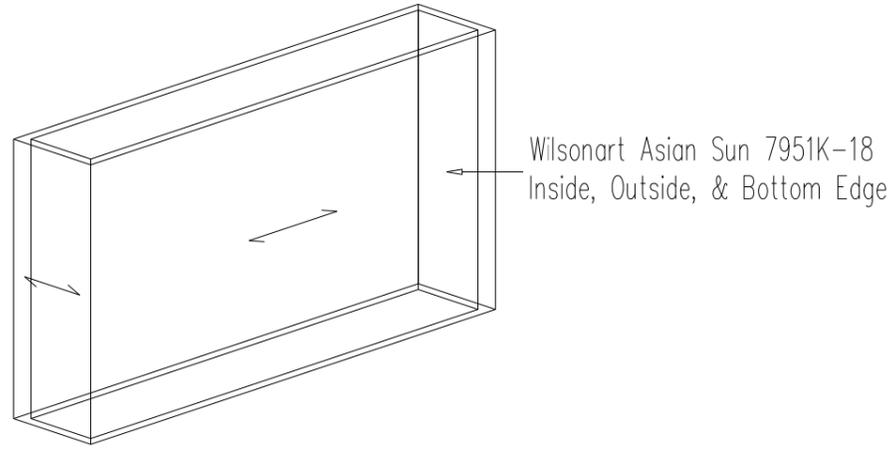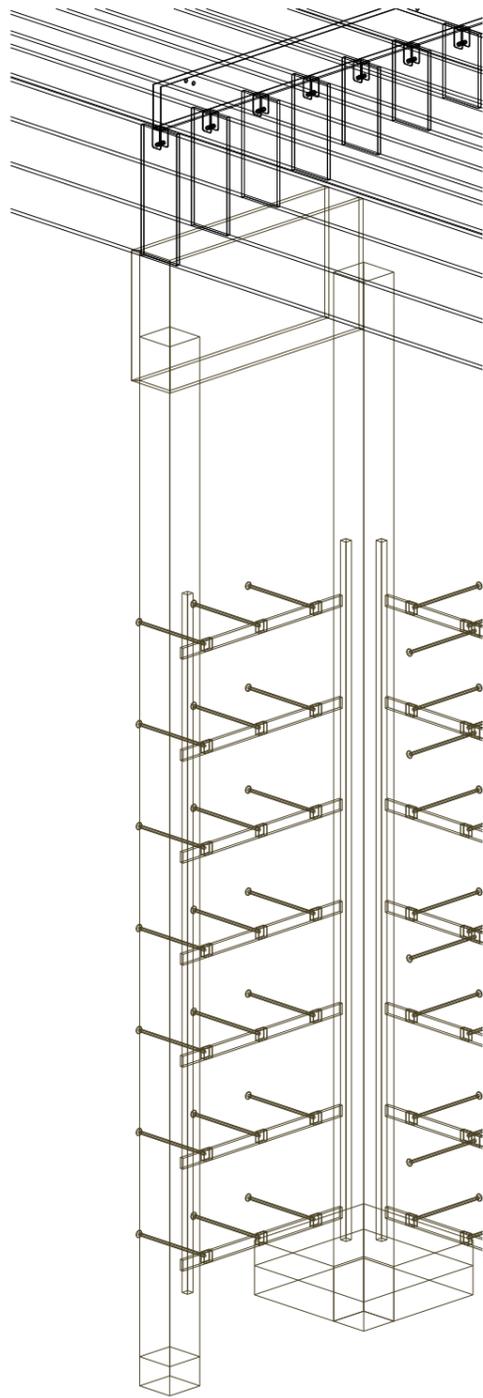

Item # 18 Quantity Required 2 Finish Wilsonart Asian Sun 7951K-18
 Drawing # _____ Sheet 1 of 1 Date: _____

Line Item	Qty. to Cut	Per Unit	Description	Size			Material
				Thkns.	Width	Length	
1.	4	2	Side	3/4	18	35	Plywood
2.	4	2	End	3/4	18	5 3/4	Plywood
3.							
4.							
Line Item	Qty.	Per Unit	Description & Size	Finish	Remarks
1.					
2.					

REV.	DATE	DESCRIPTION	BY





THIS DRAWING MAY ONLY BE USED FOR THE PURPOSES COVERED BY WRITTEN AGREEMENT WITH SHOWBEST FIXTURE CORP. WRITTEN DIMENSIONS SHALL SUPERSEDE ALL SCALED DIMENSIONS. COPYRIGHT 2014 SHOWBEST FIXTURE CORP.

Showbest
F I X T U R E
4112 SARELLEN ROAD
RICHMOND, VA 23231
PHONE: (804) 222-5535 FAX: (804) 222-7220

JOB NAME: Shoe Palace
 LOCATION: Honolulu, HI
 ITEM: #18 - Ceiling Feature

DRAWN BY: AWQ	JOB #
SCALE: As Noted	13672
DATE: 02-24-15	
CLIENT'S APPROVAL:	SHEET
DATE OF APPROVAL:	18.5
DWG #	


Metal Beam Bracket Qty: 35

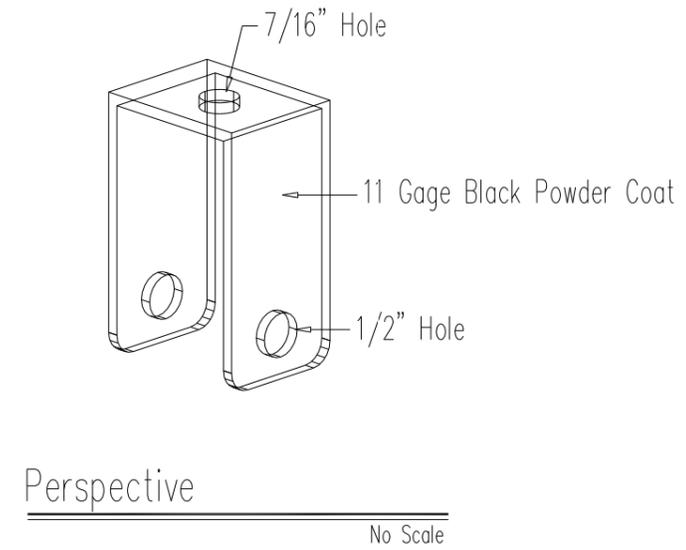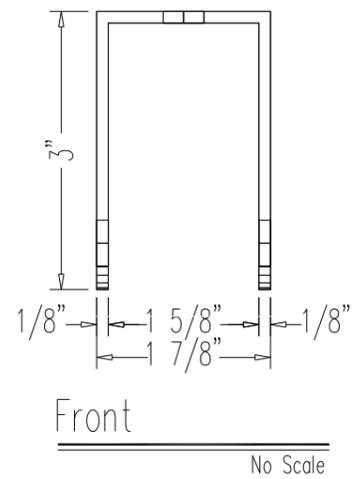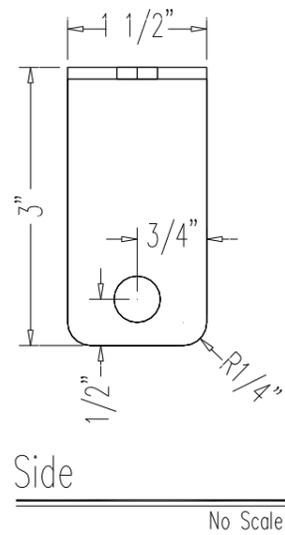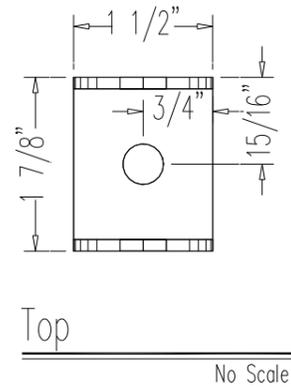

REV. Δ	DATE	DESCRIPTION	BY	THIS DRAWING MAY ONLY BE USED FOR THE PURPOSES COVERED BY WRITTEN AGREEMENT WITH SHOWBEST FIXTURE CORP. WRITTEN DIMENSIONS SHALL SUPERSEDE ALL SCALED DIMENSIONS. COPYRIGHT 2014 SHOWBEST FIXTURE CORP.	 F I X T U R E 4112 SARELLEN ROAD RICHMOND, VA 23231 PHONE: (804) 222-5535 FAX: (804) 222-7220	JOB NAME: Shoe Palace	DRAWN BY: AWQ	JOB #
						LOCATION: Honolulu, HI	SCALE: As Noted	13672
						ITEM: #18 - Ceiling Feature Metal Beam	DATE: 02-24-15	
							CLIENT'S APPROVAL:	SHEET
							DATE OF APPROVAL:	18.7
					DWG #			


—

F

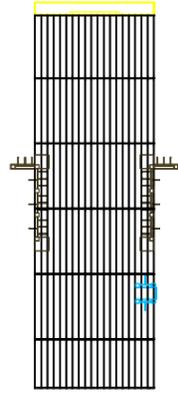

1	2	3	4	5	6	7	8	9	10
1	1	1	1	1	1	1	1	1	1
2	2	2	2	2	2	2	2	2	2
3	3	3	3	3	3	3	3	3	3
4	4	4	4	4	4	4	4	4	4
5	5	5	5	5	5	5	5	5	5
6	6	6	6	6	6	6	6	6	6
7	7	7	7	7	7	7	7	7	7
8	8	8	8	8	8	8	8	8	8
9	9	9	9	9	9	9	9	9	9
10	10	10	10	10	10	10	10	10	10


—

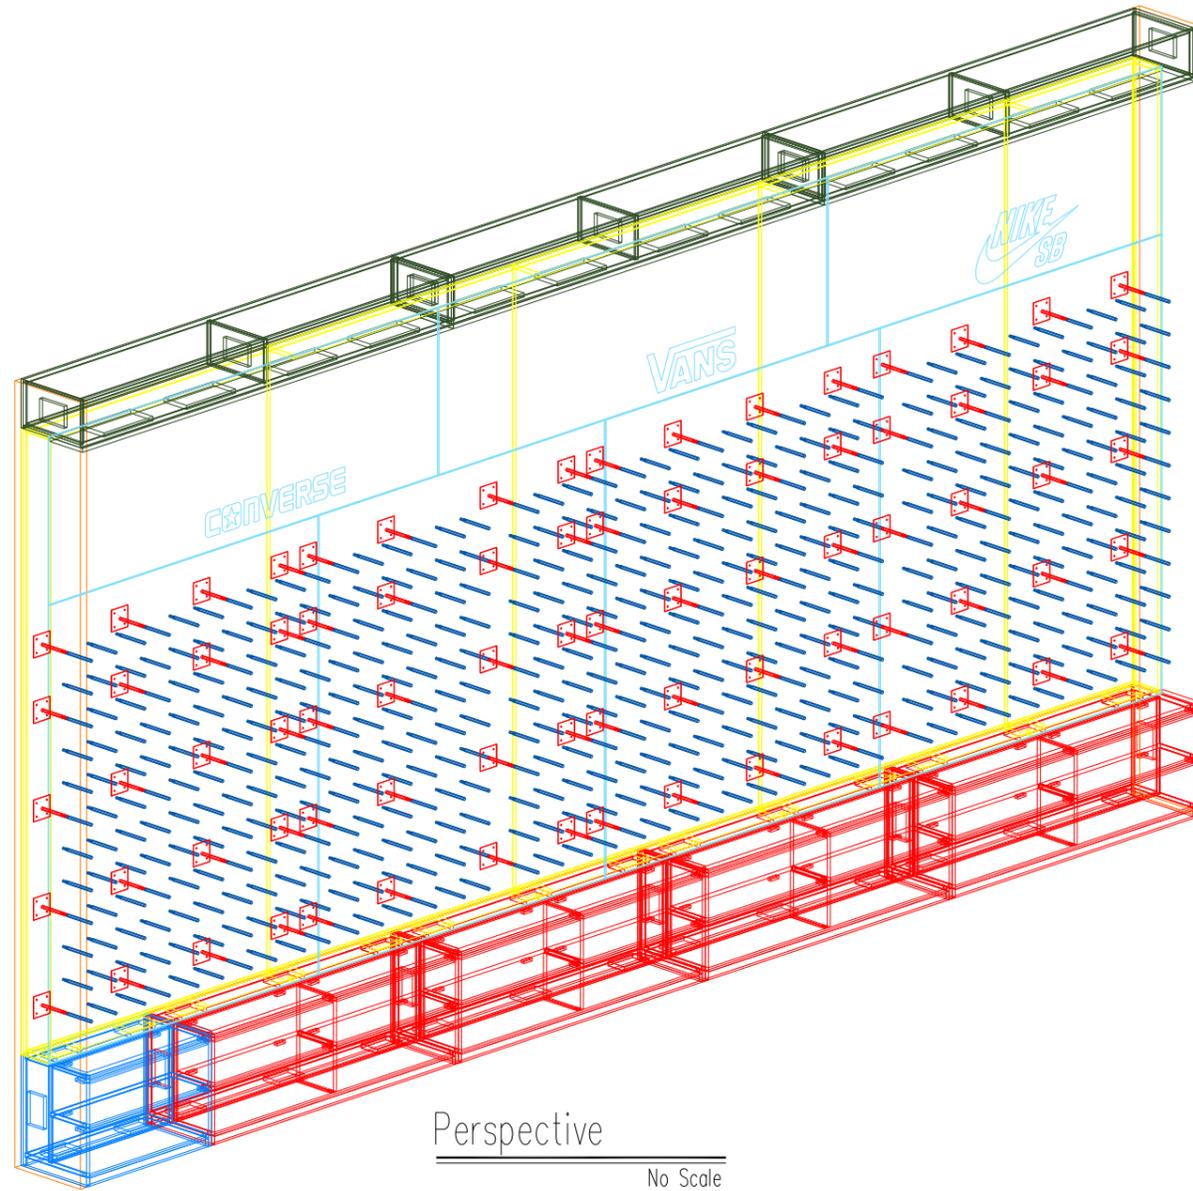

Perspective
No Scale

REV. Δ	DATE	DESCRIPTION	BY
		THIS DRAWING MAY ONLY BE USED FOR THE PURPOSES COVERED BY WRITTEN AGREEMENT WITH SHOWBEST FIXTURE CORP. WRITTEN DIMENSIONS SHALL SUPERSEDE ALL SCALED DIMENSIONS	
		 4112 SARELLEN ROAD RICHMOND, VA 23231 PHONE: (804) 222-5535 FAX: (804) 222-7220	
		JOB NAME: SHOE PALACE LOCATION: HOUSTON, TX	
		ITEM: #32 To 35 - Skate Wall	
		DRAWN BY: AWQ SCALE: As Noted DATE: 05-19-15	JOB # 13674
		CLIENT'S APPROVAL: DATE OF APPROVAL:	SHEET 32.2
		DWG #	

Item # 32 Quantity Required 2 Finish MDF Painted Black
 Drawing # _____ Sheet 1 of 1 Date: _____

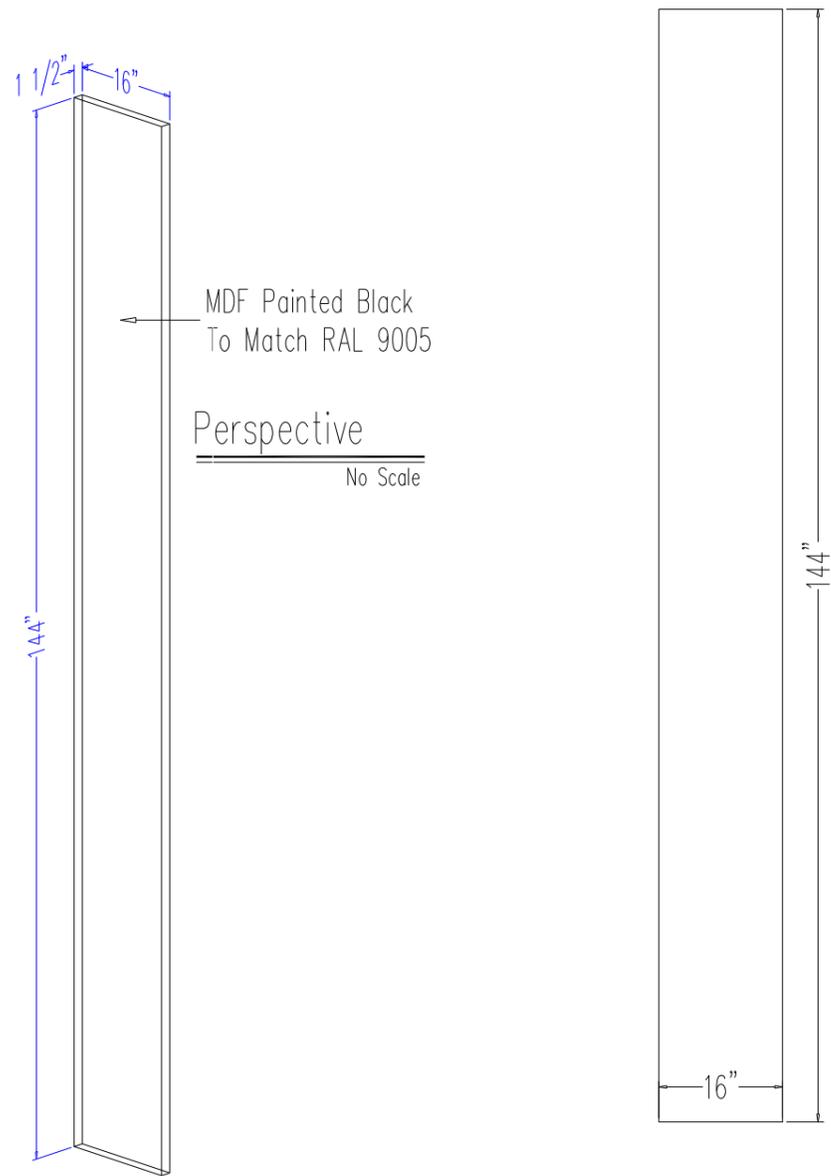

Line Item	Qty. to Cut	Per Unit	Description	Size			Material	Remarks
				Thkns.	Width	Length		
1.	4	2	End Panel	3/4	16	144	MDF	
2.								
3.								
Line Item	Qty.	Per Unit	Description & Size	Finish	Remarks
1.					
2.					
3.					
4.					
5.					

REV.	DATE	DESCRIPTION	BY


THIS DRAWING MAY ONLY BE USED FOR THE PURPOSES COVERED BY WRITTEN AGREEMENT WITH SHOWBEST FIXTURE CORP. WRITTEN DIMENSIONS SHALL SUPERSEDE ALL SCALED DIMENSIONS. COPYRIGHT 2014 SHOWBEST FIXTURE CORP.

Showbest
 F I X T U R E
 4112 SARELLEN ROAD
 RICHMOND, VA 23231
 PHONE: (804) 222-5535 FAX: (804) 222-7220

JOB NAME: SHOE PALACE
 LOCATION: HOUSTON, TX
 ITEM: #32 - Skate Wall End Panel

DRAWN BY: AWQ
 SCALE: As Noted
 DATE: 05-19-15
 CLIENT'S APPROVAL:
 DATE OF APPROVAL:
 DWG #

JOB # 13674
 SHEET 32.4

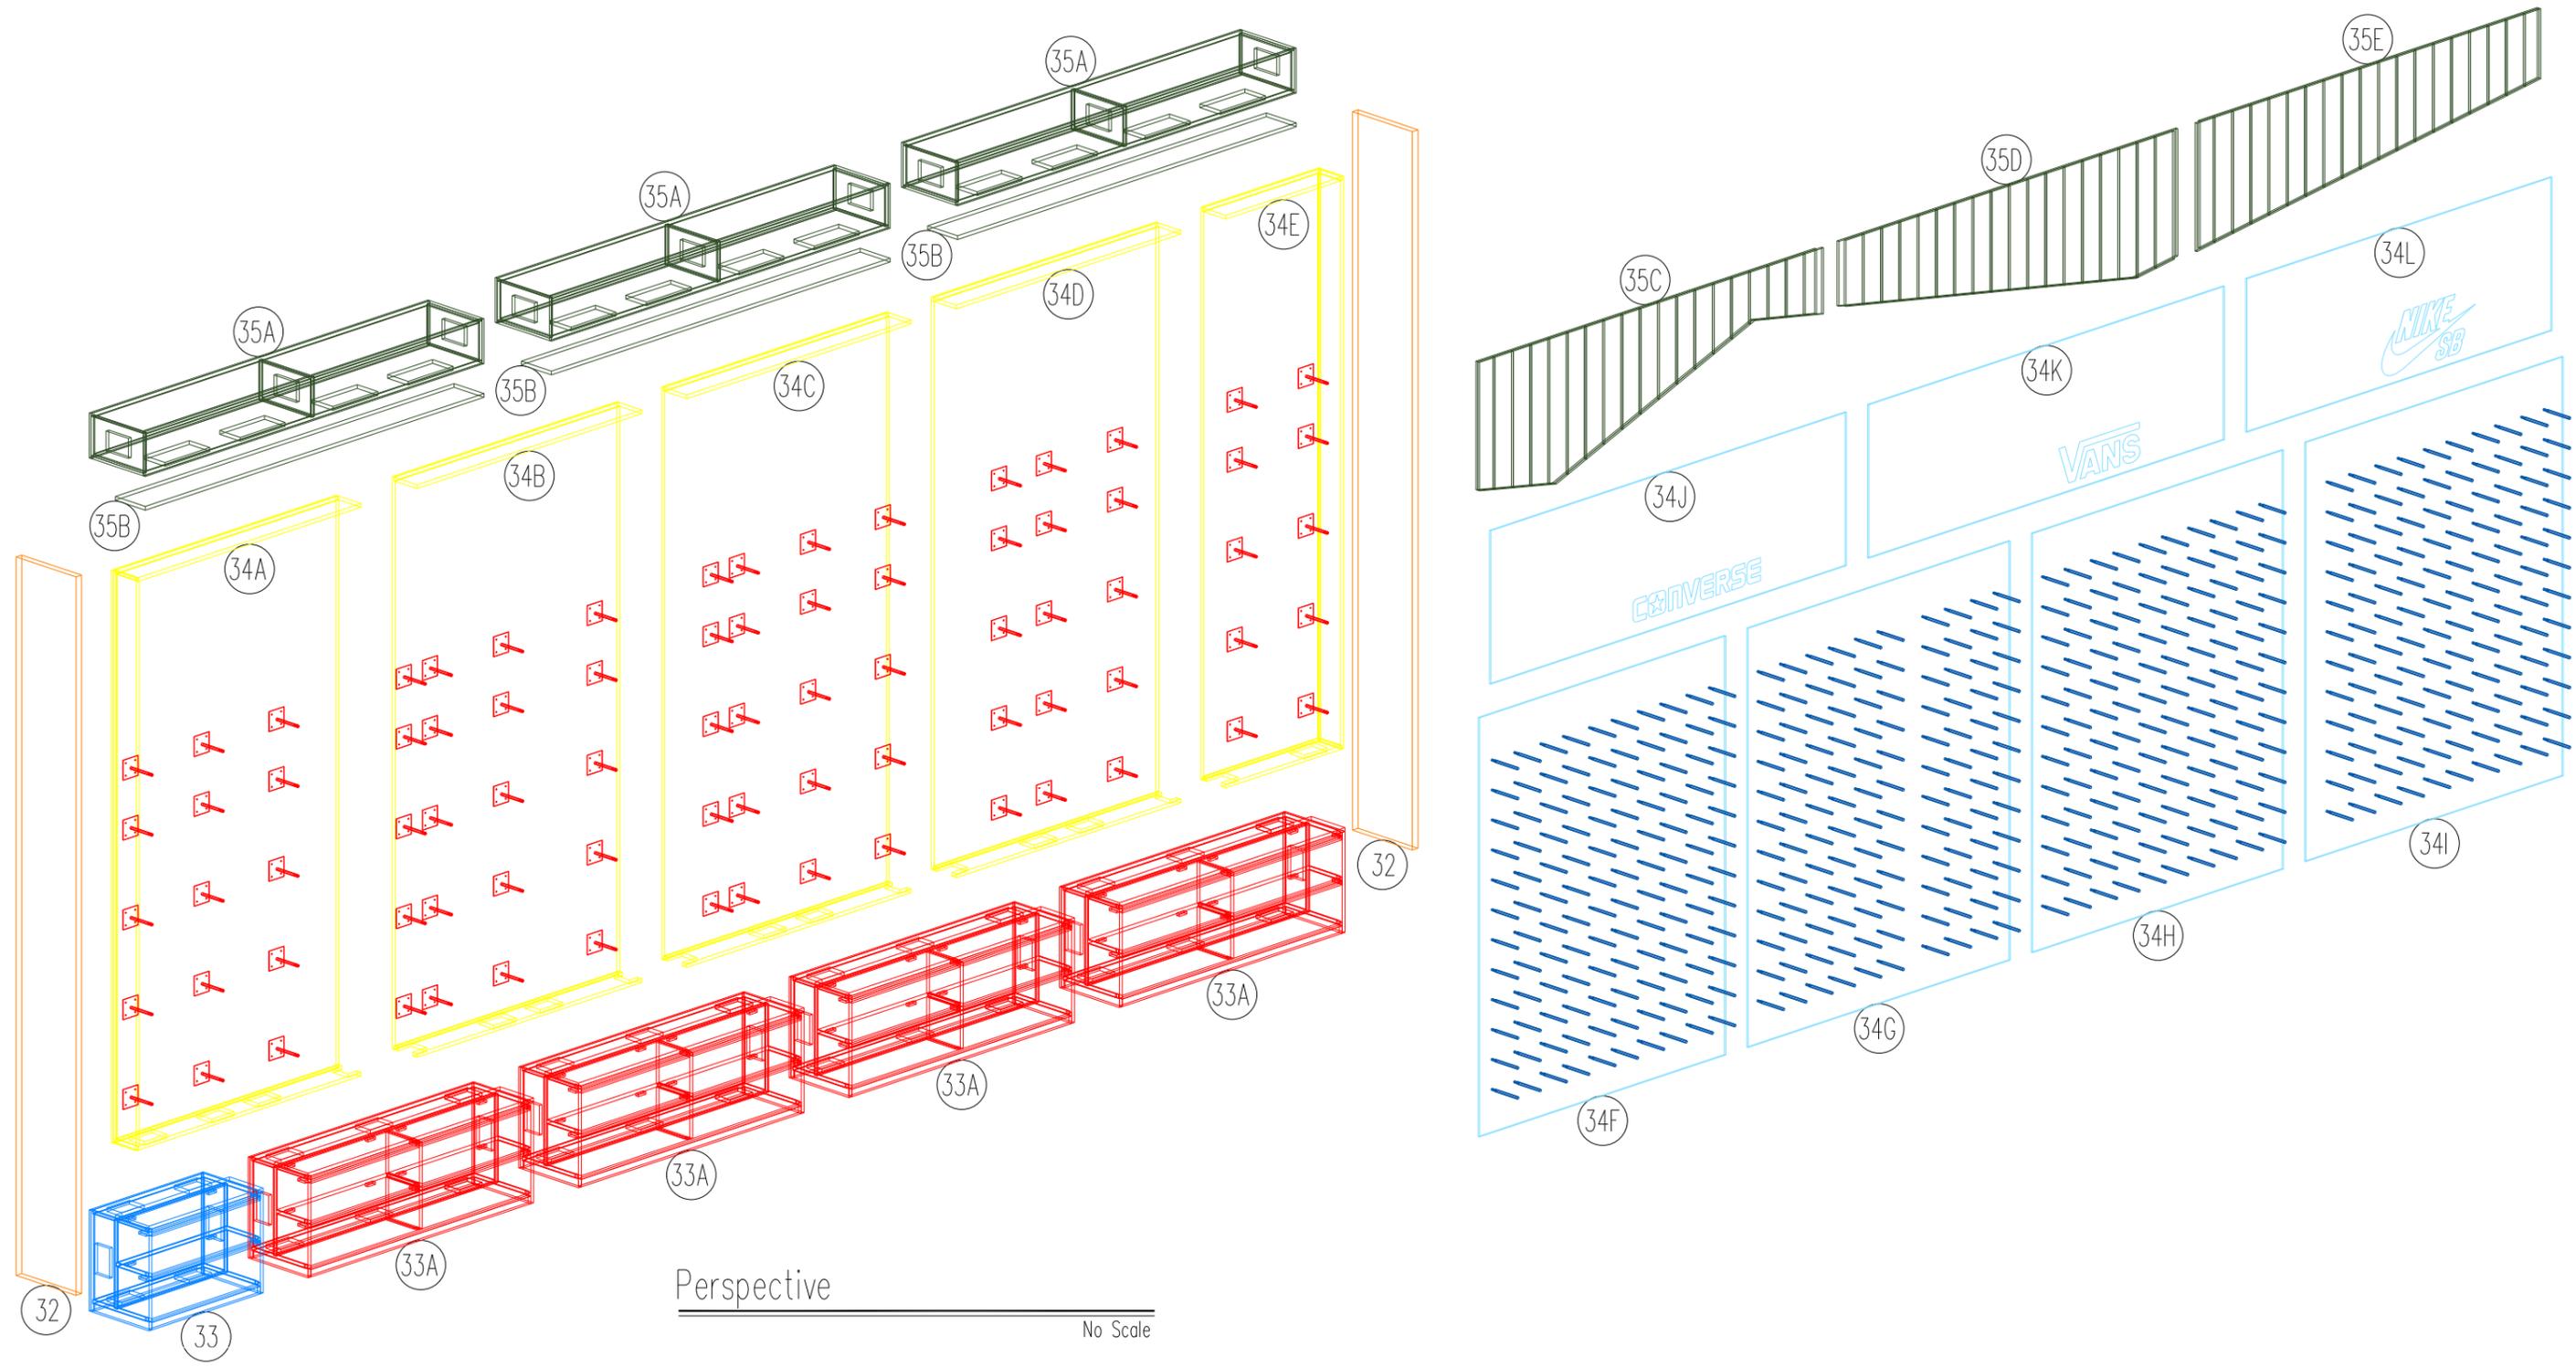


REV. △	DATE	DESCRIPTION	BY

THIS DRAWING MAY ONLY BE USED FOR THE PURPOSES COVERED BY THE WRITTEN AGREEMENT WITH SHOWBEST FIXTURE CORP. WRITTEN DIMENSIONS SHALL SUPERSEDE ALL SCALED DIMENSIONS. COPYRIGHT 2014 SHOWBEST FIXTURE CORP.

Showbest
 F I X T U R E
 4112 SARELLEN ROAD
 RICHMOND, VA 23231
 PHONE: (804) 222-5535 FAX: (804) 222-7220

JOB NAME: SHOE PALACE
 LOCATION: HOUSTON, TX
 ITEM: #32 To 35 - Skate Wall

DRAWN BY: AWQ	JOB #
SCALE: As Noted	13674
DATE: 05-06-15	
CLIENT'S APPROVAL:	SHEET
DATE OF APPROVAL:	32.3
DWG #	

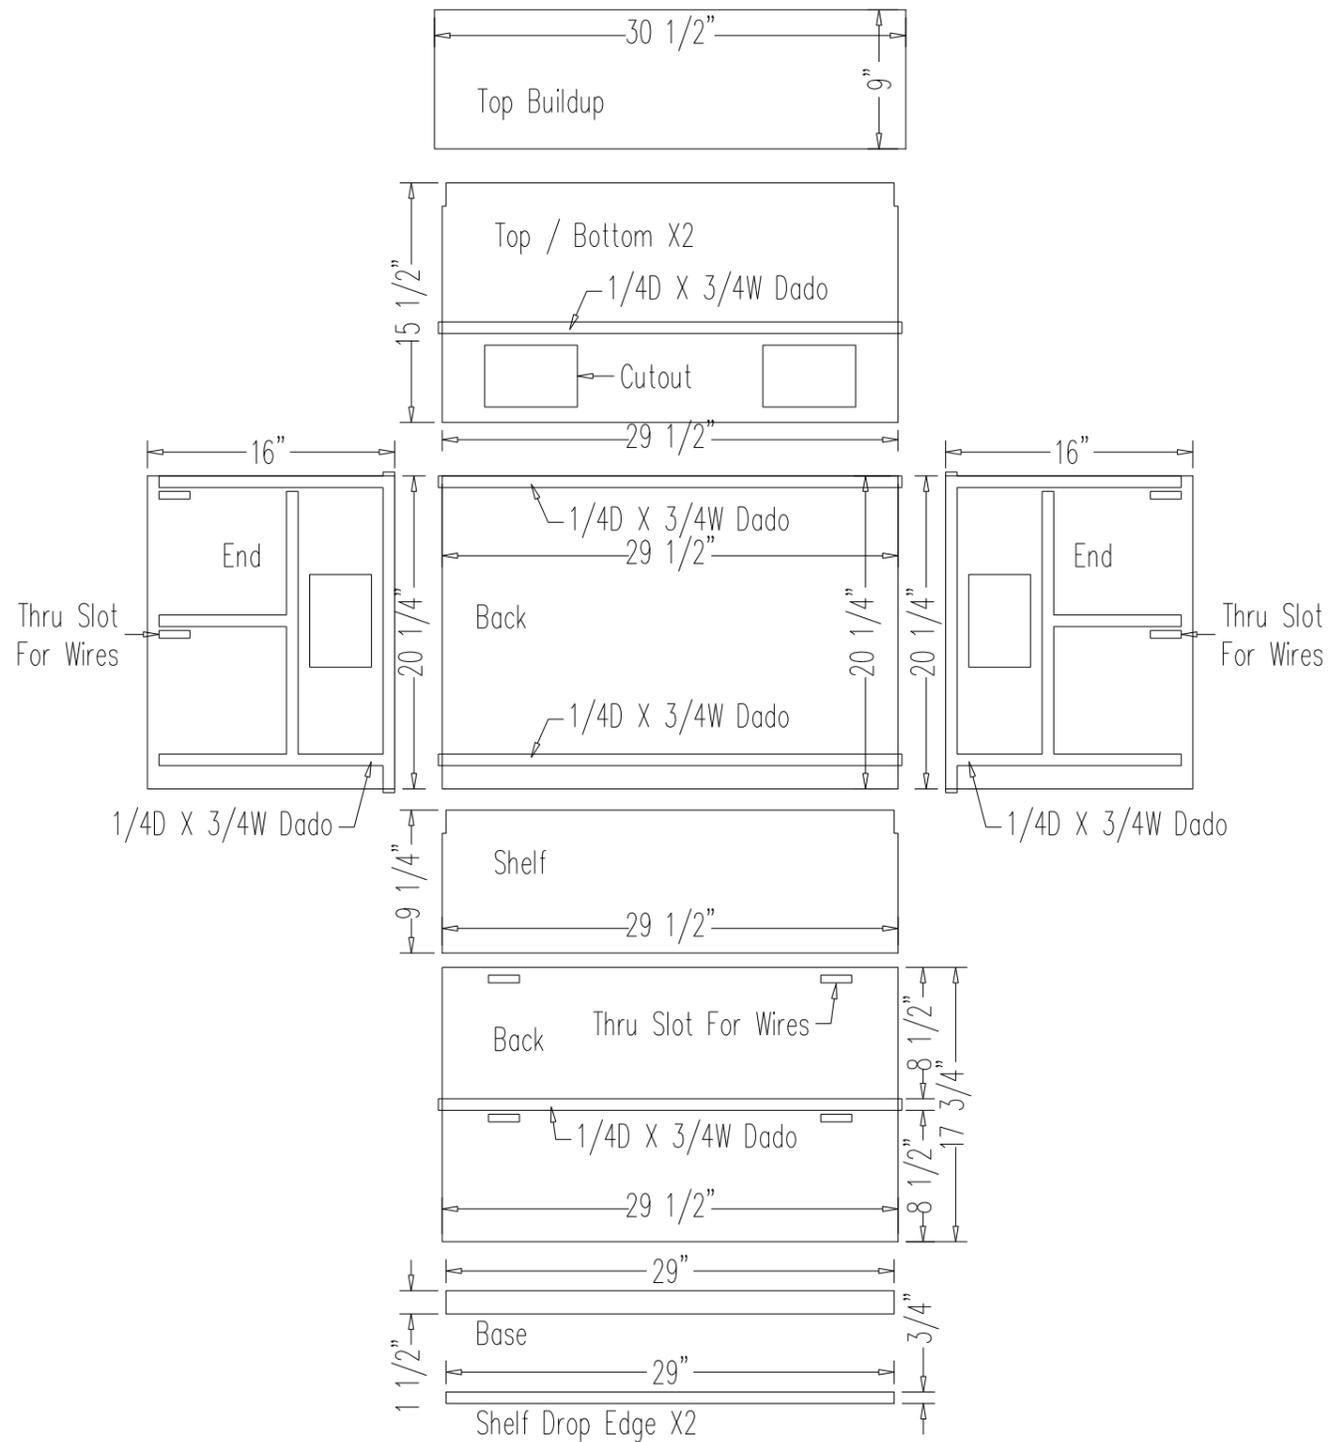

Item # 33 Quantity Required 1 Finish MDF Painted Black
 Drawing # _____ Sheet 1 of 1 Date: _____

Line Item	Qty. to Cut	Per Unit	Description	Size			Material	Remarks KOM0:\\S-Palace\13674\32-35\
				Thkns.	Width	Length		
1.		1	Top Buildup	3/4	9	30 1/2	MDF	CNC Program # 0001
2.		2	Top / Bottom	3/4	15 1/2	29 1/2	MDF	CNC Program # 0001
3.		1	End	3/4	16	20 1/4	MDF	CNC Program # 0001
4.		1	Back	3/4	20 1/4	29 1/2	MDF	CNC Program # 0001
5.		1	End	3/4	16	20 1/4	MDF	CNC Program # 0001
6.		1	Shelf	3/4	9 1/4	29 1/2	MDF	CNC Program # 0001
7.		1	Back	3/4	17 3/4	29 1/2	MDF	CNC Program # 0001
8.		1	Base	3/4	1 1/2	29	MDF	CNC Program # 0001
9.		2	Shelf Edge	3/4	3/4	29	Poplar	
10.								
11.								
Line Item	Qty.	Per Unit	Description & Size				Finish	Remarks
1.		1	LED Light Abitech NC LED LX-HLC-SOLLEDS					
2.		1	LED Light Driver Mean Well CLG-60					
3.								
4.								
5.								

REV. Δ	DATE	DESCRIPTION	BY


THIS DRAWING MAY ONLY BE USED FOR THE PURPOSES COVERED BY WRITTEN AGREEMENT WITH SHOWBEST FIXTURE CORP. WRITTEN DIMENSIONS SHALL SUPERSEDE ALL SCALED DIMENSIONS. COPYRIGHT 2014 SHOWBEST FIXTURE CORP.

Showbest
 F I X T U R E
 4112 SARELLEN ROAD
 RICHMOND, VA 23231
 PHONE: (804) 222-5535 FAX: (804) 222-7220

JOB NAME: SHOE PALACE
 LOCATION: HOUSTON, TX
 ITEM: #33 - Skate Wall Base Cabinet

DRAWN BY: AWQ
 SCALE: As Noted
 DATE: 05-19-15
 CLIENT'S APPROVAL:
 DATE OF APPROVAL:
 DWG #

JOB # 13674
 SHEET 33.1

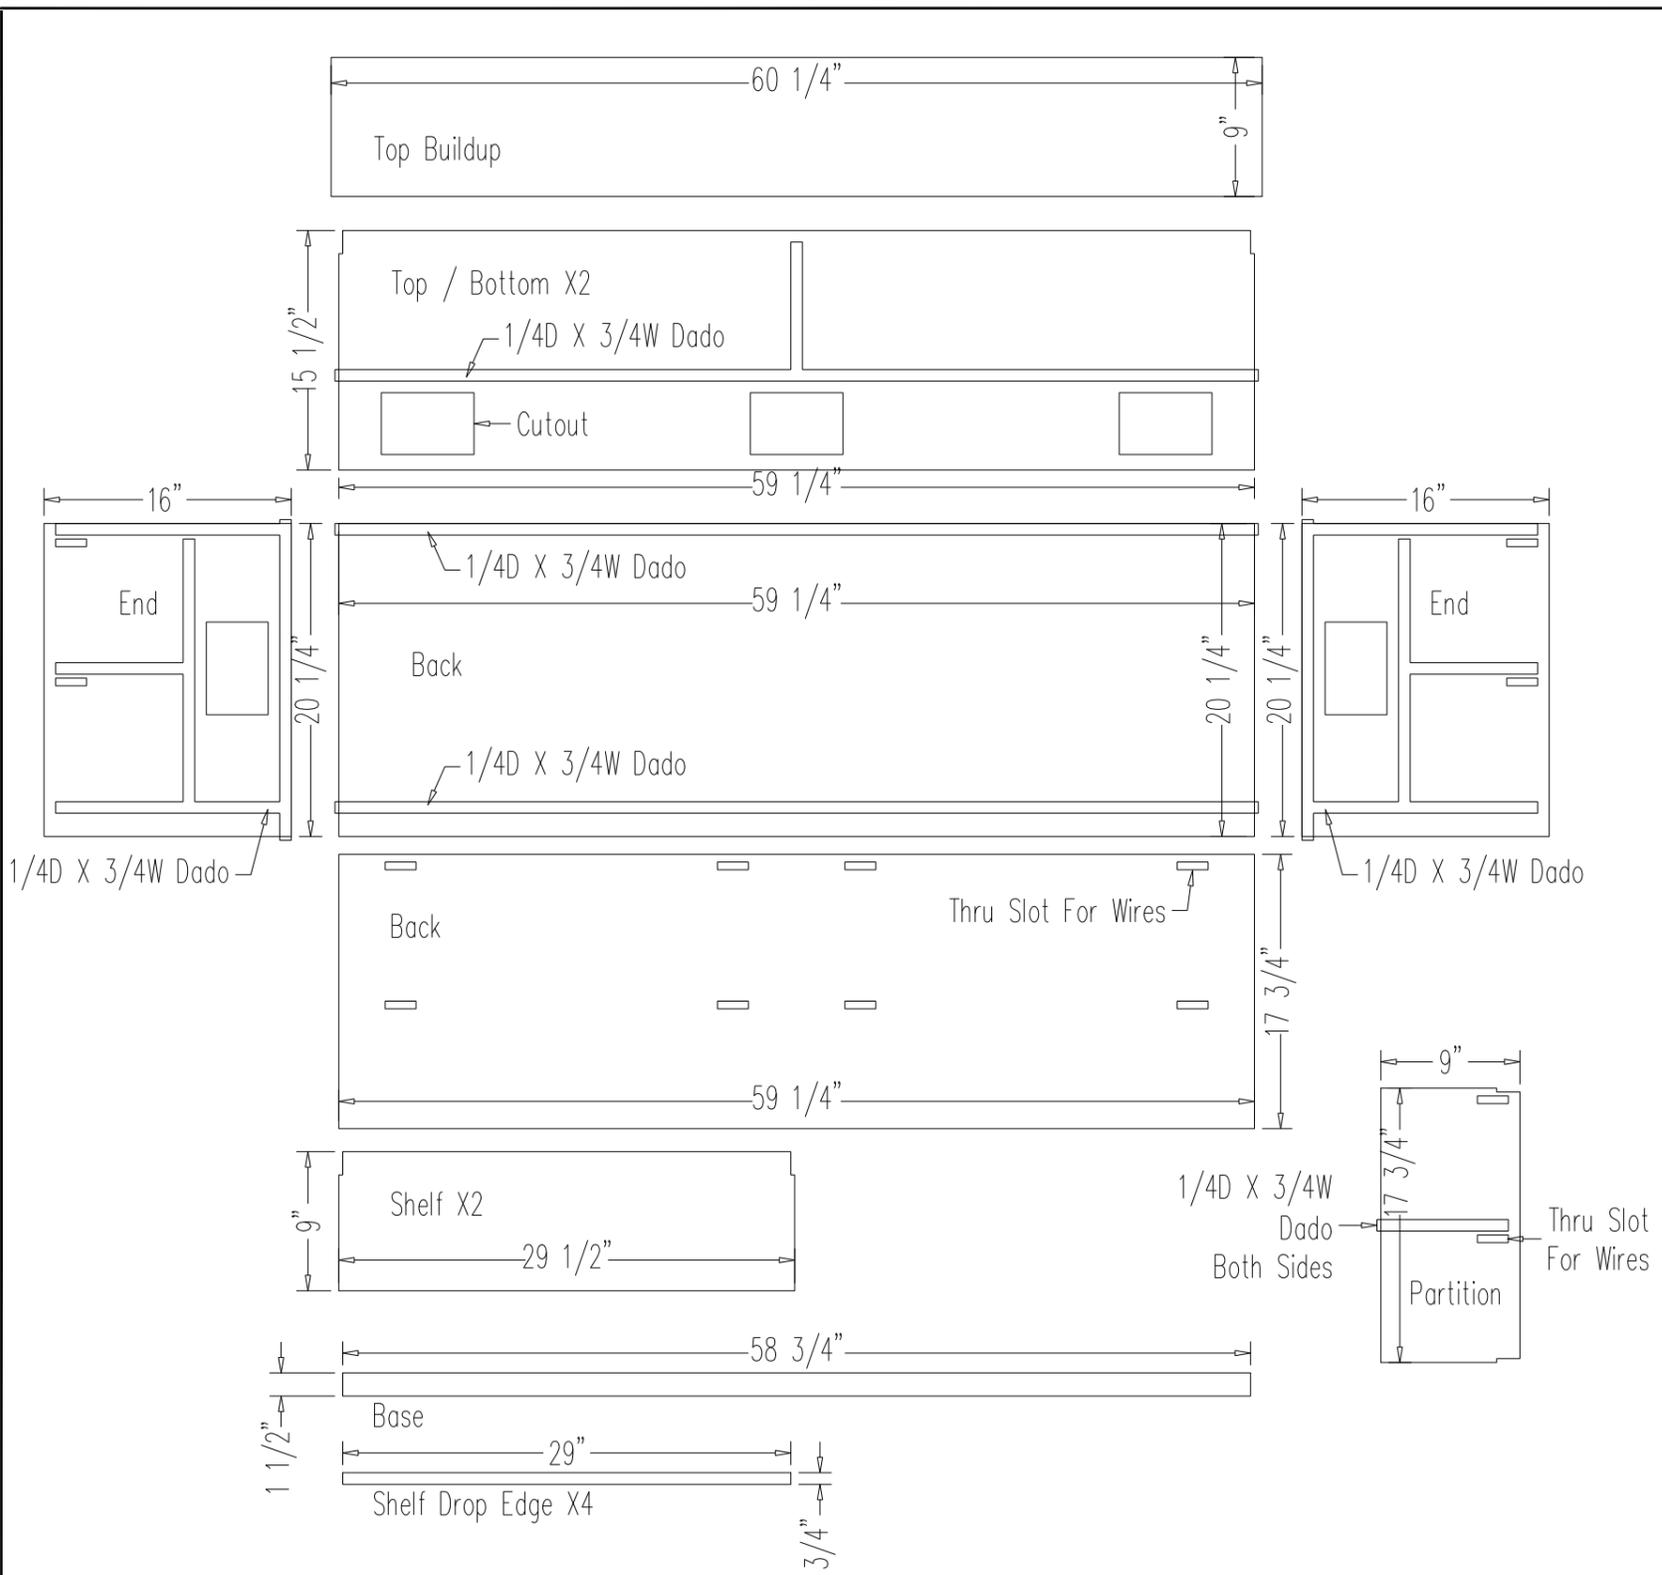

Item # 33A Quantity Required 4 Finish MDF Painted Black
 Drawing # _____ Sheet 1 of 1 Date: _____

Line Item	Qty. to Cut	Per Unit	Description	Size			Material	Remarks KOM0:\\S-Palace\13674\32-35\
				Thkns.	Width	Length		
1.	4	1	Top Buildup	3/4	9	60 1/4	MDF	CNC Program # 0002
2.	8	2	Top / Bottom	3/4	15 1/2	59 1/4	MDF	CNC Program # 0002
3.	4	1	End	3/4	16	20 1/4	MDF	CNC Program # 1001 2001
4.	4	1	Back	3/4	20 1/4	59 1/4	MDF	CNC Program # 1001 2001
5.	4	1	End	3/4	16	20 1/4	MDF	CNC Program # 1001 2001
6.	4	1	Back	3/4	17 3/4	59 1/4	MDF	CNC Program # 1001 2001
7.	8	2	Shelf	3/4	9 1/4	29 1/2	MDF	CNC Program # 1001 2001
8.	4	1	Base	3/4	1 1/2	58 3/4	MDF	CNC Program # 1001 2001
9.	16	4	Shelf Edge	3/4	3/4	29	Poplar	
10.	4	1	Partition	3/4	9	17 3/4	MDF	CNC Program # 1001 2001
11.								
12.								
Line Item	Qty.	Per Unit	Description & Size	Finish	Remarks
1.	4	1	LED Light Abitech NC LED LX-HLC-SOLLEDS		
2.	4	1	LED Light Driver Mean Well CLG-60		
3.					
4.					
5.					

REV.	DATE	DESCRIPTION	BY



THIS DRAWING MAY ONLY BE USED FOR THE PURPOSES COVERED BY THE WRITTEN AGREEMENT WITH SHOWBEST FIXTURE CORP. WRITTEN DIMENSIONS SHALL SUPERSEDE ALL SCALED DIMENSIONS. COPYRIGHT 2014 SHOWBEST FIXTURE CORP.

Showbest
 F I X T U R E
 4112 SARELLEN ROAD
 RICHMOND, VA 23231
 PHONE: (804) 222-5535 FAX: (804) 222-7220

JOB NAME: **SHOE PALACE**
 LOCATION: **HOUSTON, TX**
 ITEM: **#33A - Skate Wall Base Cabinet**

DRAWN BY: **AWQ**
 SCALE: **As Noted**
 DATE: **05-19-15**
 CLIENT'S APPROVAL:
 DATE OF APPROVAL:
 DWG #

JOB # **13674**
 SHEET **33A.1**

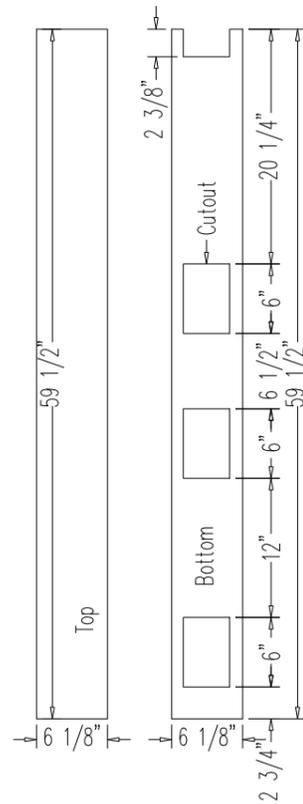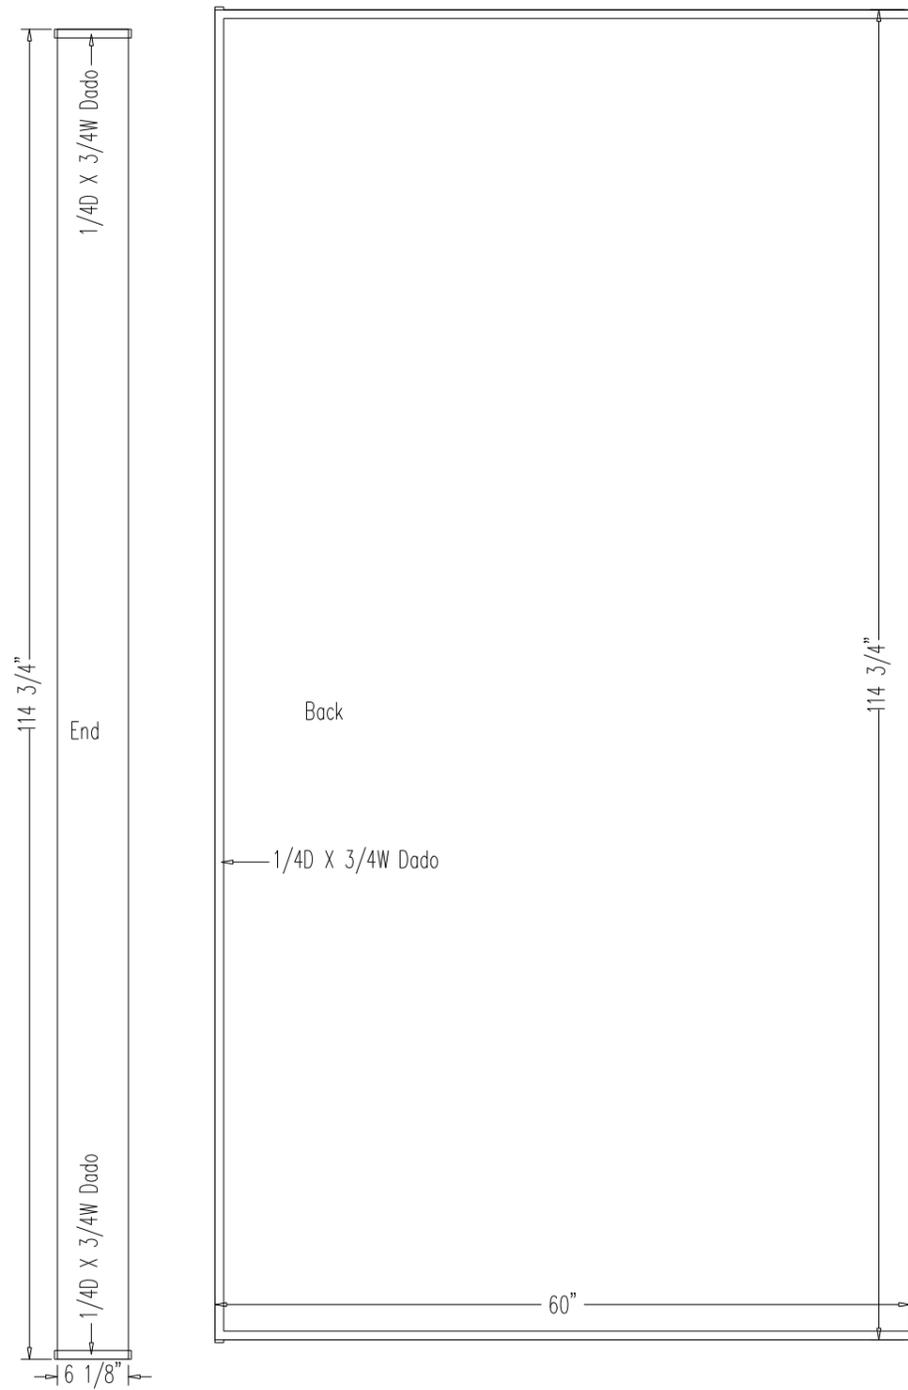

Item # 34A Quantity Required 1 Finish MDF Painted White
 Drawing # _____ Sheet 1 of 1 Date: _____

Line Item	Qty. to Cut	Per Unit	Description	Size			Material	Remarks KOM0:\S-Palace\13674\32-35\
				Thkns.	Width	Length		
1.		1	End	3/4	6 1/8	114 3/4	MDF	CNC Program # 0004
2.		1	Back	3/4	60	114 3/4	MDF	CNC Program # 0003
3.		1	Top	3/4	6 1/8	59 1/2	MDF	CNC Program # 0004
4.		1	Bottom	3/4	6 1/8	59 1/2	MDF	CNC Program # 0004
5.								
6.								
Line Item	Qty.	Per Unit	Description & Size	Finish	Remarks
1.		1	LED Light Abitech NC LED LX-HLC-SOLLEDS		
2.		1	LED Light Driver Mean Well CLG-60		
3.					
4.					
5.					

REV.	DATE	DESCRIPTION	BY


THIS DRAWING MAY ONLY BE USED FOR THE PURPOSES COVERED BY WRITTEN AGREEMENT WITH SHOWBEST FIXTURE CORP. WRITTEN DIMENSIONS SHALL SUPERSEDE ALL SCALED DIMENSIONS. COPYRIGHT 2014 SHOWBEST FIXTURE CORP.

Showbest
 F I X T U R E
 4112 SARELLEN ROAD
 RICHMOND, VA 23231
 PHONE: (804) 222-5535 FAX: (804) 222-7220

JOB NAME: **SHOE PALACE**
 LOCATION: **HOUSTON, TX**
 ITEM: **#34A - Skate Wall Back Wall**

DRAWN BY: **AWQ**
 SCALE: **As Noted**
 DATE: **05-19-15**
 CLIENT'S APPROVAL:
 DATE OF APPROVAL:
 DWG #

JOB # **13674**
 SHEET **34A.1**

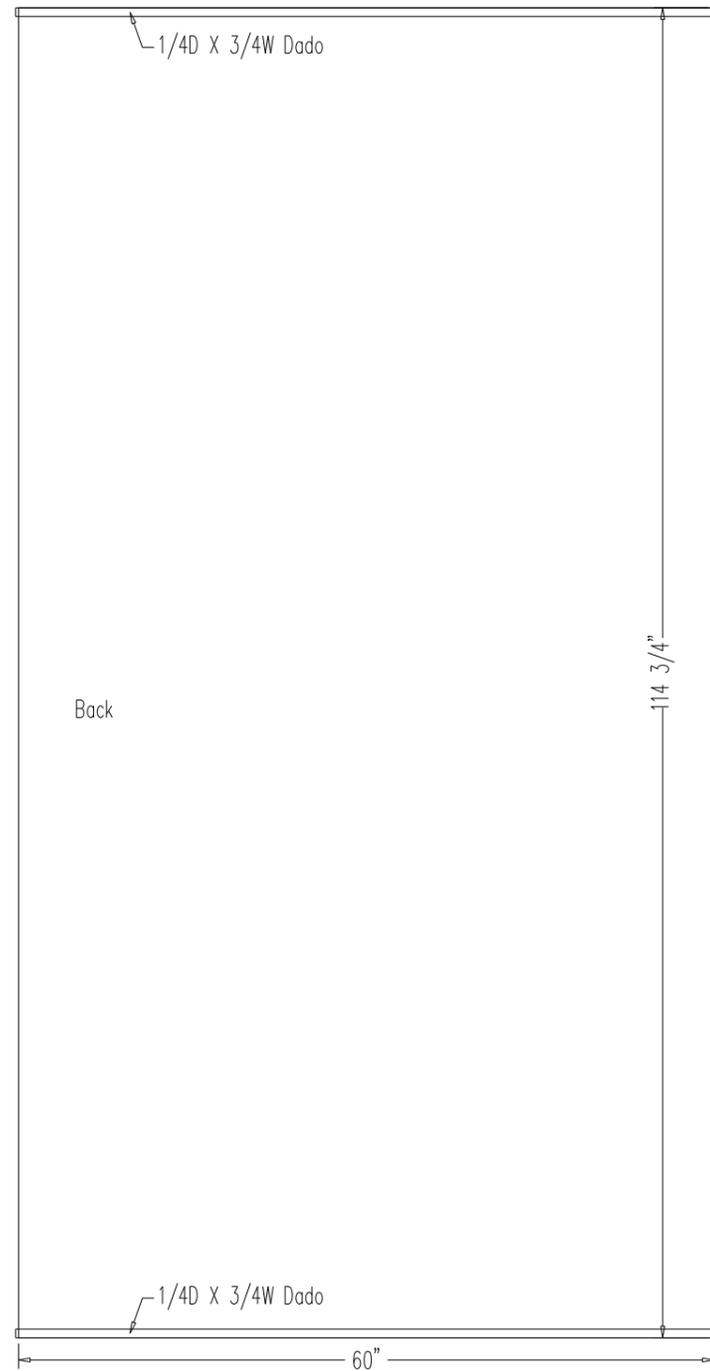

Item # 34B Quantity Required 1 Finish MDF Painted White
 Drawing # _____ Sheet 1 of 1 Date: _____

Line Item	Qty. to Cut	Per Unit	Description	Size			Material	Remarks KOM0:\\S-Palace\13674\32-35\
				Thkns.	Width	Length		
1.		1	Back	3/4	60	114 3/4	MDF	CNC Program # 0005
2.		1	Top	3/4	6 1/8	60	MDF	CNC Program # 0006
3.		1	Bottom	3/4	6 1/8	60	MDF	CNC Program # 0006
4.								
5.								
Line Item	Qty.	Per Unit	Description & Size	Finish	Remarks
1.		1	LED Light Abitech NC LED LX-HLC-SOLLEDS		
2.		1	LED Light Driver Mean Well CLG-60		
3.					
4.					
5.					

REV.	DATE	DESCRIPTION	BY


THIS DRAWING MAY ONLY BE USED FOR THE PURPOSES COVERED BY WRITTEN AGREEMENT WITH SHOWBEST FIXTURE CORP. WRITTEN DIMENSIONS SHALL SUPERSEDE ALL SCALED DIMENSIONS. COPYRIGHT 2014 SHOWBEST FIXTURE CORP.

Showbest
 F I X T U R E
 4112 SARELLEN ROAD
 RICHMOND, VA 23231
 PHONE: (804) 222-5535 FAX: (804) 222-7220

JOB NAME: SHOE PALACE
 LOCATION: HOUSTON, TX
 ITEM: #34B - Skate Wall Back Wall

DRAWN BY: AWQ
 SCALE: As Noted
 DATE: 05-19-15
 CLIENT'S APPROVAL:
 DATE OF APPROVAL:
 DWG #

JOB # 13674
 SHEET 34B.1

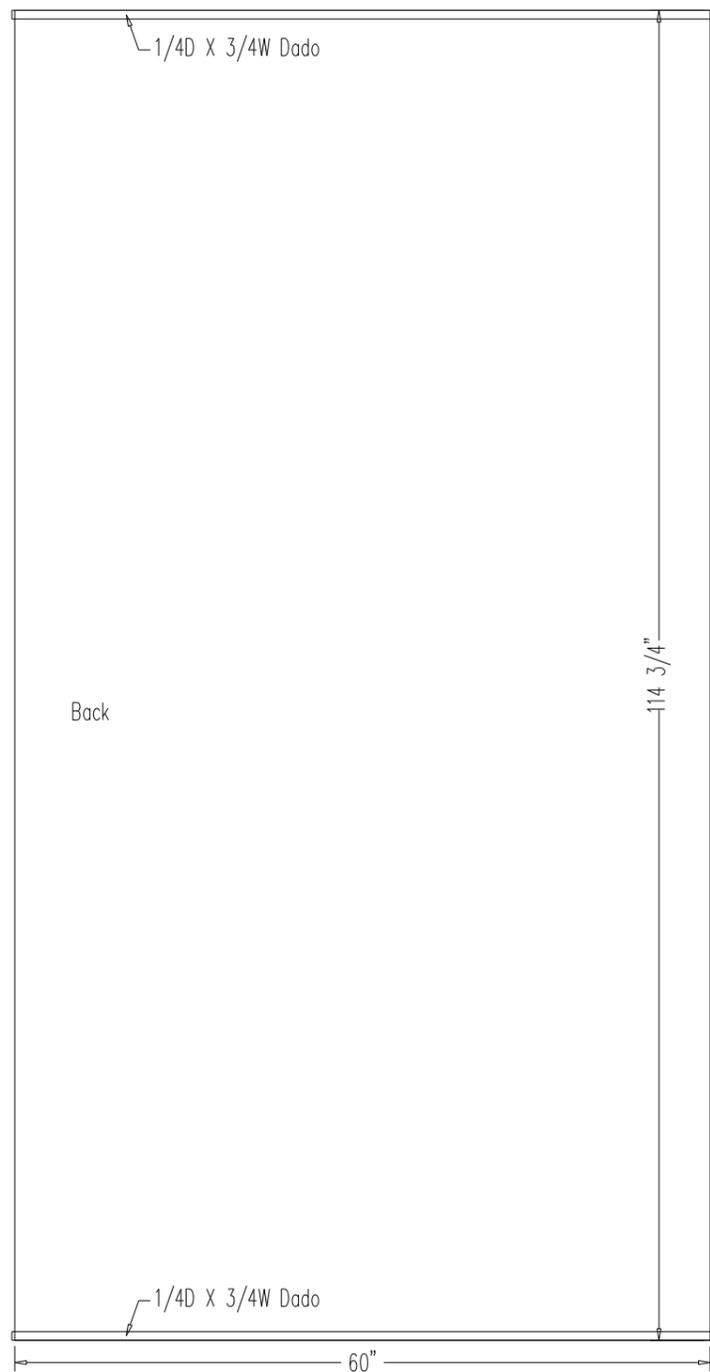

Item # 34C Quantity Required 1 Finish MDF Painted White
 Drawing # _____ Sheet 1 of 1 Date: _____

Line Item	Qty. to Cut	Per Unit	Description	Size			Material	Remarks KOM0:\\S-Palace\13674\32-35\
				Thkns.	Width	Length		
1.		1	Back	3/4	60	114 3/4	MDF	CNC Program # 0005
2.		1	Top	3/4	6 1/8	60	MDF	CNC Program # 0006
3.		1	Bottom	3/4	6 1/8	60	MDF	CNC Program # 0006
4.								
5.								
Line Item	Qty.	Per Unit	Description & Size	Finish	Remarks
1.		1	LED Light Abitech NC LED LX-HLC-SOLLEDS		
2.		1	LED Light Driver Mean Well CLG-60		
3.					
4.					
5.					

REV.	DATE	DESCRIPTION	BY


THIS DRAWING MAY ONLY BE USED FOR THE PURPOSES COVERED BY WRITTEN AGREEMENT WITH SHOWBEST FIXTURE CORP. WRITTEN DIMENSIONS SHALL SUPERSEDE ALL SCALED DIMENSIONS. COPYRIGHT 2014 SHOWBEST FIXTURE CORP.

Showbest
 F I X T U R E
 4112 SARELLEN ROAD
 RICHMOND, VA 23231
 PHONE: (804) 222-5535 FAX: (804) 222-7220

JOB NAME: SHOE PALACE
 LOCATION: HOUSTON, TX
 ITEM: #34C - Skate Wall Back Wall

DRAWN BY: AWQ
 SCALE: As Noted
 DATE: 05-19-15
 CLIENT'S APPROVAL:
 DATE OF APPROVAL:
 DWG #

JOB # 13674
 SHEET 34C.1

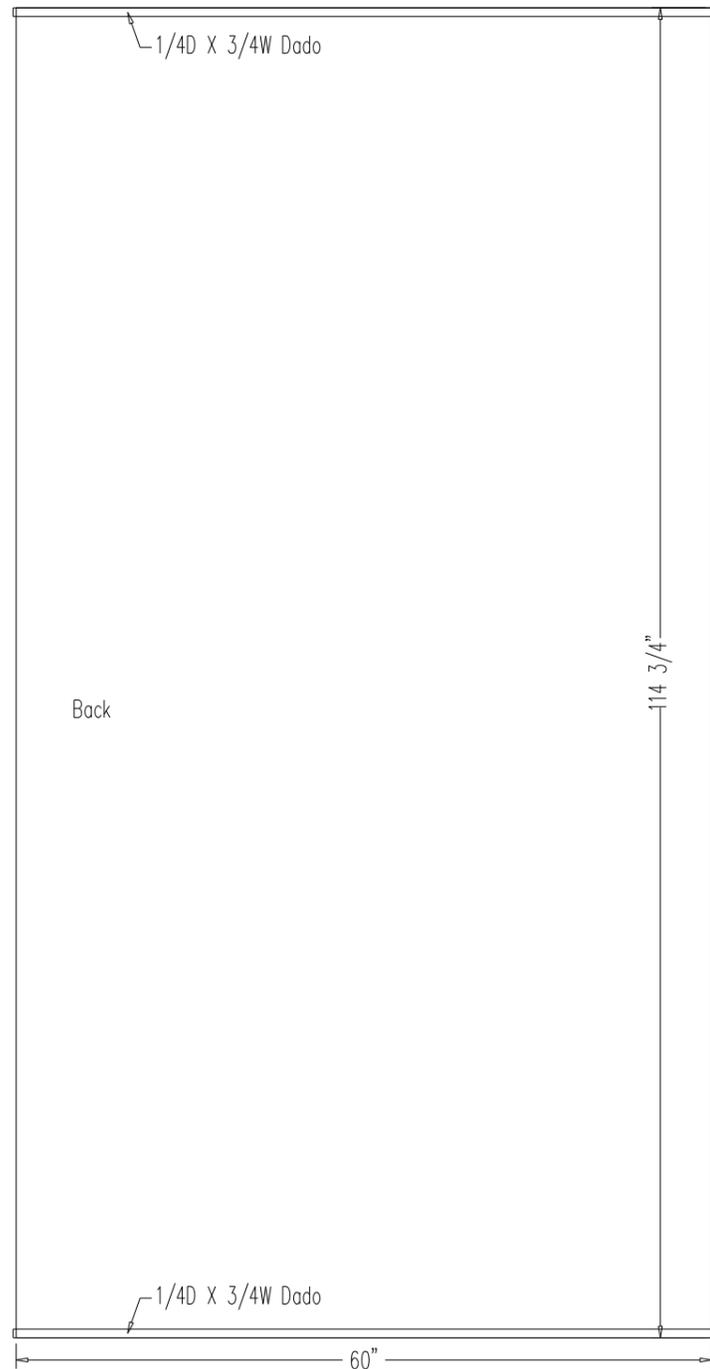

Item # 34D Quantity Required 1 Finish MDF Painted White
 Drawing # _____ Sheet 1 of 1 Date: _____

Line Item	Qty. to Cut	Per Unit	Description	Size			Material	Remarks KOM0:\\S-Palace\13674\32-35\
				Thkns.	Width	Length		
1.		1	Back	3/4	60	114 3/4	MDF	CNC Program # 0005
2.		1	Top	3/4	6 1/8	60	MDF	CNC Program # 0006
3.		1	Bottom	3/4	6 1/8	60	MDF	CNC Program # 0006
4.								
5.								
Line Item	Qty.	Per Unit	Description & Size	Finish	Remarks
1.		1	LED Light Abitech NC LED LX-HLC-SOLLEDS		
2.		1	LED Light Driver Mean Well CLG-60		
3.					
4.					
5.					

REV.	DATE	DESCRIPTION	BY

THIS DRAWING MAY ONLY BE USED FOR THE PURPOSES COVERED BY WRITTEN AGREEMENT WITH SHOWBEST FIXTURE CORP. WRITTEN DIMENSIONS SHALL SUPERSEDE ALL SCALED DIMENSIONS. COPYRIGHT 2014 SHOWBEST FIXTURE CORP.

Showbest
 F I X T U R E
 4112 SARELLEN ROAD
 RICHMOND, VA 23231
 PHONE: (804) 222-5535 FAX: (804) 222-7220

JOB NAME: SHOE PALACE
 LOCATION: HOUSTON, TX
 ITEM: #34D - Skate Wall Back Wall


DRAWN BY: AWQ
 SCALE: As Noted
 DATE: 05-19-15
 CLIENT'S APPROVAL:
 DATE OF APPROVAL:
 DWG #

JOB # 13674
 SHEET 34D.1

Item # 34E Quantity Required 1 Finish MDF Painted White
 Drawing # _____ Sheet 1 of 1 Date: _____

Line Item	Qty. to Cut	Per Unit	Description	Size			Material	Remarks
				Thkns.	Width	Length		
1.		1	Back	3/4	31 1/2	114 3/4	MDF	CNC Program # 0007
2.		1	End	3/4	6 1/8	114 3/4	MDF	CNC Program # 0007
3.		1	Top	3/4	6 1/8	31	MDF	CNC Program # 0007
4.		1	Bottom	3/4	6 1/8	31	MDF	CNC Program # 0007
5.								
6.								
Line Item	Qty.	Per Unit	Description & Size	Finish	Remarks
1.		1	LED Light Abitech NC LED LX-HLC-SOLLEDS		
2.		1	LED Light Driver Mean Well CLG-60		
3.					
4.					
5.					

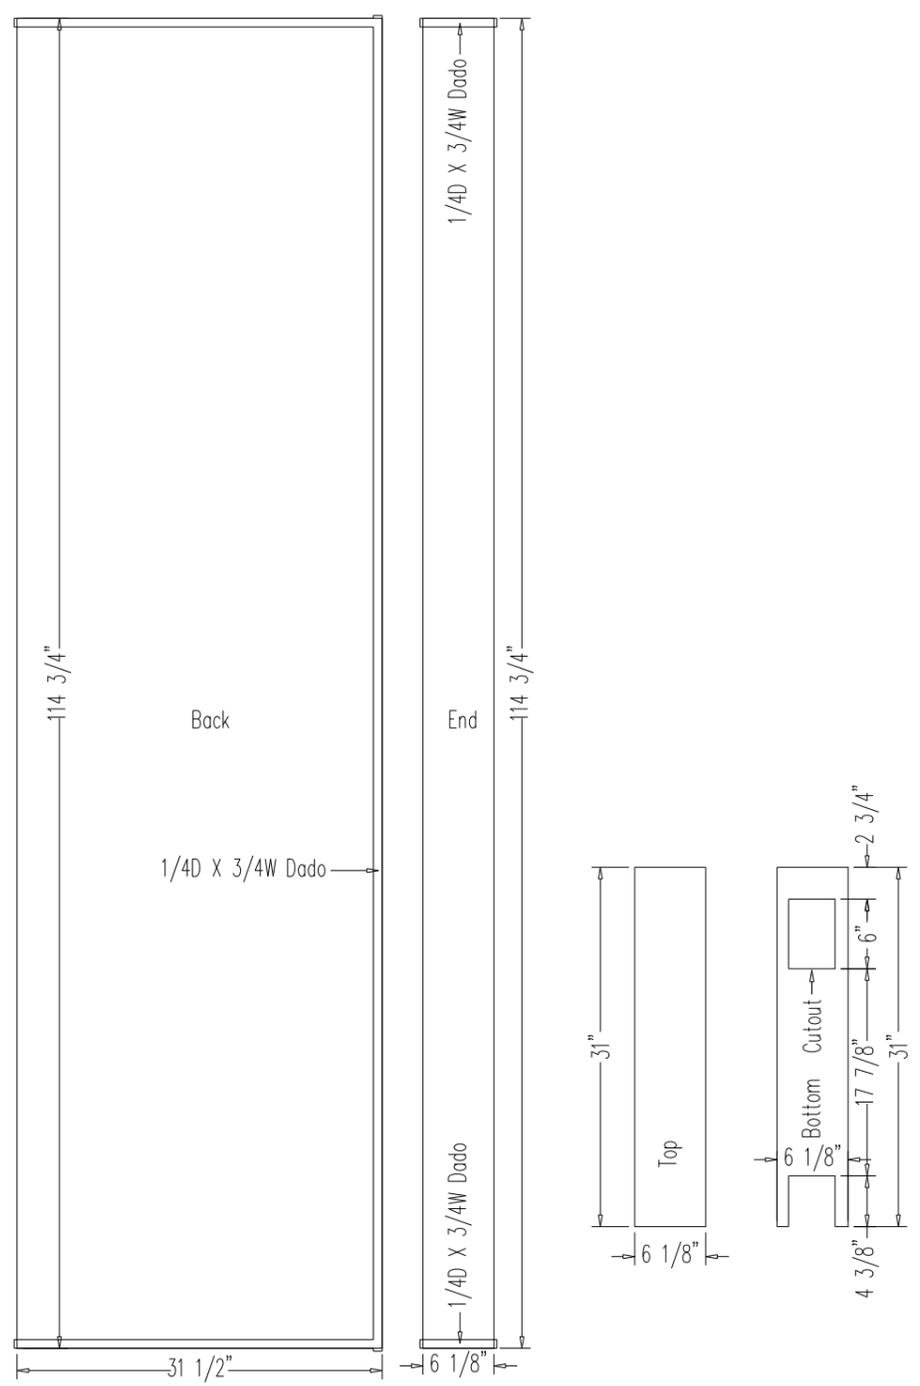

REV.	DATE	DESCRIPTION	BY






THIS DRAWING MAY ONLY BE USED FOR THE PURPOSES COVERED BY WRITTEN AGREEMENT WITH SHOWBEST FIXTURE CORP. WRITTEN DIMENSIONS SHALL SUPERSEDE ALL SCALED DIMENSIONS. COPYRIGHT 2014 SHOWBEST FIXTURE CORP.

Showbest
 F I X T U R E
 4112 SARELLEN ROAD
 RICHMOND, VA 23231
 PHONE: (804) 222-5535 FAX: (804) 222-7220

JOB NAME: SHOE PALACE
 LOCATION: HOUSTON, TX
 ITEM: #34E - Skate Wall Back Wall

DRAWN BY: AWQ
 SCALE: As Noted
 DATE: 05-19-15
 CLIENT'S APPROVAL:
 DATE OF APPROVAL:
 DWG #

JOB # 13674
 SHEET 34E.1

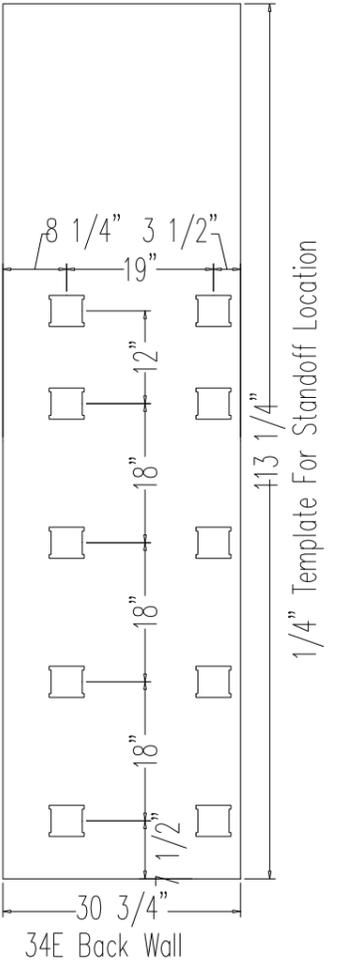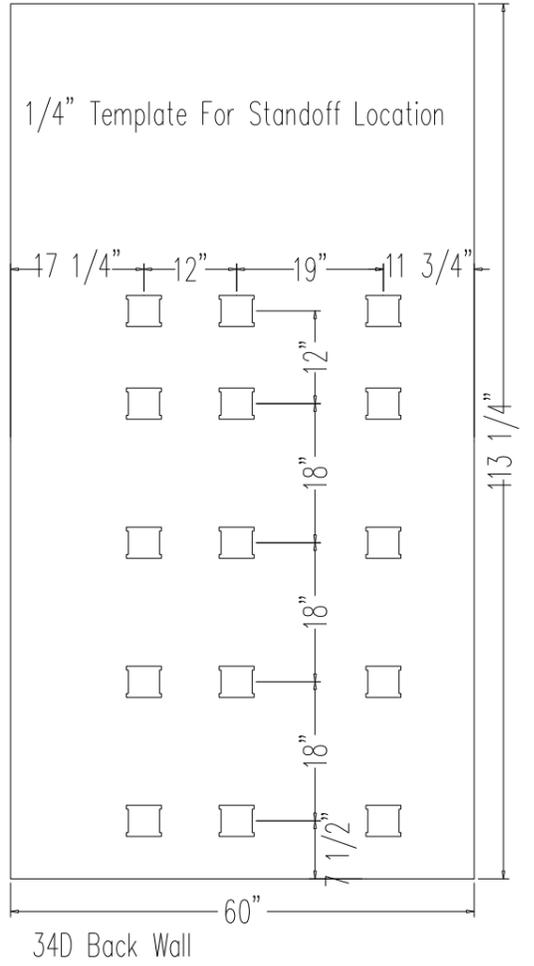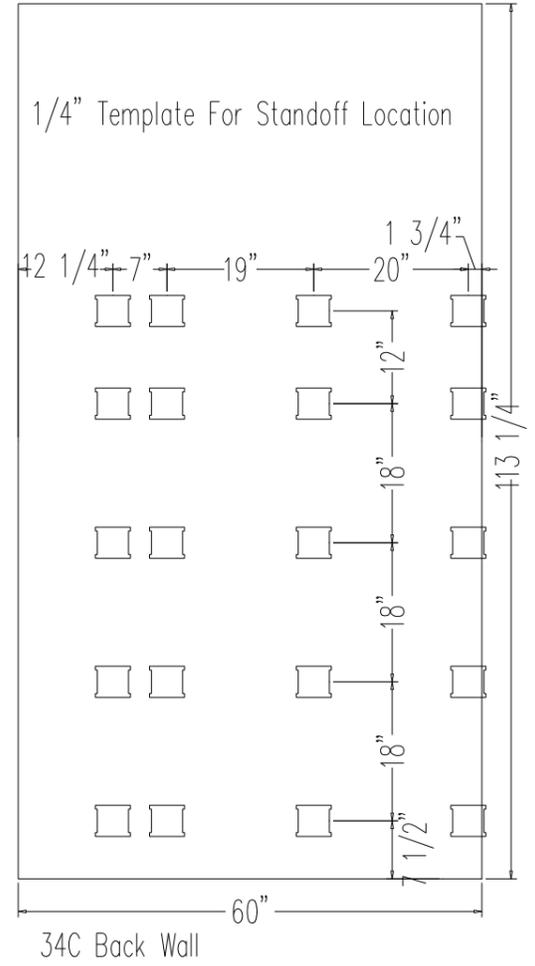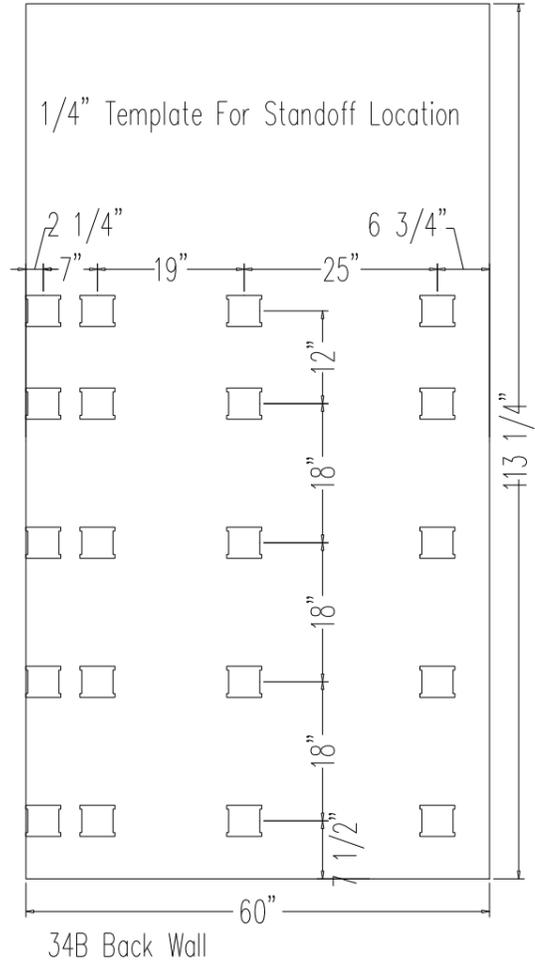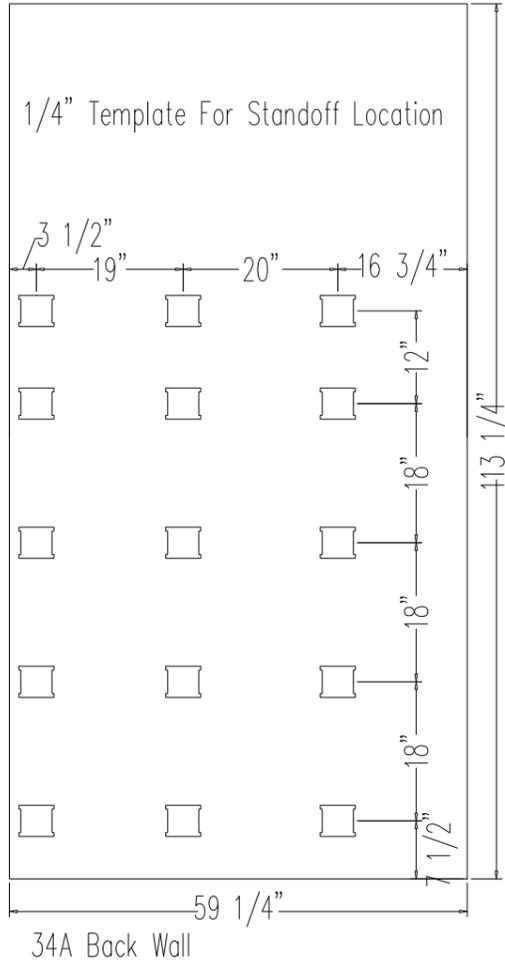

REV. Δ	DATE	DESCRIPTION	BY



THIS DRAWING MAY ONLY BE USED FOR THE PURPOSES COVERED BY WRITTEN AGREEMENT WITH SHOWBEST FIXTURE CORP. WRITTEN DIMENSIONS SHALL SUPERSEDE ALL SCALED DIMENSIONS. COPYRIGHT 2014 SHOWBEST FIXTURE CORP.

Showbest
 F I X T U R E
 4112 SARELLEN ROAD
 RICHMOND, VA 23231
 PHONE: (804) 222-5535 FAX: (804) 222-7220

JOB NAME: SHOE PALACE
 LOCATION: HOUSTON, TX
 ITEM: #34E - Back Wall Standoff Templates

DRAWN BY: AWQ
 SCALE: As Noted
 DATE: 05-19-15
 CLIENT'S APPROVAL:
 DATE OF APPROVAL:
 DWG #

JOB # 13674
 SHEET 34E.2

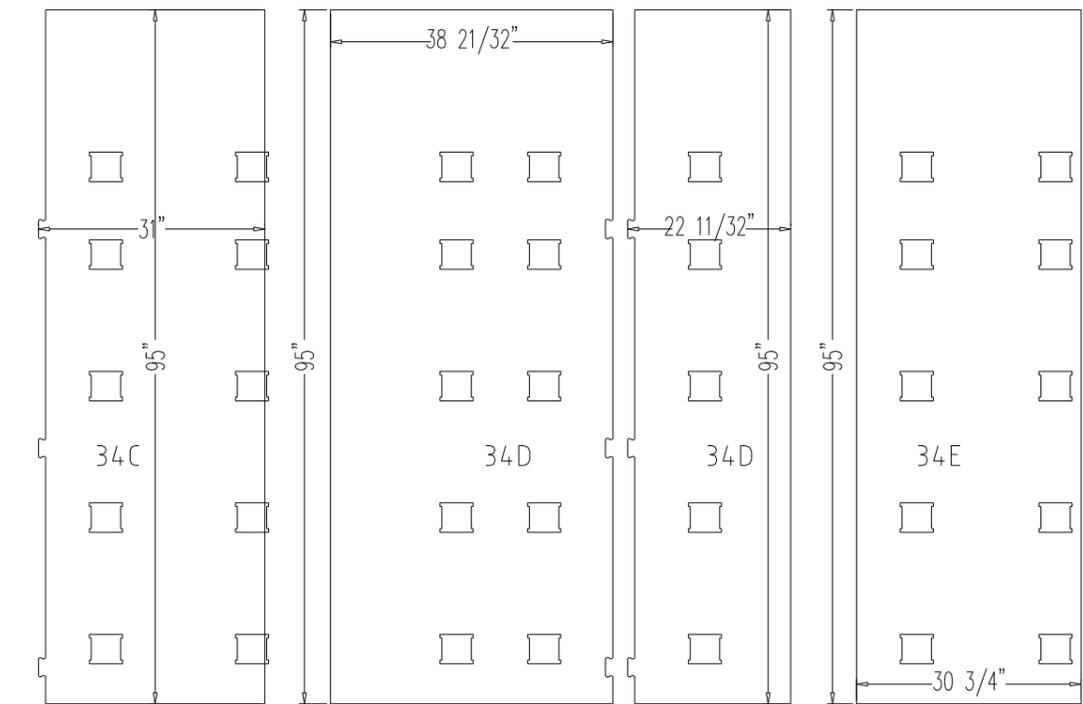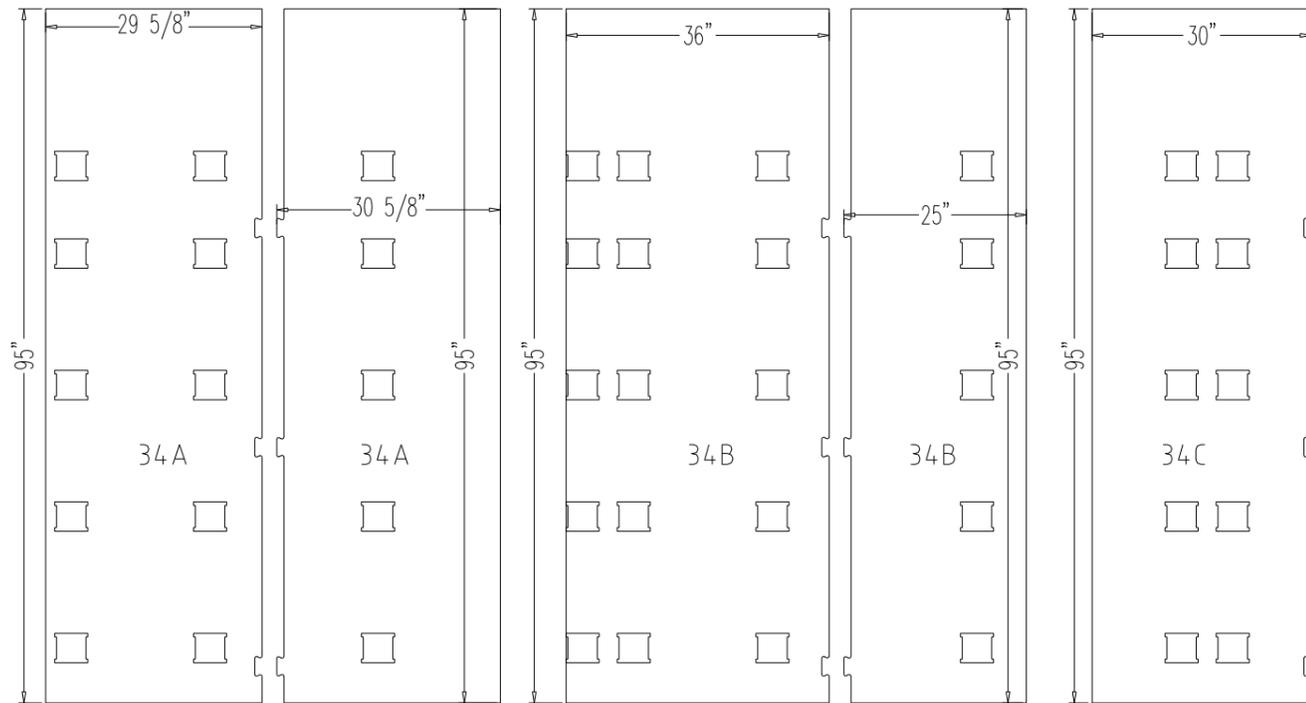

Item # 34F Quantity Required 1 Finish Hardboard
 Drawing # _____ Sheet 1 of 1 Date: _____

Line Item	Qty. to Cut	Per Unit	Description	Size			Material	NW:\Shoe Palace\13674 Houston Tx\32-35-Skate Wall\
				Thkns.	Width	Length		
1.		1	Template 34A 1	1/4	29 5/8	95	Hardboard	CNC Program # 0006
2.		1	Template 34A 2	1/4	30 5/8	95	Hardboard	CNC Program # 0005
3.		1	Template 34B 1	1/4	36	95	Hardboard	CNC Program # 0002
4.		1	Template 34B 2	1/4	25	95	Hardboard	CNC Program # 0008
5.		1	Template 34C 1	1/4	30	95	Hardboard	CNC Program # 0004
6.		1	Template 34C 2	1/4	31	95	Hardboard	CNC Program # 0007
7.		1	Template 34D 1	1/4	38 21/32	95	Hardboard	CNC Program # 0001
8.		1	Template 34D 2	1/4	22 11/32	95	Hardboard	CNC Program # 0009
9.		1	Template 34E	1/4	30 3/4	95	Hardboard	CNC Program # 0003
10.								
11.								
Line Item	Qty.	Per Unit	Description & Size				Finish	Remarks
1.								
2.								
3.								
4.								
5.								

REV. Δ	DATE	DESCRIPTION	BY

THIS DRAWING MAY ONLY BE USED FOR THE PURPOSES COVERED BY WRITTEN AGREEMENT WITH SHOWBEST FIXTURE CORP. WRITTEN DIMENSIONS SHALL SUPERSEDE ALL SCALED DIMENSIONS. COPYRIGHT 2014 SHOWBEST FIXTURE CORP.


Showbest

FIXTURE


4112 SARELLEN ROAD
 RICHMOND, VA 23231
 PHONE: (804) 222-5535 FAX: (804) 222-7220

JOB NAME: SHOE PALACE
 LOCATION: HOUSTON, TX
 ITEM: #34F - Back Wall Acrylic & Logos


DRAWN BY: AWQ	JOB # 13674
SCALE: As Noted	
DATE: 05-19-15	
CLIENT'S APPROVAL:	SHEET 34F.2
DATE OF APPROVAL:	
DWG #	

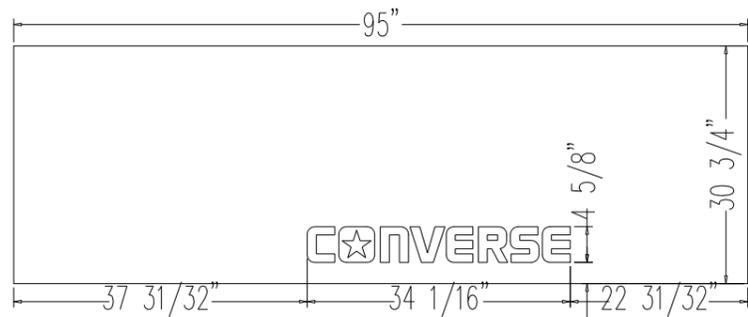


34J Back Wall 3/8" White Acrylic

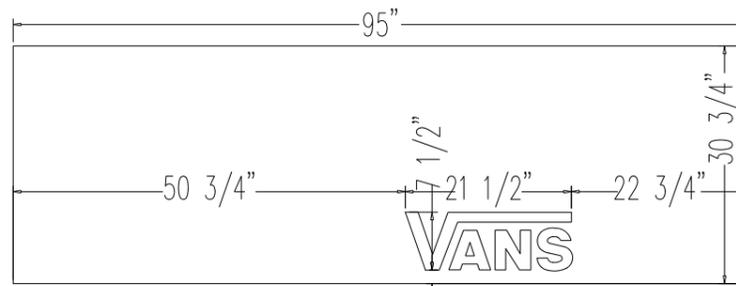


34K Back Wall 3/8" White Acrylic

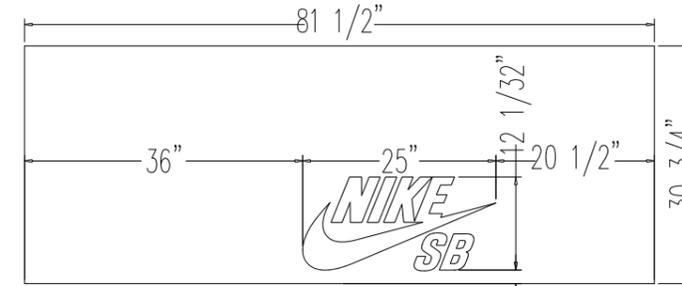


34L Back Wall 3/8" White Acrylic

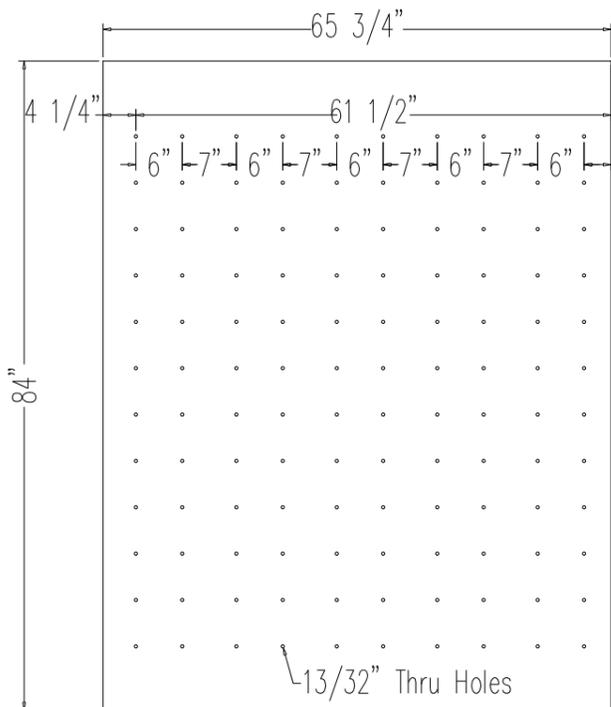


34F Back Wall 3/8" White Acrylic

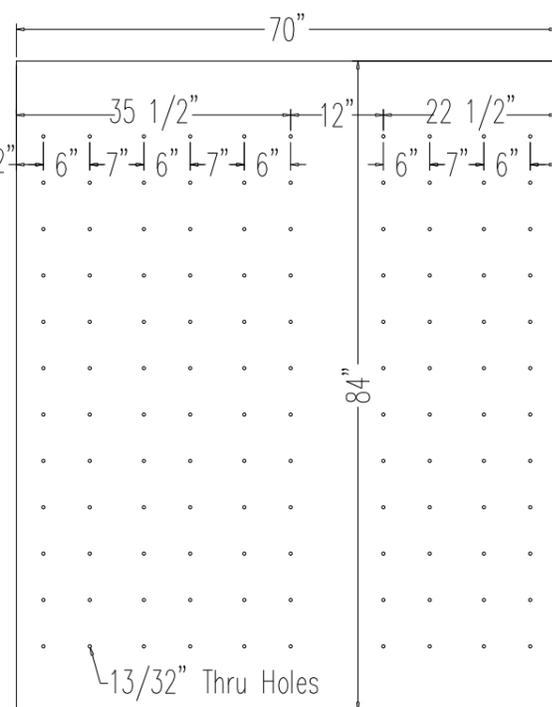

34G Back Wall 3/8" White Acrylic

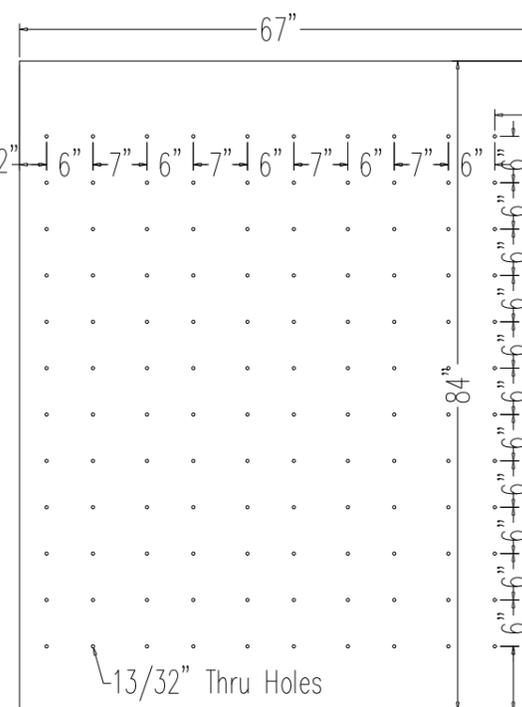

34H Back Wall 3/8" White Acrylic

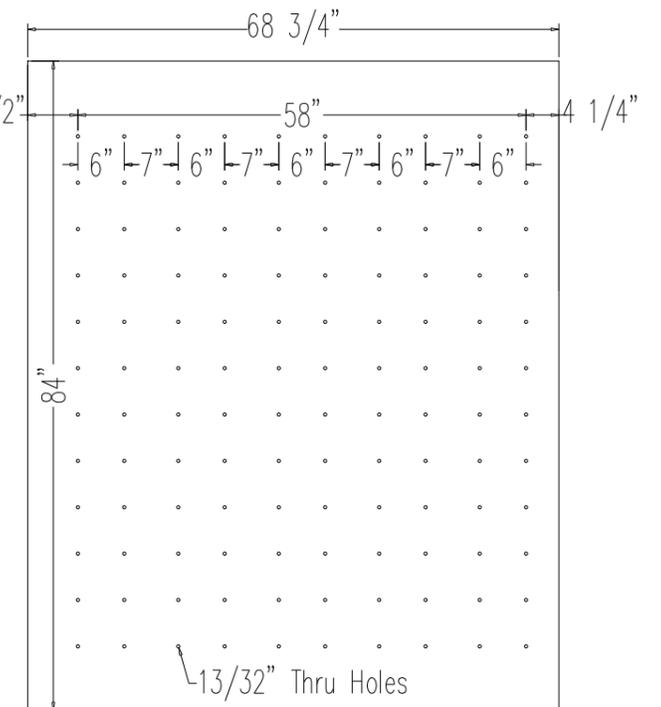


34I Back Wall 3/8" White Acrylic

REV. Δ	DATE	DESCRIPTION	BY
		THIS DRAWING MAY ONLY BE USED FOR THE PURPOSES COVERED BY WRITTEN AGREEMENT WITH SHOWBEST FIXTURE CORP. WRITTEN DIMENSIONS SHALL SUPERSEDE ALL SCALED DIMENSIONS	
			
JOB NAME: SHOE PALACE LOCATION: HOUSTON, TX ITEM: #34F - Back Wall Acrylic			
DRAWN BY: AWQ SCALE: As Noted DATE: 05-19-15			JOB # 13674
CLIENT'S APPROVAL: DATE OF APPROVAL:			SHEET 34F.1
DWG #			

Showbest
F I X T U R E

4112 SARELLEN ROAD
 RICHMOND, VA 23231
 PHONE: (804) 222-5535 FAX: (804) 222-7220

Item # 34F Quantity Required 1 Finish White Acrylic 7328
 Drawing # _____ Sheet 1 of 1 Date: _____

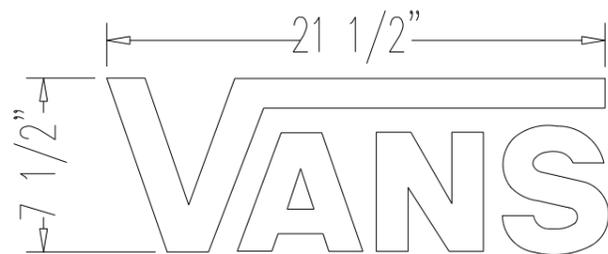

Line Item	Qty. to Cut	Per Unit	Description	Size			Material	NW:\\Shoe Palace\13674 Houston Tx\32-35-Skate Wall
				Thkns.	Width	Length		
1.		1	Back 34F	3/8	65 3/4	84	White Acrylic	Precut on Saw for Program # 0010
2.		1	Back 34G	3/8	70	84	White Acrylic	Precut on Saw for Program # 0011
3.		1	Back 34H	3/8	67	84	White Acrylic	Precut on Saw for Program # 0012
4.		1	Back 34I	3/8	68 3/4	84	White Acrylic	Precut on Saw for Program # 0013
5.		1	Back 34J	3/8	30 3/4	95	White Acrylic	
6.		1	Back 34K	3/8	30 3/4	95	White Acrylic	
7.		1	Back 34L	3/8	30 3/4	81 1/2	White Acrylic	
8.								
9.		1	Converse Logo		4 5/8	34 1/16	Black Vinyl	
10.		1	Vans Logo		7 1/2	21 1/2	Black Vinyl	
11.		1	Nike SB Logo		12 1/32	25	Black Vinyl	
12.								
13.								
Line Item	Qty.	Per Unit	Description & Size	Finish	Remarks
1.					
2.					
3.					
4.					
5.					

REV. Δ	DATE	DESCRIPTION	BY





THIS DRAWING MAY ONLY BE USED FOR THE PURPOSES COVERED BY WRITTEN AGREEMENT WITH SHOWBEST FIXTURE CORP. WRITTEN DIMENSIONS SHALL SUPERSEDE ALL SCALED DIMENSIONS. COPYRIGHT 2014 SHOWBEST FIXTURE CORP.

Showbest
 F I X T U R E
 4112 SARELLEN ROAD
 RICHMOND, VA 23231
 PHONE: (804) 222-5535 FAX: (804) 222-7220


JOB NAME: SHOE PALACE
 LOCATION: HOUSTON, TX
 ITEM: #34F - Back Wall Acrylic & Logos

DRAWN BY: AWQ
 SCALE: As Noted
 DATE: 05-19-15
 CLIENT'S APPROVAL:
 DATE OF APPROVAL:
 DWG #

JOB # 13674
 SHEET 34F.2

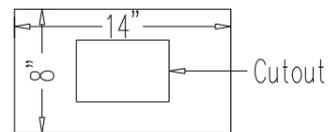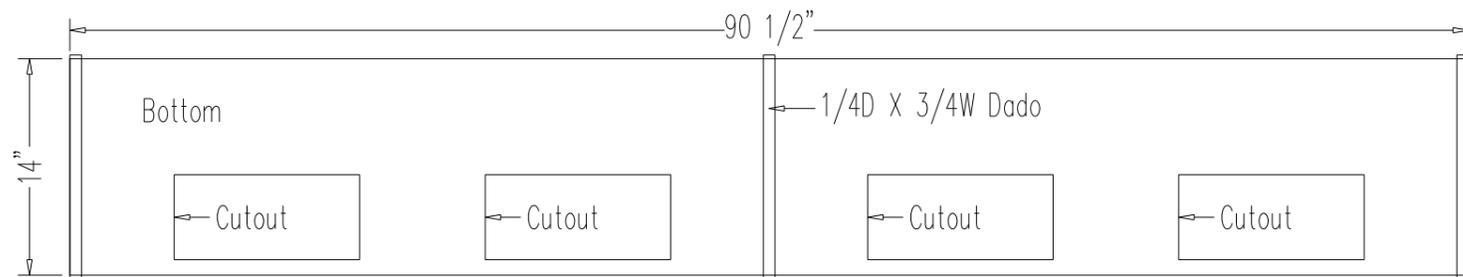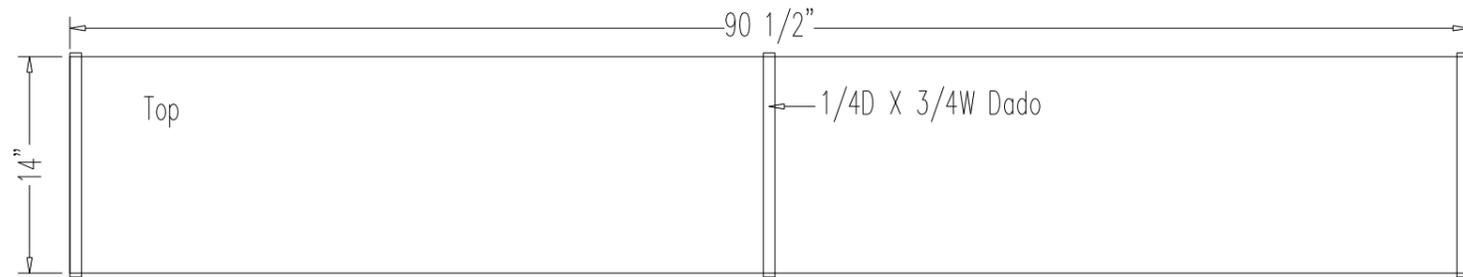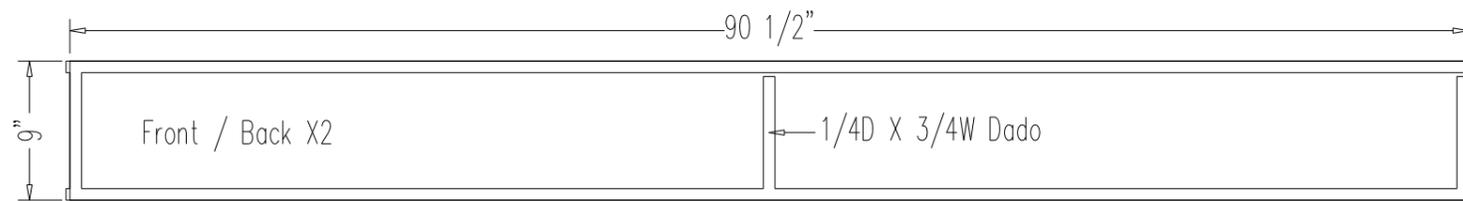

End / Partition X3

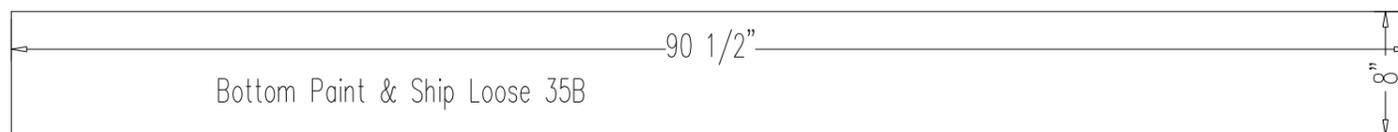

Item # 35A Quantity Required 3 Finish Plywood - MDF Painted Black
 Drawing # _____ Sheet 1 of 1 Date: _____

Line Item	Qty. to Cut	Per Unit	Description	Size			Material	Remarks
				Thkns.	Width	Length		
1.	6	2	Front / Back	3/4	9	90 1/2	Plywood	CNC Program # 0008, 0009
2.	3	1	Top	3/4	14	90 1/2	Plywood	CNC Program # 0008
3.	3	1	Bottom	3/4	14	90 1/2	Plywood	CNC Program # 0008
4.	9	3	End / Partition	3/4	8	14	Plywood	CNC Program # 0008
5.								
6.	3	1	Loose Bottom 35B	3/4	8	90 1/2	MDF	
7.								
8.								
Line Item	Qty.	Per Unit	Description & Size	Finish	Remarks
1.					
2.					
3.					
4.					
5.					

REV. Δ	DATE	DESCRIPTION	BY




THIS DRAWING MAY ONLY BE USED FOR THE PURPOSES COVERED BY WRITTEN AGREEMENT WITH SHOWBEST FIXTURE CORP. WRITTEN DIMENSIONS SHALL SUPERSEDE ALL SCALED DIMENSIONS. COPYRIGHT 2014 SHOWBEST FIXTURE CORP.

Showbest
 F I X T U R E
 4112 SARELLEN ROAD
 RICHMOND, VA 23231
 PHONE: (804) 222-5535 FAX: (804) 222-7220

JOB NAME: SHOE PALACE
 LOCATION: HOUSTON, TX
 ITEM: #35A - Back Wall Header

DRAWN BY: AWQ
 SCALE: As Noted
 DATE: 05-19-15
 CLIENT'S APPROVAL:
 DATE OF APPROVAL:
 DWG #

JOB # 13674
 SHEET 35A.1

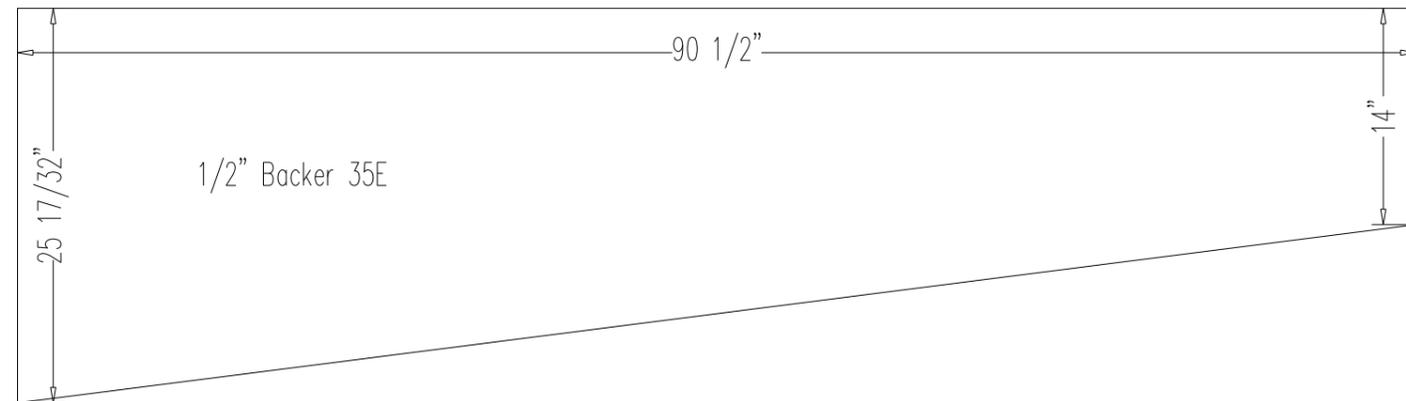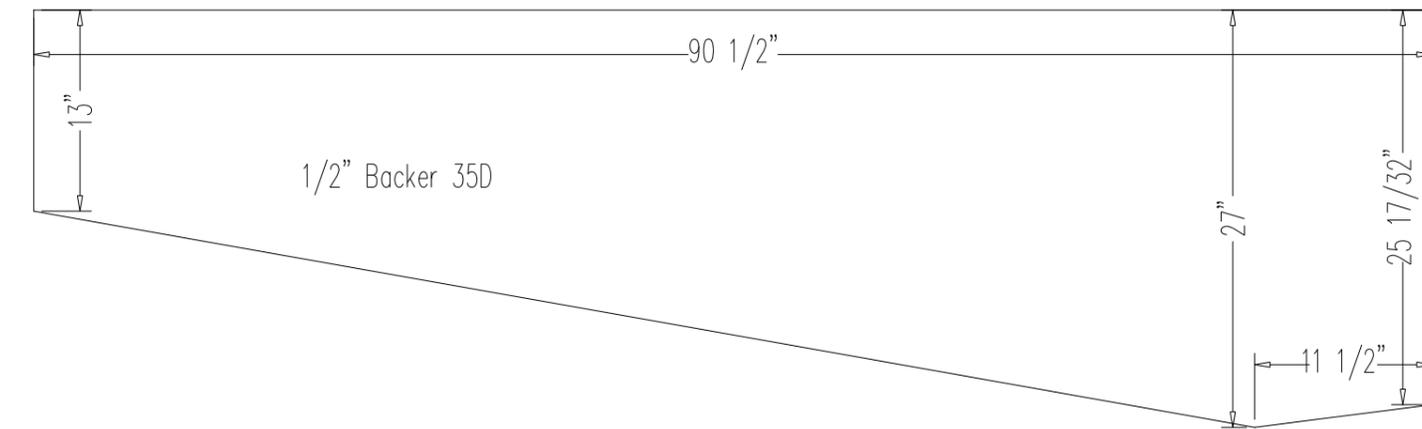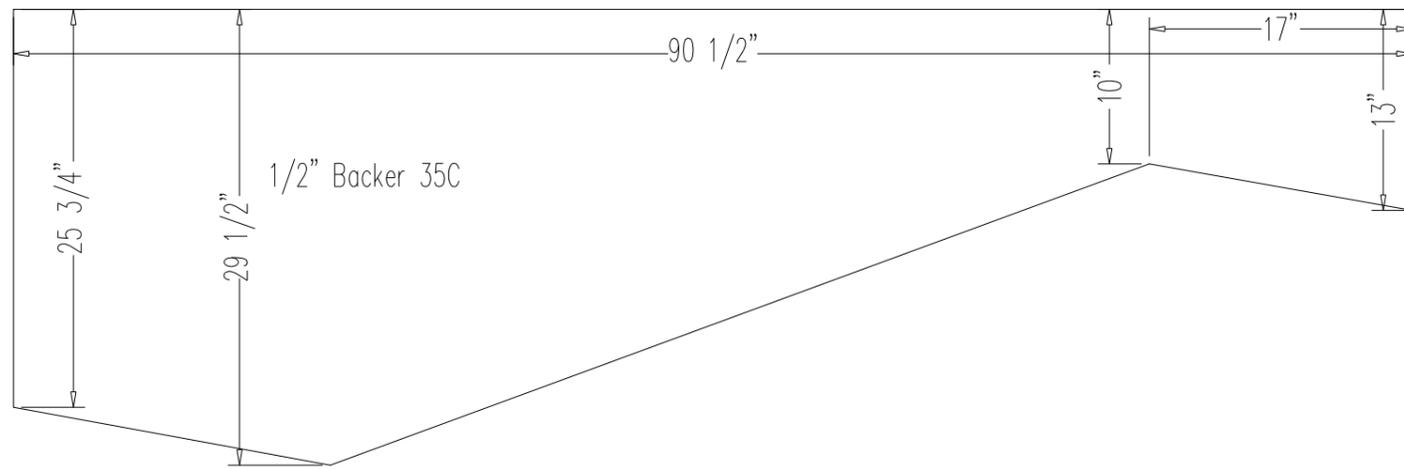

Item # 35C Quantity Required 1 Finish 1/2" Plywood - Bamboo Flooring
 Drawing # _____ Sheet 1 of 1 Date: _____

Line Item	Qty. to Cut	Per Unit	Description	Size			Material	Remarks
				Thkns.	Width	Length		
1.	1	1	Backer 35C	1/2	29 1/2	90 1/2	Plywood	CNC Program # 0010
2.	1	1	Backer 35D	1/2	27	90 1/2	Plywood	CNC Program # 0010
3.	1	1	Backer 35E	1/2	25 17/32	90 1/2	Plywood	CNC Program # 0011
4.								
5.								
Line Item	Qty.	Per Unit	Description & Size	Finish	Remarks
1.					
2.					
3.					
4.					
5.					

REV. Δ	DATE	DESCRIPTION	BY


THIS DRAWING MAY ONLY BE USED FOR THE PURPOSES COVERED BY WRITTEN AGREEMENT WITH SHOWBEST FIXTURE CORP. WRITTEN DIMENSIONS SHALL SUPERSEDE ALL SCALED DIMENSIONS. COPYRIGHT 2014 SHOWBEST FIXTURE CORP.

Showbest
 F I X T U R E
 4112 SARELLEN ROAD
 RICHMOND, VA 23231
 PHONE: (804) 222-5535 FAX: (804) 222-7220


JOB NAME: SHOE PALACE
 LOCATION: HOUSTON, TX
 ITEM: #35C - Back Wall Header

DRAWN BY: AWQ
 SCALE: As Noted
 DATE: 05-19-15
 CLIENT'S APPROVAL:
 DATE OF APPROVAL:
 DWG #




JOB # 13674
 SHEET 35C.1

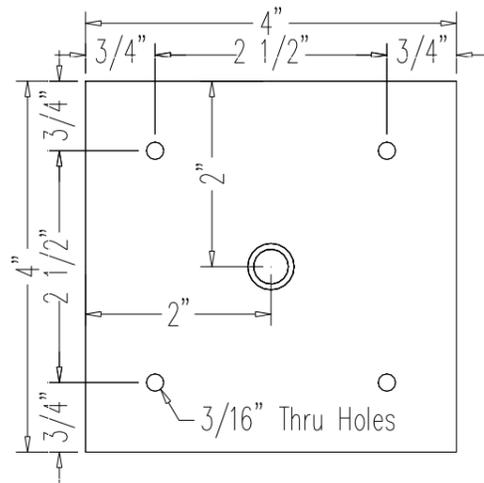


Front Standoff
No Scale

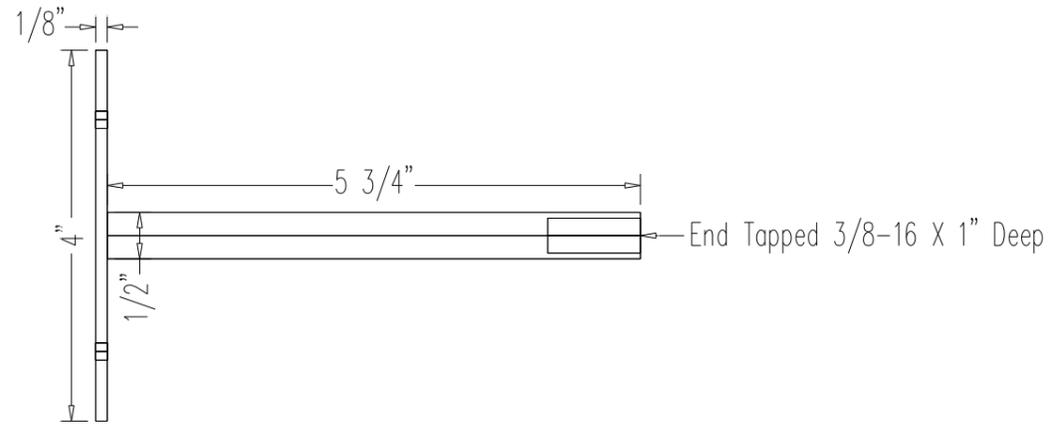

Side Standoff
No Scale

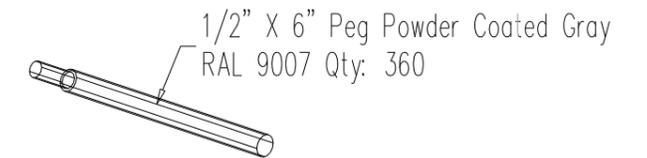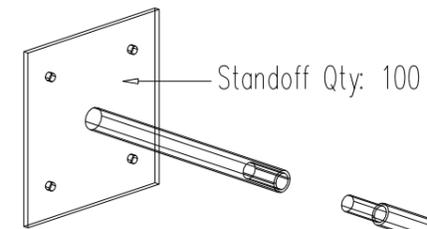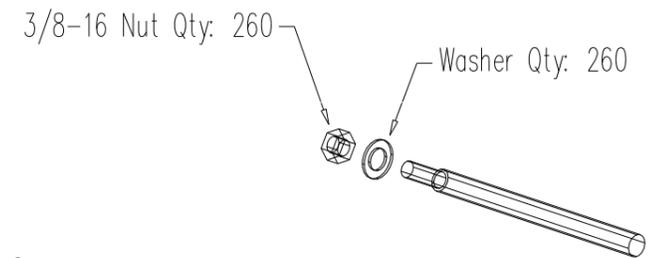

Perspective
No Scale

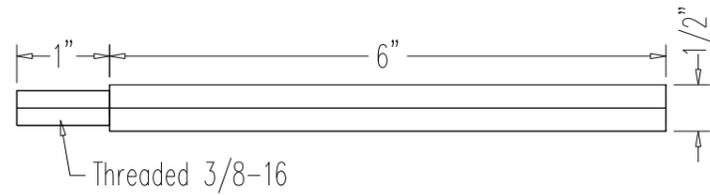

Side Peg
No Scale

REV. Δ	DATE	DESCRIPTION	BY







THIS DRAWING MAY ONLY BE USED FOR THE PURPOSES COVERED BY WRITTEN AGREEMENT WITH SHOWBEST FIXTURE CORP. WRITTEN DIMENSIONS SHALL SUPERSEDE ALL SCALED DIMENSIONS. COPYRIGHT 2014 SHOWBEST FIXTURE CORP.


Showbest
F I X T U R E
4112 SARELLEN ROAD
RICHMOND, VA 23231
PHONE: (804) 222-5535 FAX: (804) 222-7220

JOB NAME: SHOE PALACE
LOCATION: HOUSTON, TX
ITEM: Pegs & Standoffs For Skate Wall

DRAWN BY: AWQ
SCALE: As Noted
DATE: 05-06-15
CLIENT'S APPROVAL:
DATE OF APPROVAL:
DWG #

JOB # 13674
SHEET 1 OF 1

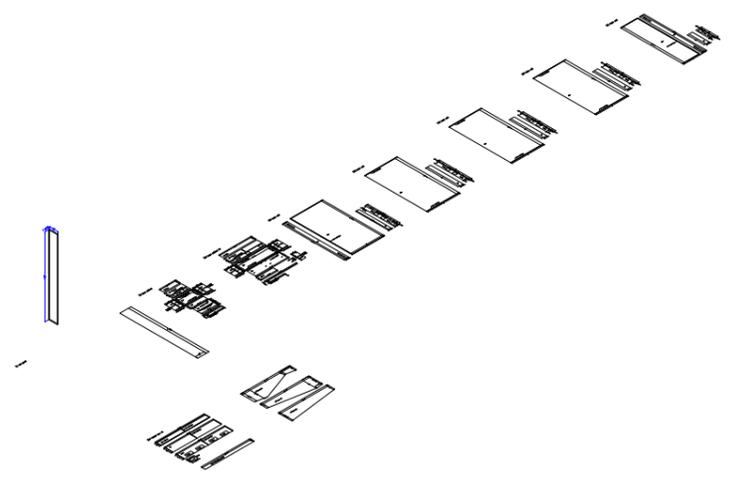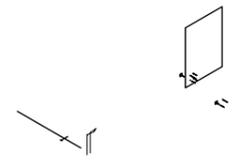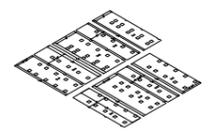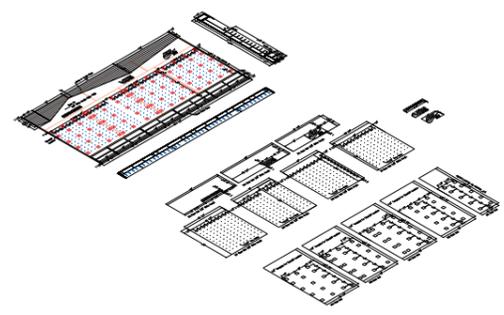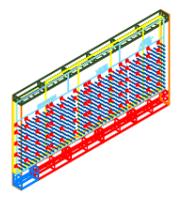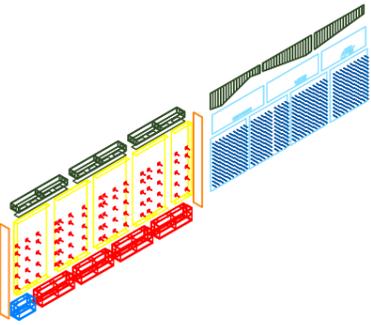

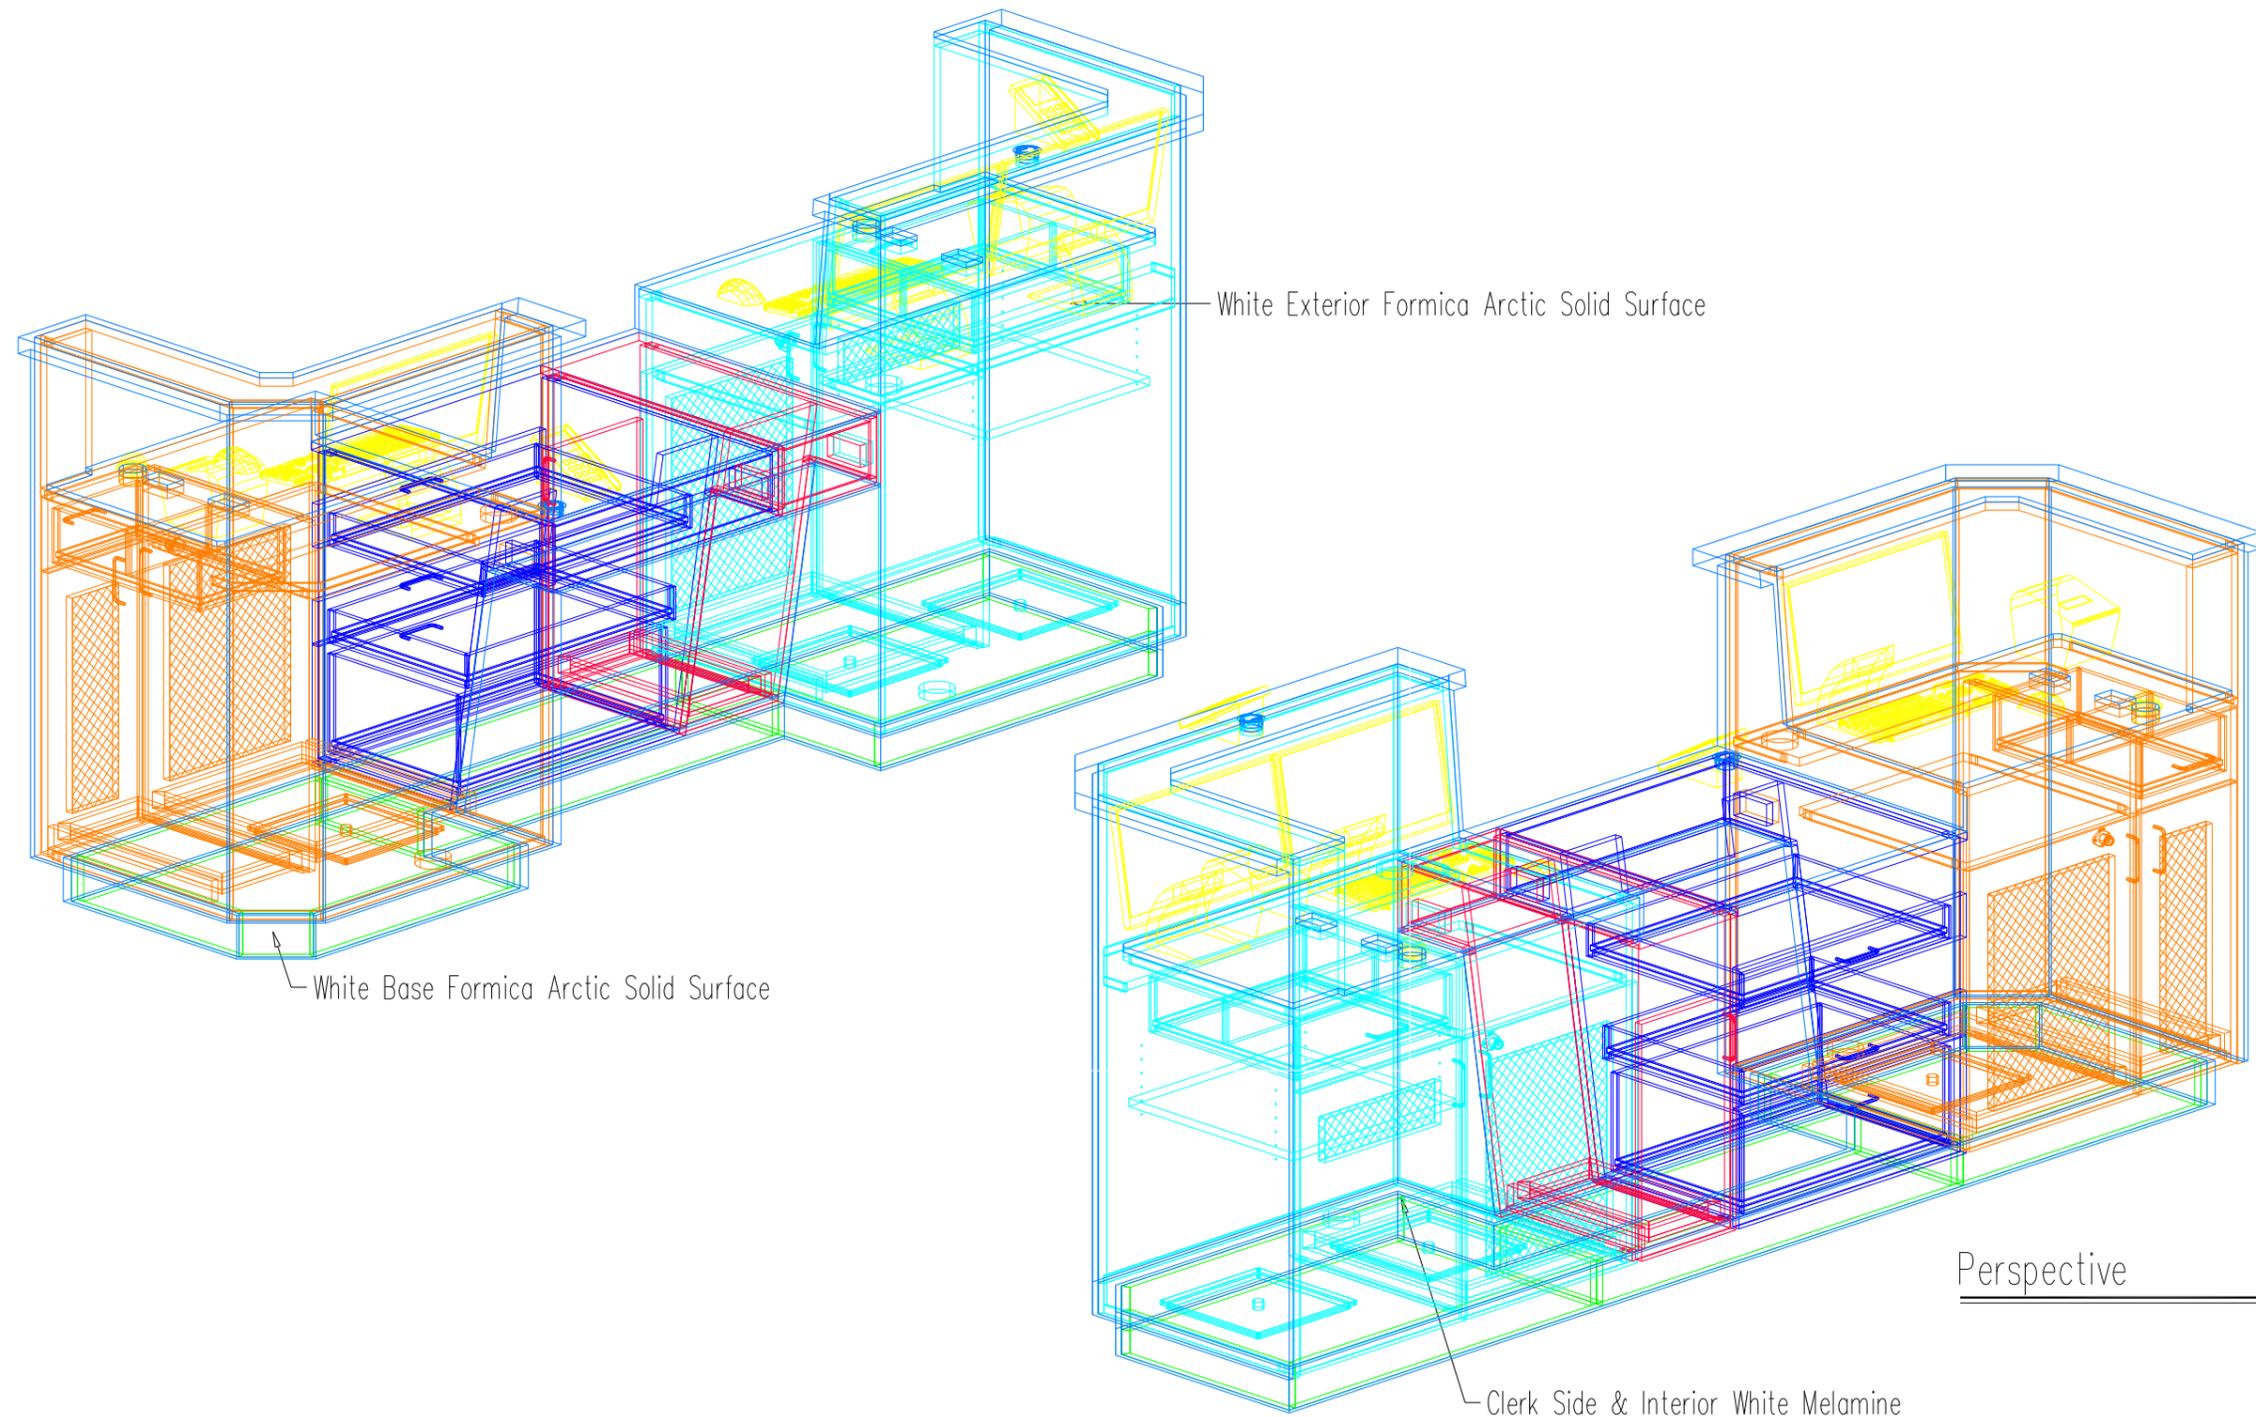

Perspective

No Scale

REV. Δ	DATE	DESCRIPTION	BY



THIS DRAWING MAY ONLY BE USED FOR THE PURPOSES COVERED BY WRITTEN AGREEMENT WITH SHOWBEST FIXTURE CORP. WRITTEN DIMENSIONS SHALL SUPERSEDE ALL SCALED DIMENSIONS. COPYRIGHT 2014 SHOWBEST FIXTURE CORP.

Showbest
 F I X T U R E
 4112 SARELLEN ROAD
 RICHMOND, VA 23231
 PHONE: (804) 222-5535 FAX: (804) 222-7220


JOB NAME: SHOE PALACE BROADWAY SQUARE
 LOCATION: TYLER, TX.
 ITEM: #42 - Cashwrap

DRAWN BY: AWQ
 SCALE: As Noted
 DATE: 05-28-15
 CLIENT'S APPROVAL:
 DATE OF APPROVAL:
 DWG #

JOB # 13724
 SHEET 1

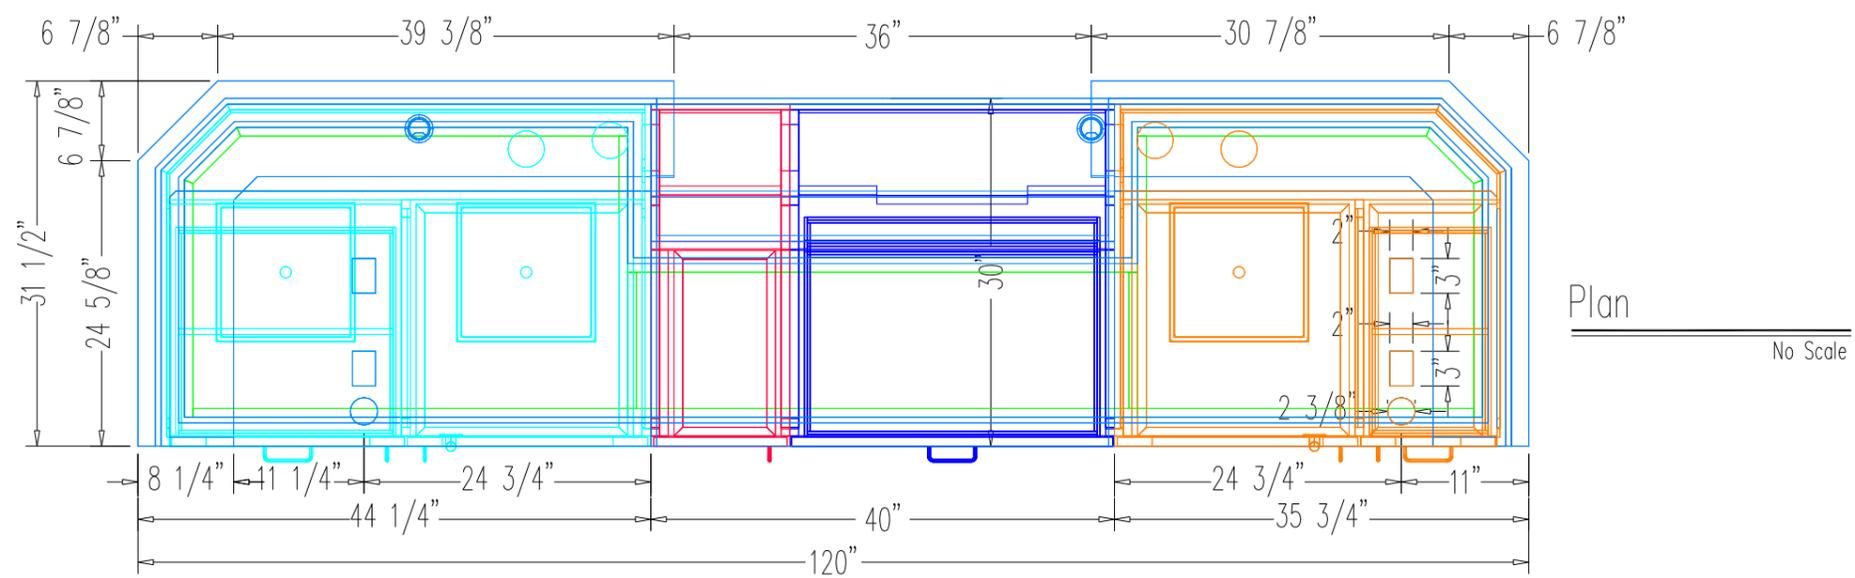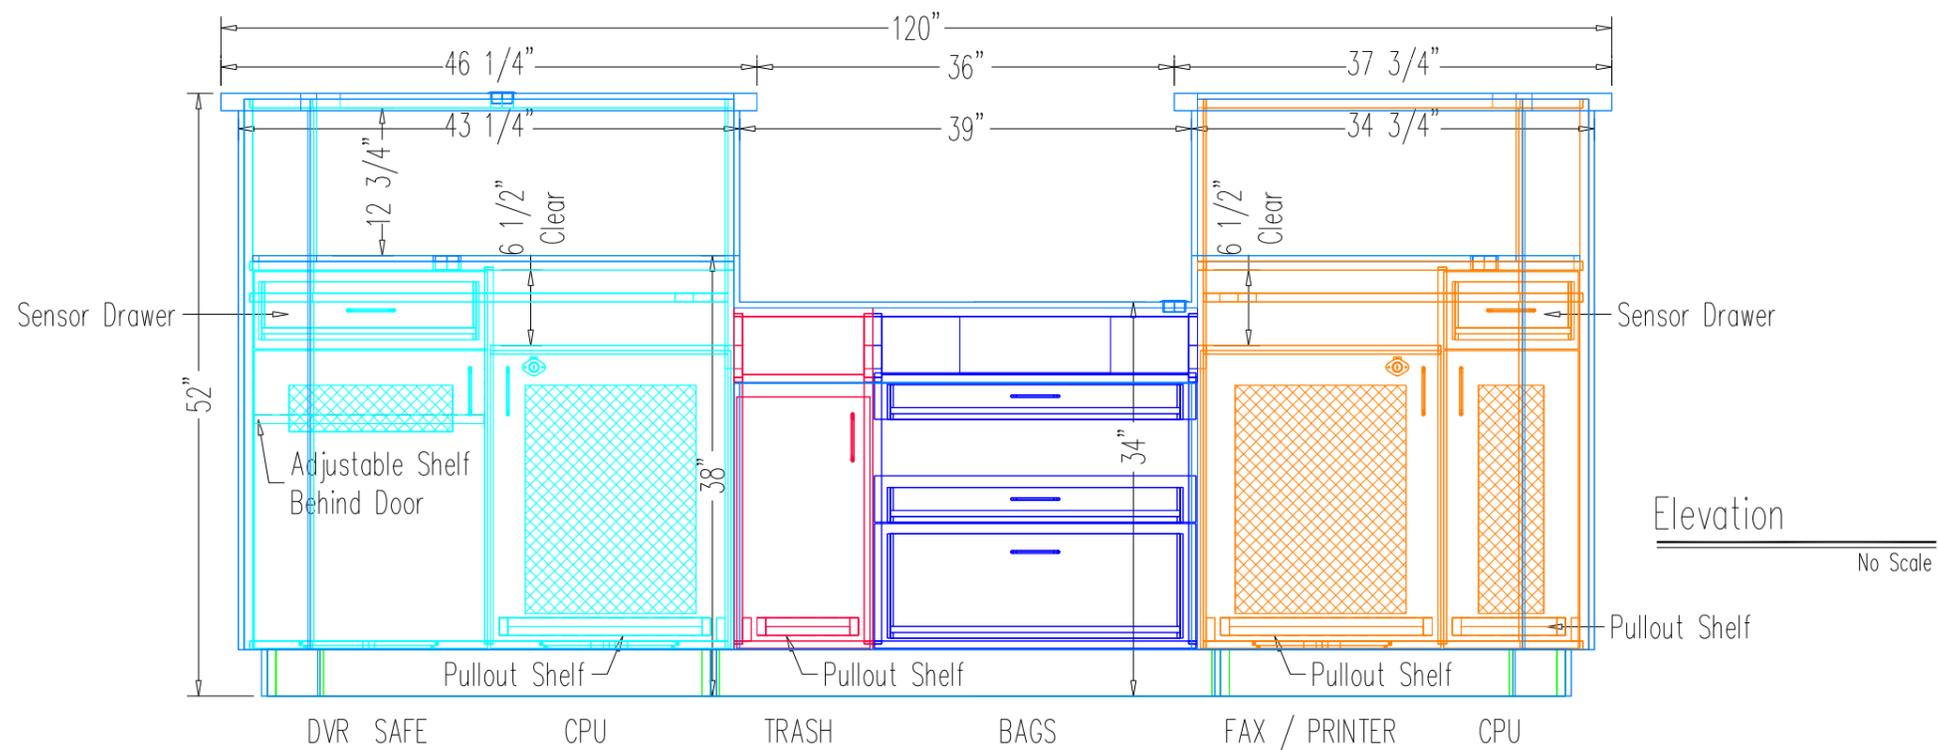


REV. Δ	DATE	DESCRIPTION	BY			DRAWN BY: AWQ	JOB #
				THIS DRAWING MAY ONLY BE USED FOR THE PURPOSES COVERED BY WRITTEN AGREEMENT WITH SHOWBEST FIXTURE CORP. WRITTEN DIMENSIONS SHALL SUPERSEDE ALL SCALED DIMENSIONS. COPYRIGHT 2014 SHOWBEST FIXTURE CORP.		SCALE: As Noted	13724
				 Showbest F I X T U R E 4112 SARELLEN ROAD RICHMOND, VA 23231 PHONE: (804) 222-5535 FAX: (804) 222-7220		DATE: 05-28-15	
						JOB NAME: SHOE PALACE BROADWAY SQUARE	CLIENT'S APPROVAL:
					LOCATION: TYLER, TX.	DATE OF APPROVAL:	2
					ITEM: Cashwrap	DWG #	

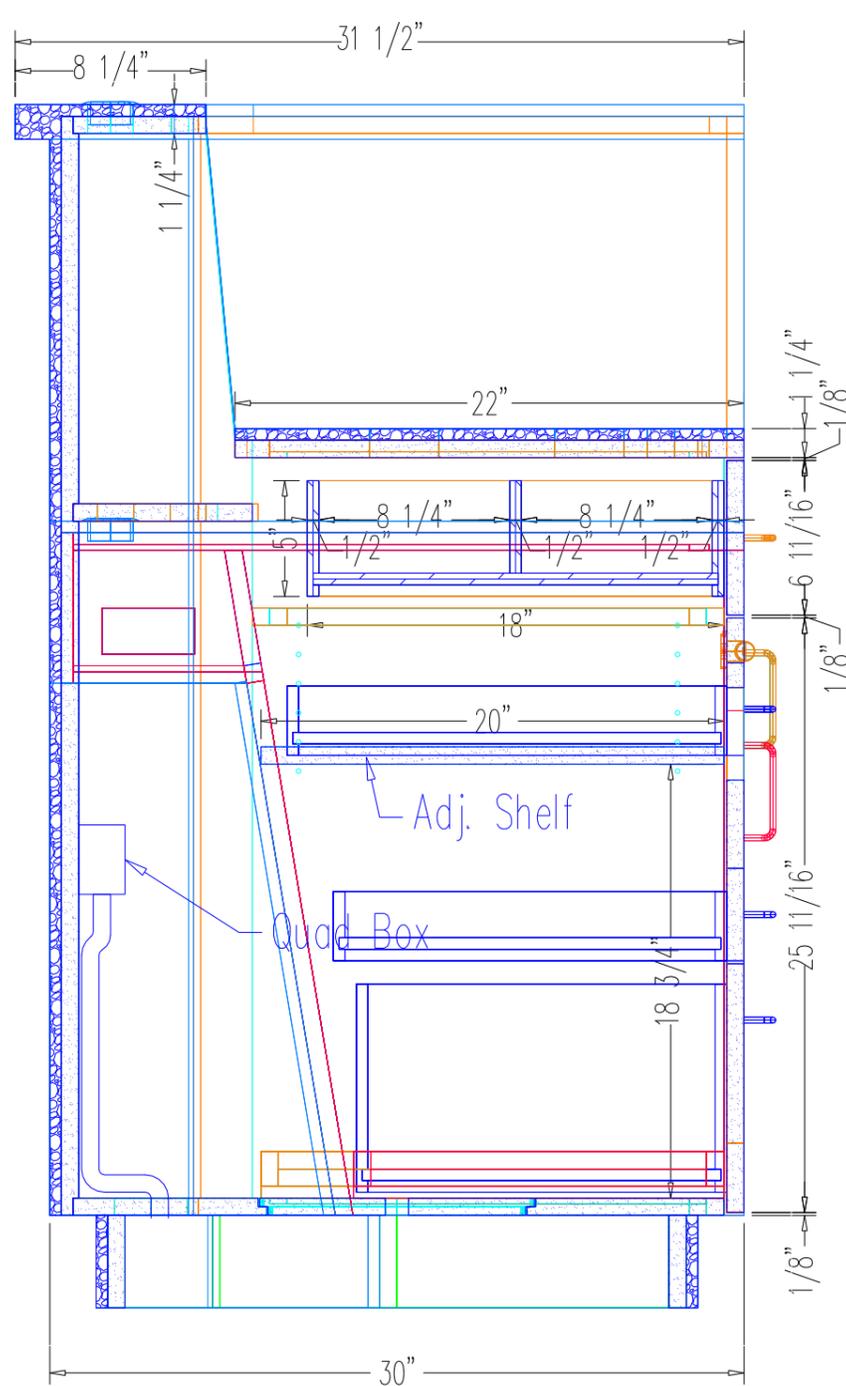


End Section

No Scale

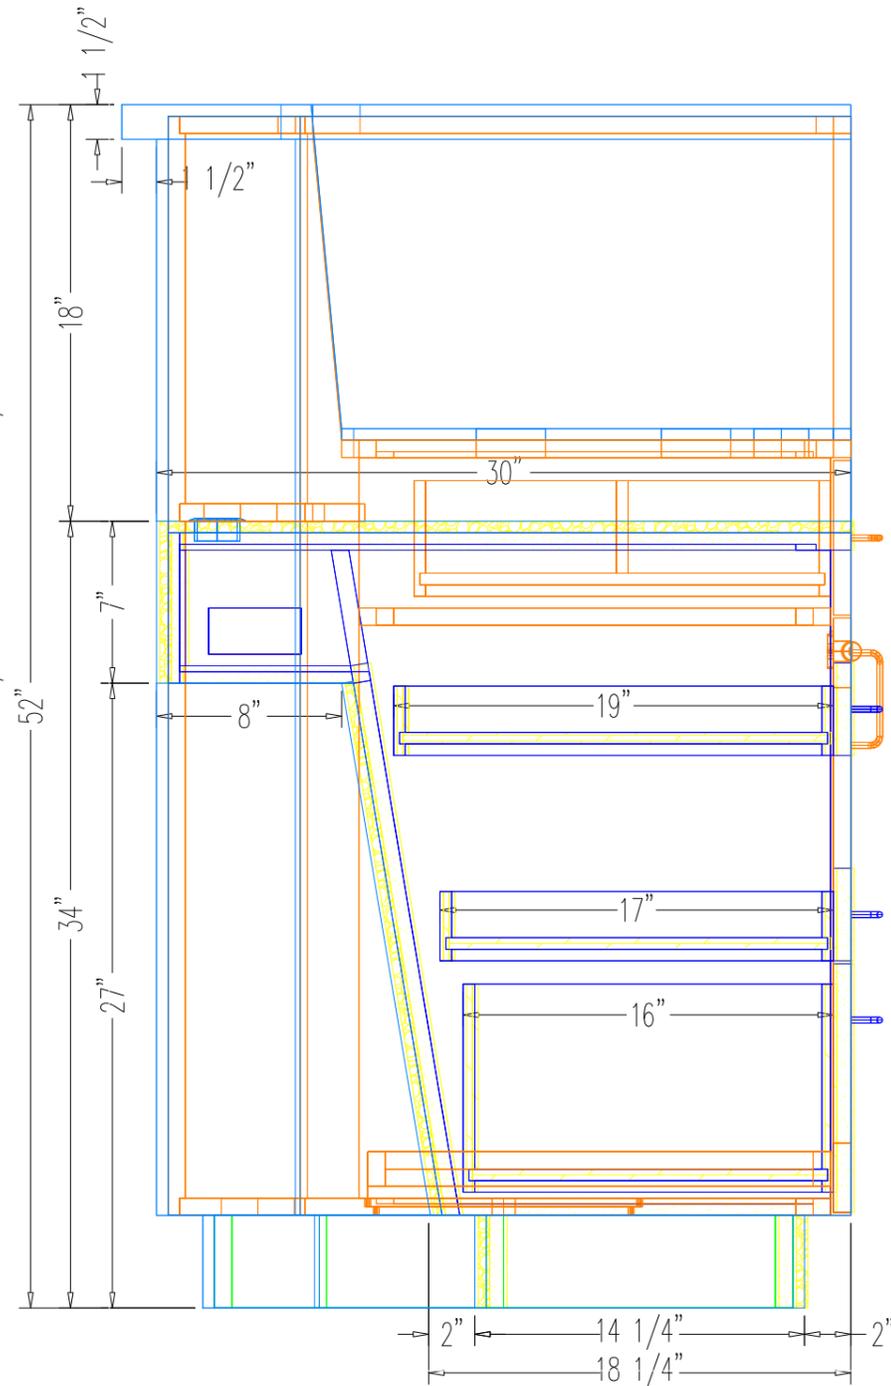

End Section

No Scale

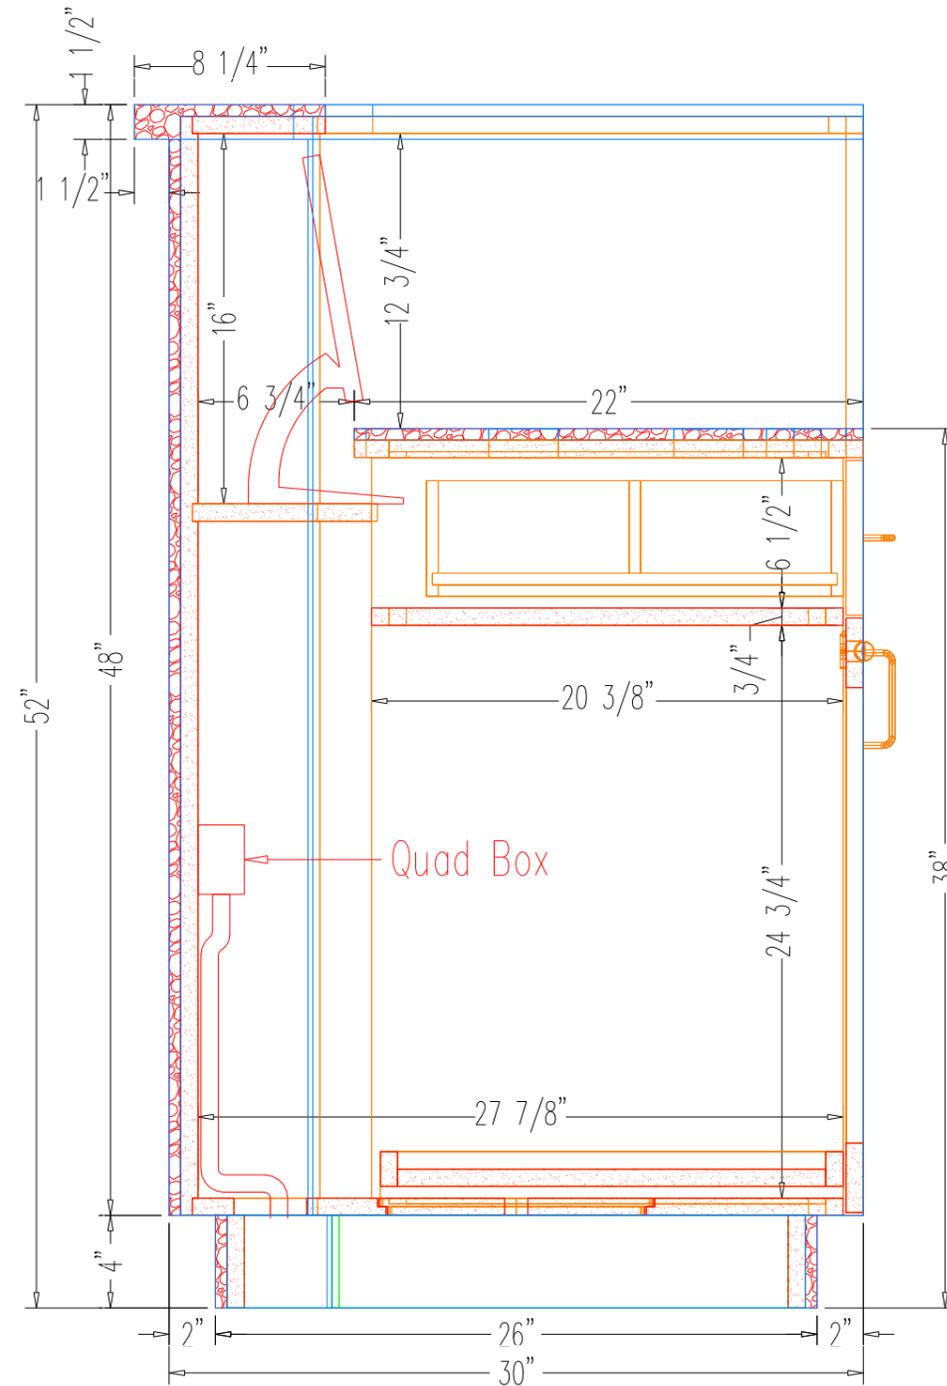

End Section

No Scale


REV.	△	DATE	DESCRIPTION	BY

THIS DRAWING MAY ONLY BE USED FOR THE PURPOSES COVERED BY THE WRITTEN AGREEMENT WITH SHOWBEST FIXTURE CORP. WRITTEN DIMENSIONS SHALL SUPERSEDE ALL SCALED DIMENSIONS. COPYRIGHT 2014 SHOWBEST FIXTURE CORP.

Showbest
 F I X T U R E
 4112 SARELLEN ROAD
 RICHMOND, VA 23231
 PHONE: (804) 222-5535 FAX: (804) 222-7220

JOB NAME: SHOE PALACE BROADWAY SQUARE
 LOCATION: TYLER, TX.
 ITEM: Cashwrap

DRAWN BY: AWQ	JOB #
SCALE: As Noted	13724
DATE: 05-28-15	
CLIENT'S APPROVAL:	SHEET
DATE OF APPROVAL:	4
DWG #	

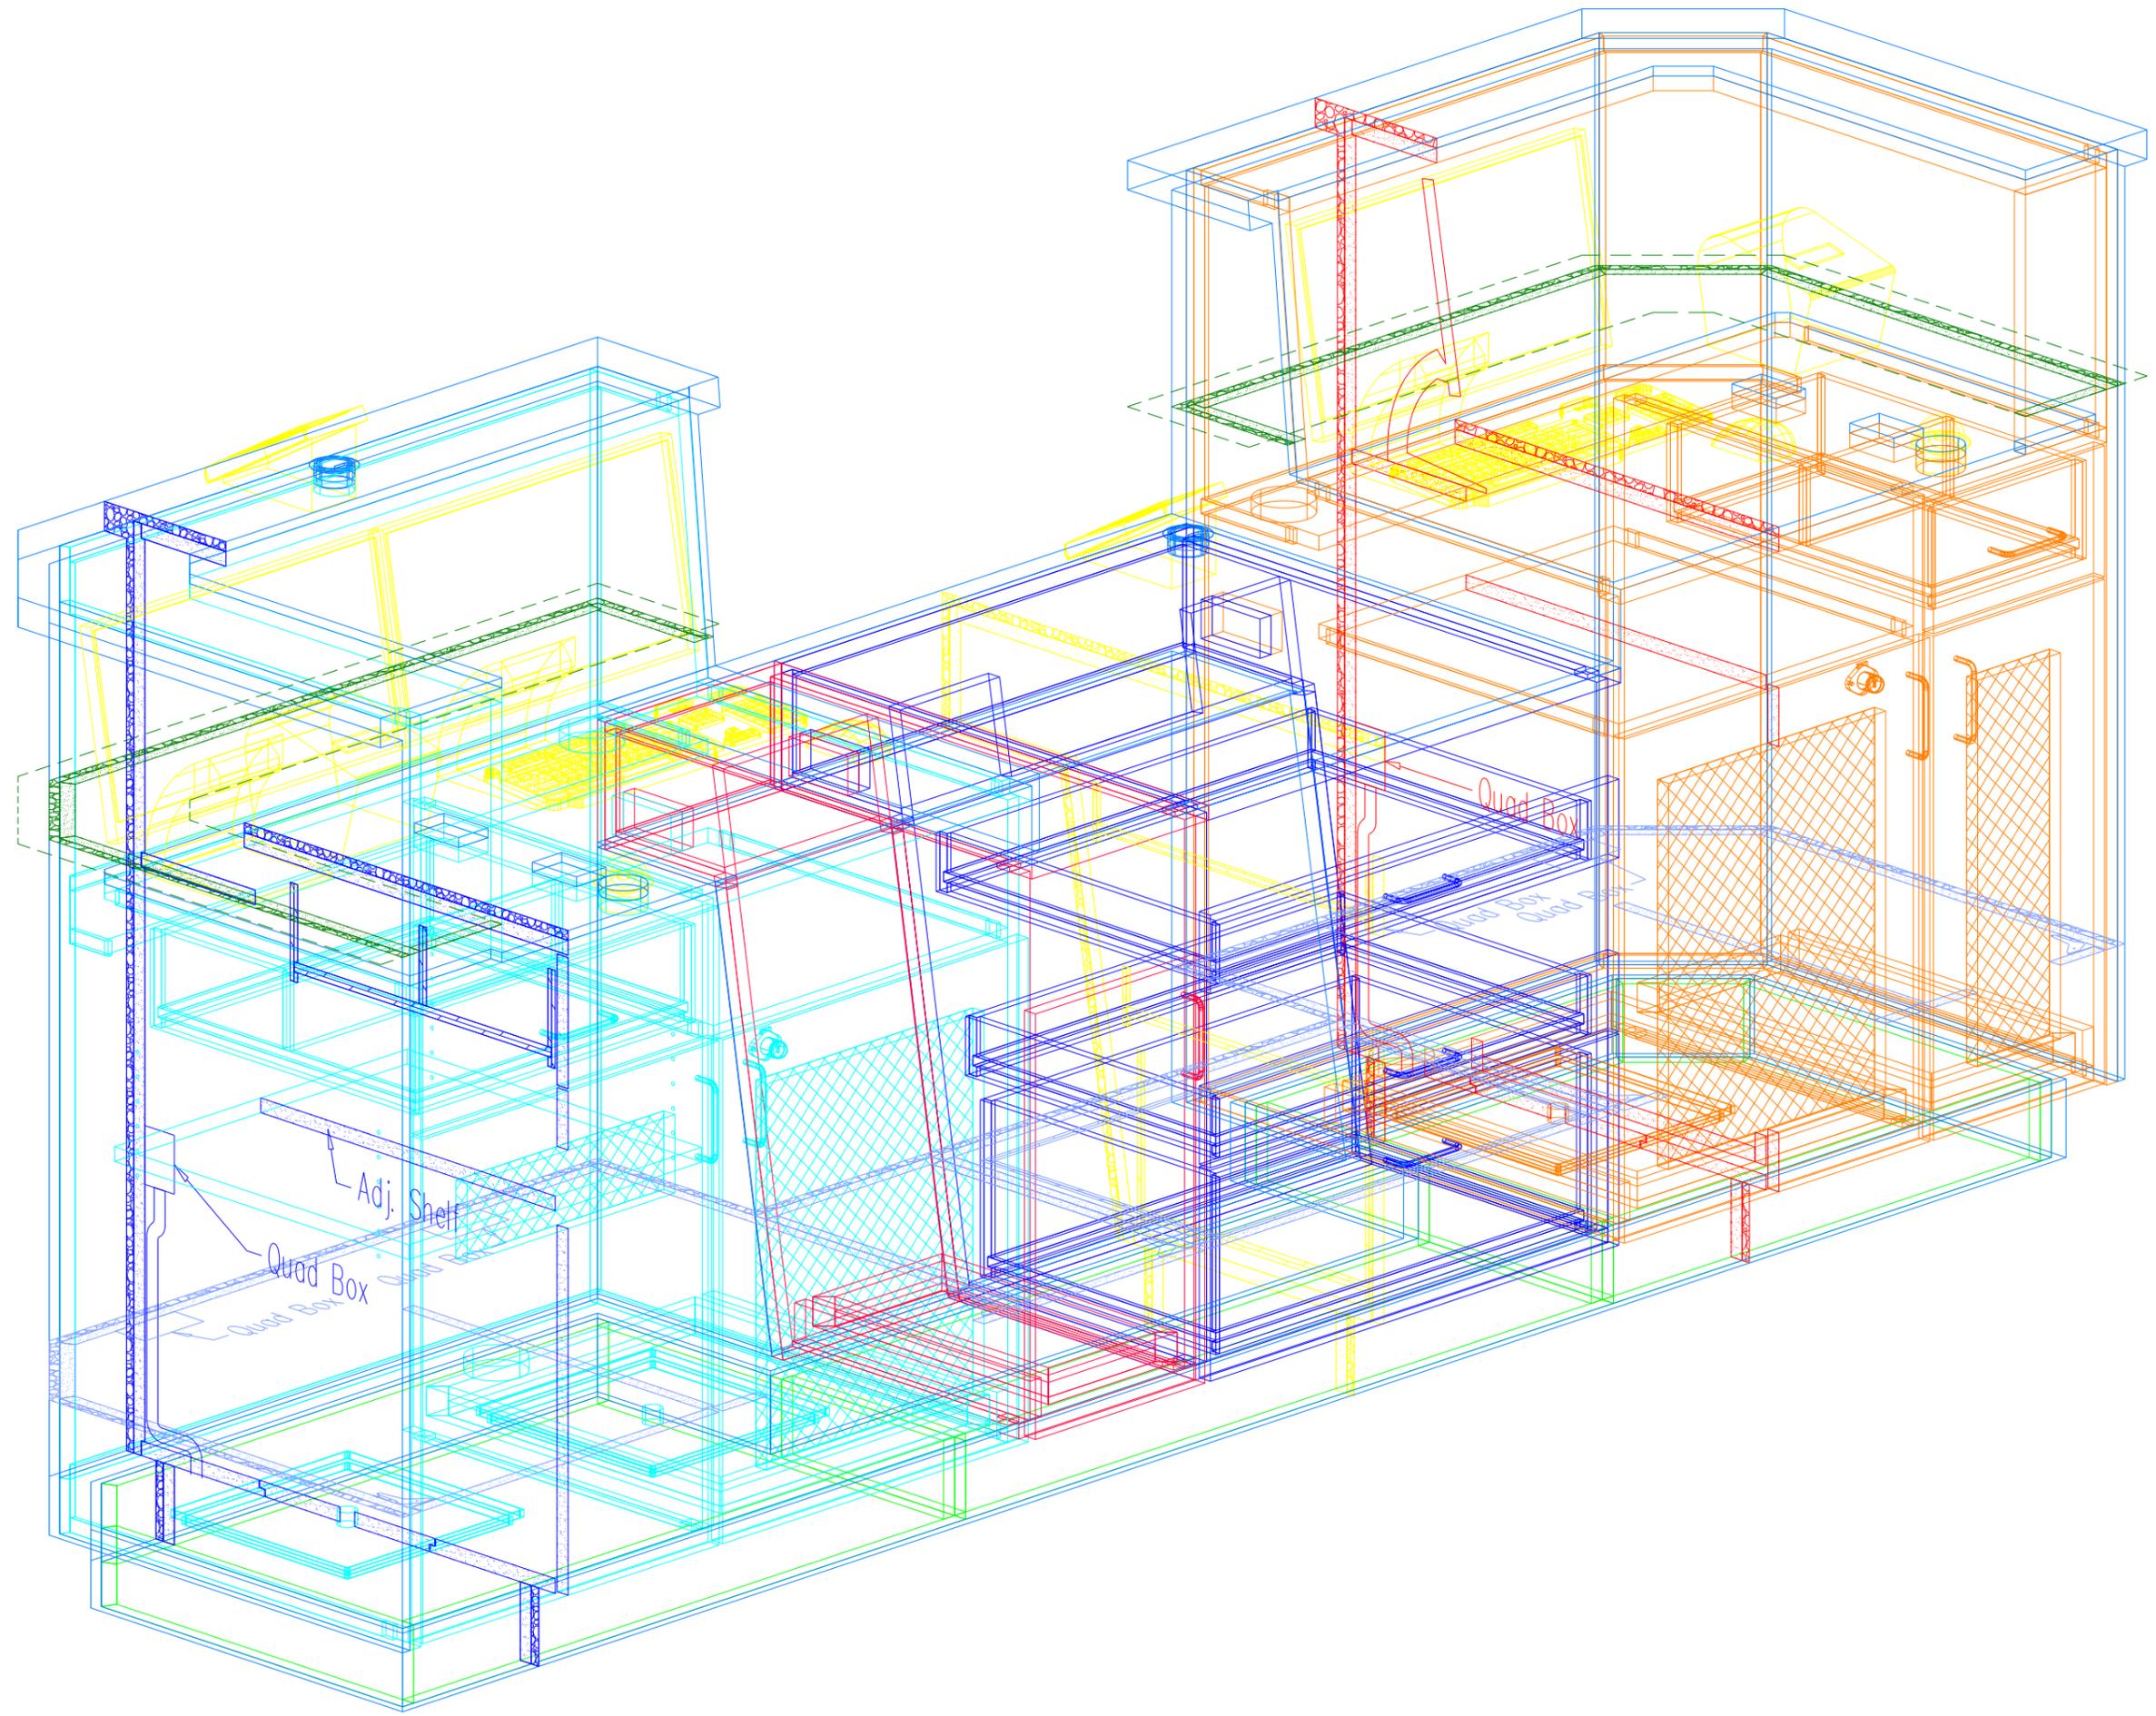

Adj. Shelf


Quad Box

Quad Box


Quad Box

Quad Box


Qty: 1

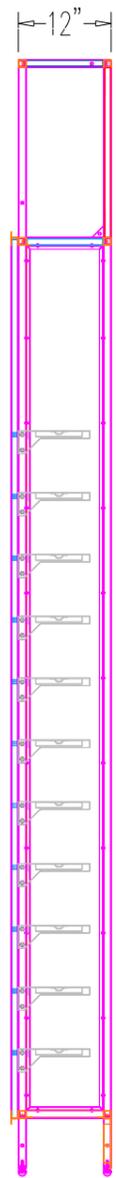

End
No Scale

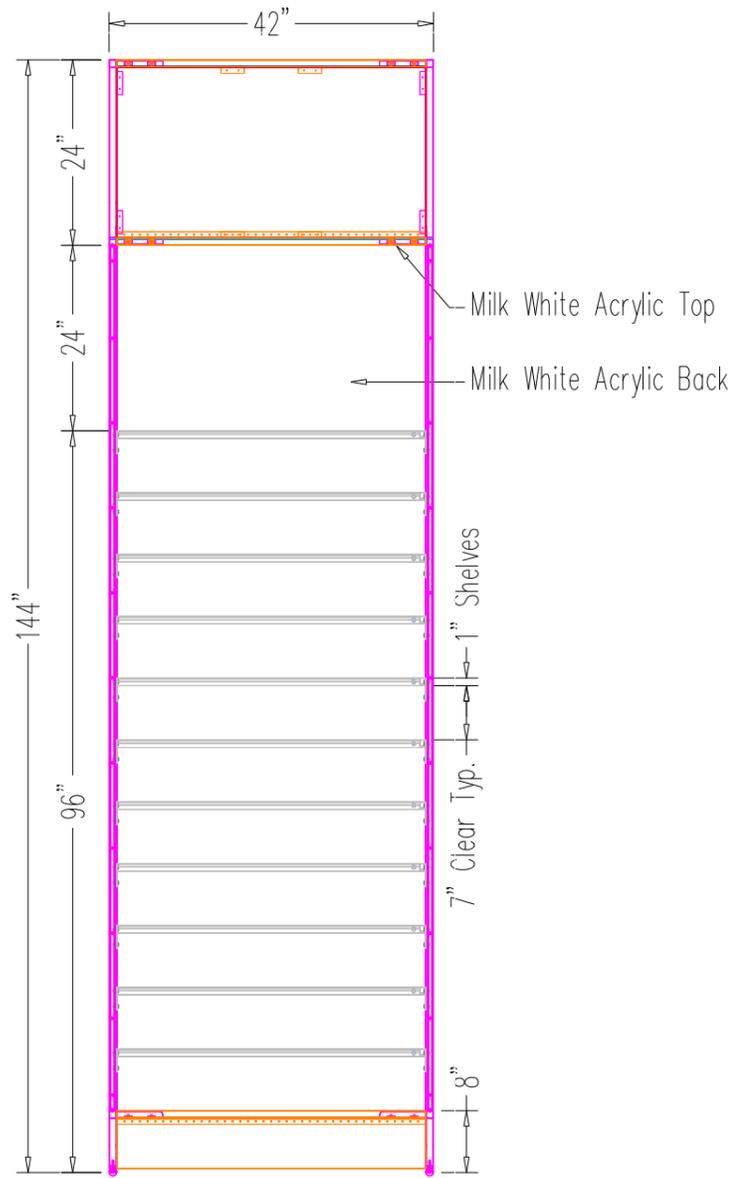


Front
No Scale

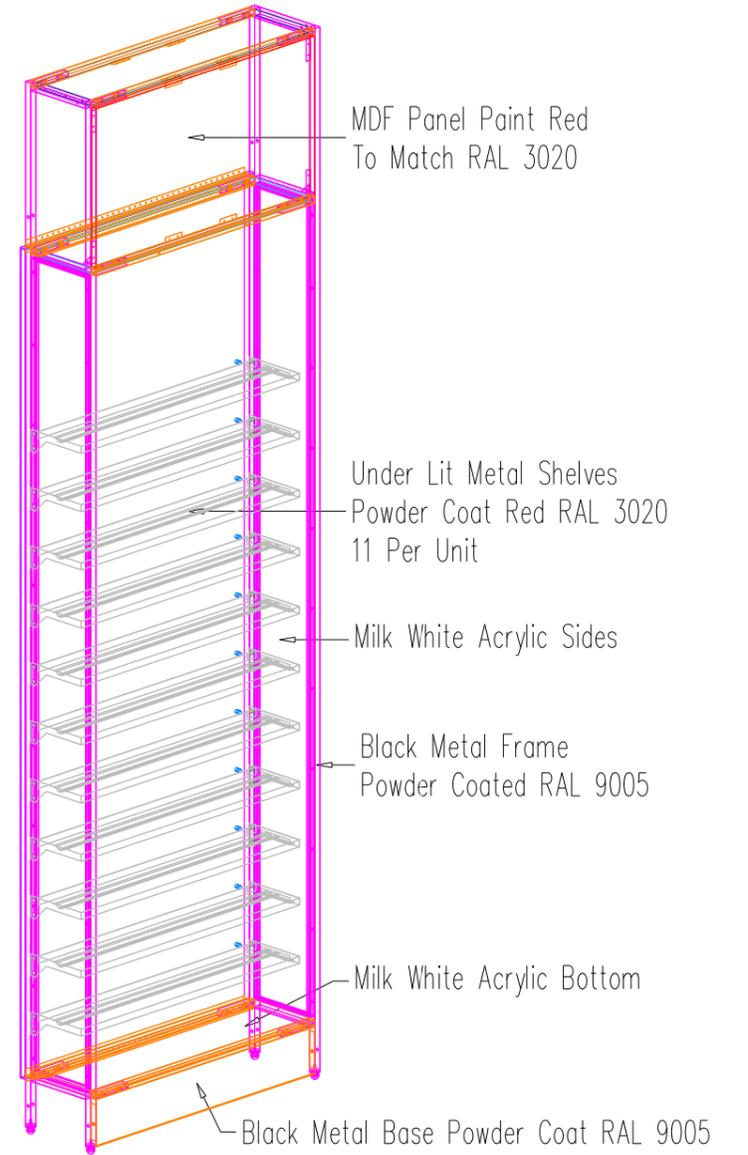


Perspective
No Scale

REV. Δ	DATE	DESCRIPTION	BY
		THIS DRAWING MAY ONLY BE USED FOR THE PURPOSES COVERED BY WRITTEN AGREEMENT WITH SHOWBEST FIXTURE CORP. WRITTEN DIMENSIONS SHALL SUPERSEDE ALL SCALED DIMENSIONS	
		Showbest F I X T U R E 4112 SARELLEN ROAD RICHMOND, VA 23231 PHONE: (804) 222-5535 FAX: (804) 222-7220	
		JOB NAME: Shoe Palace LOCATION: Honolulu, HI ITEM: #5 - Wall Case	
		DRAWN BY: AWQ SCALE: As Noted DATE: 02-24-15	JOB # 13672
		CLIENT'S APPROVAL: DATE OF APPROVAL:	SHEET 5.1
		DWG #	


Qty: 1

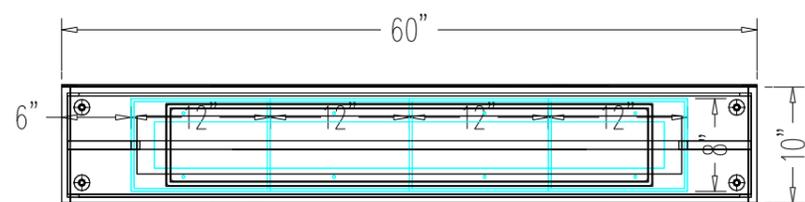


Plan
No Scale

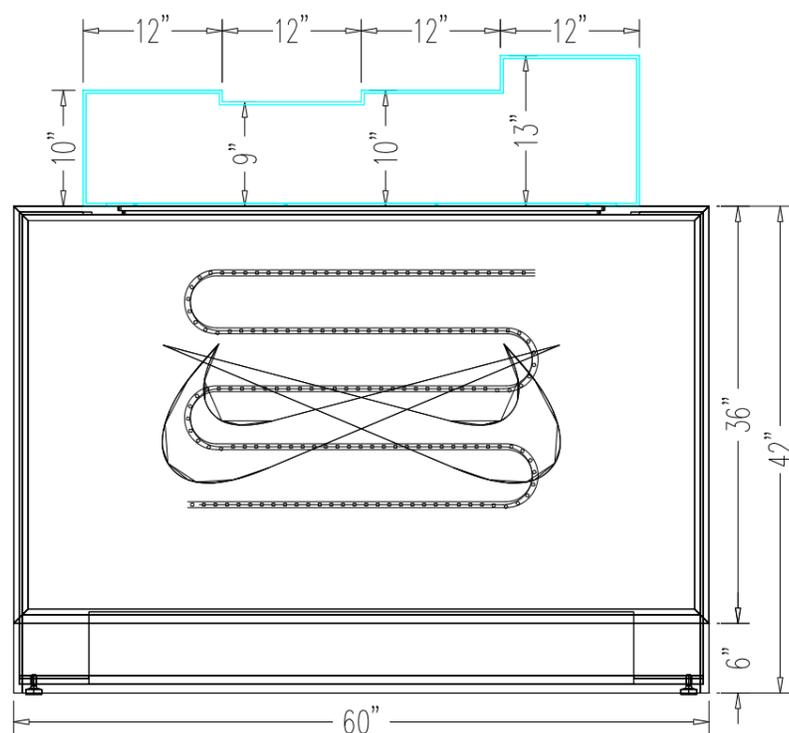

Elevation
No Scale

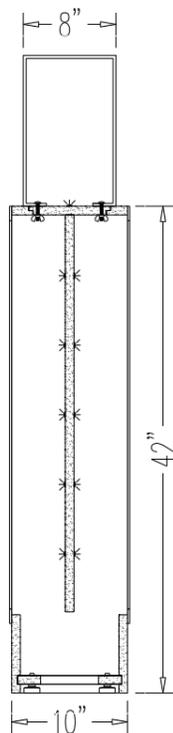

End Section
No Scale

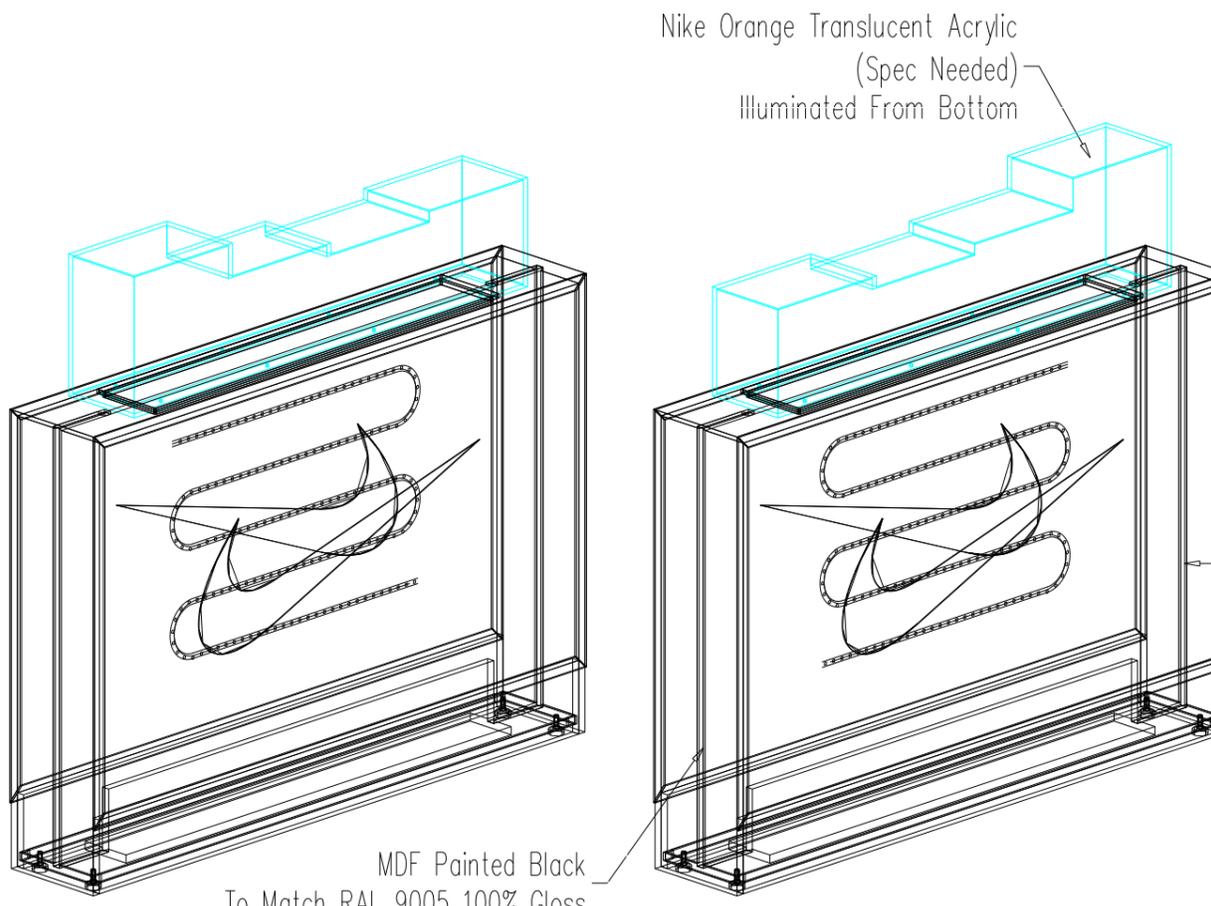

Perspective
No Scale

Perspective
No Scale

Black Snap Frame Around Lighted Panel Both Sides (Spec Needed)

Clear Acrylic With White Nike Swoosh On Nike Orange RAL 2003 Vinyl Print Both Front & Back

MDF Painted Black To Match RAL 9005 100% Gloss

REV. Δ	DATE	DESCRIPTION	BY


THIS DRAWING MAY ONLY BE USED FOR THE PURPOSES COVERED BY WRITTEN AGREEMENT WITH SHOWBEST FIXTURE CORP. WRITTEN DIMENSIONS SHALL SUPERSEDE ALL SCALED DIMENSIONS. COPYRIGHT 2014 SHOWBEST FIXTURE CORP.

Showbest
F I X T U R E
4112 SARELLEN ROAD
RICHMOND, VA 23231
PHONE: (804) 222-5535 FAX: (804) 222-7220


JOB NAME: Shoe Palace
LOCATION: Honolulu, HI
ITEM: #6 - Nike Window Feature

DRAWN BY: AWQ	JOB #
SCALE: As Noted	13672
DATE: 02-24-15	
CLIENT'S APPROVAL:	SHEET
DATE OF APPROVAL:	15.1
DWG #	


Qty: 1

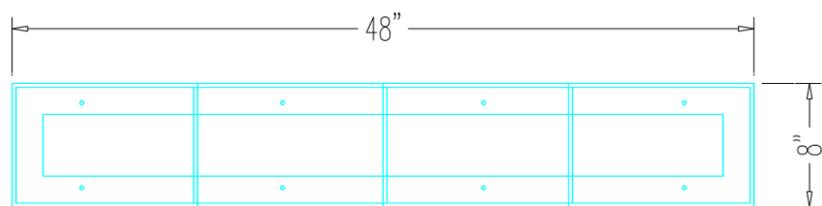


Top
No Scale

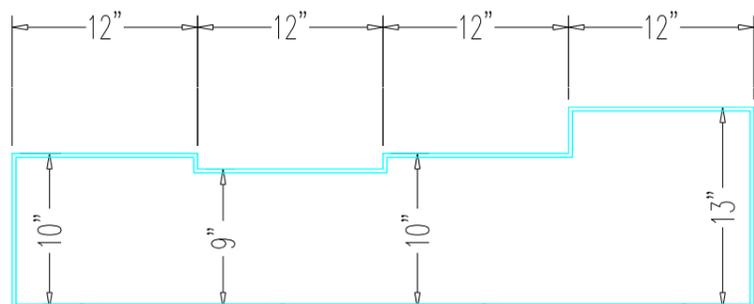


Side
No Scale

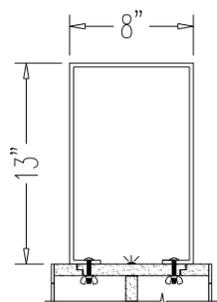


End Section
No Scale

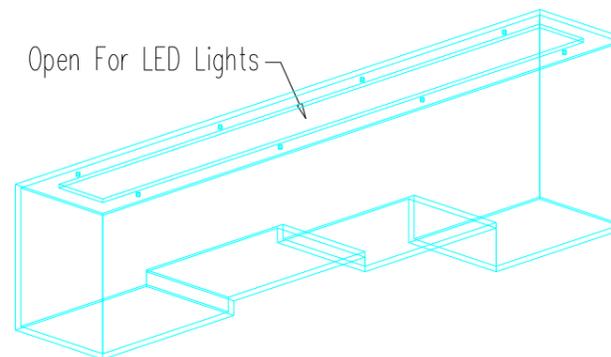

Perspective
No Scale

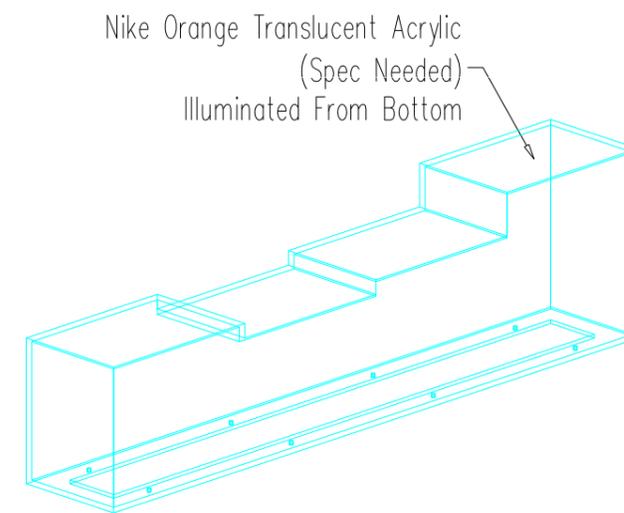

Perspective
No Scale

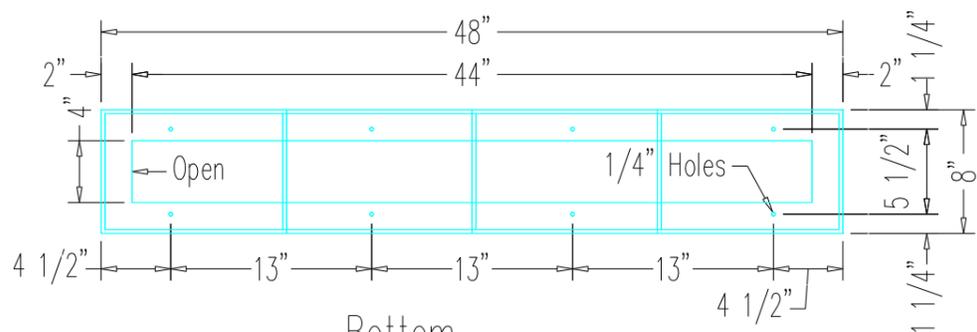

Bottom
No Scale





REV. Δ	DATE	DESCRIPTION	BY

THIS DRAWING MAY ONLY BE USED FOR THE PURPOSES COVERED BY WRITTEN AGREEMENT WITH SHOWBEST FIXTURE CORP. WRITTEN DIMENSIONS SHALL SUPERSEDE ALL SCALED DIMENSIONS. COPYRIGHT 2014 SHOWBEST FIXTURE CORP.

Showbest
F I X T U R E
4112 SARELLEN ROAD
RICHMOND, VA 23231
PHONE: (804) 222-5535 FAX: (804) 222-7220

JOB NAME: Shoe Palace
LOCATION: Honolulu, HI
ITEM: #8 - Nike Window Feature

DRAWN BY: AWQ	JOB #
SCALE: As Noted	13672
DATE: 02-24-15	
CLIENT'S APPROVAL:	SHEET
DATE OF APPROVAL:	15.2
DWG #	

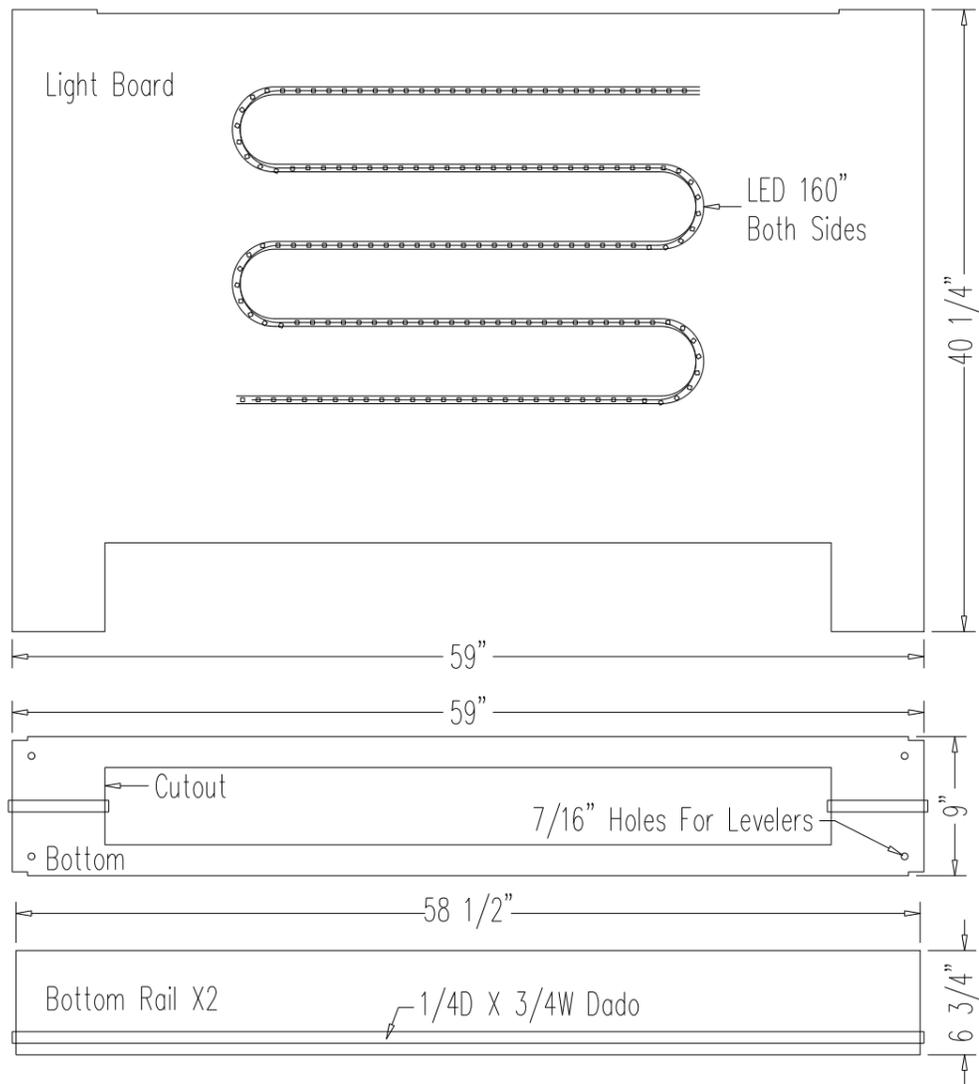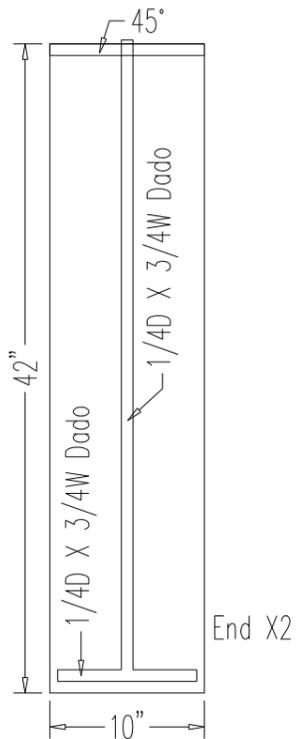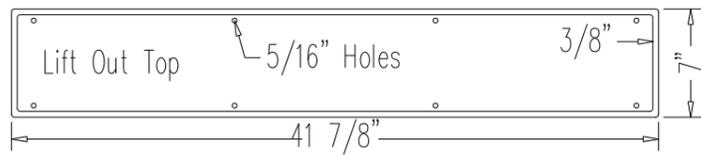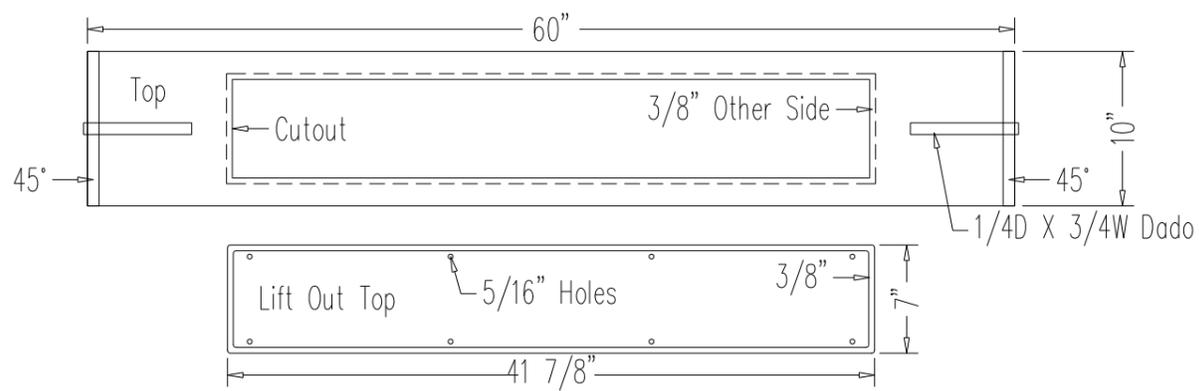

Item # 15 Quantity Required 1 Finish Black Paint & Orange Acrylic
Drawing # _____ Sheet 1 of 1 Date: _____

Line Item	Qty. to Cut	Per Unit	Description	Size			Material	KOMO: \\S-Palace\13672\15-Windw
				Thkns.	Width	Length		
1.		2	End	3/4	10	42	MDF	CNC Program # 1001 2001
2.		1	Top	3/4	10	60	MDF	CNC Program # 1001 2001
3.		1	Lift Out Top	3/4	7	41 7/8	MDF	CNC Program # 1001 2001
4.		1	Light Board	3/4	40 1/4	59	MDF	CNC Program # 0001
5.		1	Bottom	3/4	9	59	MDF	CNC Program # 1001 2001
6.		2	Bottom Rail	3/4	6 3/4	58 1/2	MDF	CNC Program # 1001 2001
7.								
8.								
Line Item	Qty.	Per Unit	Description & Size	Finish	Remarks
1.		4	Levelers Outwater Titan-22		
2.		4	3/8-16 "T" Nuts For Levelers		
3.		2	Snap Frame 36" X 60" Swing Frame MFG	Satin Black	
4.		2	Clear Acrylic 1/16" X 34 1/4" X 58 1/4"		
5.		2	Milk White Acrylic 1/16" X 34 1/4" X 58 1/4"		
6.		2	Nike Swoosh Transparency 34 1/4" X 58 1/4"	Orange&White	
7.		1	8" X 13 X 48 Acrylic Step Shoe Display Shelf	Orange	
8.		8	1/4-20 Wing Nuts		
9.		8	1/4-20 Ribbed Neck Carriage Bolts		McMaster 98060A170
10.			LED Light?		
11.			LED Light Driver?		
12.					
13.					
14.					

REV. Δ	DATE	DESCRIPTION	BY



THIS DRAWING MAY ONLY BE USED FOR THE PURPOSES COVERED BY WRITTEN AGREEMENT WITH SHOWBEST FIXTURE CORP. WRITTEN DIMENSIONS SHALL SUPERSEDE ALL SCALED DIMENSIONS. COPYRIGHT 2014 SHOWBEST FIXTURE CORP.

Showbest
F I X T U R E
4112 SARELLEN ROAD
RICHMOND, VA 23231
PHONE: (804) 222-5535 FAX: (804) 222-7220



JOB NAME: Shoe Palace
LOCATION: Honolulu, HI
ITEM: #6 - Nike Window Feature

DRAWN BY: AWQ
SCALE: As Noted
DATE: 02-24-15
CLIENT'S APPROVAL:
DATE OF APPROVAL:
DWG #


JOB # 13672
SHEET 15.3

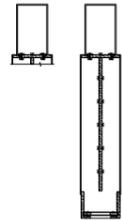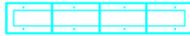


1

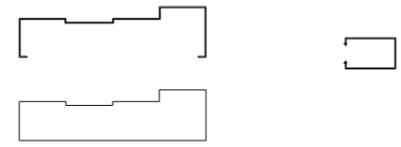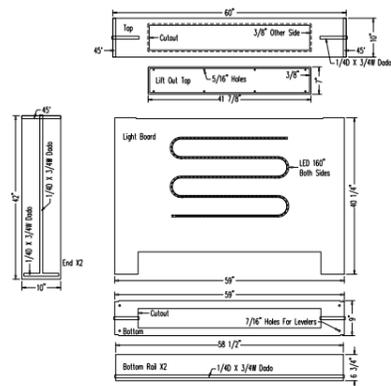


Qty: 1

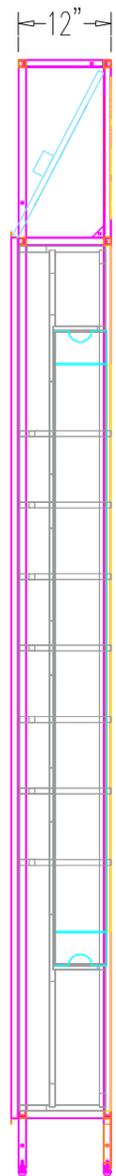

End
No Scale

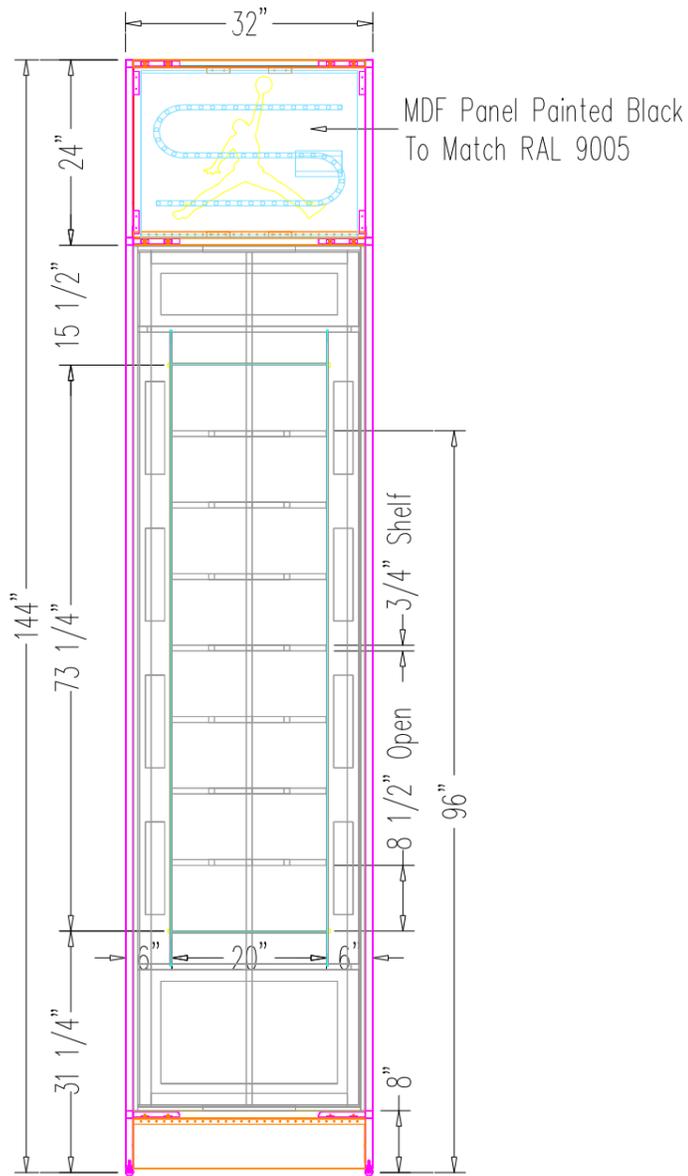


Front
No Scale

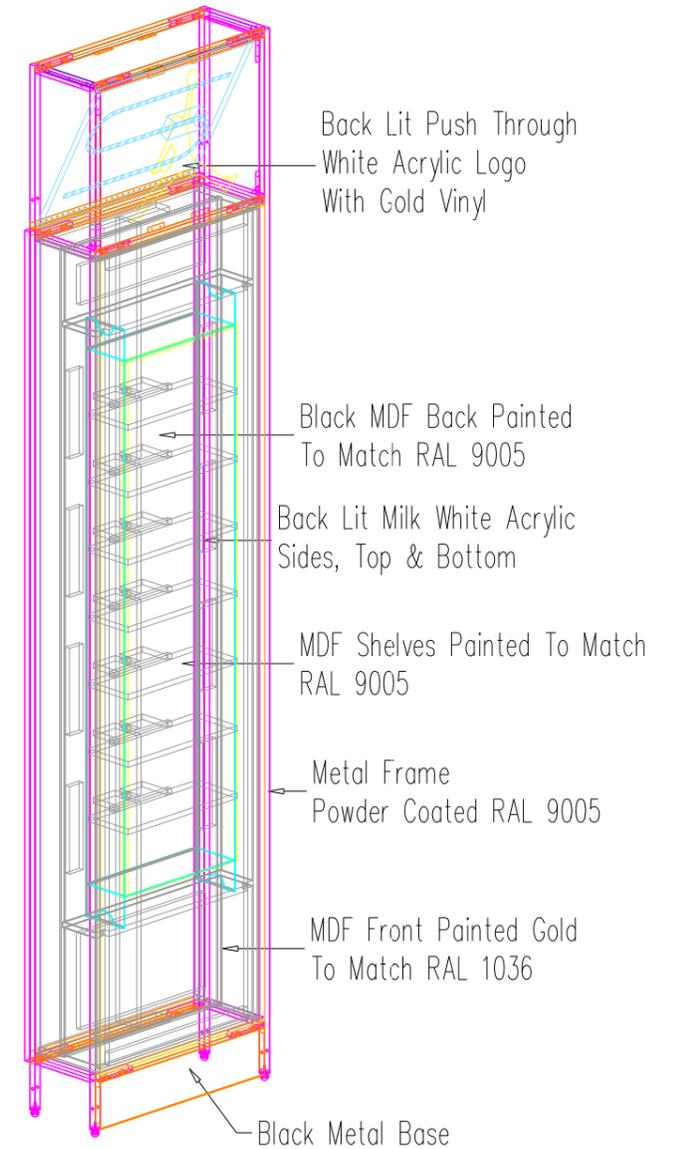


Perspective
No Scale

REV. Δ	DATE	DESCRIPTION	BY
		THIS DRAWING MAY ONLY BE USED FOR THE PURPOSES COVERED BY WRITTEN AGREEMENT WITH SHOWBEST FIXTURE CORP. WRITTEN DIMENSIONS SHALL SUPERSEDE ALL SCALED DIMENSIONS	
		Showbest F I X T U R E 4112 SARELLEN ROAD RICHMOND, VA 23231 PHONE: (804) 222-5535 FAX: (804) 222-7220	
		JOB NAME: Shoe Palace LOCATION: Honolulu, HI ITEM: #8 - Wall Case	
		DRAWN BY: AWQ SCALE: As Noted DATE: 02-24-15	JOB # 13672
		CLIENT'S APPROVAL: DATE OF APPROVAL: DWG #	SHEET 8.1


Qty: 1

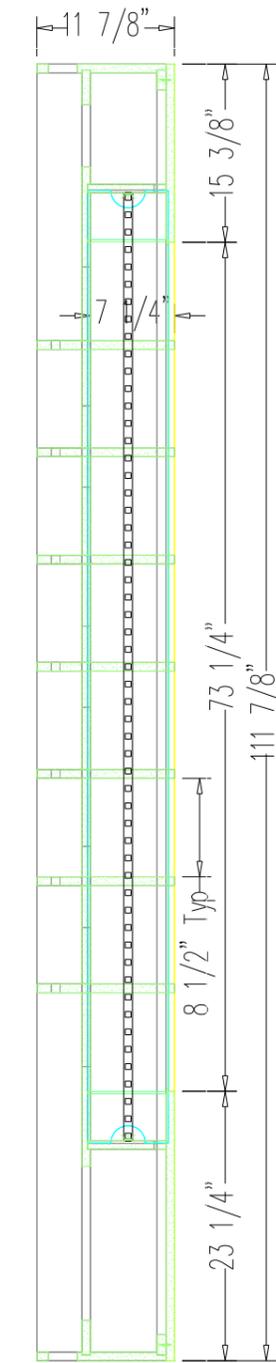


End Section
No Scale

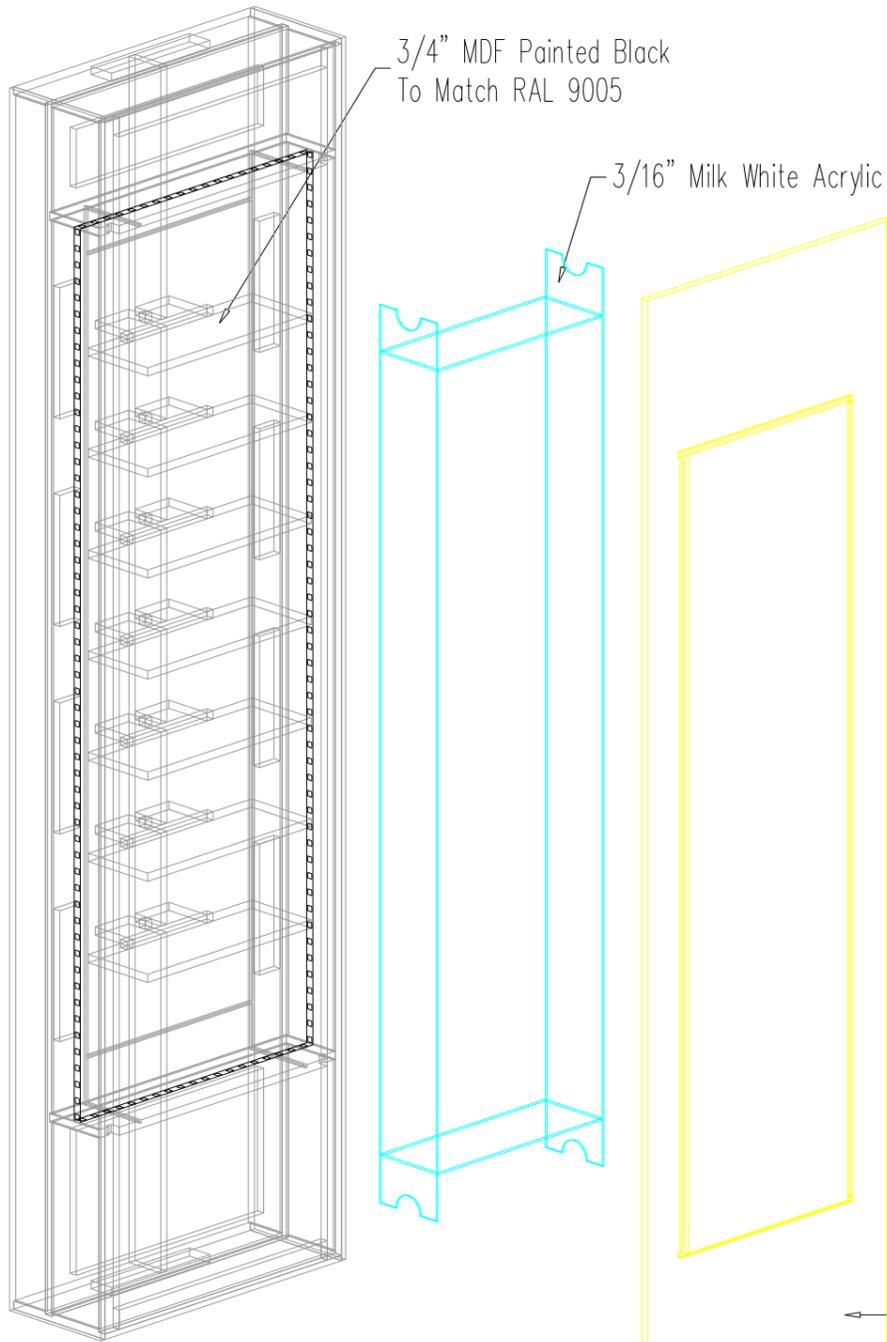

Exploded
No Scale

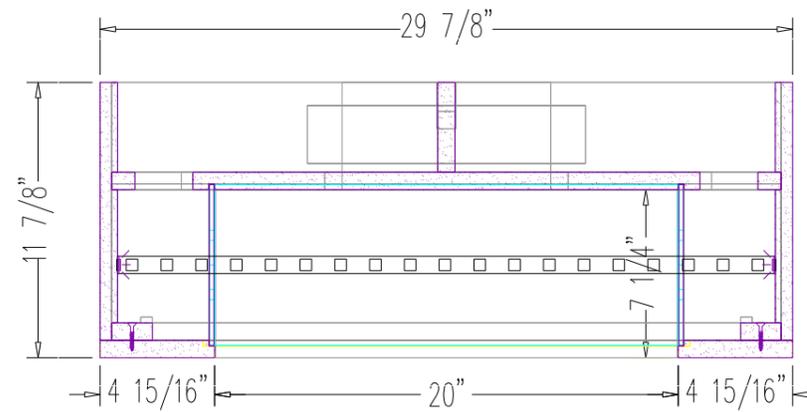

Plan Section
No Scale

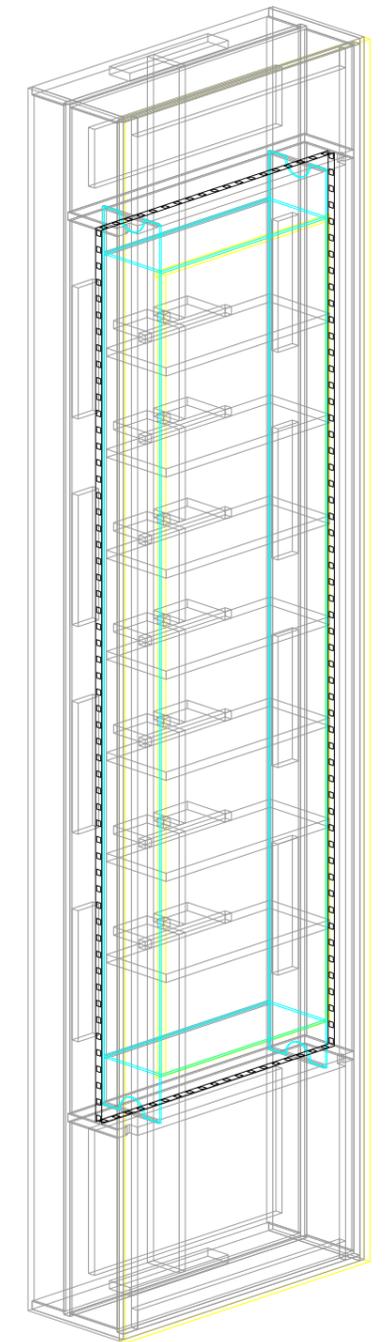

Perspective
No Scale


REV. Δ	DATE	DESCRIPTION	BY

THIS DRAWING MAY ONLY BE USED FOR THE PURPOSES COVERED BY THE WRITTEN AGREEMENT WITH SHOWBEST FIXTURE CORP. WRITTEN DIMENSIONS SHALL SUPERSEDE ALL SCALED DIMENSIONS. COPYRIGHT 2014 SHOWBEST FIXTURE CORP.

Showbest
 F I X T U R E
 4112 SARELLEN ROAD
 RICHMOND, VA 23231
 PHONE: (804) 222-5535 FAX: (804) 222-7220

JOB NAME: Shoe Palace
 LOCATION: Honolulu, HI
 ITEM: #8 - Wall Case

DRAWN BY: AWQ	JOB #
SCALE: As Noted	13672
DATE: 02-24-15	
CLIENT'S APPROVAL:	SHEET
DATE OF APPROVAL:	8.2
DWG #	

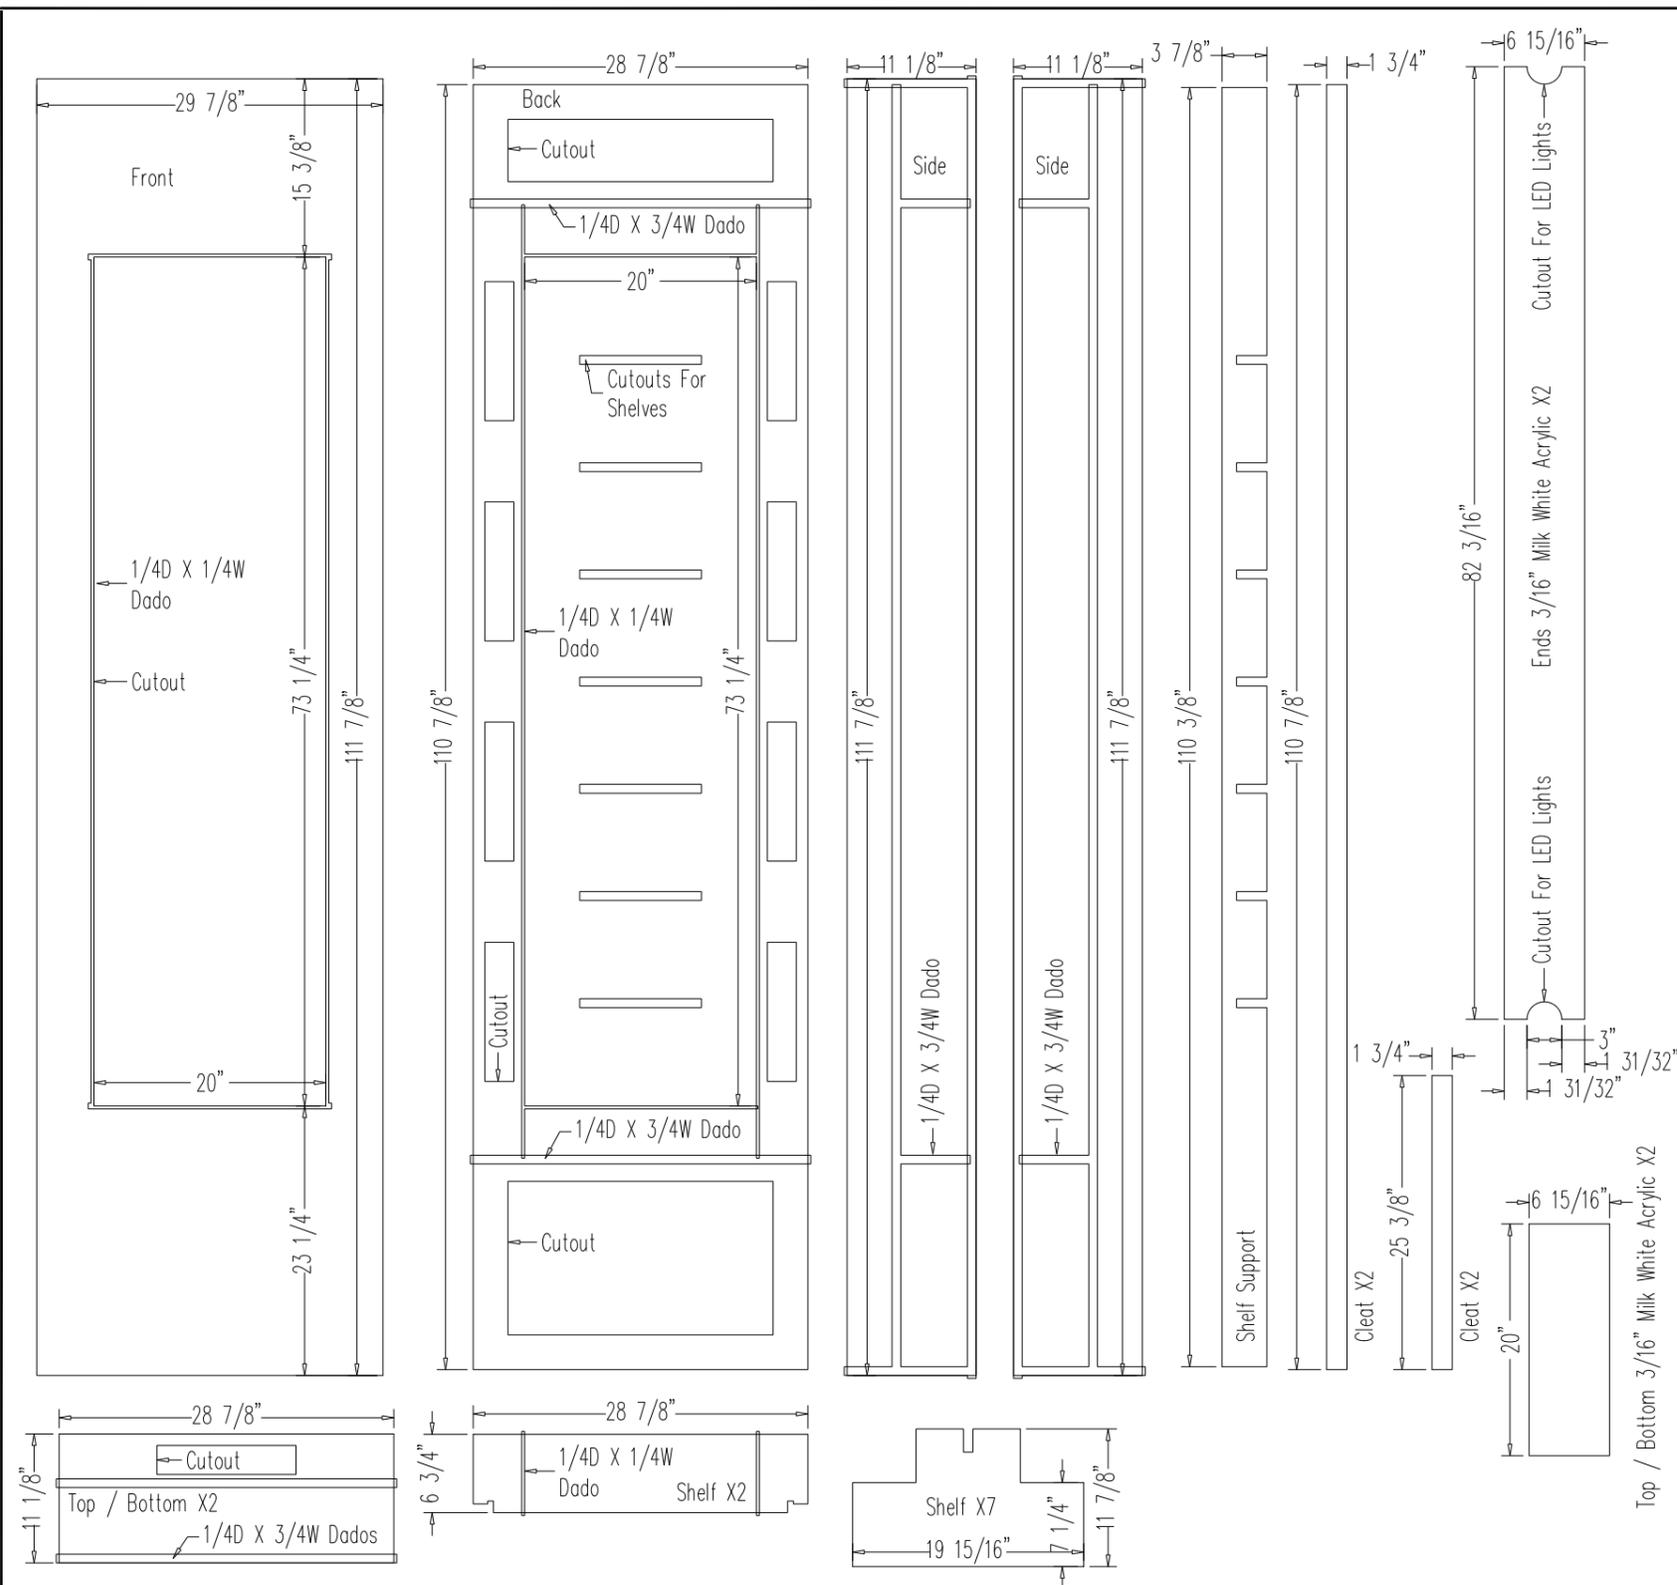

Item # 8 Quantity Required 1 Finish Gold, Black Paint & Milk White Acrylic
 Drawing # _____ Sheet 1 of 1 Date: _____

Line Item	Qty. to Cut	Per Unit	Description	Size			Material	KOMO:\S-Palace\13672\8-WCase\
				Thkns.	Width	Length		
1.	1	1	Front	3/4	29 7/8	111 7/8	MDF	CNC Program # 0001
2.	1	1	Back	3/4	28 7/8	110 7/8	MDF	CNC Program # 0001
3.	1	1	Side	3/4	11 1/8	111 7/8	MDF	CNC Program # 0002
4.	1	1	Side	3/4	11 1/8	111 7/8	MDF	CNC Program # 0002
5.	1	1	Shelf Support	3/4	3 7/8	110 3/8	MDF	CNC Program # 0002
6.	2	2	Cleave	3/4	1 3/4	110 7/8	MDF	CNC Program # 0002
7.	2	2	Cleave	3/4	1 3/4	25 3/8	MDF	CNC Program # 0002
8.	2	2	Top / Bottom	3/4	11 1/8	28 7/8	MDF	CNC Program # 0002
9.	2	2	Shelf	3/4	6 3/4	28 7/8	MDF	CNC Program # 0001
10.	7	7	Shelf	3/4	11 7/8	19 15/16	MDF	CNC Program # 0002
11.	1	1	End Template	3/4	6 15/16	82 3/16	MDF	CNC Program # 0002
12.								
13.	2	2	End	3/16	6 15/16	82 3/16	Milk White Acrylic	
14.	2	2	Top / Bottom	3/16	6 15/16	20	Milk White Acrylic	
15.								
16.								
17.								
18.								
19.								
20.								
21.								
22.								
23.								

Line Item	Qty.	Per Unit	Description & Size	Finish	Remarks
1.	1	1	LED Light?		
2.	1	1	LED Light Driver?		
3.					
4.					
5.					
6.					
7.					
8.					
9.					





REV.	DATE	DESCRIPTION	BY

THIS DRAWING MAY ONLY BE USED FOR THE PURPOSES COVERED BY WRITTEN AGREEMENT WITH SHOWBEST FIXTURE CORP. WRITTEN DIMENSIONS SHALL SUPERSEDE ALL SCALED DIMENSIONS. COPYRIGHT 2014 SHOWBEST FIXTURE CORP.

Showbest
 F I X T U R E
 4112 SARELLEN ROAD
 RICHMOND, VA 23231
 PHONE: (804) 222-5535 FAX: (804) 222-7220

JOB NAME: Shoe Palace
 LOCATION: Honolulu, HI
 ITEM: #8 - Wall Case

DRAWN BY: AWQ	JOB # 13672
SCALE: As Noted	
DATE: 02-24-15	
CLIENT'S APPROVAL:	SHEET 8.3
DATE OF APPROVAL:	
DWG #	

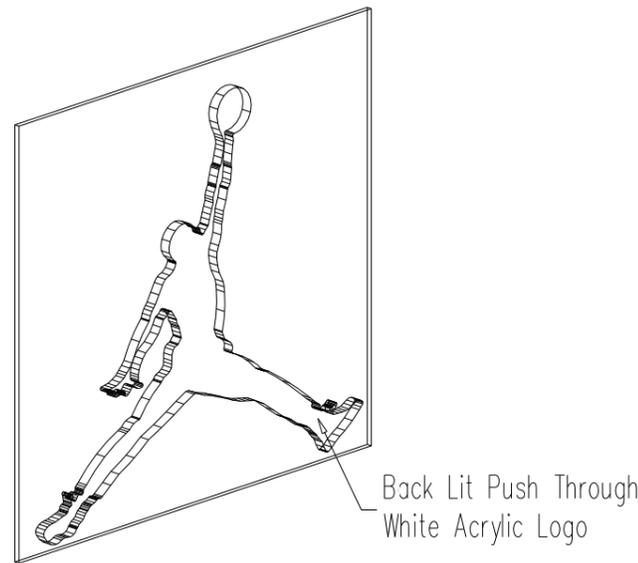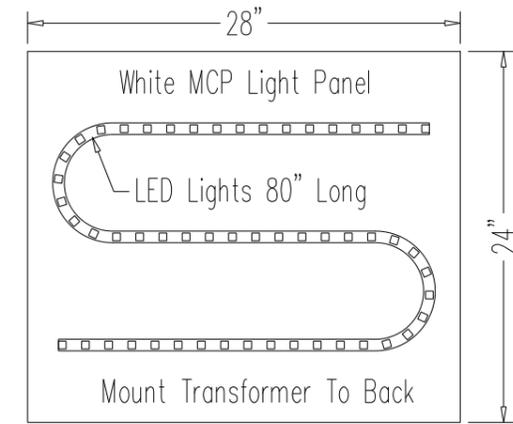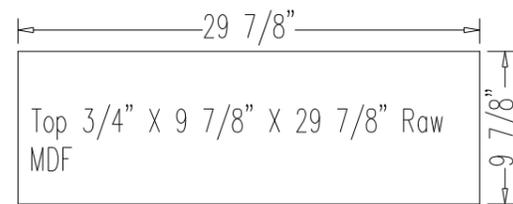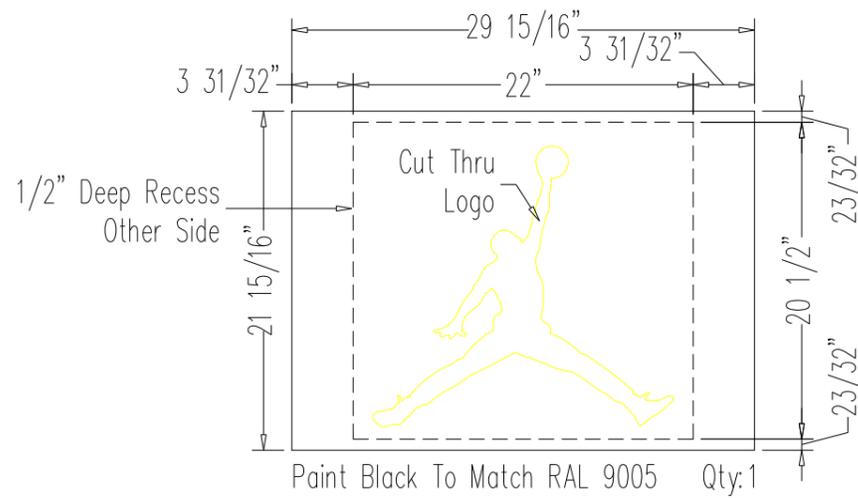

Item # 8 Quantity Required 1 Finish Black Paint & Milk White Acrylic
 Drawing # _____ Sheet 1 of 1 Date: _____

Line Item	Qty. to Cut	Per Unit	Description	Size			Material	KOMO:\S-Palace\13672\8-WCase\
				Thkns.	Width	Length		
1.		1	Header Panel	3/4	21 15/16	29 15/16	MDF	LISTED SEPARATELY
2.		1	Top	3/4	9 7/8	29 7/8	MDF	CNC Program # 0002
3.		1	Light Panel	3/4	24	28	White MCP	
4.								
5.								
Line Item	Qty.	Per Unit	Description & Size	Finish	Remarks
1.		1	Acrylic Logo 3/4" X 20" X 21 1/2"	Milk White Acrylic	Buy Out
2.		1	LED Light?		
3.		1	LED Light Driver?		
4.					
5.					
6.					
7.					
8.					
9.					

REV. Δ	DATE	DESCRIPTION	BY



THIS DRAWING MAY ONLY BE USED FOR THE PURPOSES COVERED BY WRITTEN AGREEMENT WITH SHOWBEST FIXTURE CORP. WRITTEN DIMENSIONS SHALL SUPERSEDE ALL SCALED DIMENSIONS. COPYRIGHT 2014 SHOWBEST FIXTURE CORP.


Showbest
 F I X T U R E
 4112 SARELLEN ROAD
 RICHMOND, VA 23231
 PHONE: (804) 222-5535 FAX: (804) 222-7220

JOB NAME: Shoe Palace
 LOCATION: Honolulu, HI
 ITEM: #8 - Wall Case

DRAWN BY: AWQ
 SCALE: As Noted
 DATE: 02-24-15
 CLIENT'S APPROVAL:
 DATE OF APPROVAL:
 DWG #


JOB # 13672
 SHEET 8.4

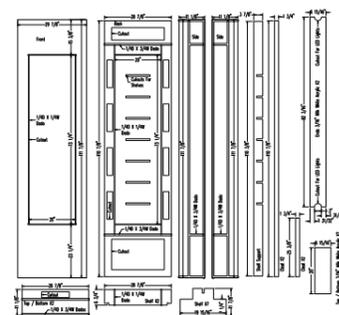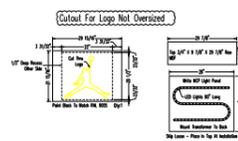

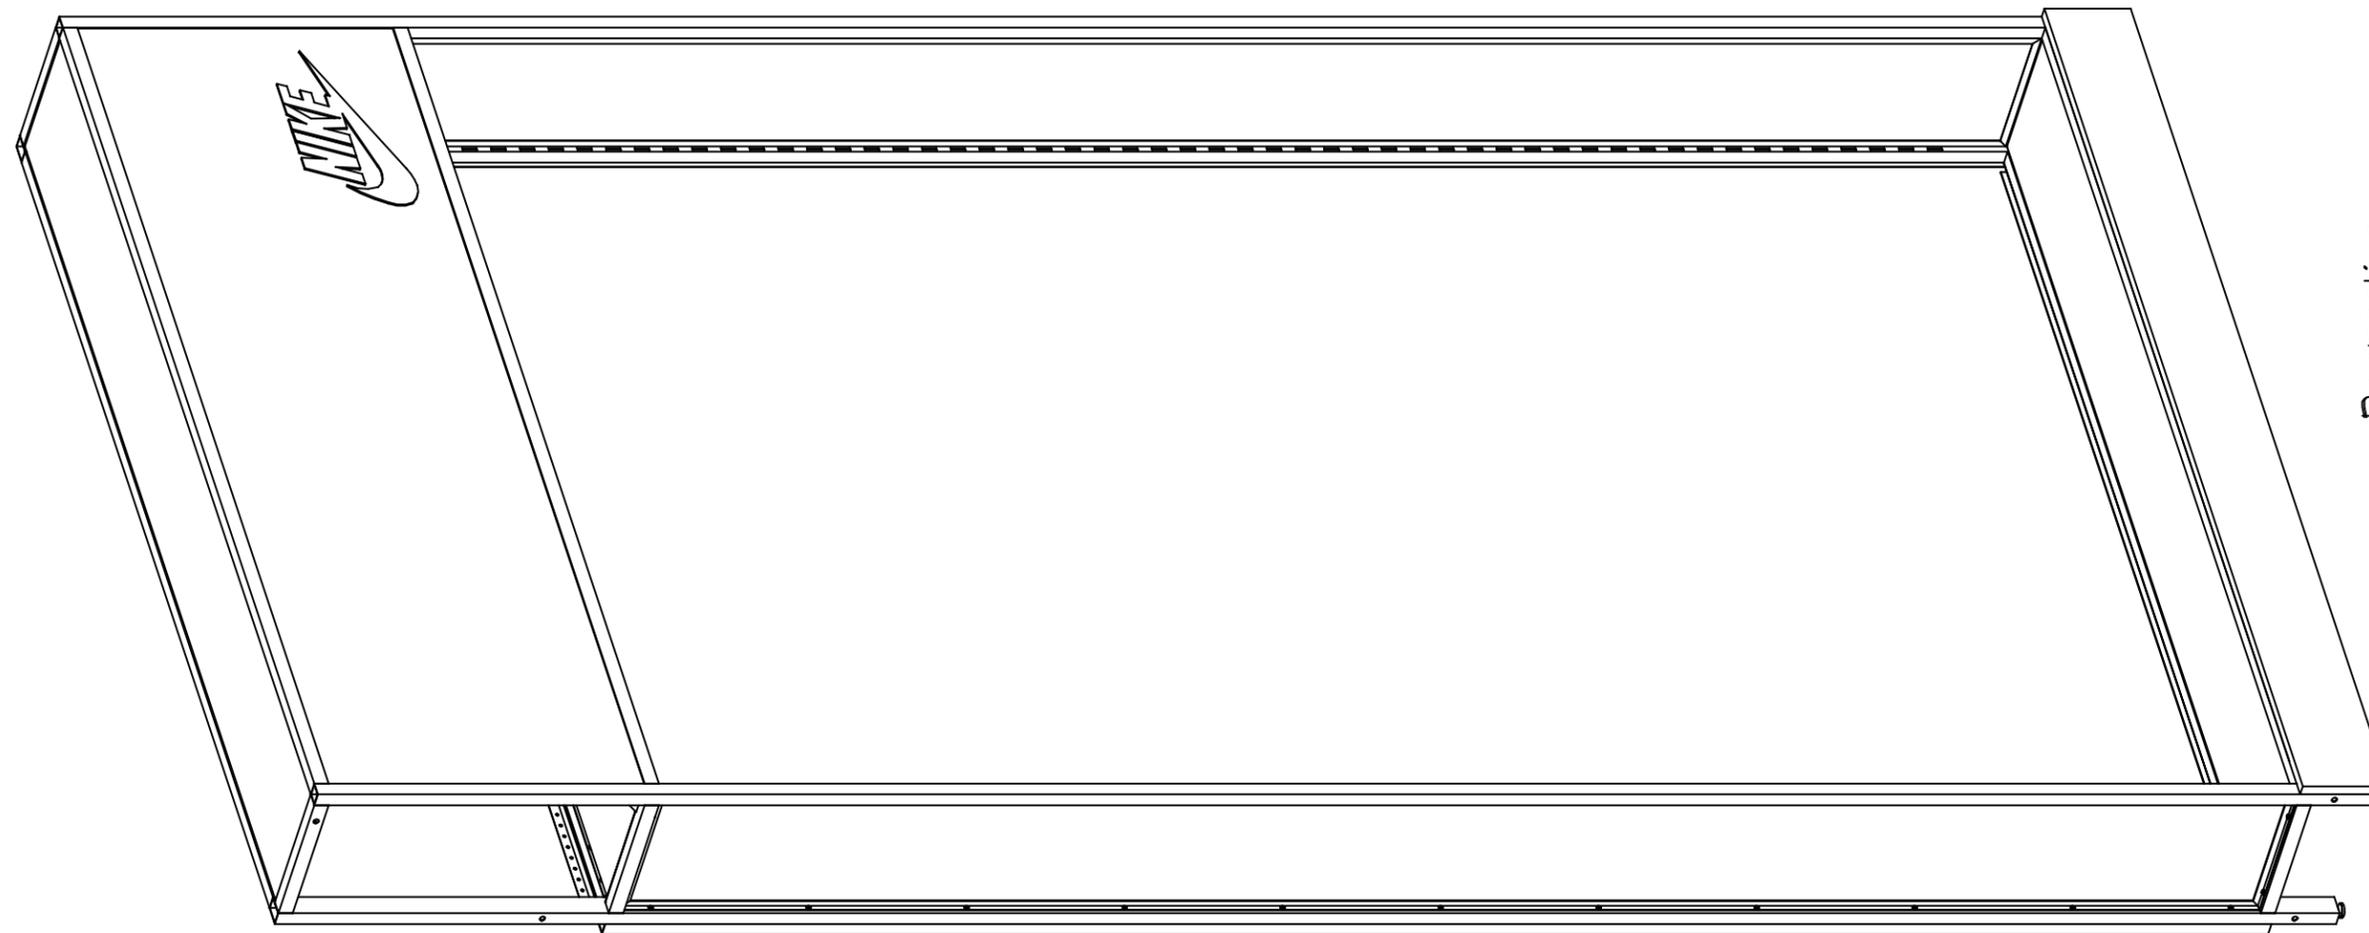

Perspective
No Scale

REV. Δ	DATE	DESCRIPTION	BY			DRAWN BY: AWQ	JOB #	
				THIS DRAWING MAY ONLY BE USED FOR THE PURPOSES COVERED BY WRITTEN AGREEMENT WITH SHOWBEST FIXTURE CORP. WRITTEN DIMENSIONS SHALL SUPERSEDE ALL SCALED DIMENSIONS COPYRIGHT 2014 © SHOWBEST FIXTURE CORP.	Showbest F I X T U R E C O R P . 4112 SARELLEN ROAD RICHMOND, VA 23231 PHONE: (804) 222-5535 FAX: (804) 222-7220	SCALE: As Noted	*	
						JOB NAME: Shoe Palace	DATE: 08-20-15	
						LOCATION: Various	CLIENT'S APPROVAL:	SHEET
						ITEM: Wall Case Revised	DATE OF APPROVAL:	1 OF 2
							DWG #	

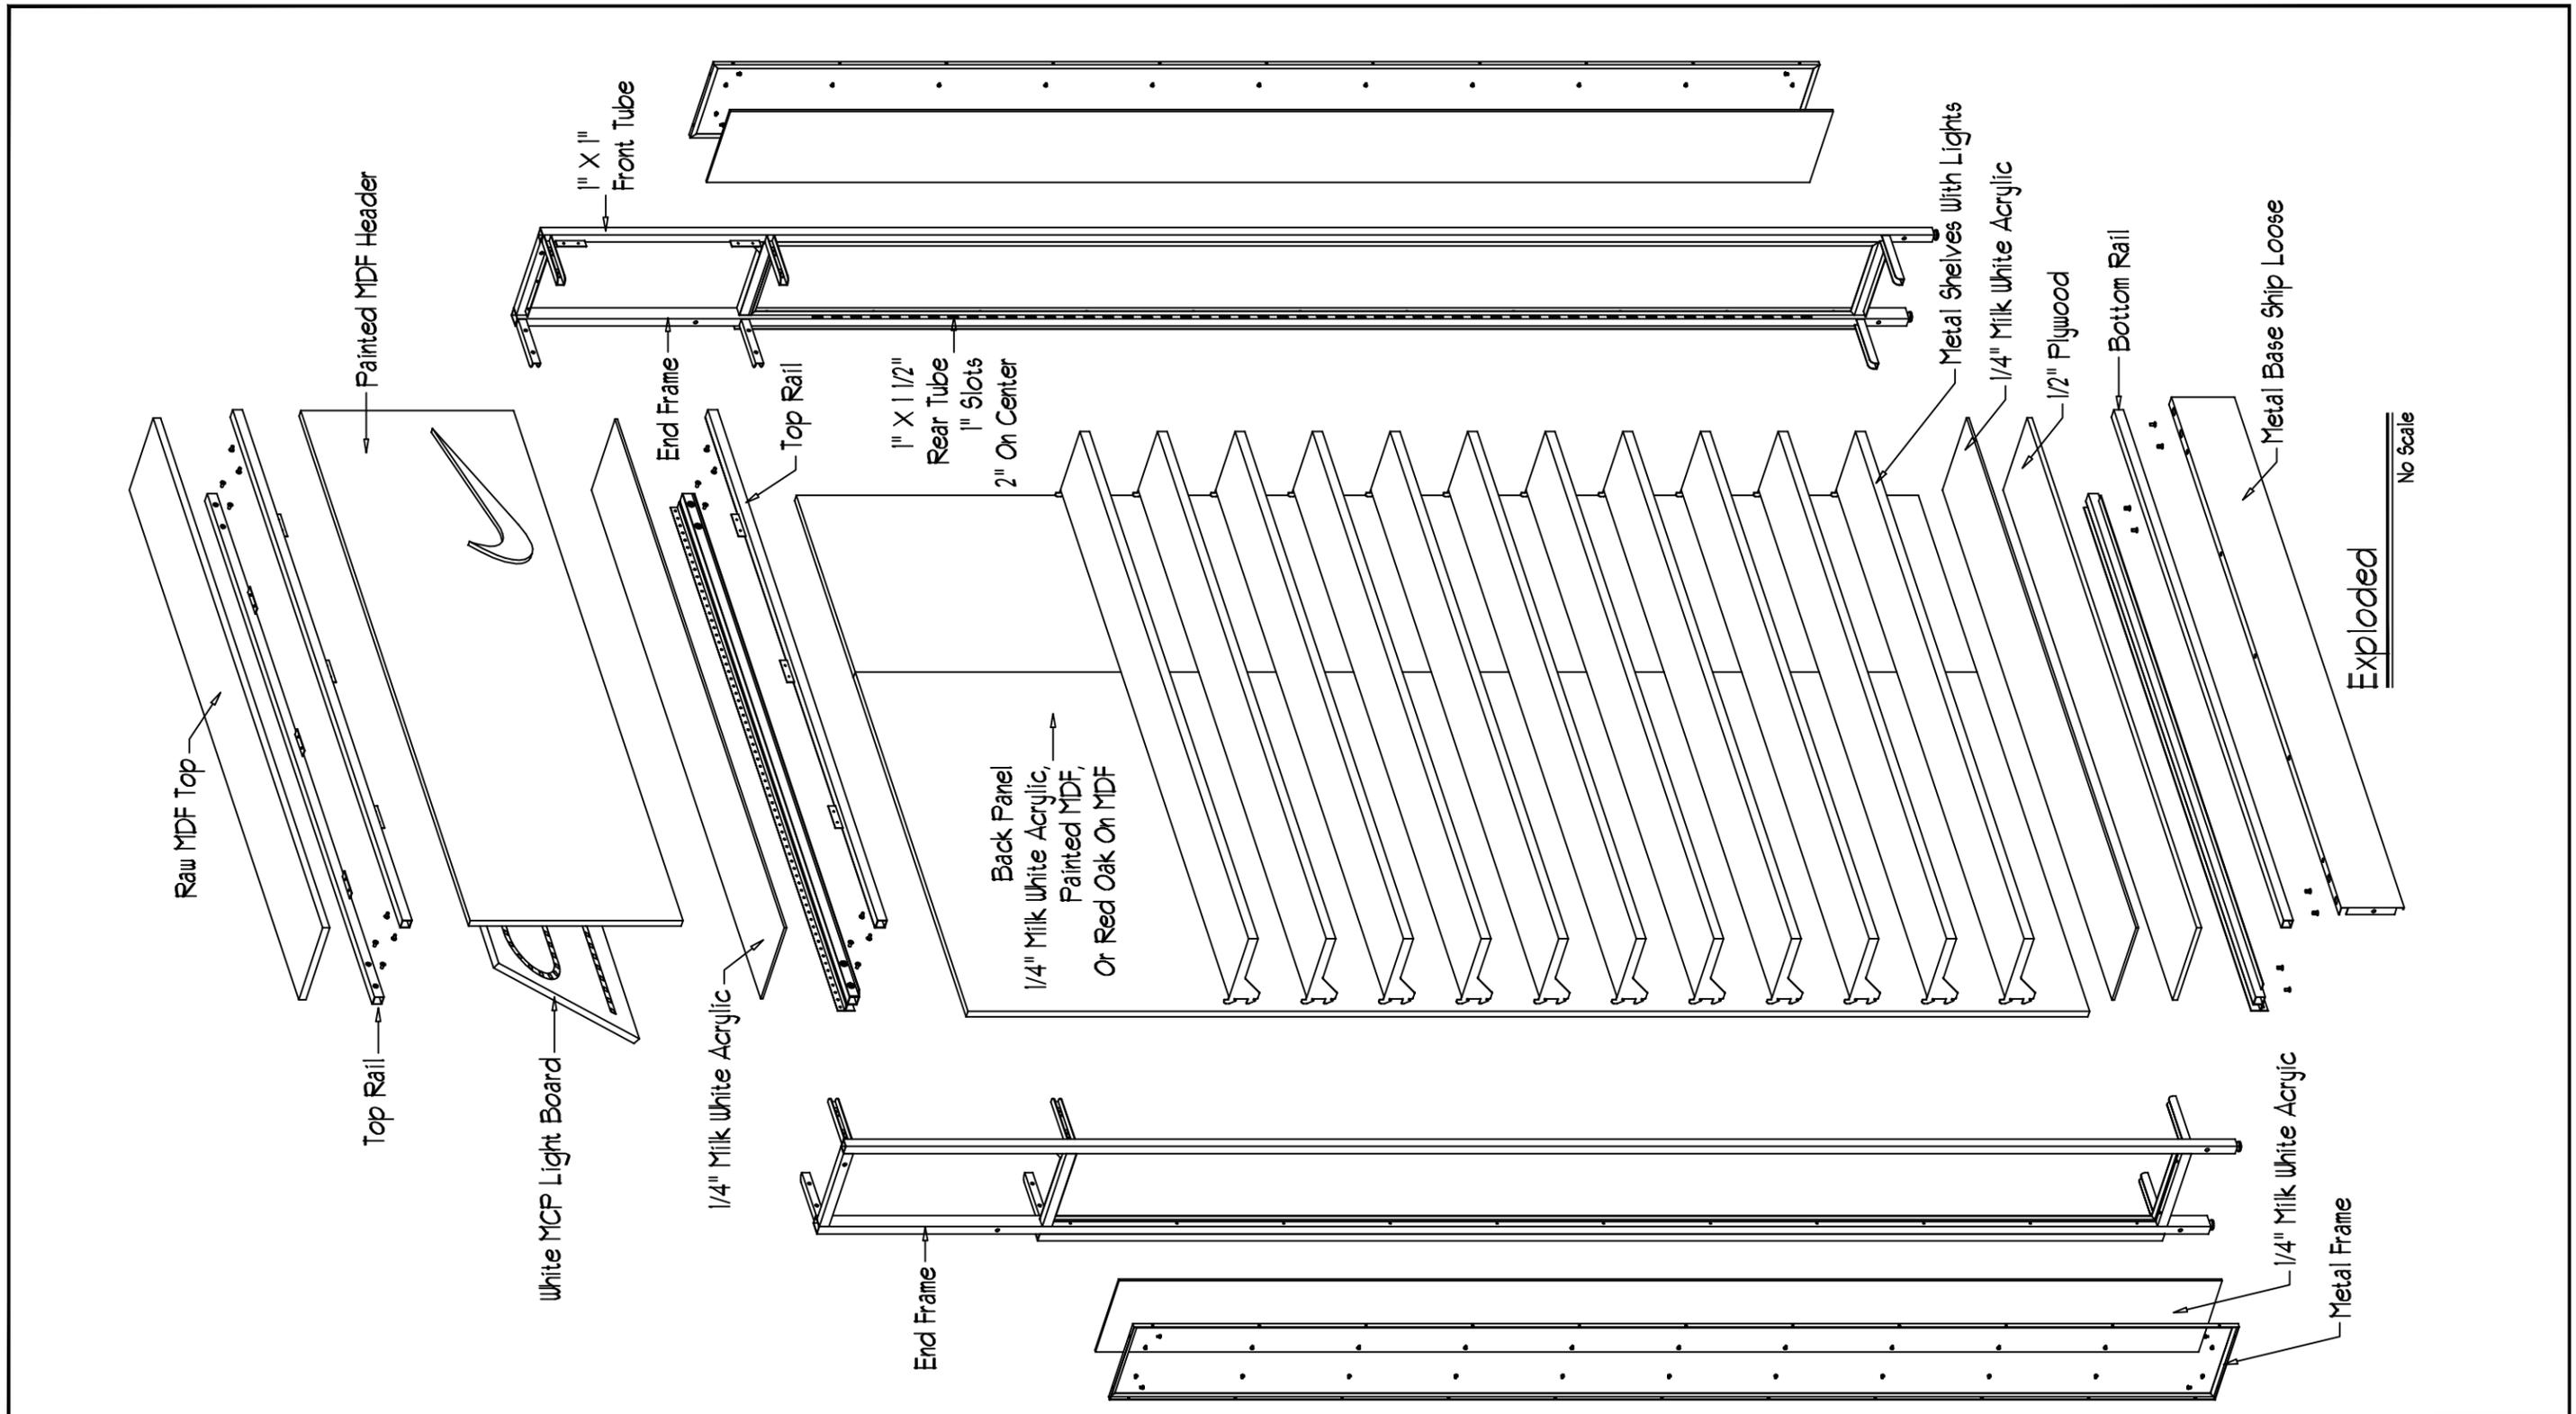

Exploded
No Scale

REV. Δ	DATE	DESCRIPTION	BY


THIS DRAWING MAY ONLY BE USED FOR THE PURPOSES COVERED BY WRITTEN AGREEMENT WITH SHOWBEST FIXTURE CORP. WRITTEN DIMENSIONS SHALL SUPERSEDE ALL SCALED DIMENSIONS
COPYRIGHT 2014 © SHOWBEST FIXTURE CORP.

Showbest
 FIXTURE CORP.
 4112 SARELLEN ROAD
 RICHMOND, VA 23231
 PHONE: (804) 222-5535 FAX: (804) 222-7220

JOB NAME: Shoe Palace
 LOCATION: Various
 ITEM: Wall Case Revised


DRAWN BY: AWQ
 SCALE: As Noted
 DATE: 08-20-15
 CLIENT'S APPROVAL:
 DATE OF APPROVAL:
 DWG #

JOB # *
 SHEET 2 OF 2

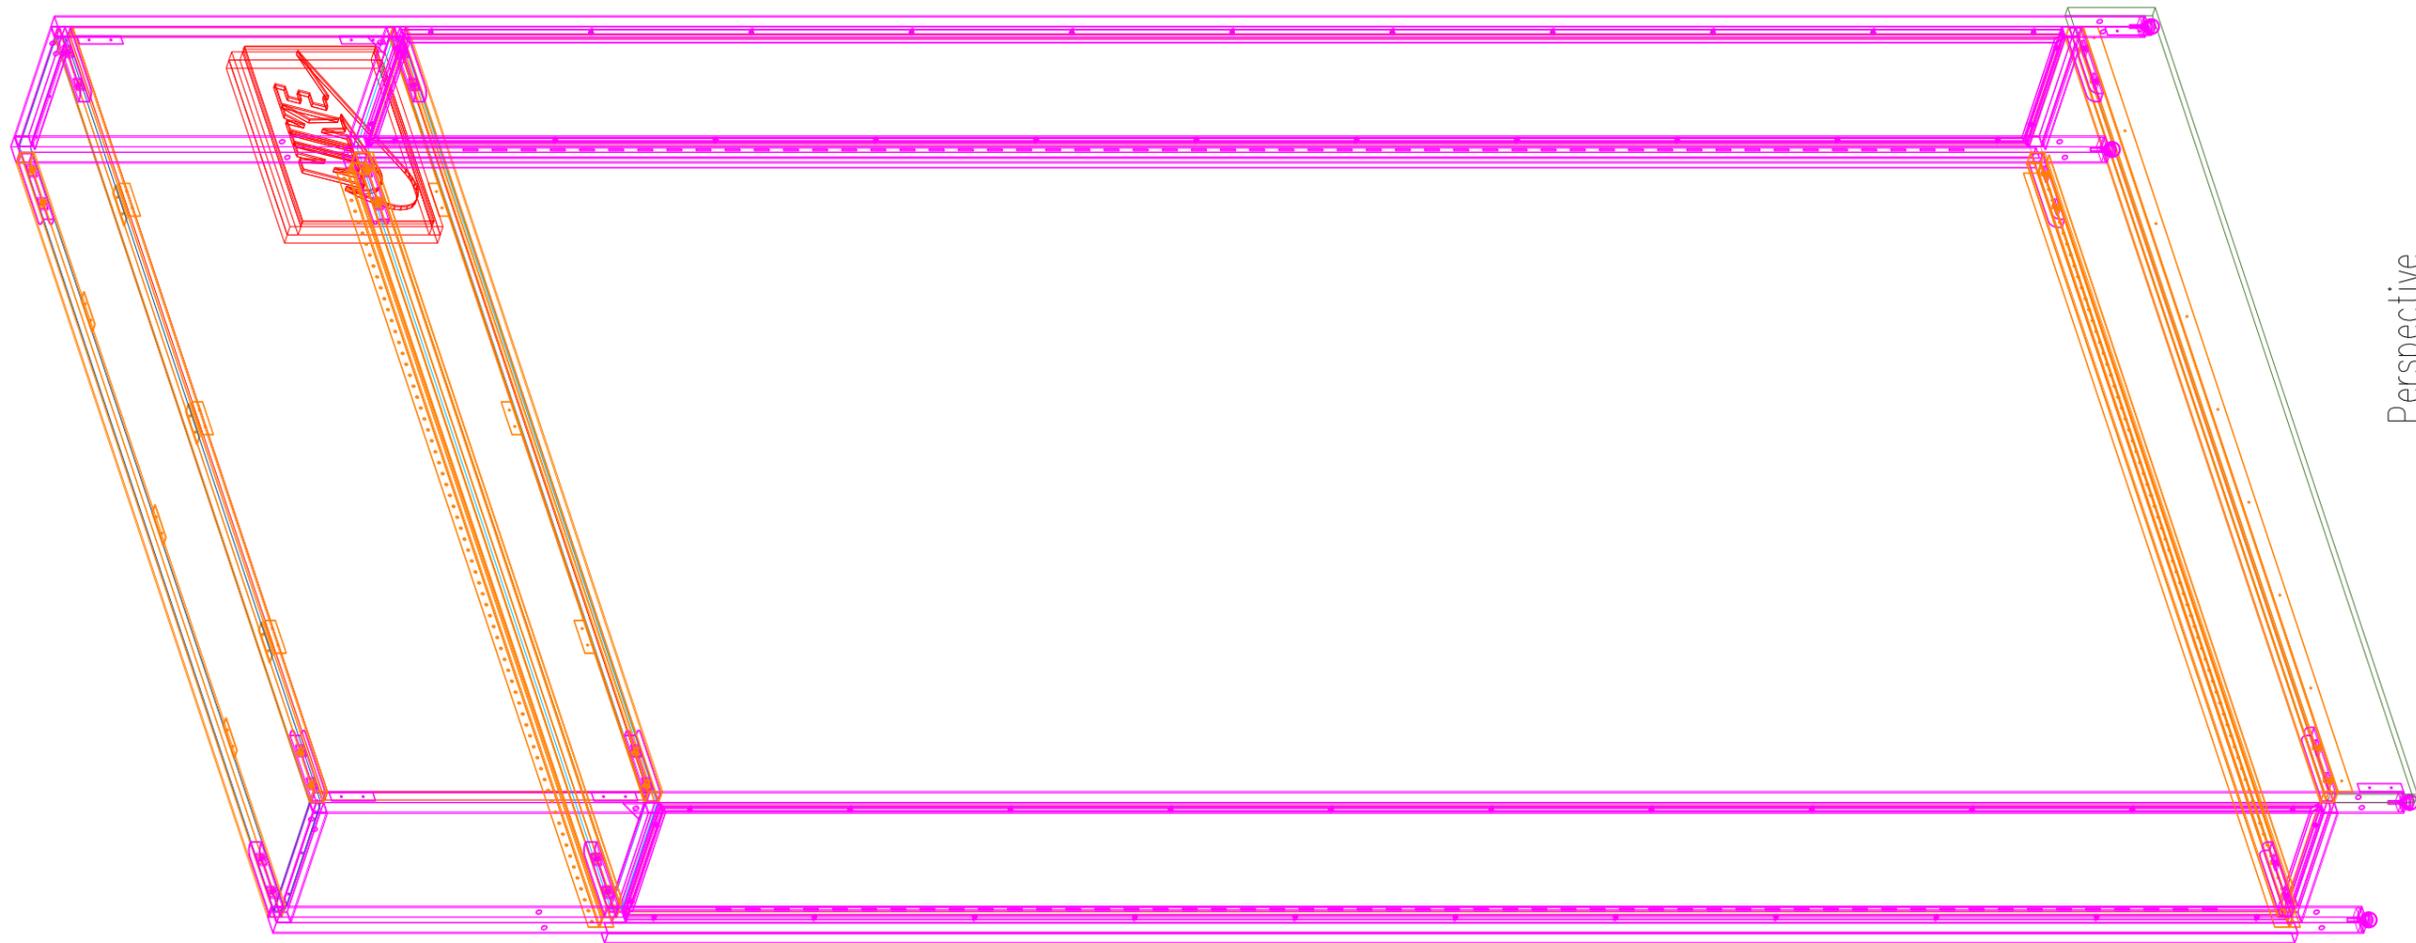

Perspective
No Scale

REV. Δ	DATE	DESCRIPTION	BY	THIS DRAWING MAY ONLY BE USED FOR THE PURPOSES COVERED BY WRITTEN AGREEMENT WITH SHOWBEST FIXTURE CORP. WRITTEN DIMENSIONS SHALL SUPERSEDE ALL SCALED DIMENSIONS. COPYRIGHT 2014 SHOWBEST FIXTURE CORP.	Showbest F I X T U R E 4112 SARELLEN ROAD RICHMOND, VA 23231 PHONE: (804) 222-5535 FAX: (804) 222-7220	JOB NAME: Shoe Palace	DRAWN BY: AWQ	JOB #
						LOCATION: Various	SCALE: As Noted	*
						ITEM: Wall Case Revised	DATE: 08-20-15	
							CLIENT'S APPROVAL:	SHEET
							DATE OF APPROVAL:	1 OF 2
					DWG #			

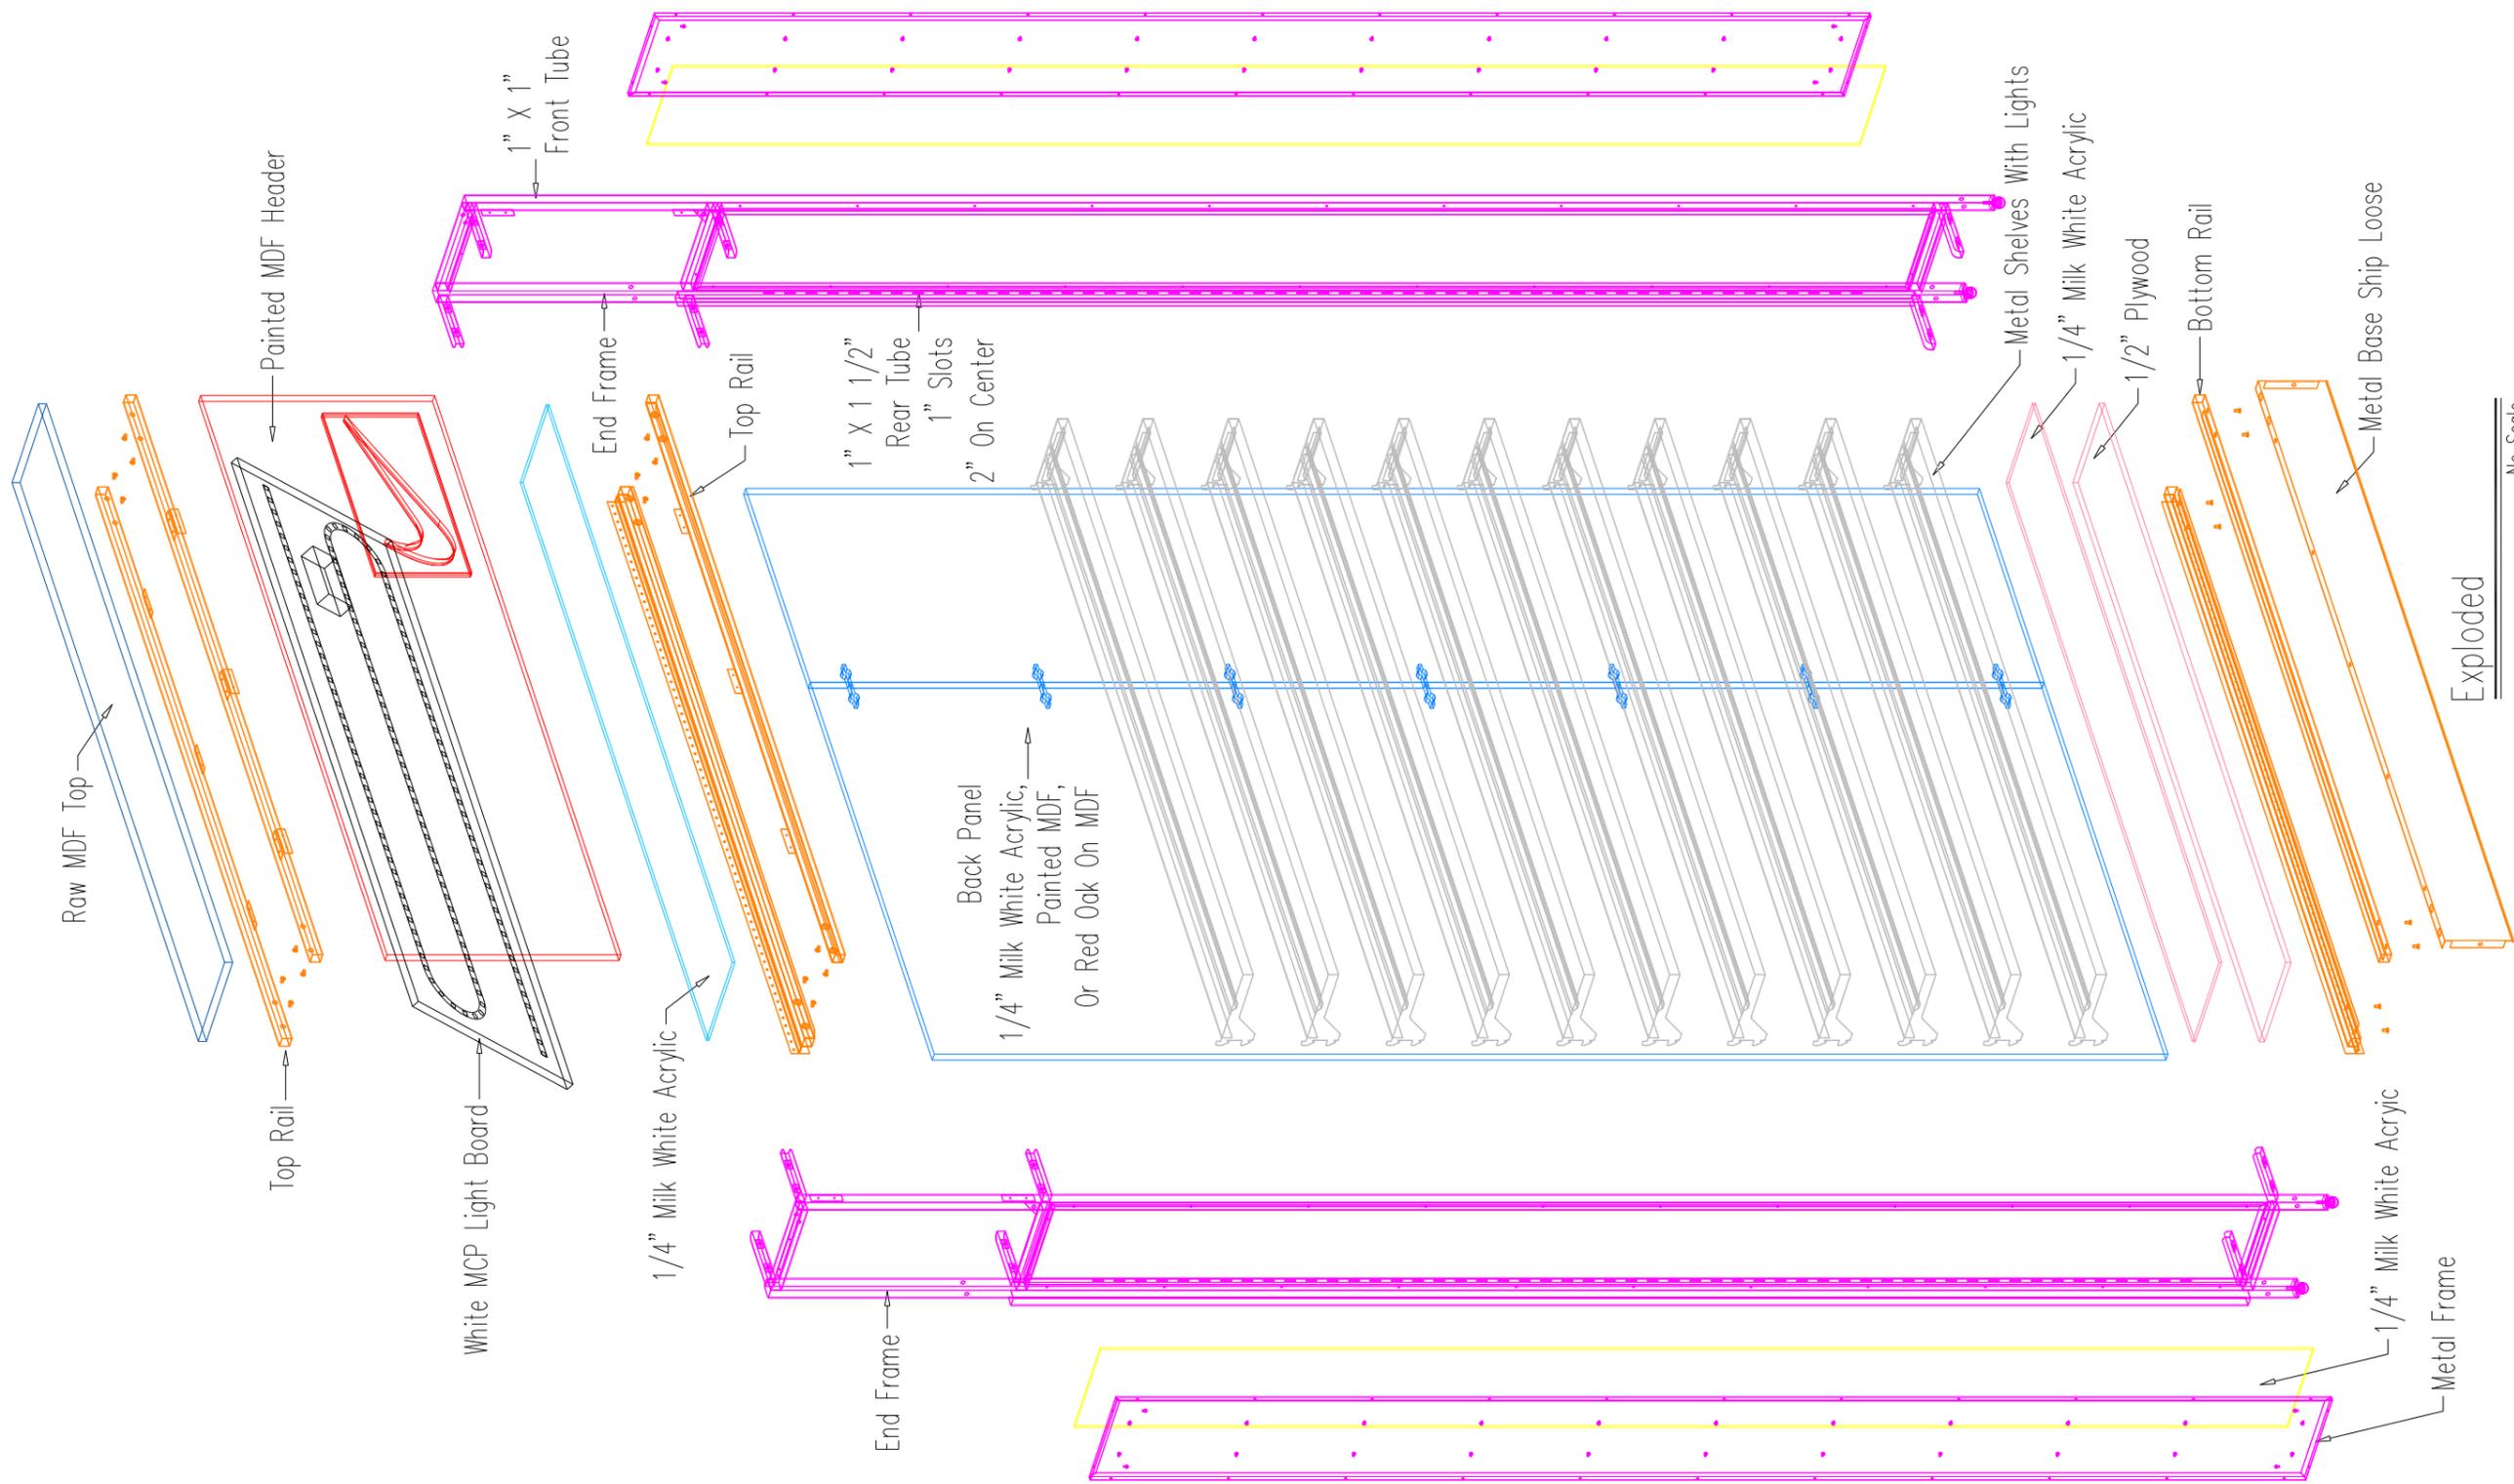

Exploded
No Scale

REV. Δ	DATE	DESCRIPTION	BY



THIS DRAWING MAY ONLY BE USED FOR THE PURPOSES COVERED BY THE WRITTEN AGREEMENT WITH SHOWBEST FIXTURE CORP. WRITTEN DIMENSIONS SHALL SUPERSEDE ALL SCALED DIMENSIONS. COPYRIGHT 2014 SHOWBEST FIXTURE CORP.


Showbest
 F I X T U R E
 4112 SARELLEN ROAD
 RICHMOND, VA 23231
 PHONE: (804) 222-5535 FAX: (804) 222-7220

JOB NAME: Shoe Palace
 LOCATION: Various
 ITEM: Wall Case Revised


DRAWN BY: AWQ
 SCALE: As Noted
 DATE: 08-20-15
 CLIENT'S APPROVAL:
 DATE OF APPROVAL:
 DWG #

JOB # *
 SHEET 2 OF 2

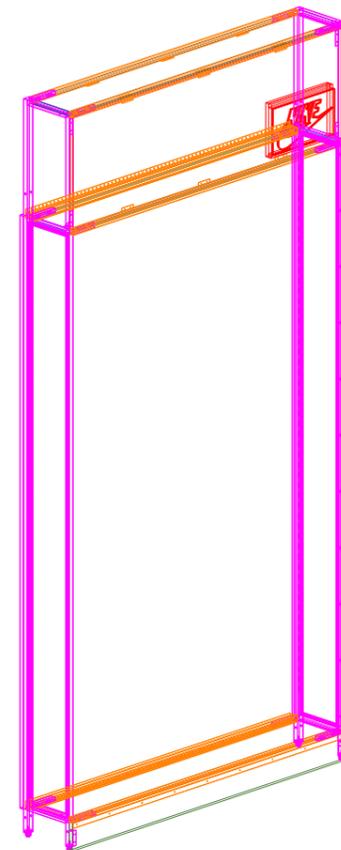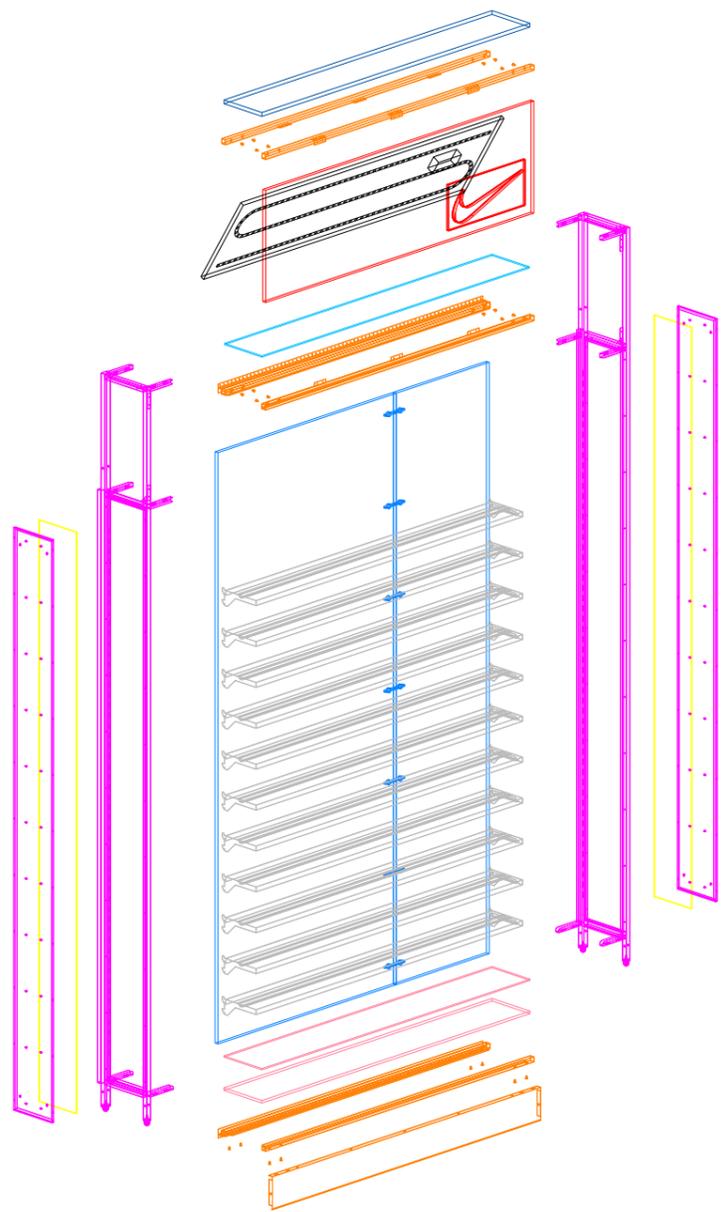


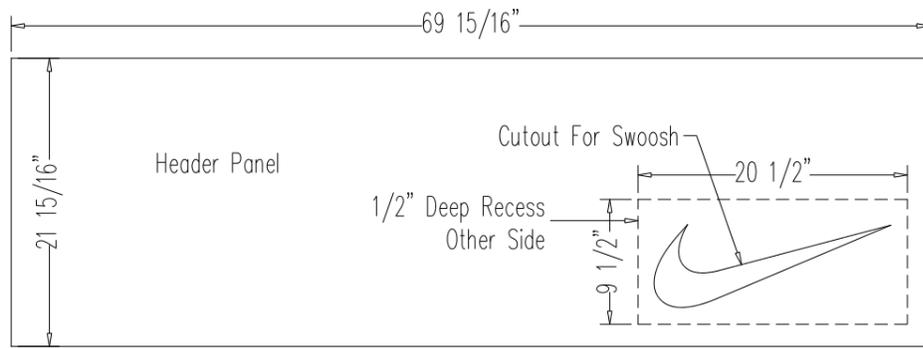


Paint Orange To Match RAL 2003

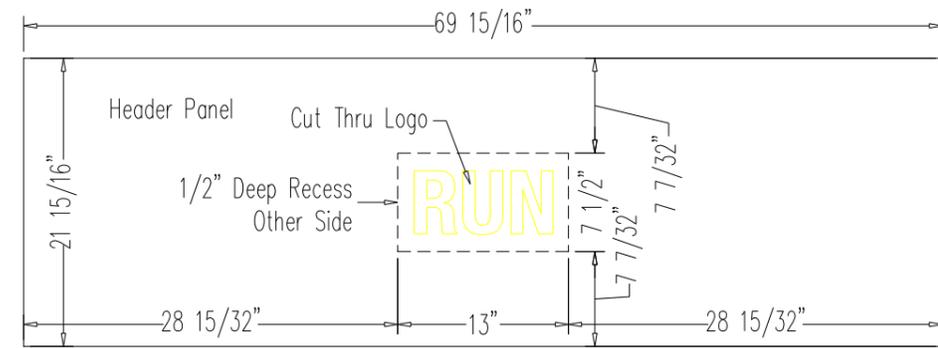


Paint Teal Blue To Match RAL 5015

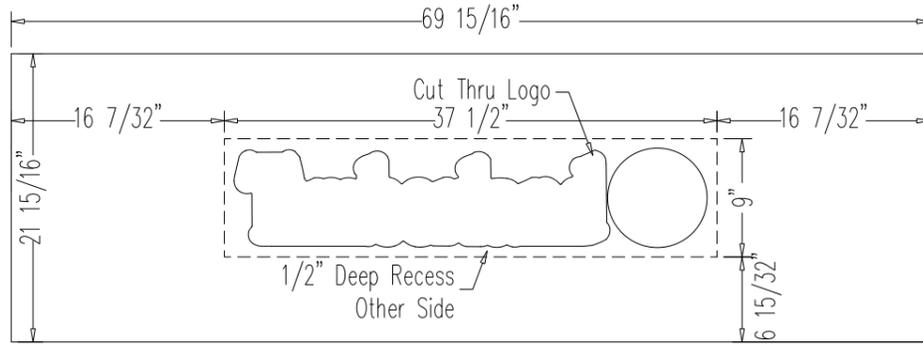


Birch Veneer Panel

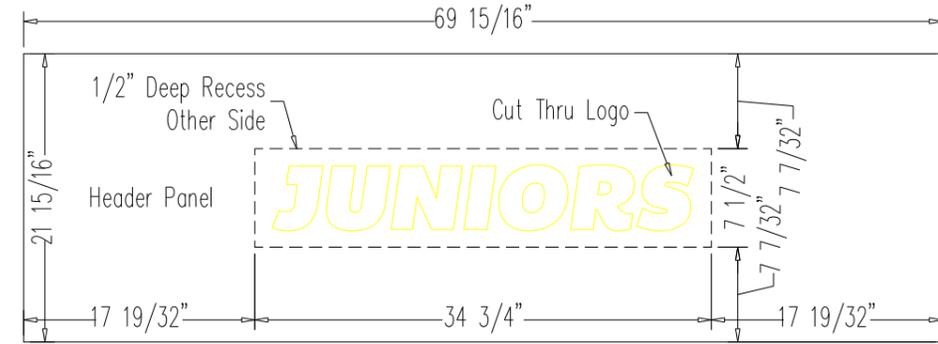


Paint Red To Match RAL 3020

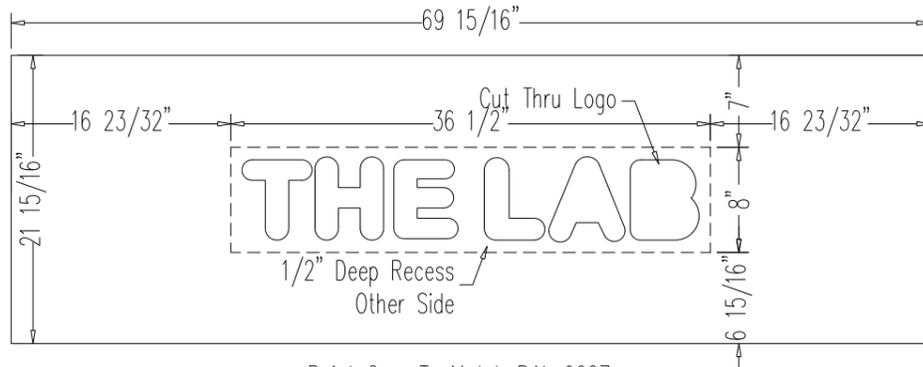


Paint Gray To Match RAL 9007

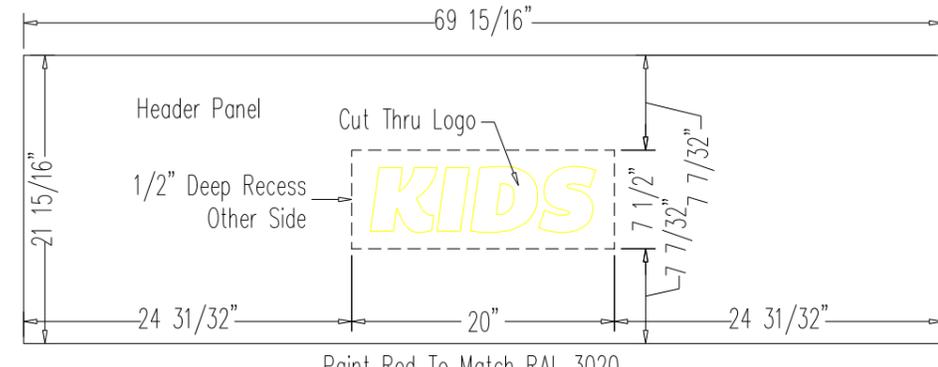


Paint Red To Match RAL 3020

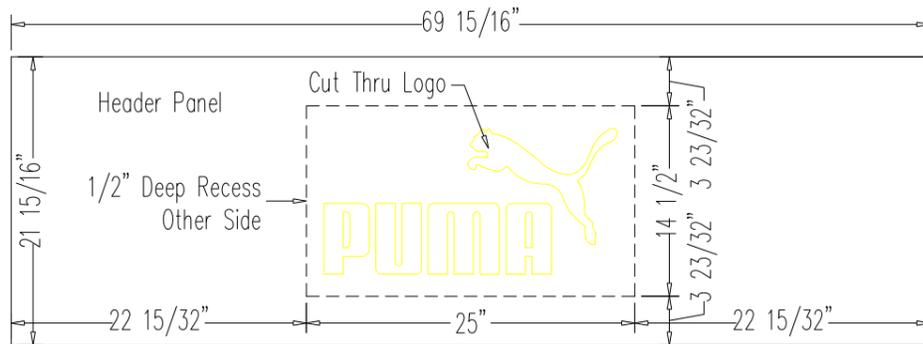


Paint Red To Match RAL 3020

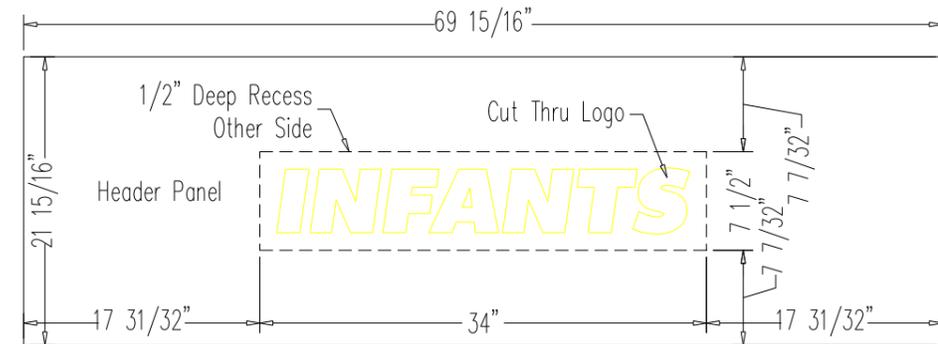

Paint Red To Match RAL 3020

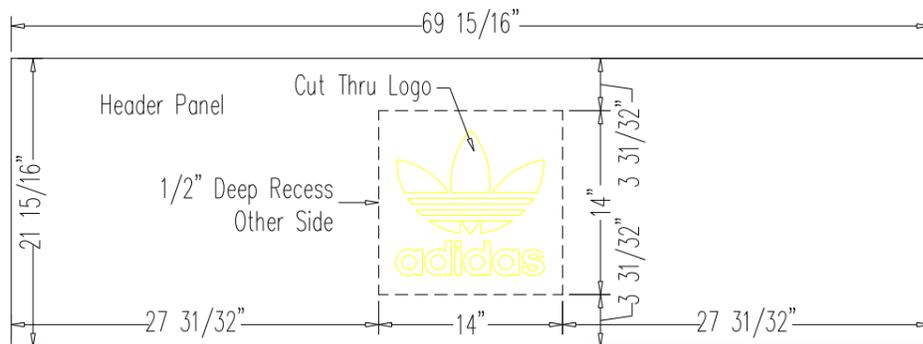

Paint Blue To Match RAL 5017

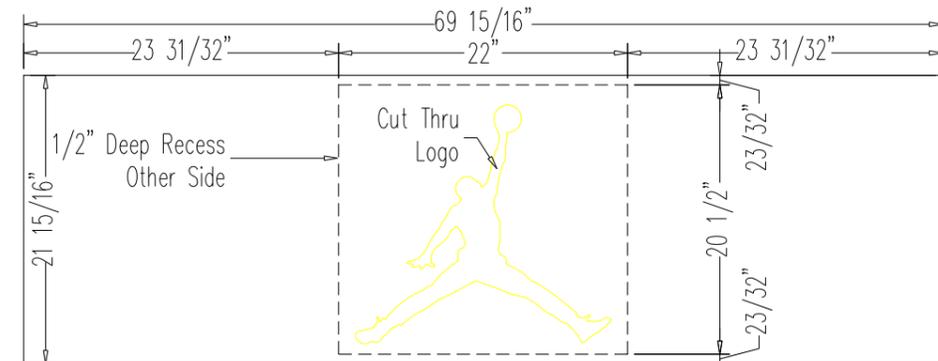

Paint Black To Match RAL 9005